

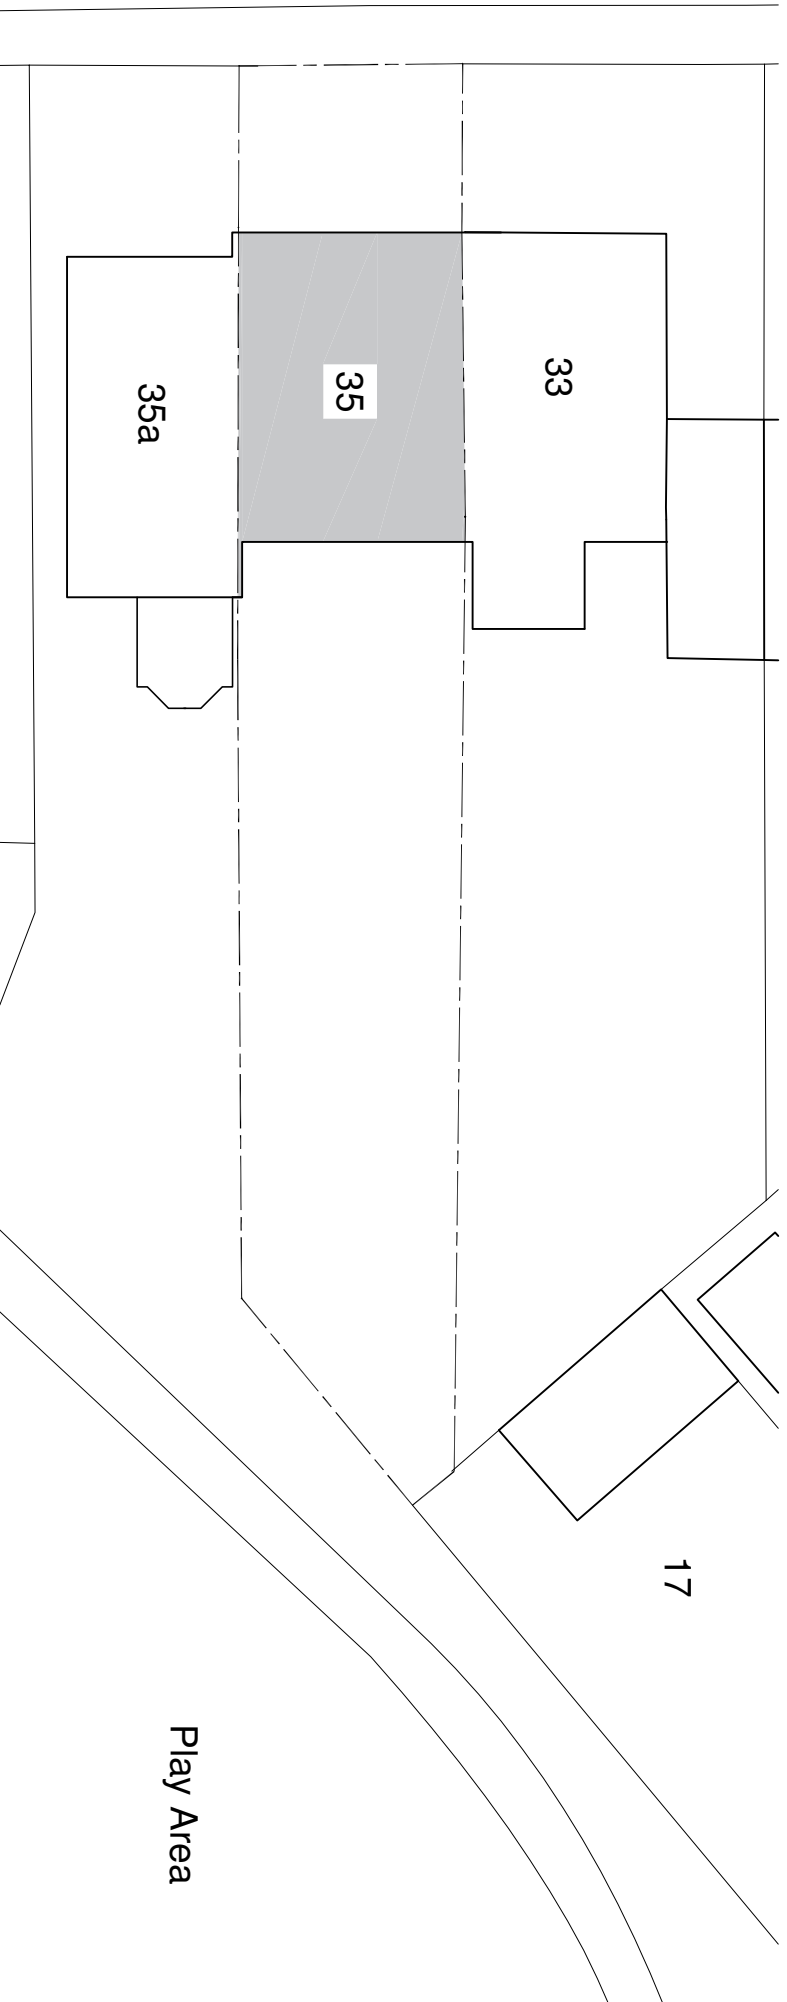
 


MOUNT PLEASANT

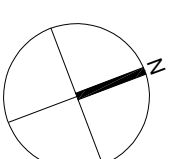

MOUNT PLEASANT

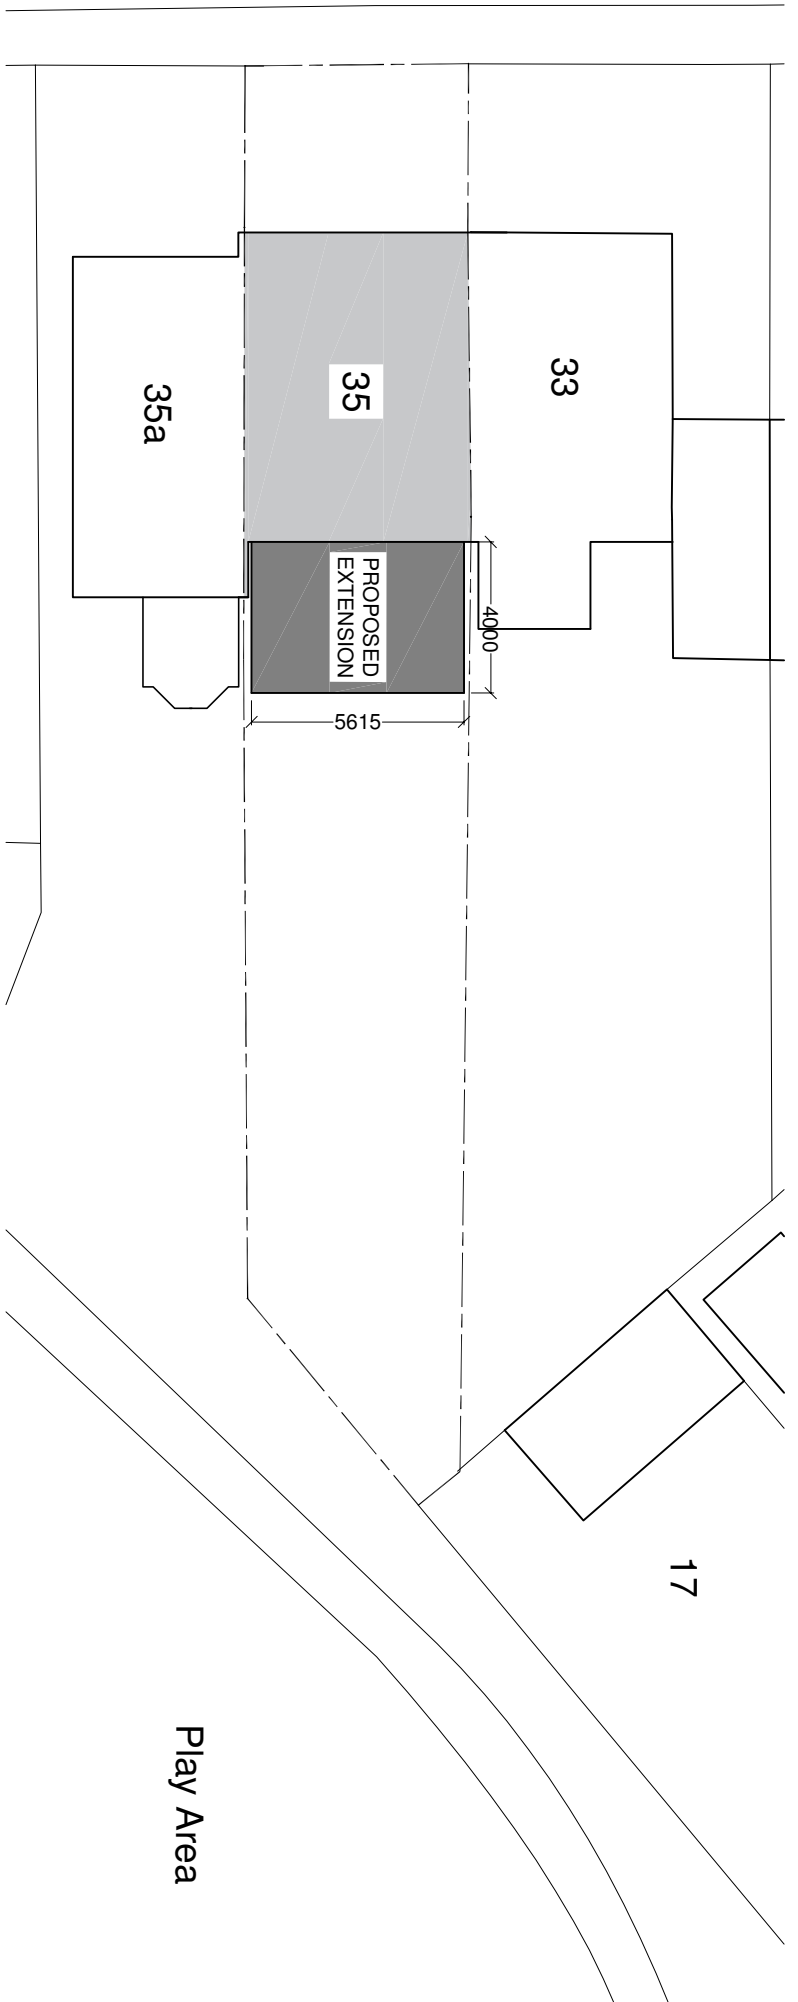

AMENDMENTS	DATE	REV.
<small>Dimensions, areas and levels shown given are only approximate and subject to site survey. All dimensions are to be finished or to face. If ground conditions vary or to be shown the drawing documents and any discrepancies or variations are to be noted by the architect on the drawing and variations. This drawing is to be used for the purpose of the contract only.</small>		



bernard murray design
chartered architect

WWW.BMURRAYDESIGN.CO.UK
13 MERRYFIELDS, UXBRIDGE, MIDDLESEX, UB82BT
TEL: 01898 47174 EMAIL: BMURRAYDESIGN@YAHOO.CO.UK

PROJECT
35 MOUNT PLEASANT
HAREFIELD
UB9 6BG

CLIENT
JOANNE BATEY

DRAWING EXISTING AND PROPOSED SITE PLAN	
SCALE 1:200 @ A3	DRAWING NUMBER
DATE MAR 2026	REV.
DRAWN BM	1255-11