



NOTES:

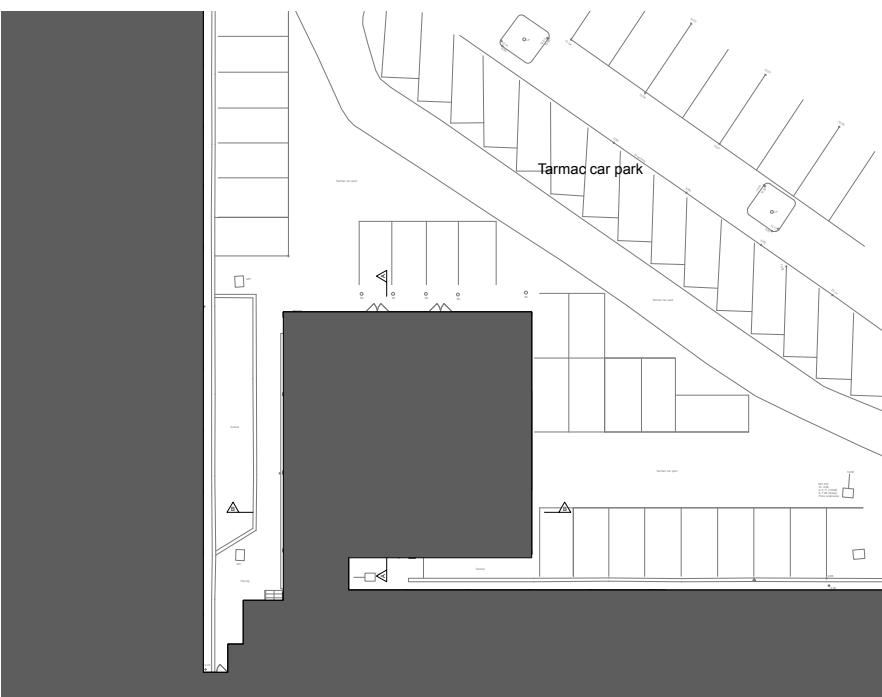

Existing Site Plan  
Scale 1:500 @ A3

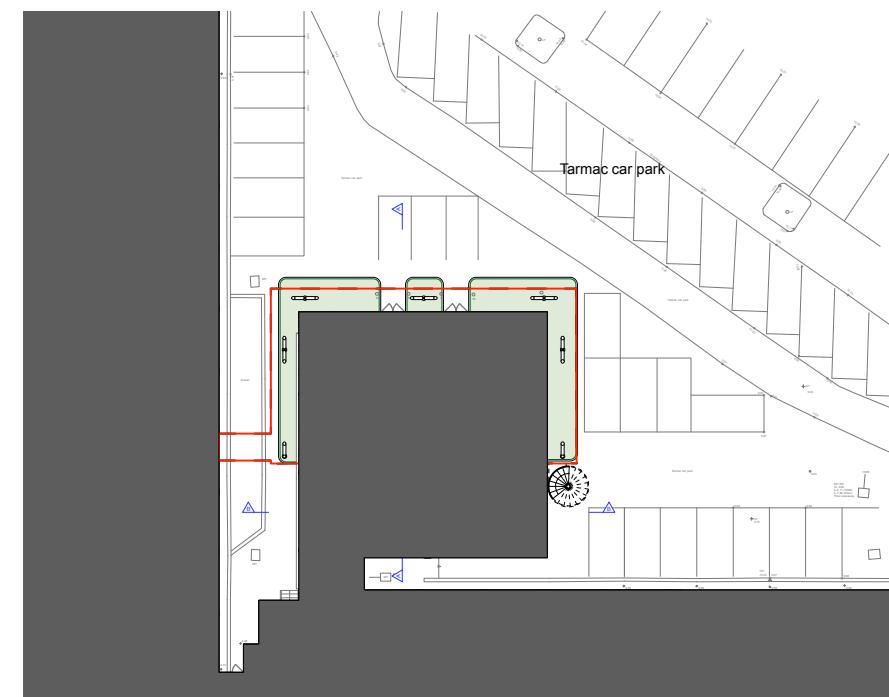

Proposed Site Plan  
Scale 1:500 @ A3

REV	DATE	DESCRIPTION
<b>PROJECT</b>		
<b>MOCK UP ROOM EXTENSIONS</b>		
<b>ADDRESS:</b>		
<b>RBE HEATHROW HOTEL</b> 140 Bath Road, Hayes, Middlesex UB3 5AW		
<b>TITLE</b>		
<b>Previously Existing and Proposed Block Plans (Prior to Extension)</b>		
<b>DRAWING STATUS</b>		
<b>PLANNING</b>		
DRAWN	CHECKED	SCALE(S) 1:500 @ A3
DATE	30/01/2017	
<b>JOB</b> <b>DRAWING NUMBER</b> <b>REVISION</b>		
<b>J1139 PL 002</b> <b>--</b>		
<b>ETTWEIN BRIDGES</b>		
<b>ARCHITECTS</b>		
53 Rawstorne Street London E11 7NQ		
T: 020 7837 1008 F: 020 7837 4008		
Registered in England and Wales. Partnership No. OC 383122		