


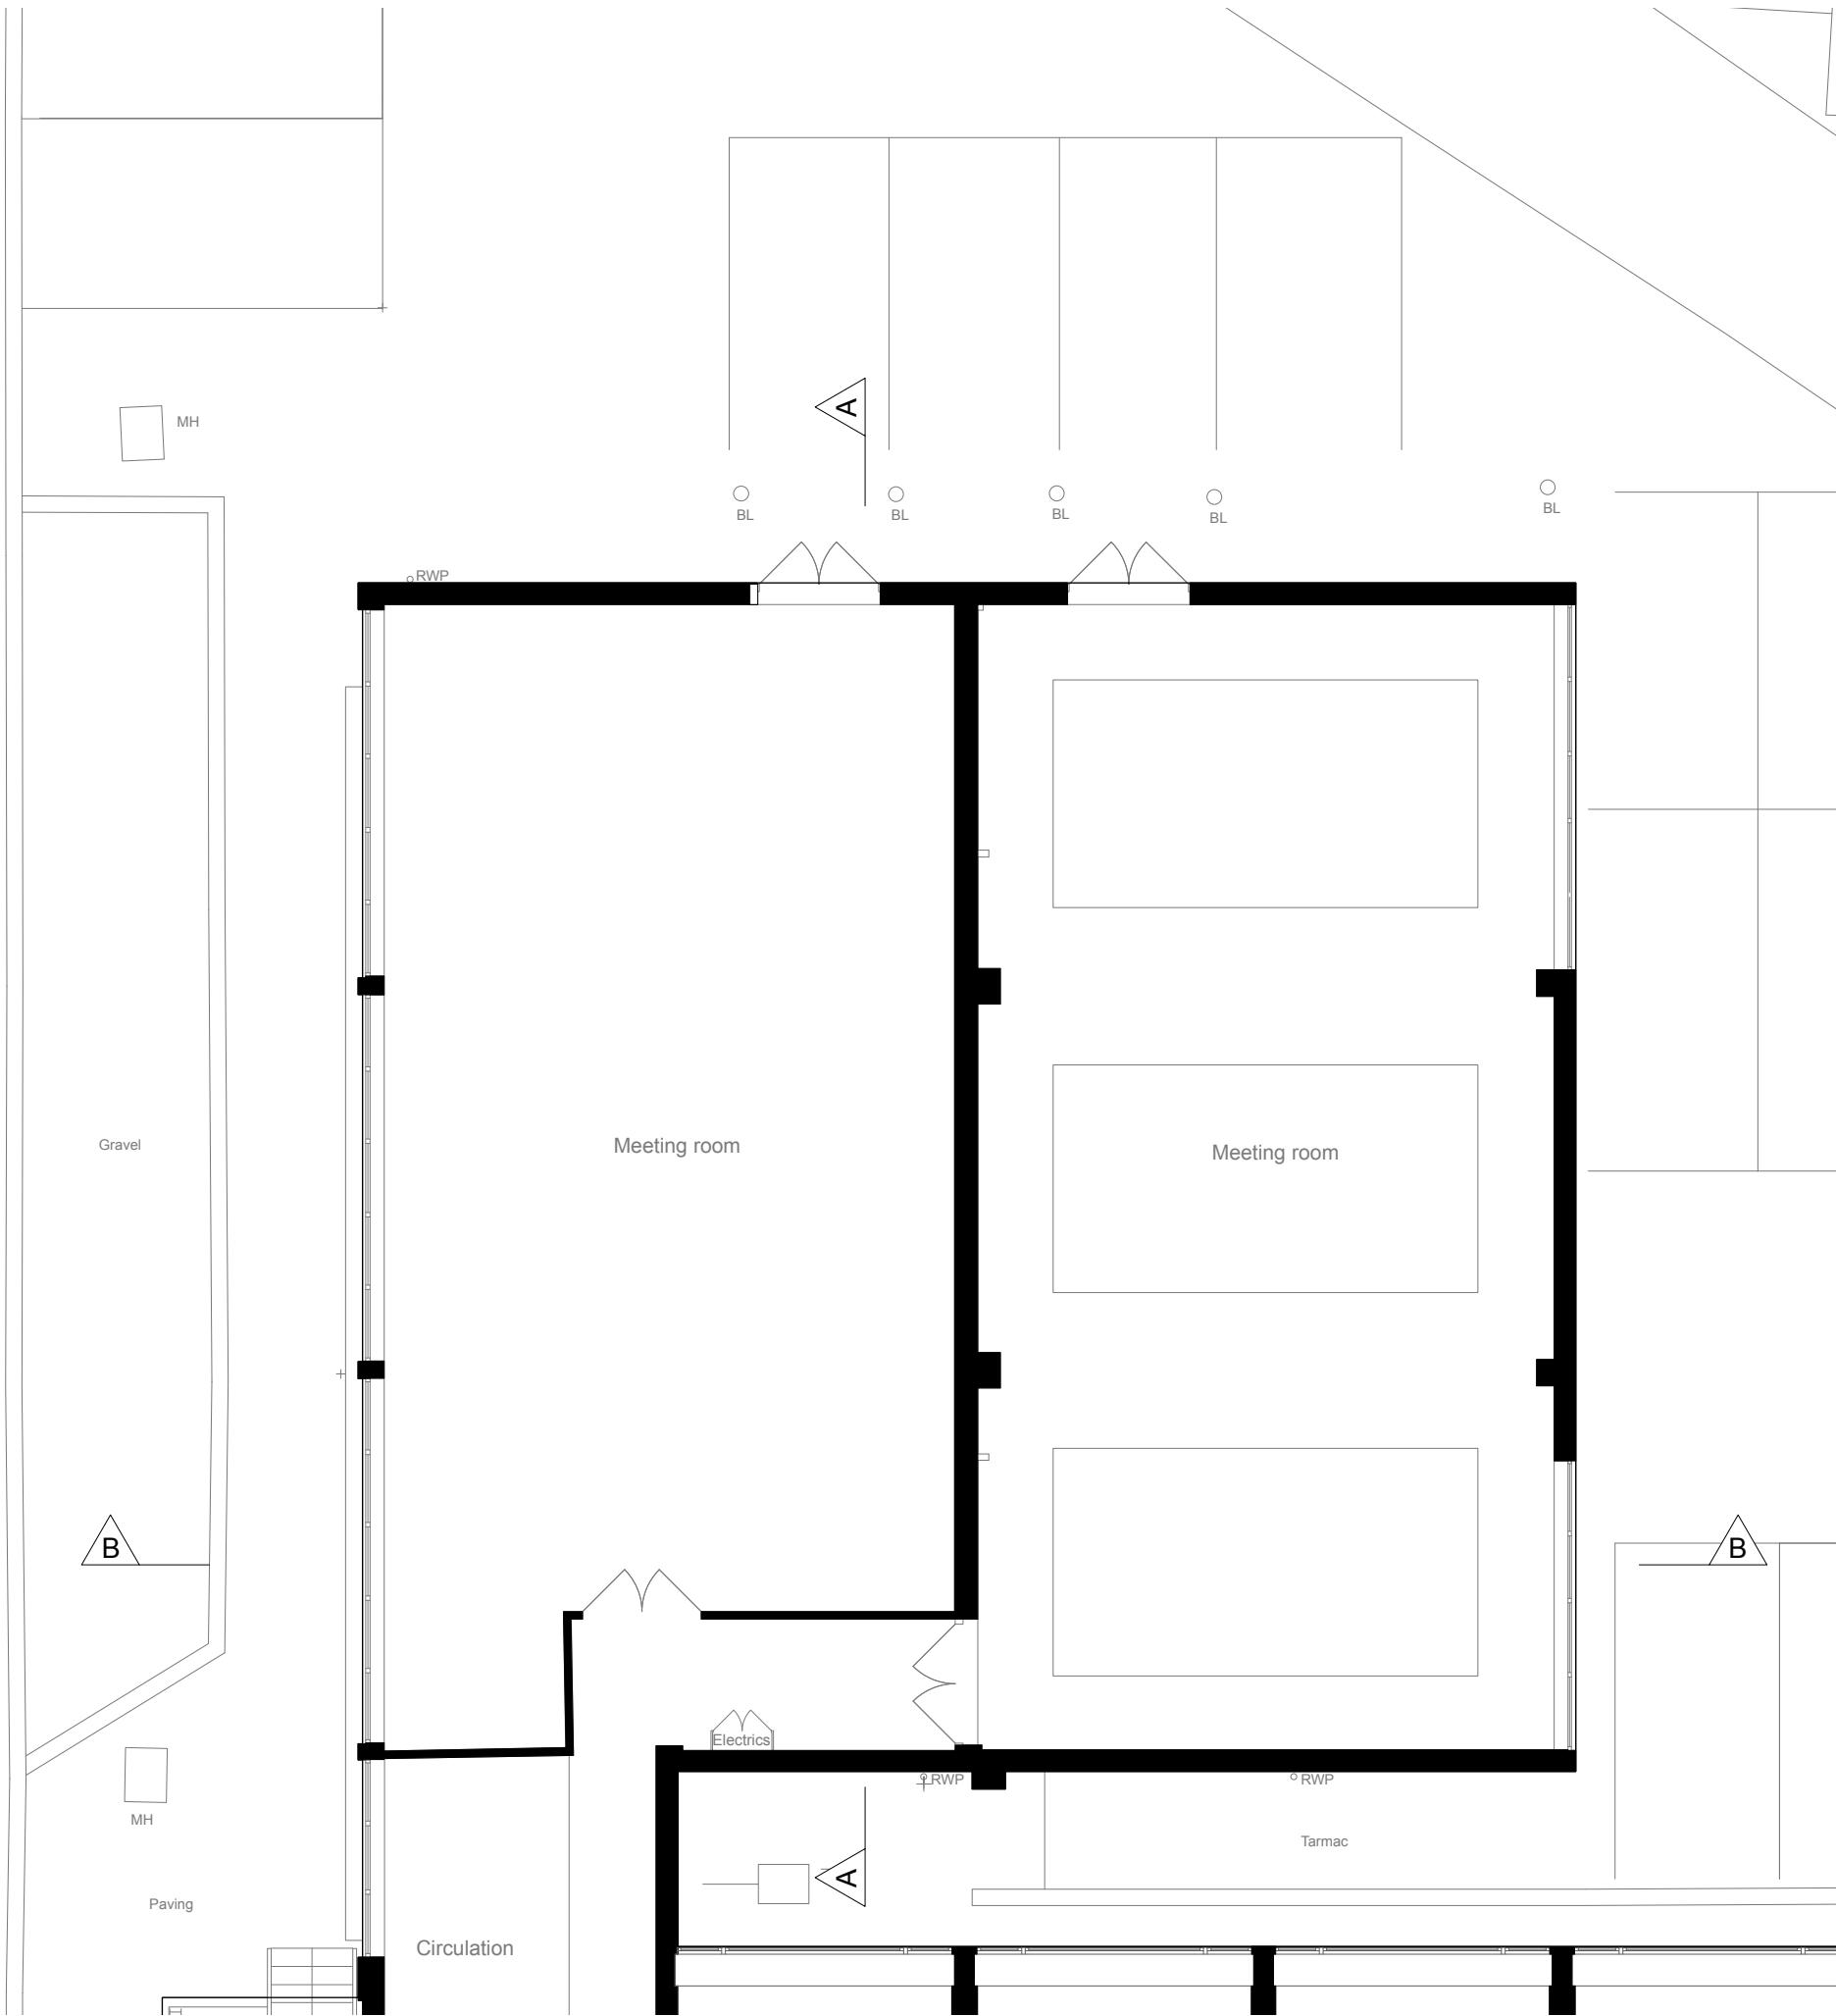


Previously Existing Ground Floor Plan (Prior to Extension)



Scale 1:100 @ A3



0	1	2	3	4 M
				
CAD file ref: J980 AP505-AP507 Wall Type Details				
<small>THIS DRAWING IS © ETTWEIN BRIDGES ARCHITECTS LLP. DO NOT SCALE OFF THIS DRAWING. ANY DIMENSIONS SHOWN MUST BE CHECKED ON SITE BEFORE CONSTRUCTION OR MANUFACTURE</small>				
NOTES:				
A	06/02/2017			
REV	DATE	DESCRIPTION		
PROJECT				
MOCK UP ROOM EXTENSIONS				
ADDRESS:				
RBE HEATHROW HOTEL				
140 Bath Road, Hayes, Middlesex UB3 5AW				
TITLE				
Previously Existing Ground Floor Plan (Prior to Extension)				
DRAWING STATUS				
PLANNING				
DRAWN	KOS	CHECKED	--	SCALE(S)
30/01/2017				1:100 @ A3
JOB	DRAWING NUMBER		REVISION	
J1139	EX 100		A	
ETTWEIN BRIDGES				
ARCHITECTS				
53 Rawstorne Street London EC1V 7NQ		T: 020 7837 1008 F: 020 7837 4008		

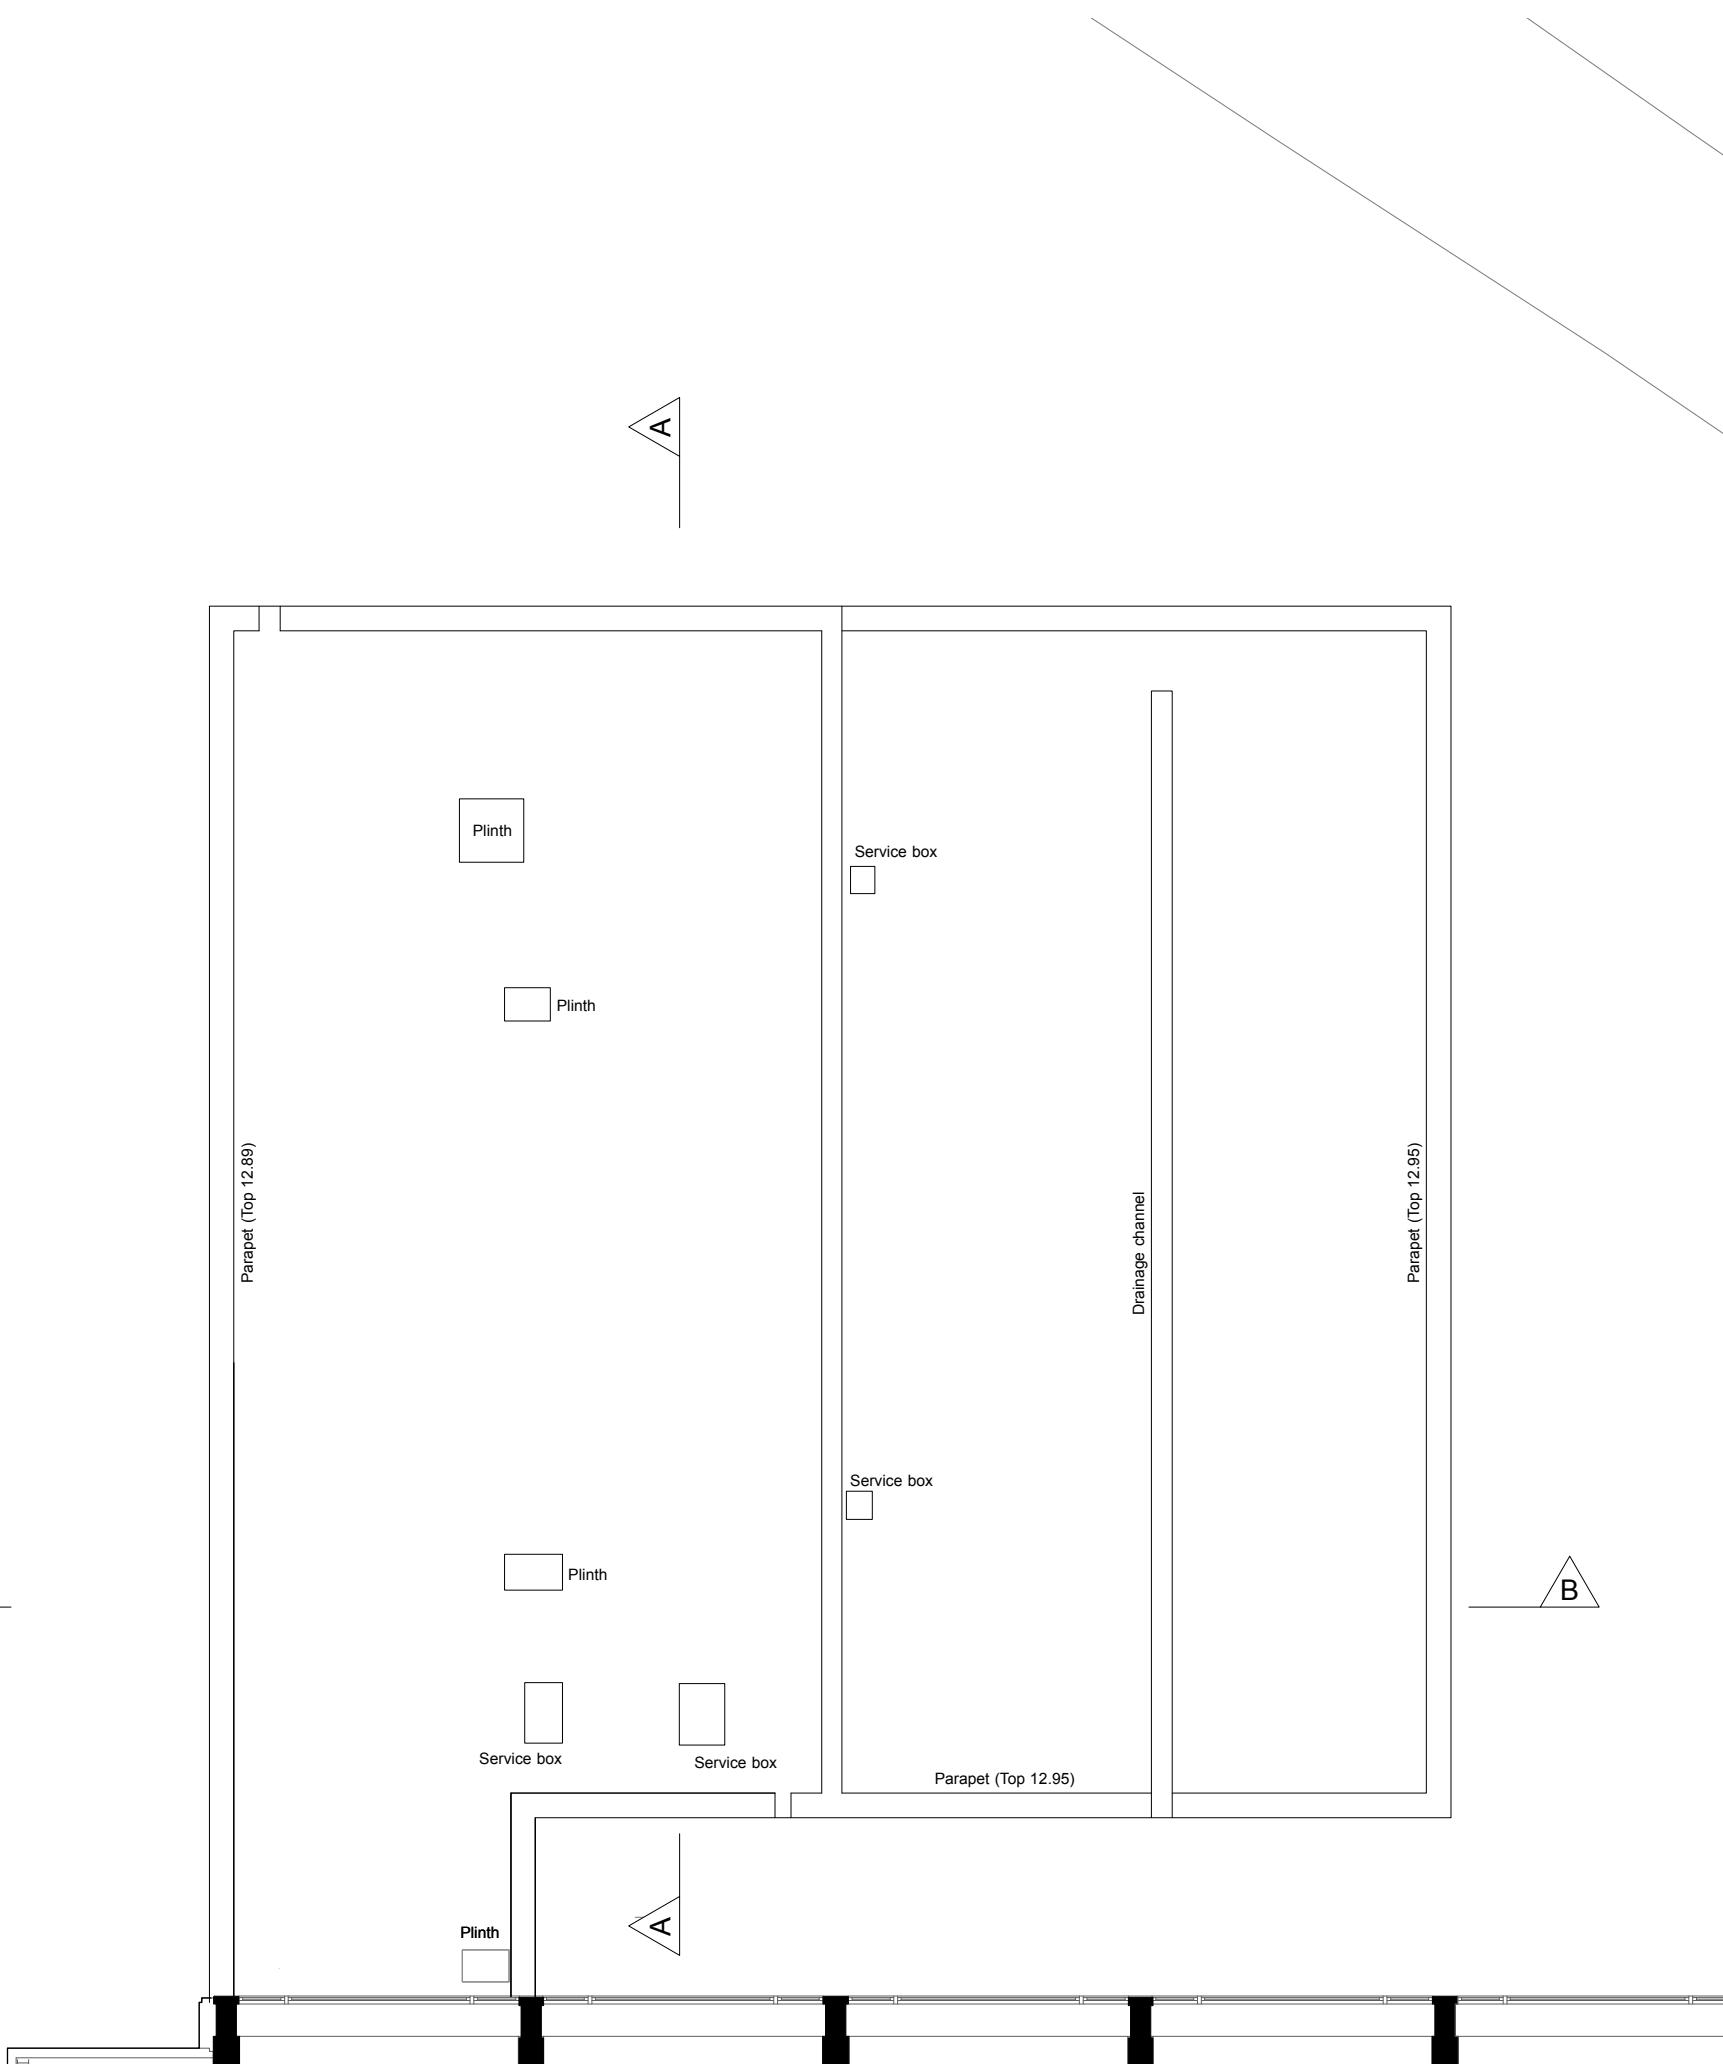


0	1	2	3	4 M			
0	1	2	3				
CAD file ref: J980 AP505-AP507 Wall Type Details							
THIS DRAWING IS © ETTWEIN BRIDGES ARCHITECTS LLP DO NOT SCALE OFF THIS DRAWING. ANY DIMENSIONS SHOWN MUST BE CHECKED ON SITE BEFORE CONSTRUCTION OR MANUFACTURE							
NOTES:							
A 06/02/2017							
REV	DATE	DESCRIPTION					
PROJECT MOCK UP ROOM EXTENSIONS							
ADDRESS: RBE HEATHROW HOTEL 140 Bath Road, Hayes, Middlesex UB3 5AW							
TITLE Previously Existing Roof Plan (Prior to Extension)							
DRAWING STATUS							
PLANNING							
DRAWN	CHECKED	--	SCALE(S)	1:100 @ A3			
DATE	30/01/2017						
JOB	DRAWING NUMBER		REVISION				
J1139	EX 101		A				
ETTWEIN BRIDGES ARCHITECTS							
53 Rawstorne Street London EC1V 7NQ							
T: 020 7837 1008 F: 020 7837 4008							
Registered in England and Wales. Partnership No. OC 383122							

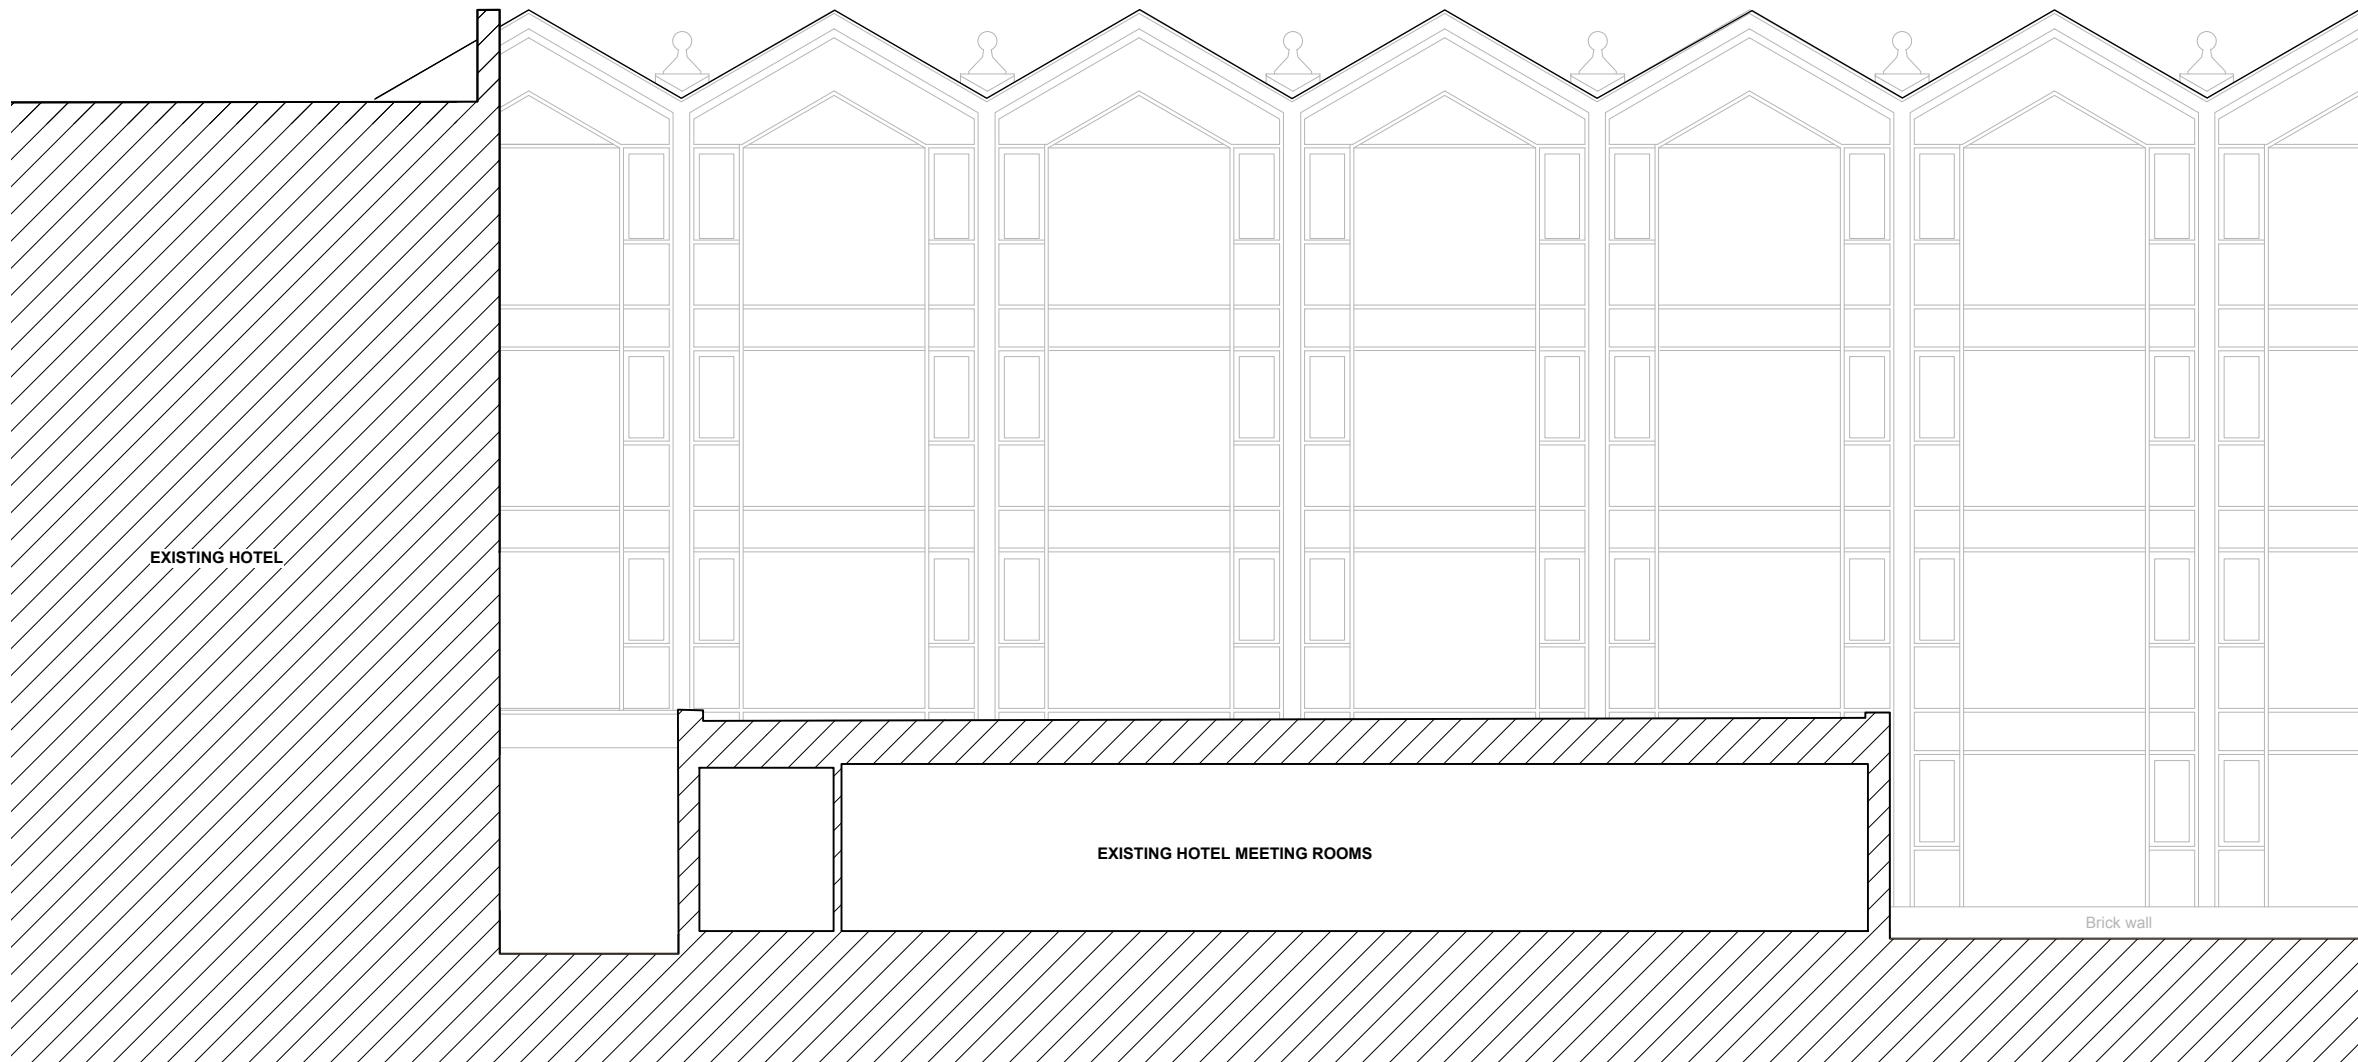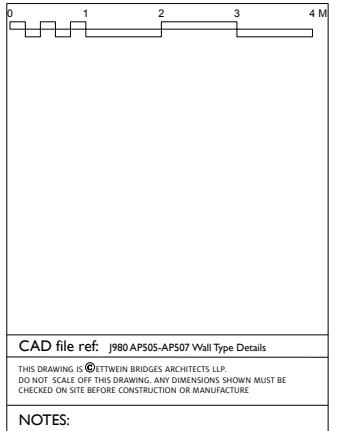

Previously Existing Section A-A (Prior to Extension)

Scale 1:100 @ A3

A	06/02/2017	
REV	DATE	DESCRIPTION
PROJECT		
MOCK UP ROOM EXTENSIONS		
ADDRESS:		
RBE HEATHROW HOTEL 140 Bath Road, Hayes, Middlesex UB3 5AW		
TITLE		
Previously Existing Section A-A (Prior to Extension)		
DRAWING STATUS		
PLANNING		
DRAWN	CHECKED	SCALE(S)
DATE	30/01/2017	1:100 @ A3
JOB	DRAWING NUMBER	REVISION
J1139	EX 110	A
ETTWEIN BRIDGES		
ARCHITECTS		
53 Rawstorne Street	T: 020 7837 1008	
London EC1V 7NQ	F: 020 7837 4008	
Registered in England and Wales. Partnership No. OC 383122		

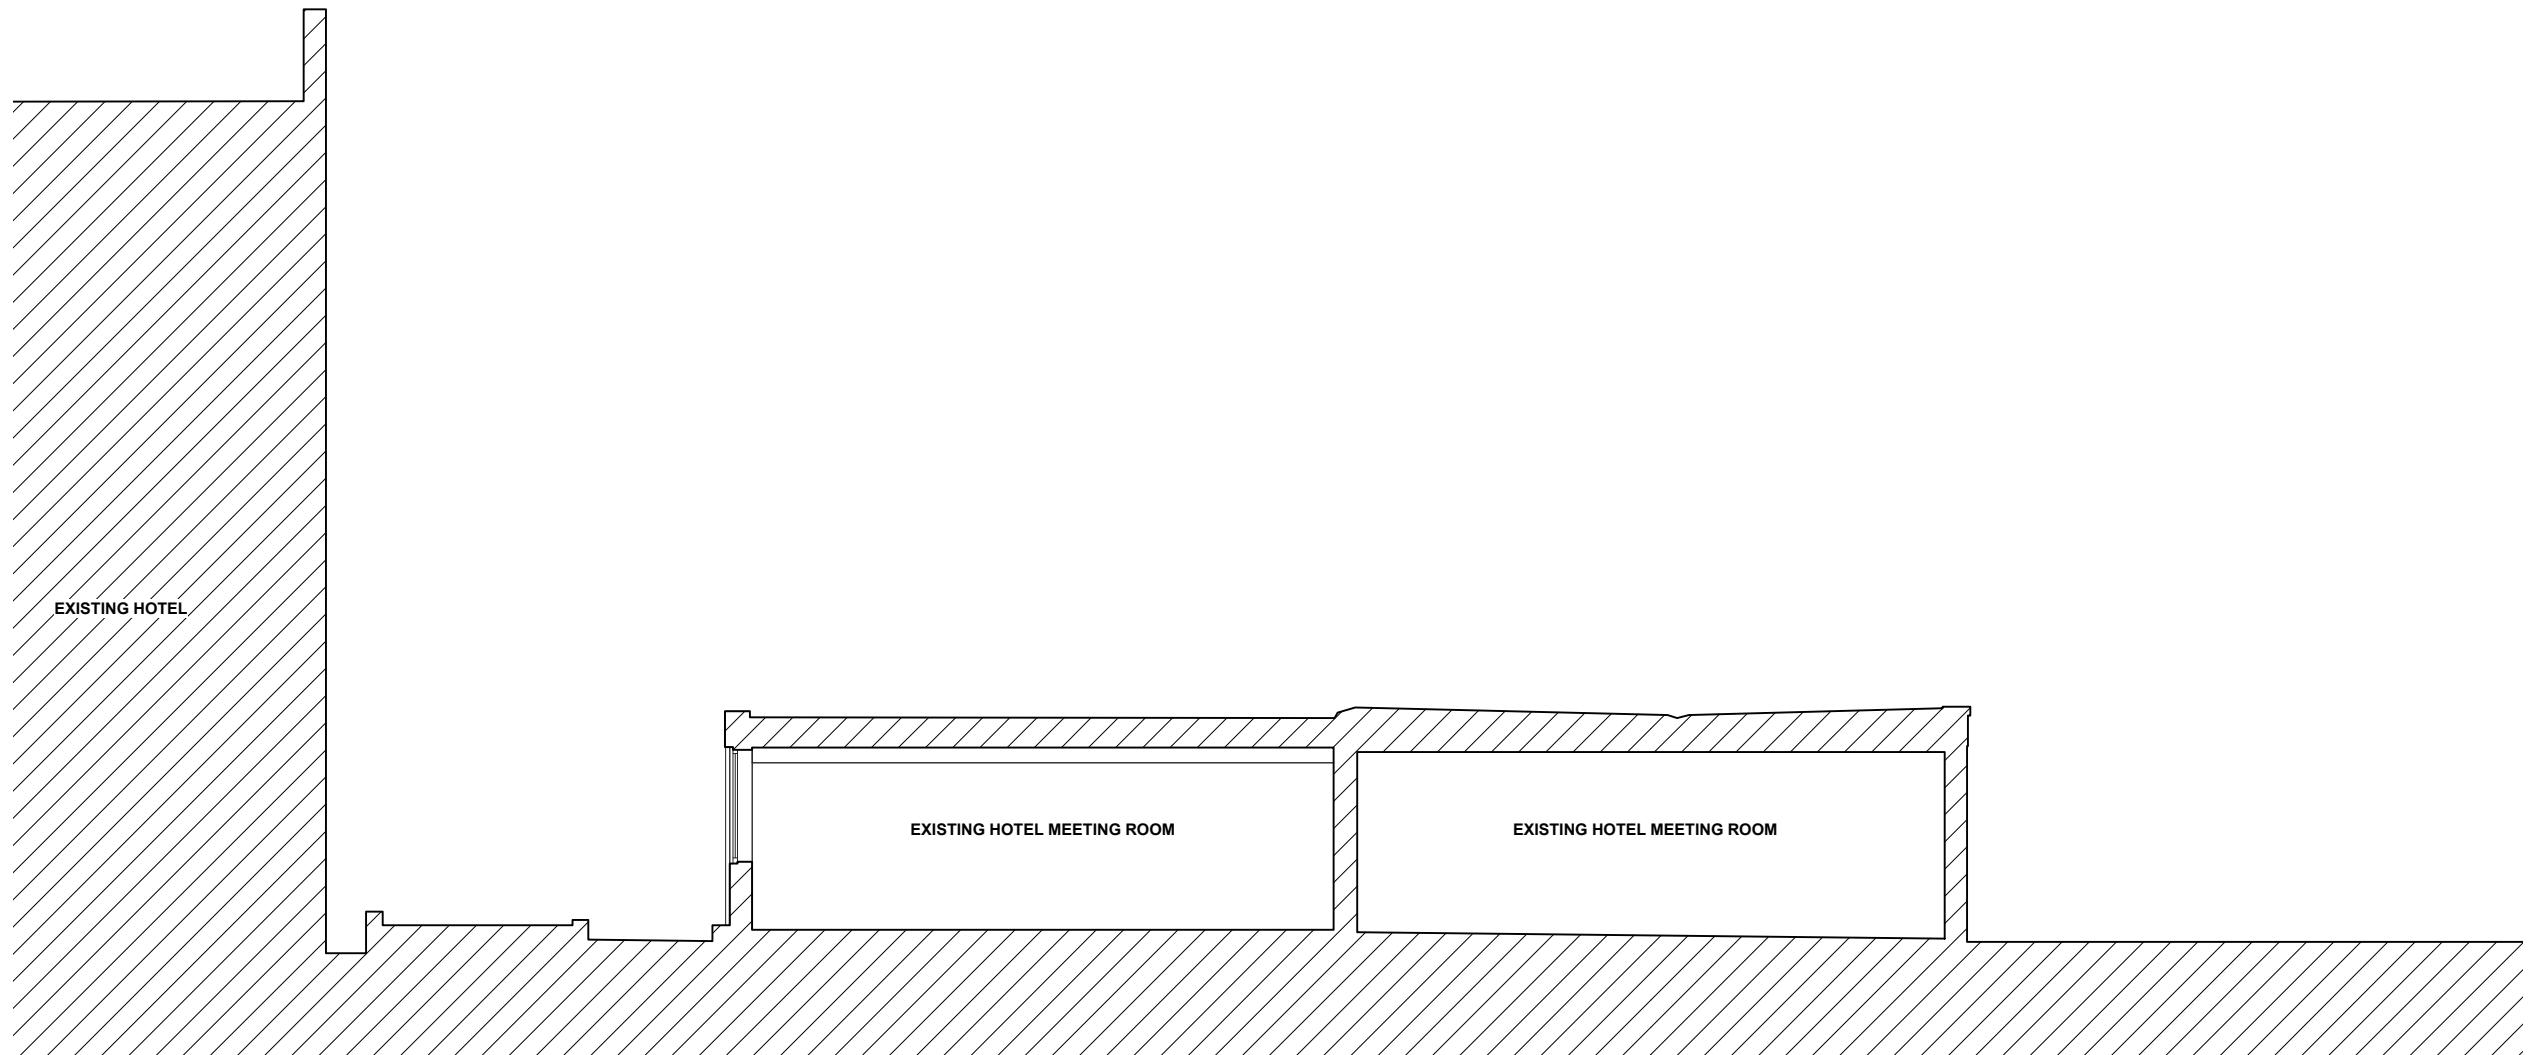

Previously Existing Section B-B (Prior to Extension)

Scale 1:100 @ A3

NOTES:


A	06/02/2017			
REV	DATE	DESCRIPTION		
PROJECT				
MOCK UP ROOM EXTENSIONS				
ADDRESS:				
RBE HEATHROW HOTEL				
140 Bath Road, Hayes, Middlesex UB3 5AW				
TITLE				
Previously Existing Section B-B (Prior to Extension)				
DRAWING STATUS				
PLANNING				
DRAWN	KOS	CHECKED	SCALE(S)	1:100 @ A3
DATE		30/01/2017		
JOB	DRAWING NUMBER			REVISION
J1139	EX 111			A
ETTWEIN BRIDGES				
ARCHITECTS				
53 Rawstorne Street		T: 020 7837 1008		
London EC1V 7NQ		F: 020 7837 4008		
Registered in England and Wales. Partnership No. OC 383122				

0 1 2 3 4 M

CAD file ref: J980 AP505-AP507 Wall Type Details

THIS DRAWING IS © ETTWEIN BRIDGES ARCHITECTS LLP
DO NOT SCALE OFF THIS DRAWING. ANY DIMENSIONS SHOWN MUST BE
CHECKED ON SITE BEFORE CONSTRUCTION OR MANUFACTURE


NOTES:

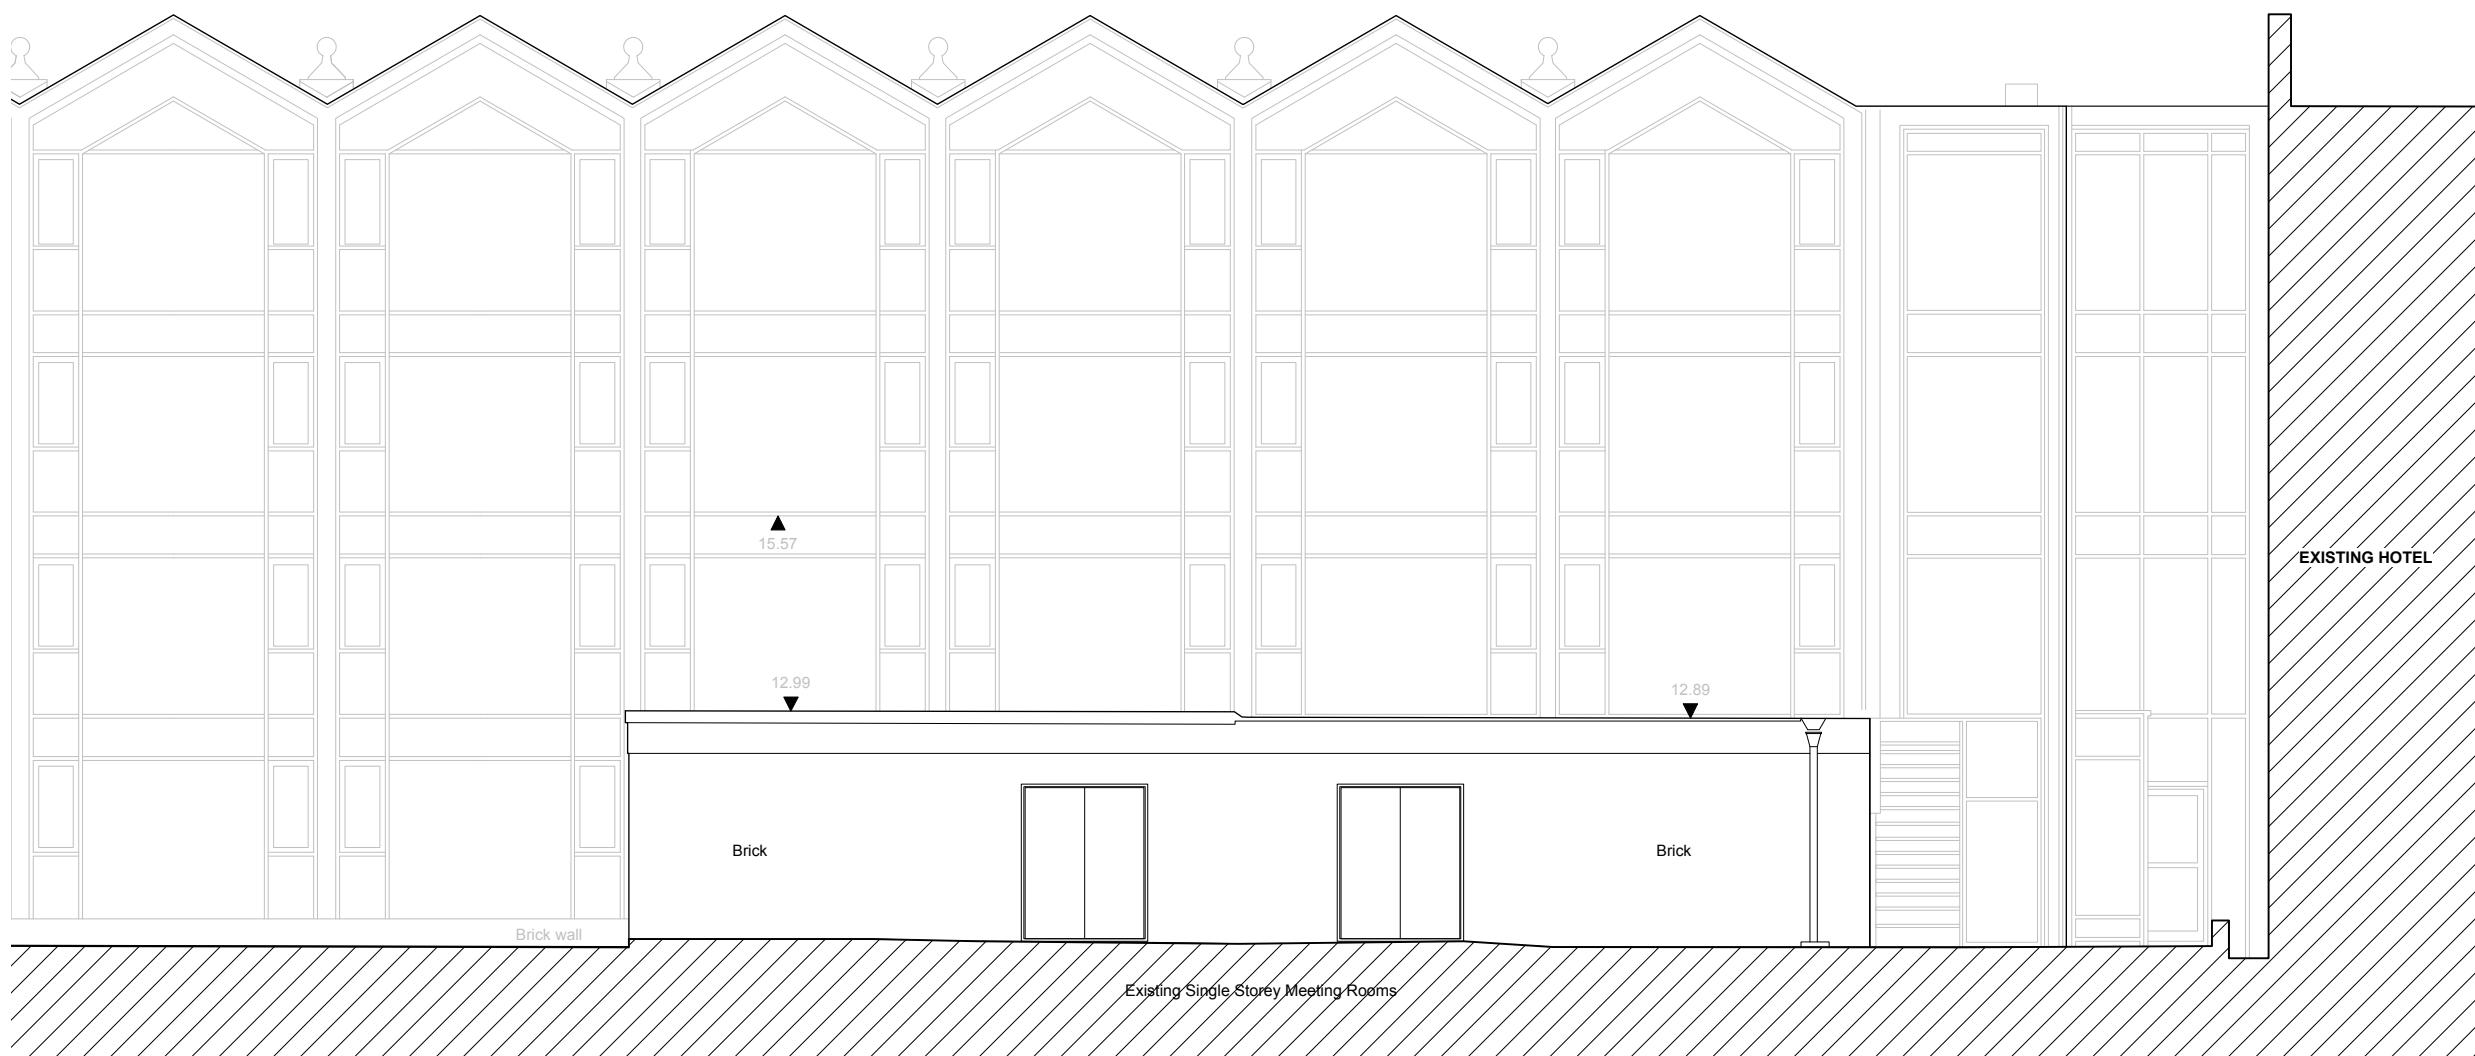


Previously Existing North West Elevation (Prior to Extension)

Scale 1:100 @ A3

A	06/02/2017	
REV	DATE	DESCRIPTION
PROJECT		
MOCK UP ROOM EXTENSIONS		
ADDRESS:		
RBE HEATHROW HOTEL 140 Bath Road, Hayes, Middlesex UB3 5AW		
TITLE		
Previously Existing North West Elevation (Prior to Extension)		
DRAWING STATUS		
PLANNING		
DRAWN	CHECKED	SCALE(S)
DATE	30/01/2017	1:100 @ A3
JOB	DRAWING NUMBER	REVISION
J1139	EX 120	A
ETTWEIN BRIDGES		
ARCHITECTS		
53 Rawstorne Street London E11 7NQ		
T: 020 7837 1008 F: 020 7837 4008		
Registered in England and Wales. Partnership No. OC 383122		

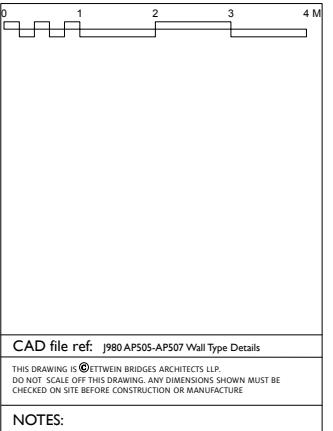


NOTES:

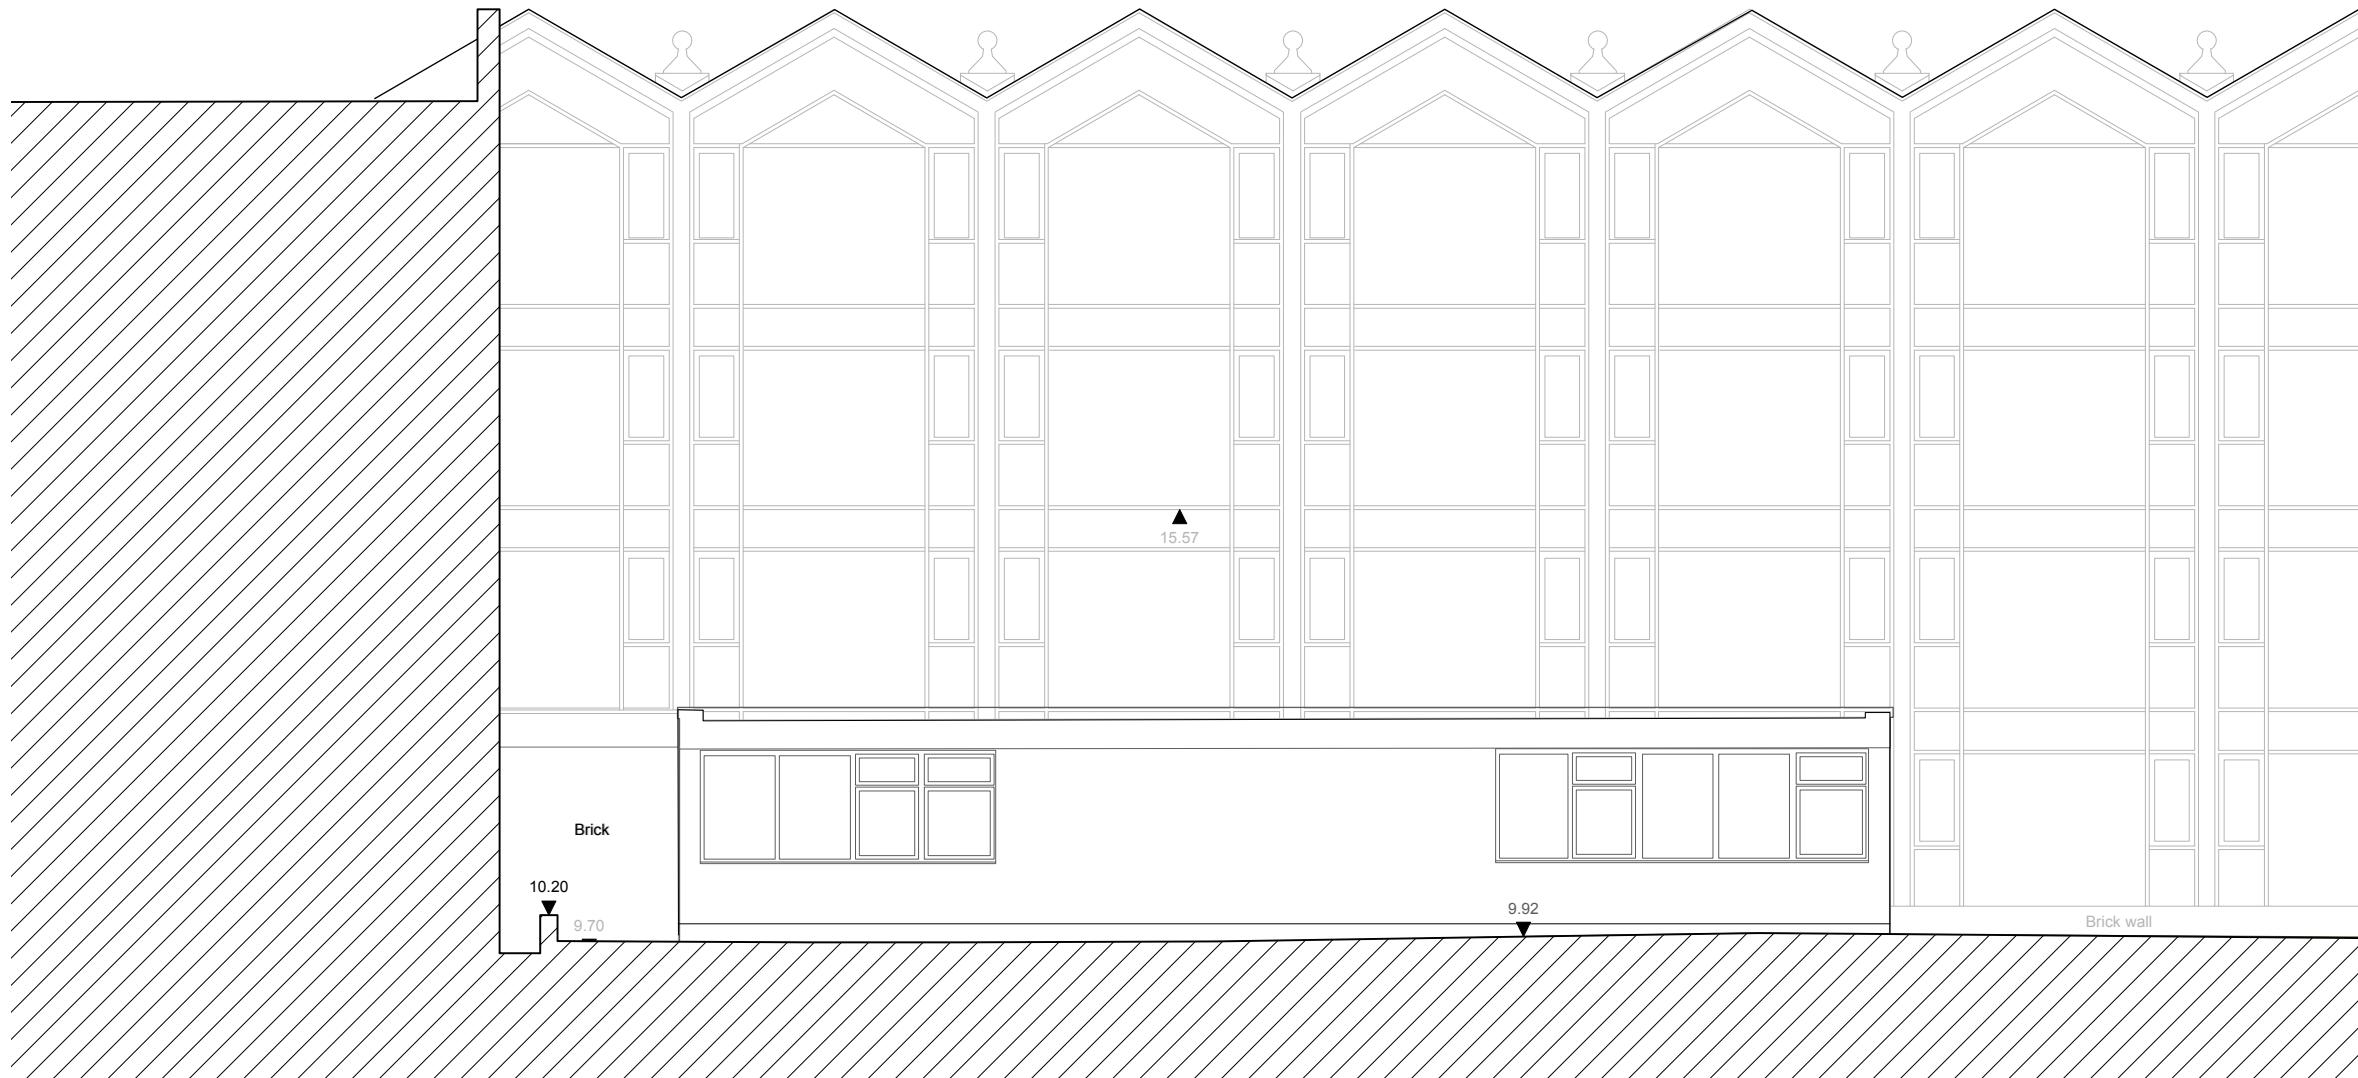

Previously Existing North East Elevation (Prior to Extension)

Scale 1:100 @ A3

A	06/02/2017	
REV	DATE	DESCRIPTION
PROJECT		
MOCK UP ROOM EXTENSIONS		
ADDRESS:		
RBE HEATHROW HOTEL 140 Bath Road, Hayes, Middlesex UB3 5AW		
TITLE		
Previously Existing North East Elevation (Prior to Extension)		
DRAWING STATUS		
PLANNING		
DRAWN	CHECKED	SCALE(S)
DATE	30/01/2017	1:100 @ A3
JOB	DRAWING NUMBER	REVISION
J1139	EX 121	A
ETTWEIN BRIDGES		
ARCHITECTS		
53 Rawstorne Street	T: 020 7837 1008	
London EC1V 7NQ	F: 020 7837 4008	
Registered in England and Wales. Partnership No. OC 383122		

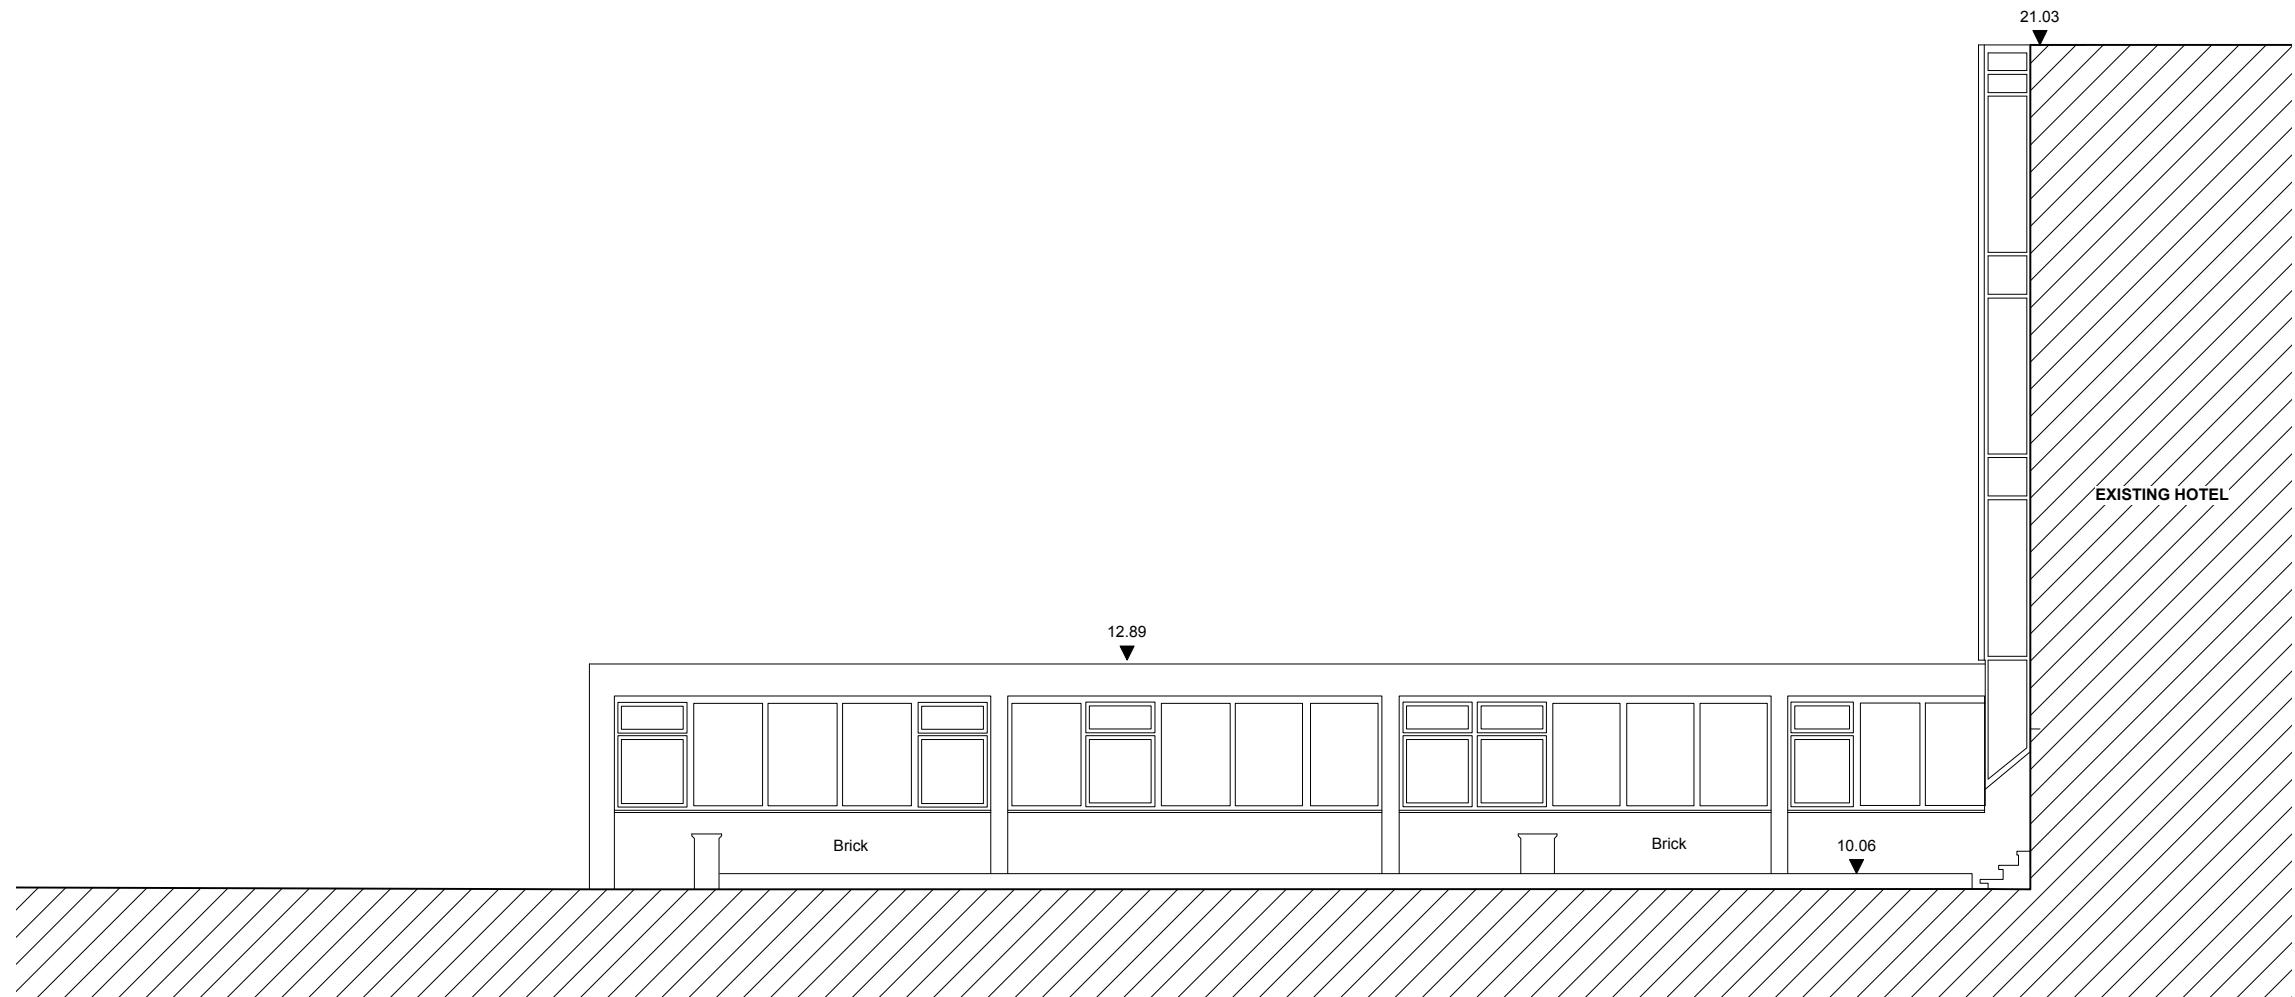

Previously Existing West Elevation (Prior to Extension)

Scale 1:100 @ A3

0 1 2 3 4 M

CAD file ref: J980 AP505-AP507 Wall Type Details

THIS DRAWING IS © ETTWEIN BRIDGES ARCHITECTS LLP
DO NOT SCALE OFF THIS DRAWING. ANY DIMENSIONS SHOWN MUST BE
CHECKED ON SITE BEFORE CONSTRUCTION OR MANUFACTURE

NOTES:

A	06/02/2017	
---	------------	--

REV	DATE	DESCRIPTION
-----	------	-------------

PROJECT

MOCK UP ROOM EXTENSIONS

ADDRESS:

RBE HEATHROW HOTEL
140 Bath Road, Hayes, Middlesex UB3 5AW

TITLE

Previously Existing West
Elevation (Prior to Extension)

DRAWING STATUS

PLANNING

DRAWN	CHECKED	SCALE(S)	1:100 @ A3
-------	---------	----------	------------

DATE	06/02/2017
------	------------

JOB	DRAWING NUMBER	REVISION
-----	----------------	----------

J1139 EX 122 A

ETTWEIN BRIDGES
ARCHITECTS


53 Rawstorne Street
London EC1V 7NQ
T: 020 7837 1008
F: 020 7837 4008
Registered in England and Wales. Partnership No. OC 383122

0 1 2 3 4M

CAD file ref: J980 AP505-AP507 Wall Type Details

THIS DRAWING IS © ETTWEIN BRIDGES ARCHITECTS LLP
DO NOT SCALE OFF THIS DRAWING. ANY DIMENSIONS SHOWN MUST BE
CHECKED ON SITE BEFORE CONSTRUCTION OR MANUFACTURE

NOTES:

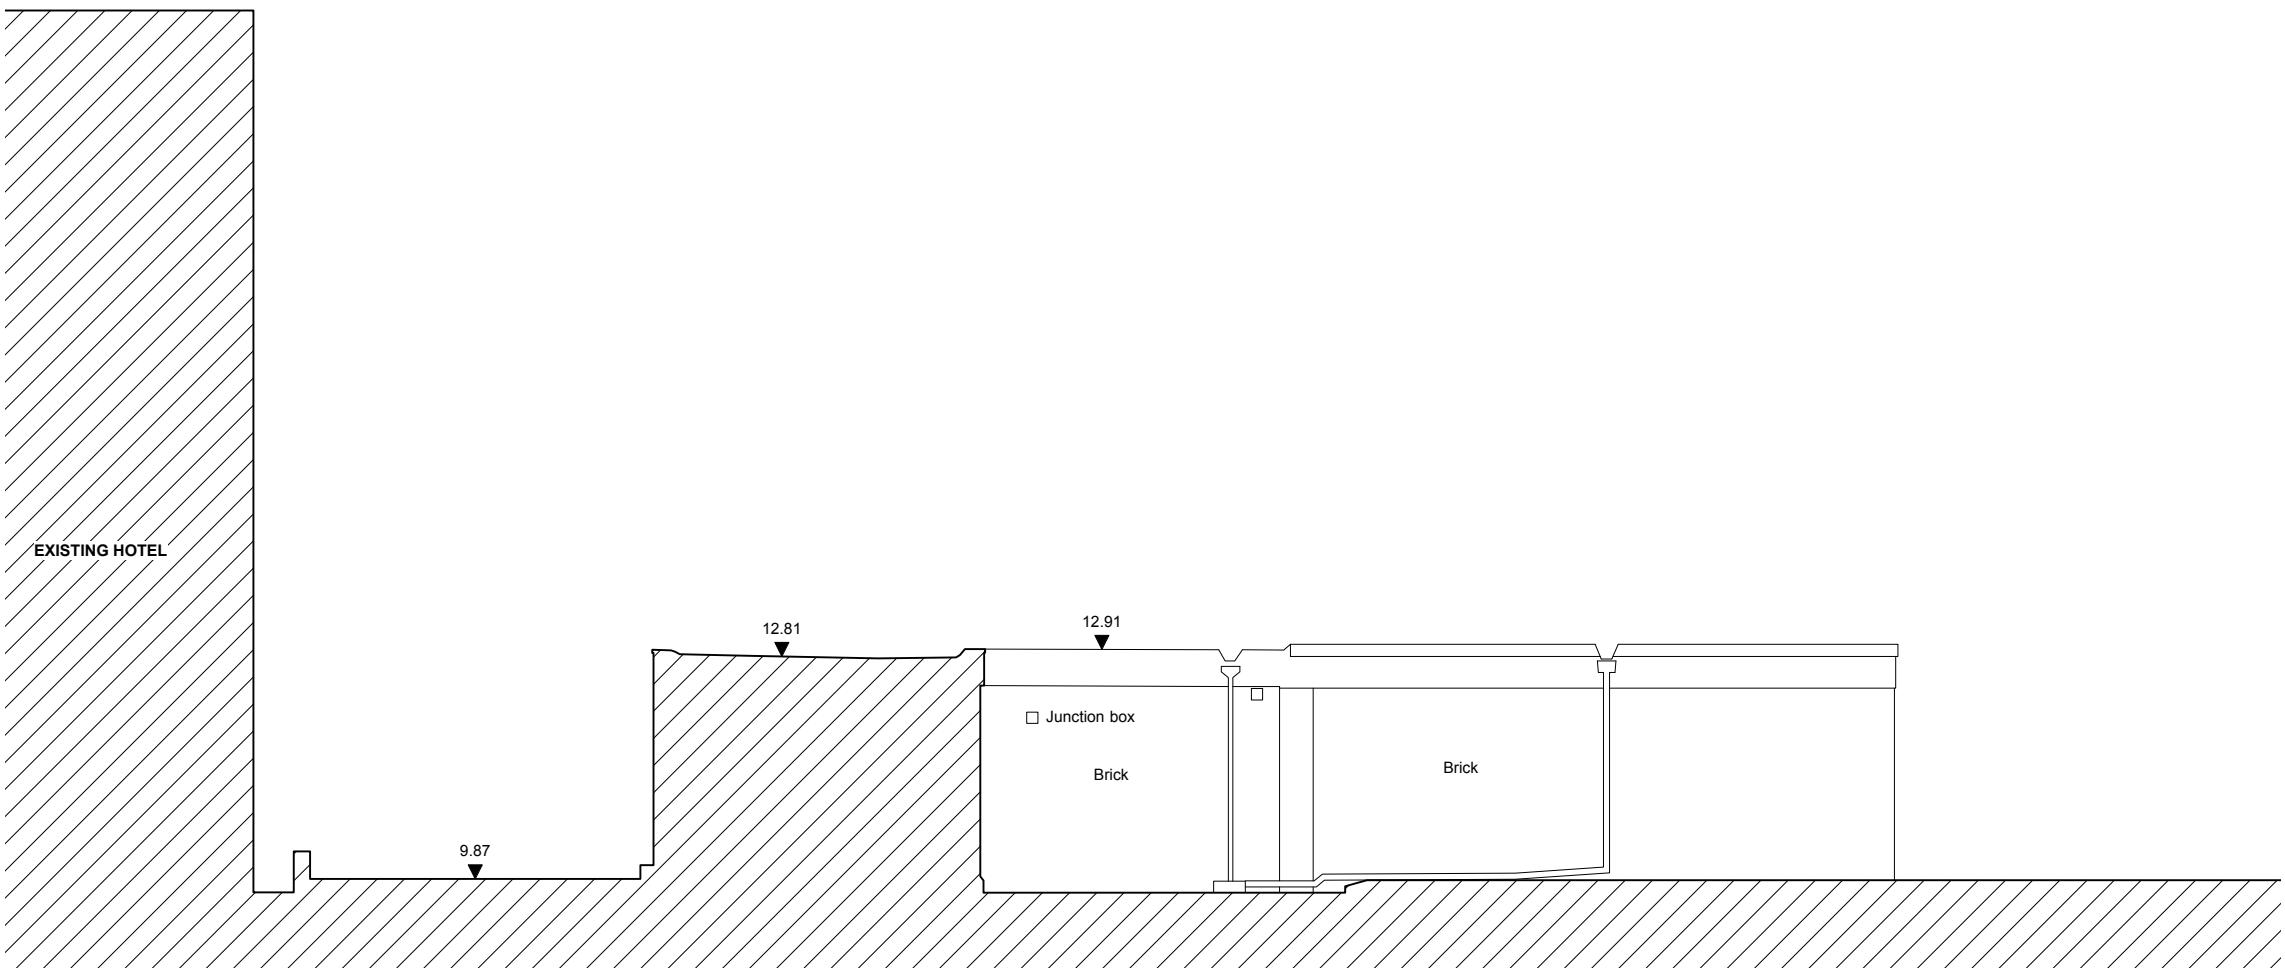

Previously Existing South East Elevation (Prior to Extension)

Scale 1:100 @ A3

REV DATE DESCRIPTION

PROJECT MOCK UP ROOM EXTENSIONS

ADDRESS:

RBE HEATHROW HOTEL
140 Bath Road, Hayes, Middlesex UB3 5AW

TITLE

Previously Existing South East
Elevation (Prior to Extension)

DRAWING STATUS

PLANNING

DRAWN BY CHECKED BY SCALE(S) 1:100 @ A3

DATE 08/02/2017

JOB DRAWING NUMBER REVISION

J1139 PL 123

ETTWEIN BRIDGES
ARCHITECTS

53 Rawstorne Street T: 020 7837 1008
London EC1V 7NQ F: 020 7837 4008
Registered in England and Wales. Partnership No. OC 383122