



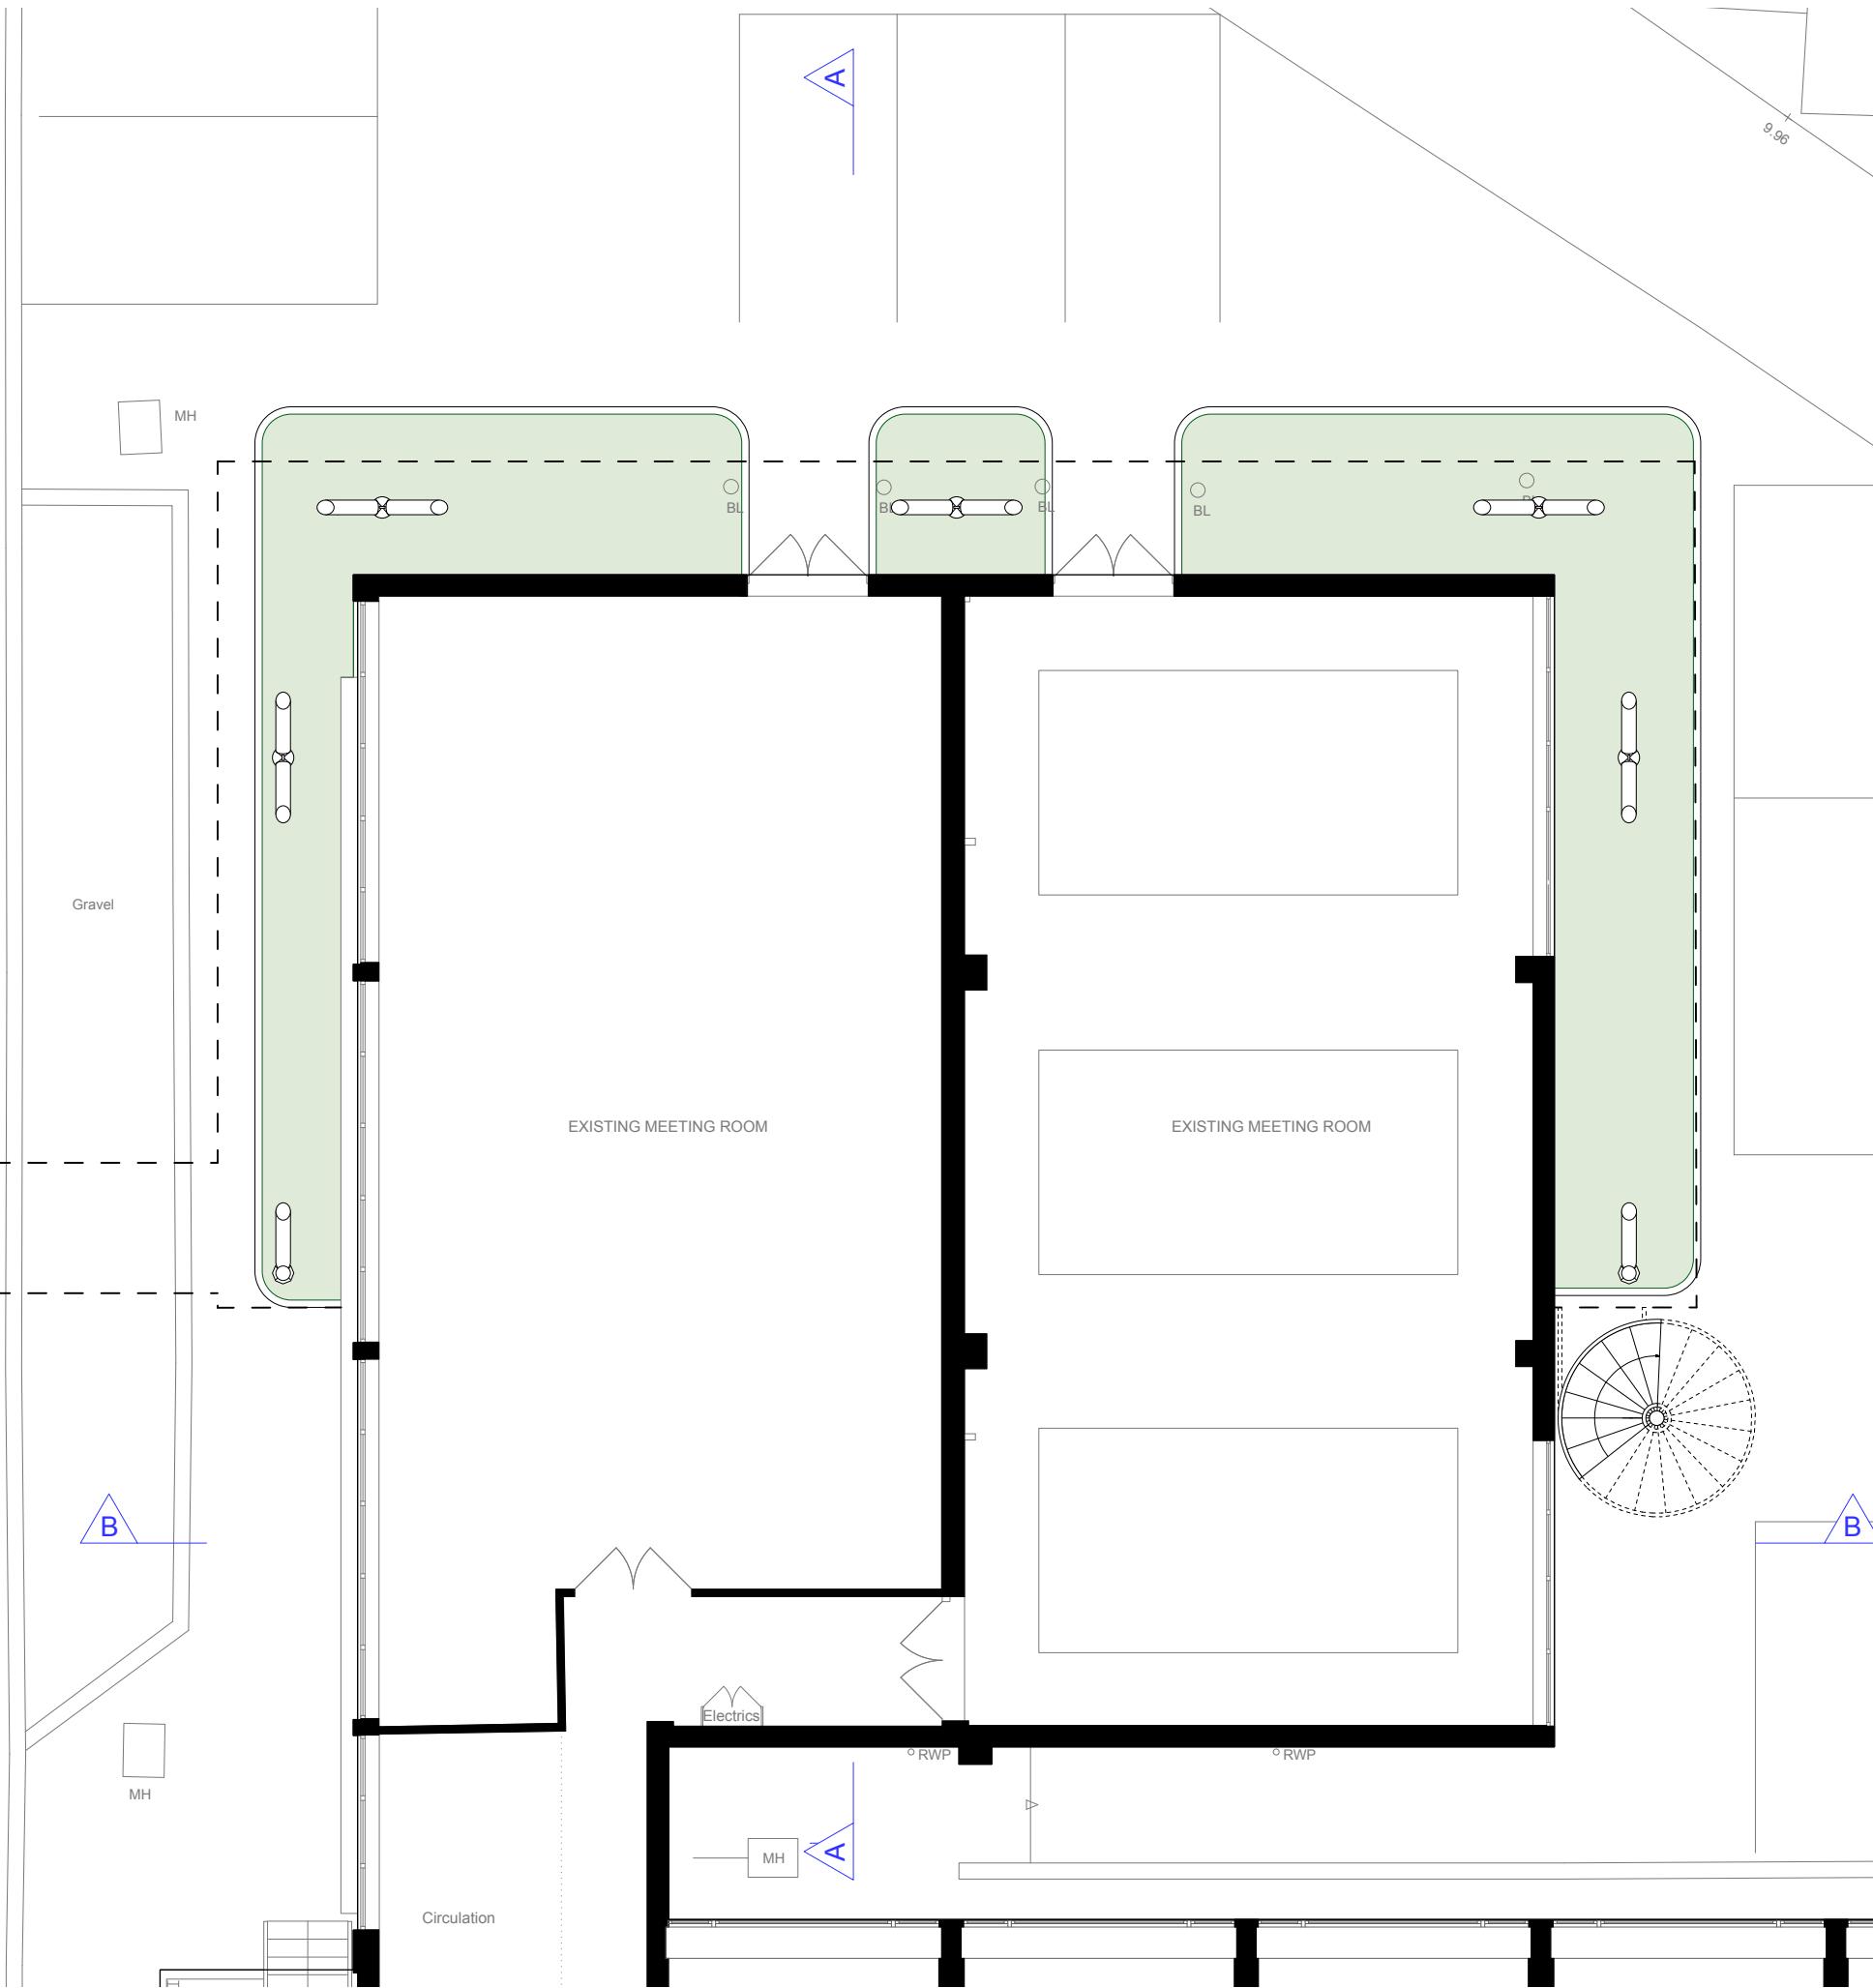


## Proposed Ground Floor Plan

Scale 1:100 @ A3




1	2	3	4 M
			
<b>CAD file ref:</b> J980 AP505-AP507 Wall Type Details			
THE DRAWING IS ©ETTWEIN BRIDGES ARCHITECTS LLP DO NOT SCALE OFF THIS DRAWING. ANY DIMENSIONS SHOWN MUST BE CHECKED ON SITE BEFORE CONSTRUCTION OR MANUFACTURE			
NOTES:			
A	06/02/2017		
REV	DATE	DESCRIPTION	
<b>PROJECT</b> <b>MOCK UP ROOM EXTENSIONS</b>			
ADDRESS: <b>RBE HEATHROW HOTEL</b> 140 Bath Road, Hayes, Middlesex UB3 5AW			
TITLE <b>Proposed Ground Floor Plan</b>			
DRAWING STATUS			
<b>PLANNING</b>			
DRAWN, KOS		CHECKED	→
DATE		SCALE(S)	
30/01/2017		1:100 @ A3	
JOB		DRAWING NUMBER	REVISION
<b>J1139</b>		<b>PL 200</b>	<b>A</b>
<b>ETTWEIN BRIDGES</b>			
<b>ARCHITECTS</b>			
53 Rawstorne Street London EC1V 7NQ		T: 020 7837 1008 F: 020 7837 4008	
Registered in England and Wales. Partnership No. OC 383122			

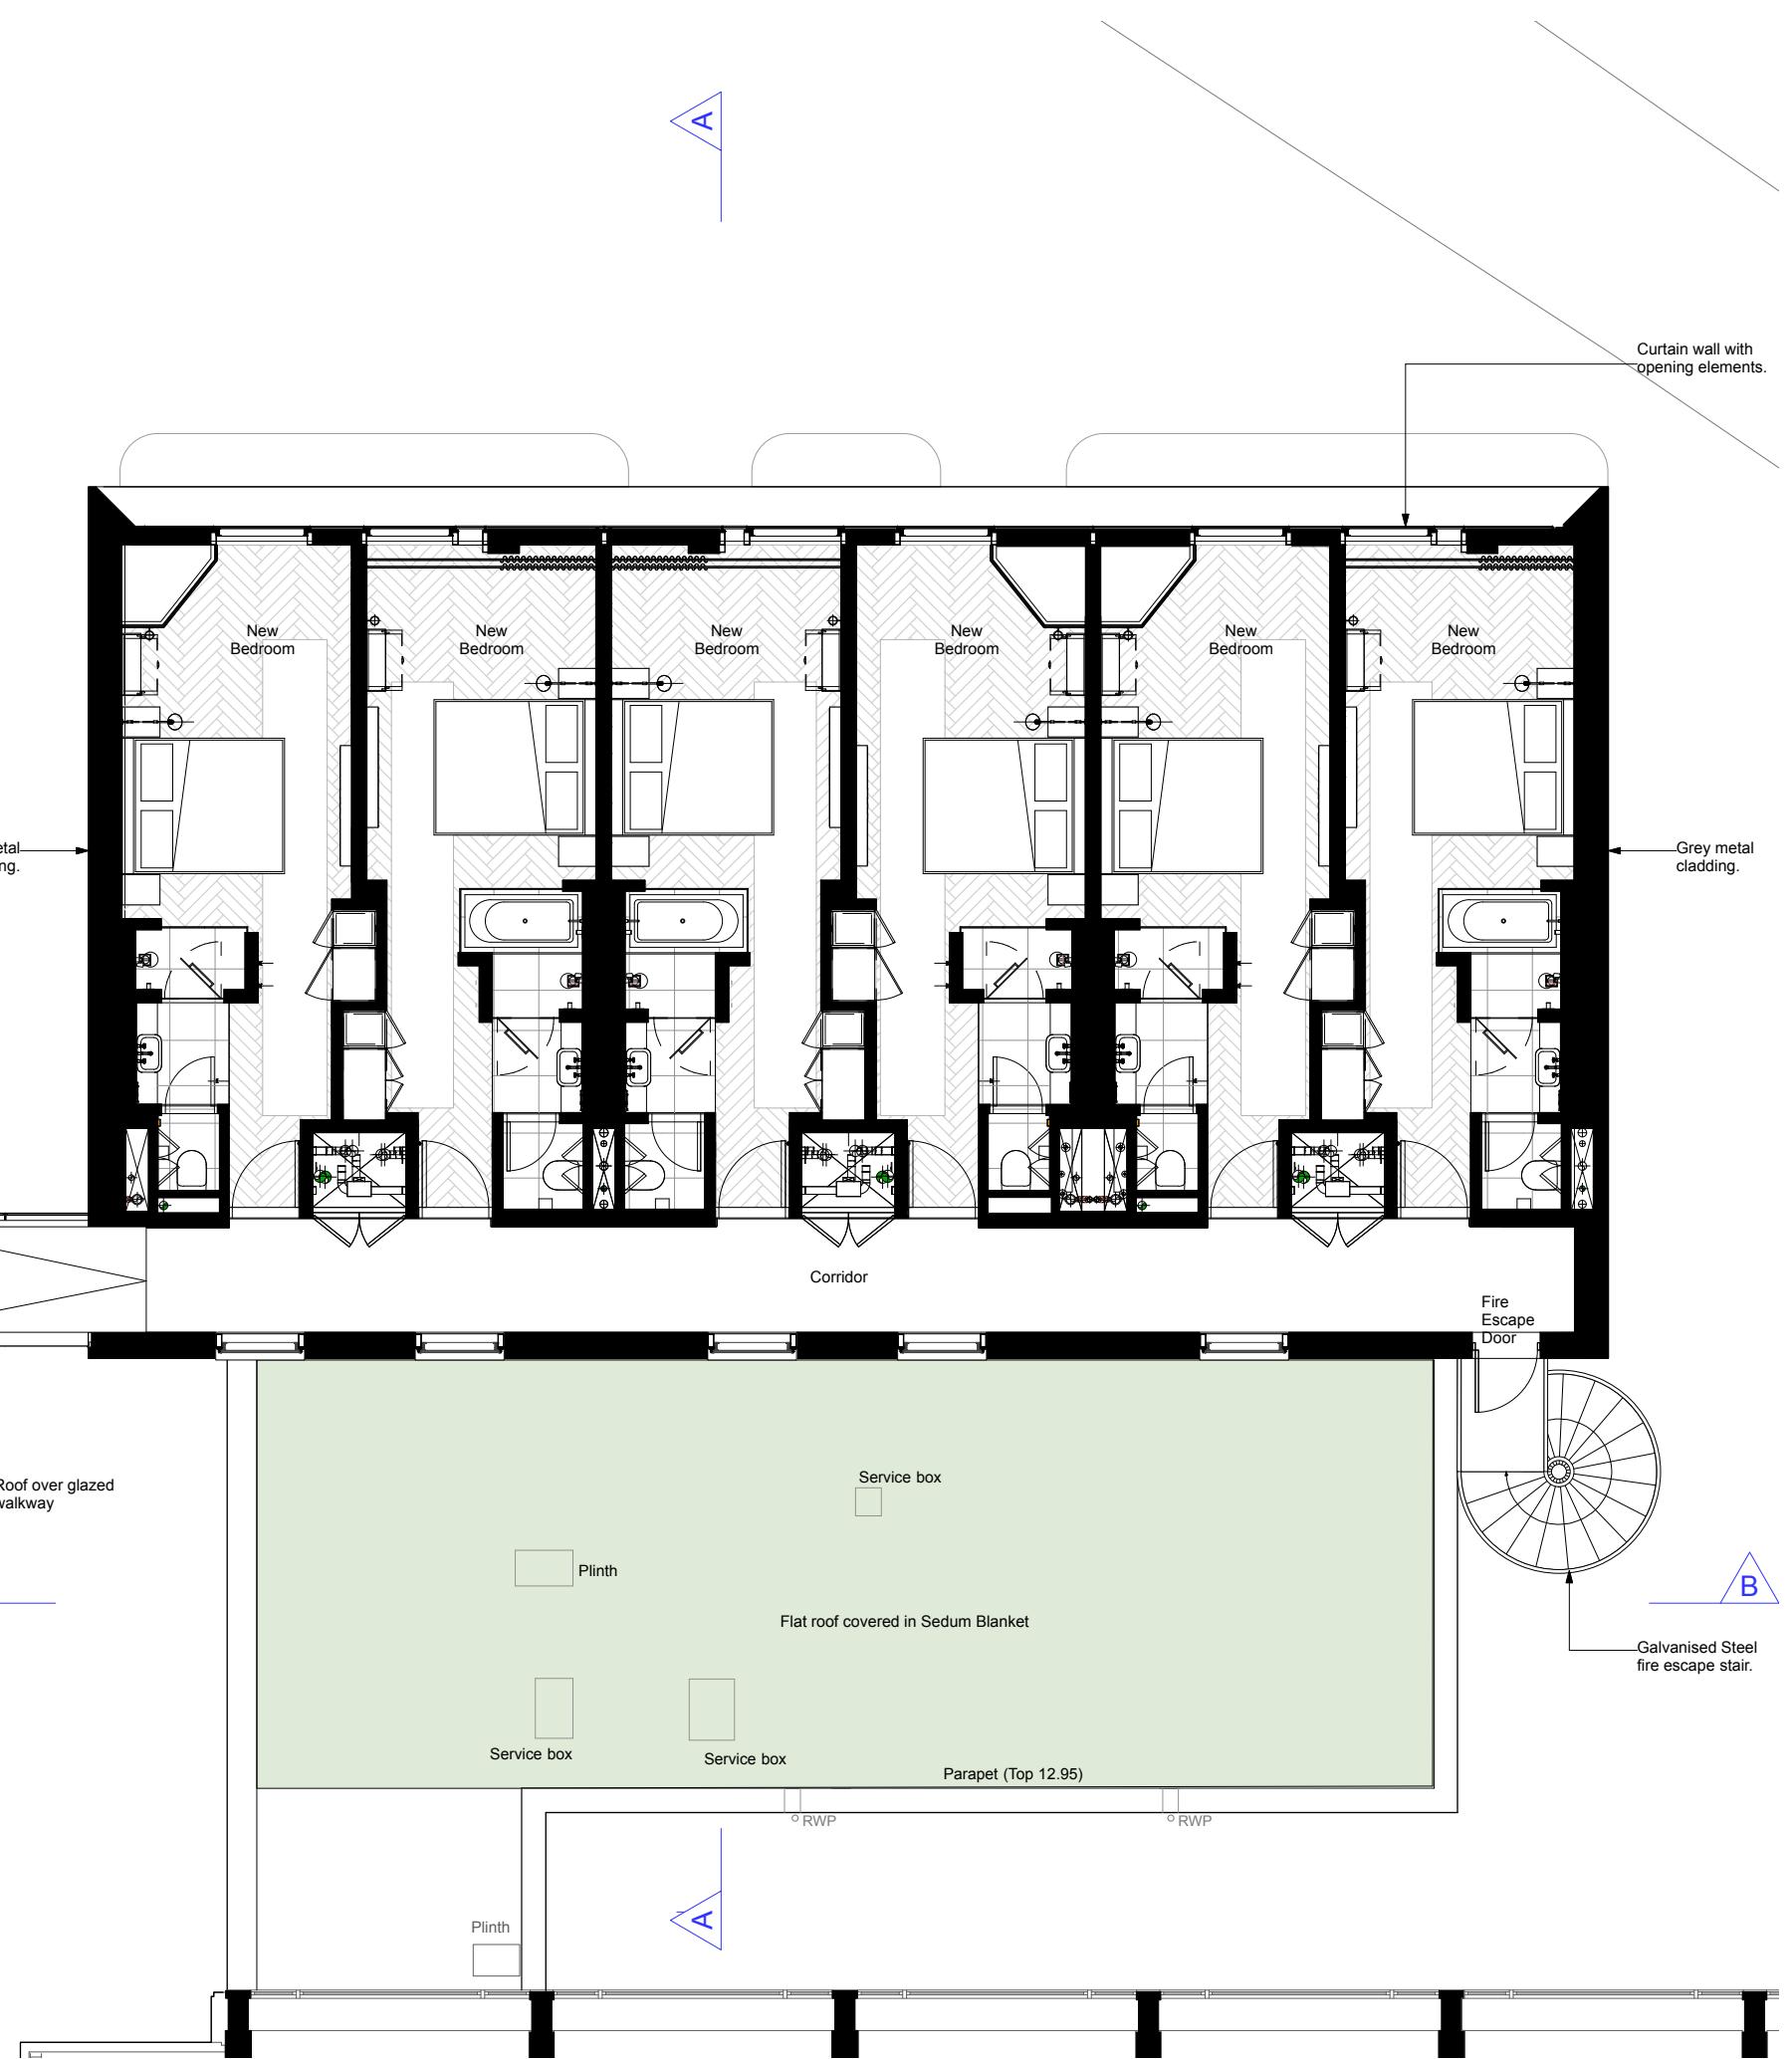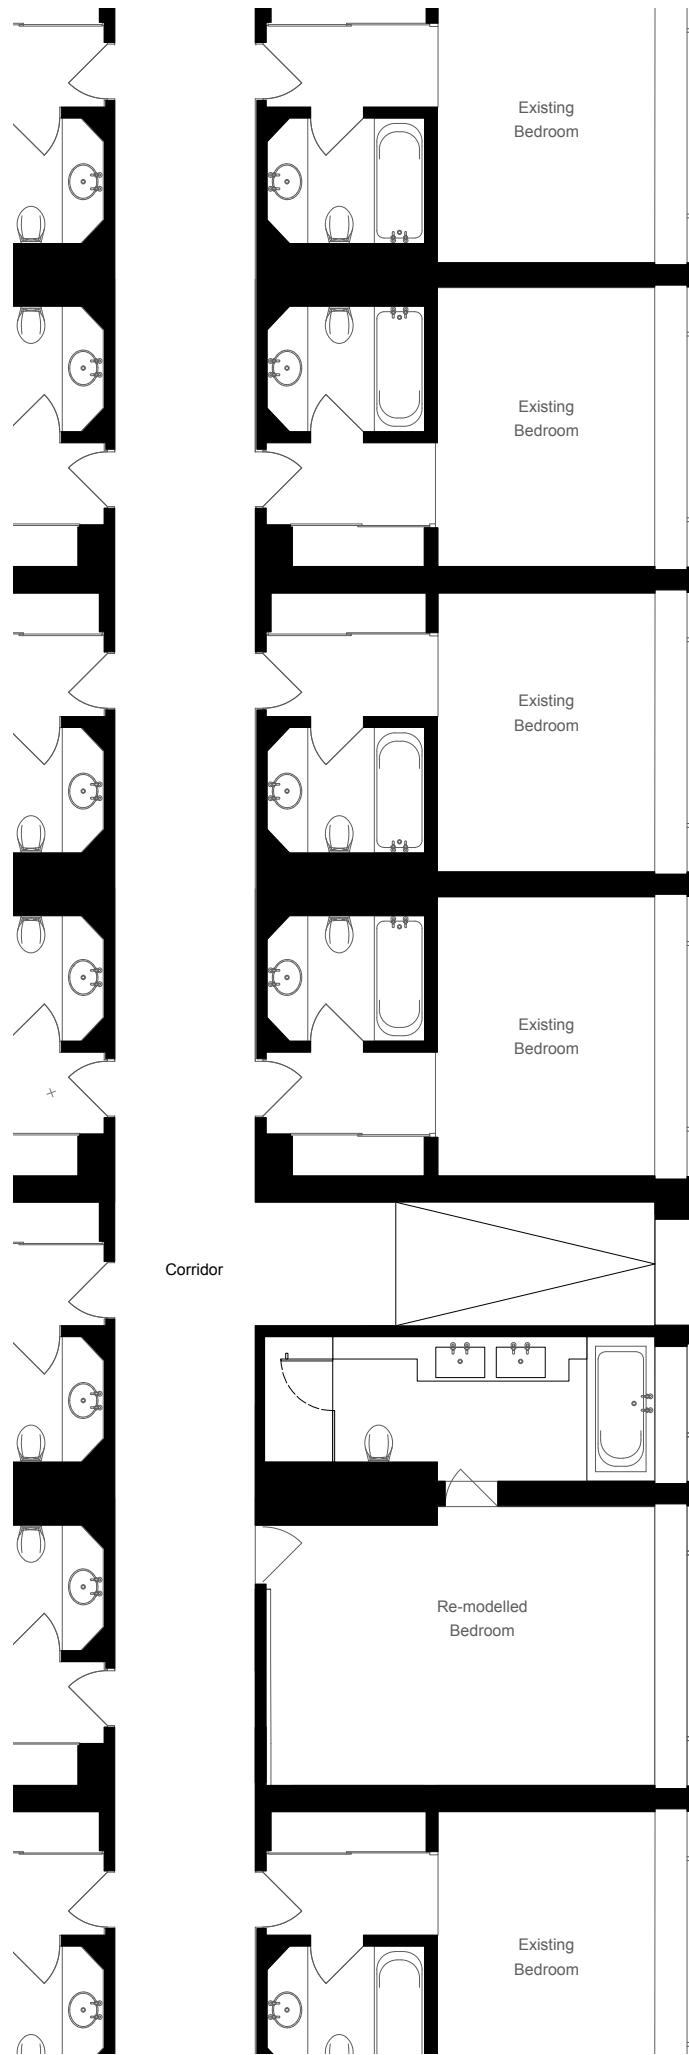

Proposed First Floor Plan

Scale 1:100 @ A3


0	1	2	3	4 M			
0	1	2	3	4 M			
CAD file ref: J980 AP505-AP507 Wall Type Details							
THIS DRAWING IS © ETTWEIN BRIDGES ARCHITECTS LLP DO NOT SCALE OFF THIS DRAWING. ANY DIMENSIONS SHOWN MUST BE CHECKED ON SITE BEFORE CONSTRUCTION OR MANUFACTURE							
NOTES:							
A 06/02/2017							
REV	DATE	DESCRIPTION					
PROJECT <b>MOCK UP ROOM EXTENSIONS</b>							
ADDRESS: <b>RBE HEATHROW HOTEL</b> 140 Bath Road, Hayes, Middlesex UB3 5AW							
TITLE <b>Proposed First Floor Plan</b>							
DRAWING STATUS							
PLANNING							
DRAWN	CHECKED	SCALE(S)	1:100 @ A3				
DATE	30/01/2017						
JOB	DRAWING NUMBER	REVISION					
<b>J1139</b>	<b>PL 201</b>	<b>A</b>					
ETTWEIN BRIDGES ARCHITECTS							
53 Rawstorne Street London E17 7NQ							
T: 020 7837 1008 F: 020 7837 4008							
Registered in England and Wales. Partnership No. OC 383122							

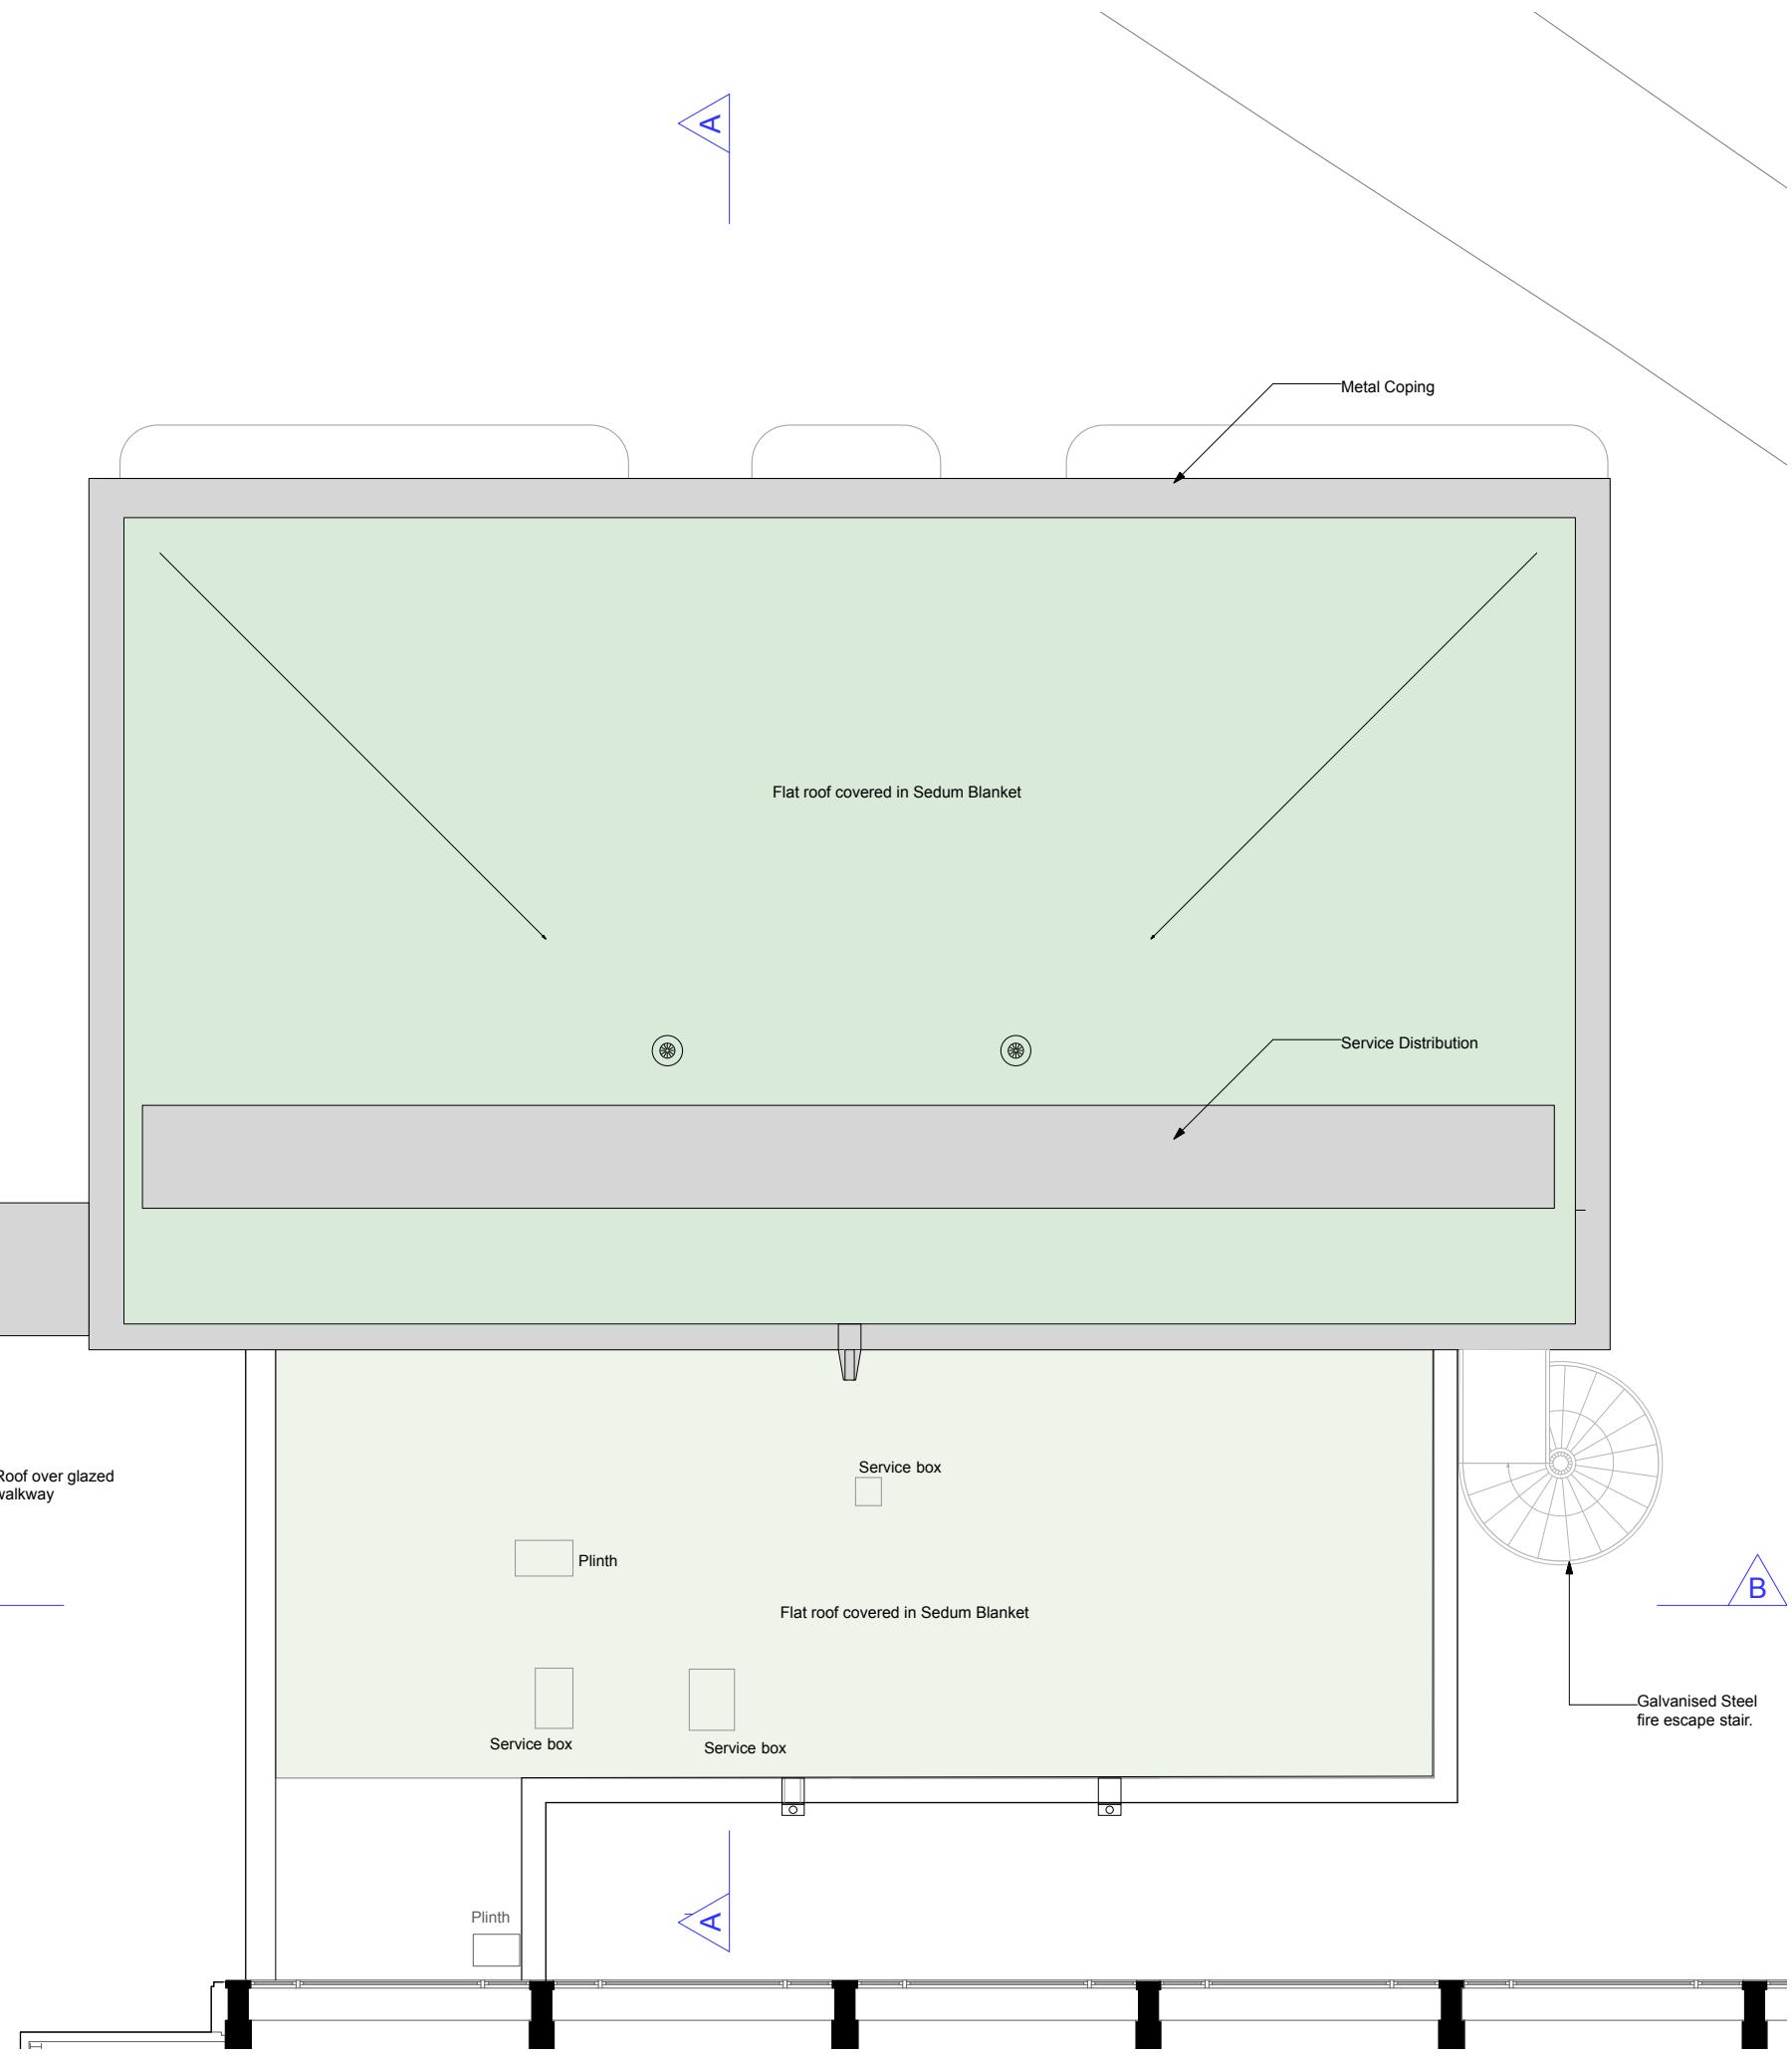

## Proposed Roof Plan

Scale 1:100 @ A3

0	1	2	3	4 M												
<b>CAD file ref:</b> J980 AP505-AP507 Wall Type Details																
<small>THIS DRAWING IS © ETTWEIN BRIDGES ARCHITECTS LLP. DO NOT SCALE OFF THIS DRAWING. ANY DIMENSIONS SHOWN MUST BE CHECKED ON SITE BEFORE CONSTRUCTION OR MANUFACTURE</small>																
<b>NOTES:</b>																
A	06/02/2017															
REV	DATE	DESCRIPTION														
<b>PROJECT</b> <b>MOCK UP ROOM EXTENSIONS</b> <b>ADDRESS:</b> <b>RBE HEATHROW HOTEL</b> 140 Bath Road, Hayes, Middlesex UB3 5AW <b>TITLE</b> <b>Proposed Roof Plan</b>																
<b>DRAWING STATUS</b> <b>PLANNING</b> <table border="1"> <tr> <td>DRAWN</td> <td>KOS</td> <td>CHECKED</td> <td>..</td> <td>SCALE(S)</td> <td>1:50 @ A1</td> </tr> <tr> <td colspan="6">DATE 30/01/2017</td> </tr> </table>					DRAWN	KOS	CHECKED	..	SCALE(S)	1:50 @ A1	DATE 30/01/2017					
DRAWN	KOS	CHECKED	..	SCALE(S)	1:50 @ A1											
DATE 30/01/2017																
JOB		DRAWING NUMBER		REVISION												
<b>J1139</b>		<b>PL 202</b>		<b>A</b>												
<b>ETTWEIN BRIDGES</b> <b>ARCHITECTS</b>																
53 Rawstorne Street London EC1V 7NQ			T: 020 7837 1008 F: 020 7837 4008													
Registered in England and Wales. Partnership No. OC 383122																

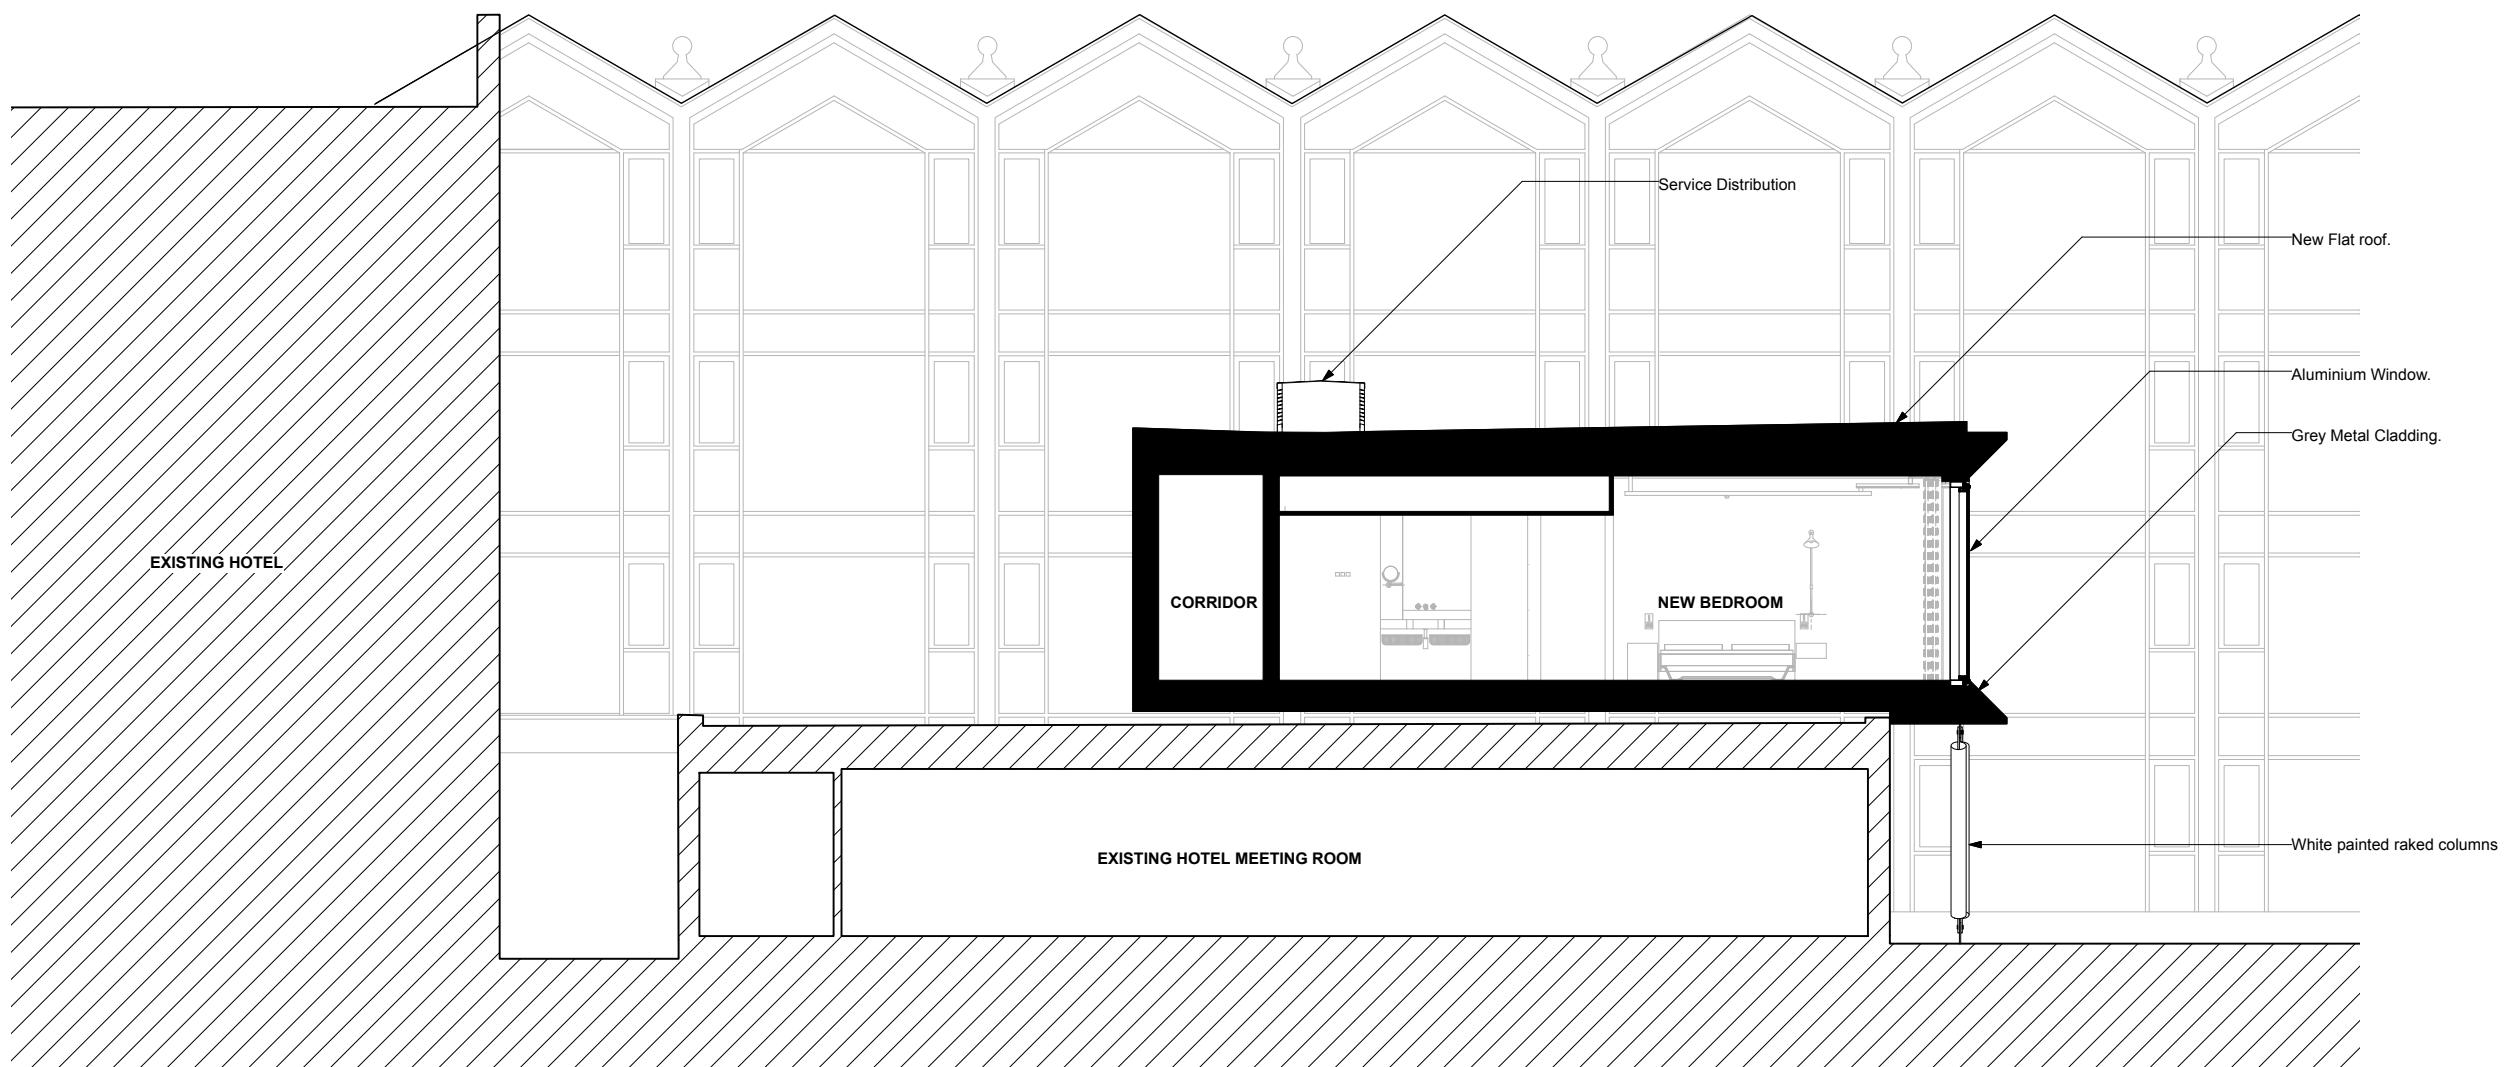

**Proposed Section A-A**  
*Scale 1:100 @ A3*

Scale 1:100 @ A3


CAD file ref: J980 AP505-AP507 Wall Type Details

THIS DRAWING IS ©ETTWEIN BRIDGES ARCHITECTS LLP.  
DO NOT SCALE OFF THIS DRAWING. ANY DIMENSIONS SHOWN MUST BE  
CHECKED ON SITE BEFORE CONSTRUCTION OR MANUFACTURE

**NOTES:**

## NOTES:

A	06/02/2017	
REV	DATE	DESCRIPTION
<b>PROJECT</b>		
<b>MOCK UP ROOM EXTENSIONS</b>		
ADDRESS:		
<b>RBE HEATHROW HOTEL</b>		
140 Bath Road, Hayes, Middlesex UB3 5AW		
TITLE		
<b>Proposed Section A-A</b>		
DRAWING STATUS		
<b>PLANNING</b>		
DRAWN	KOS	CHECKED
DATE	30/01/2017	SCALE(S)
		1:100 @ A3
JOB	DRAWING NUMBER	REVISION
<b>J1139</b>	<b>PL 210</b>	<b>A</b>
<b>ETTWEIN BRIDGES</b>		
<b>ARCHITECTS</b>		
53 Rawstorne Street	T: 020 7837 1008	
London EC1V 7NQ	F: 020 7837 4008	
Registered in England and Wales, Partnership No. OC 383122		

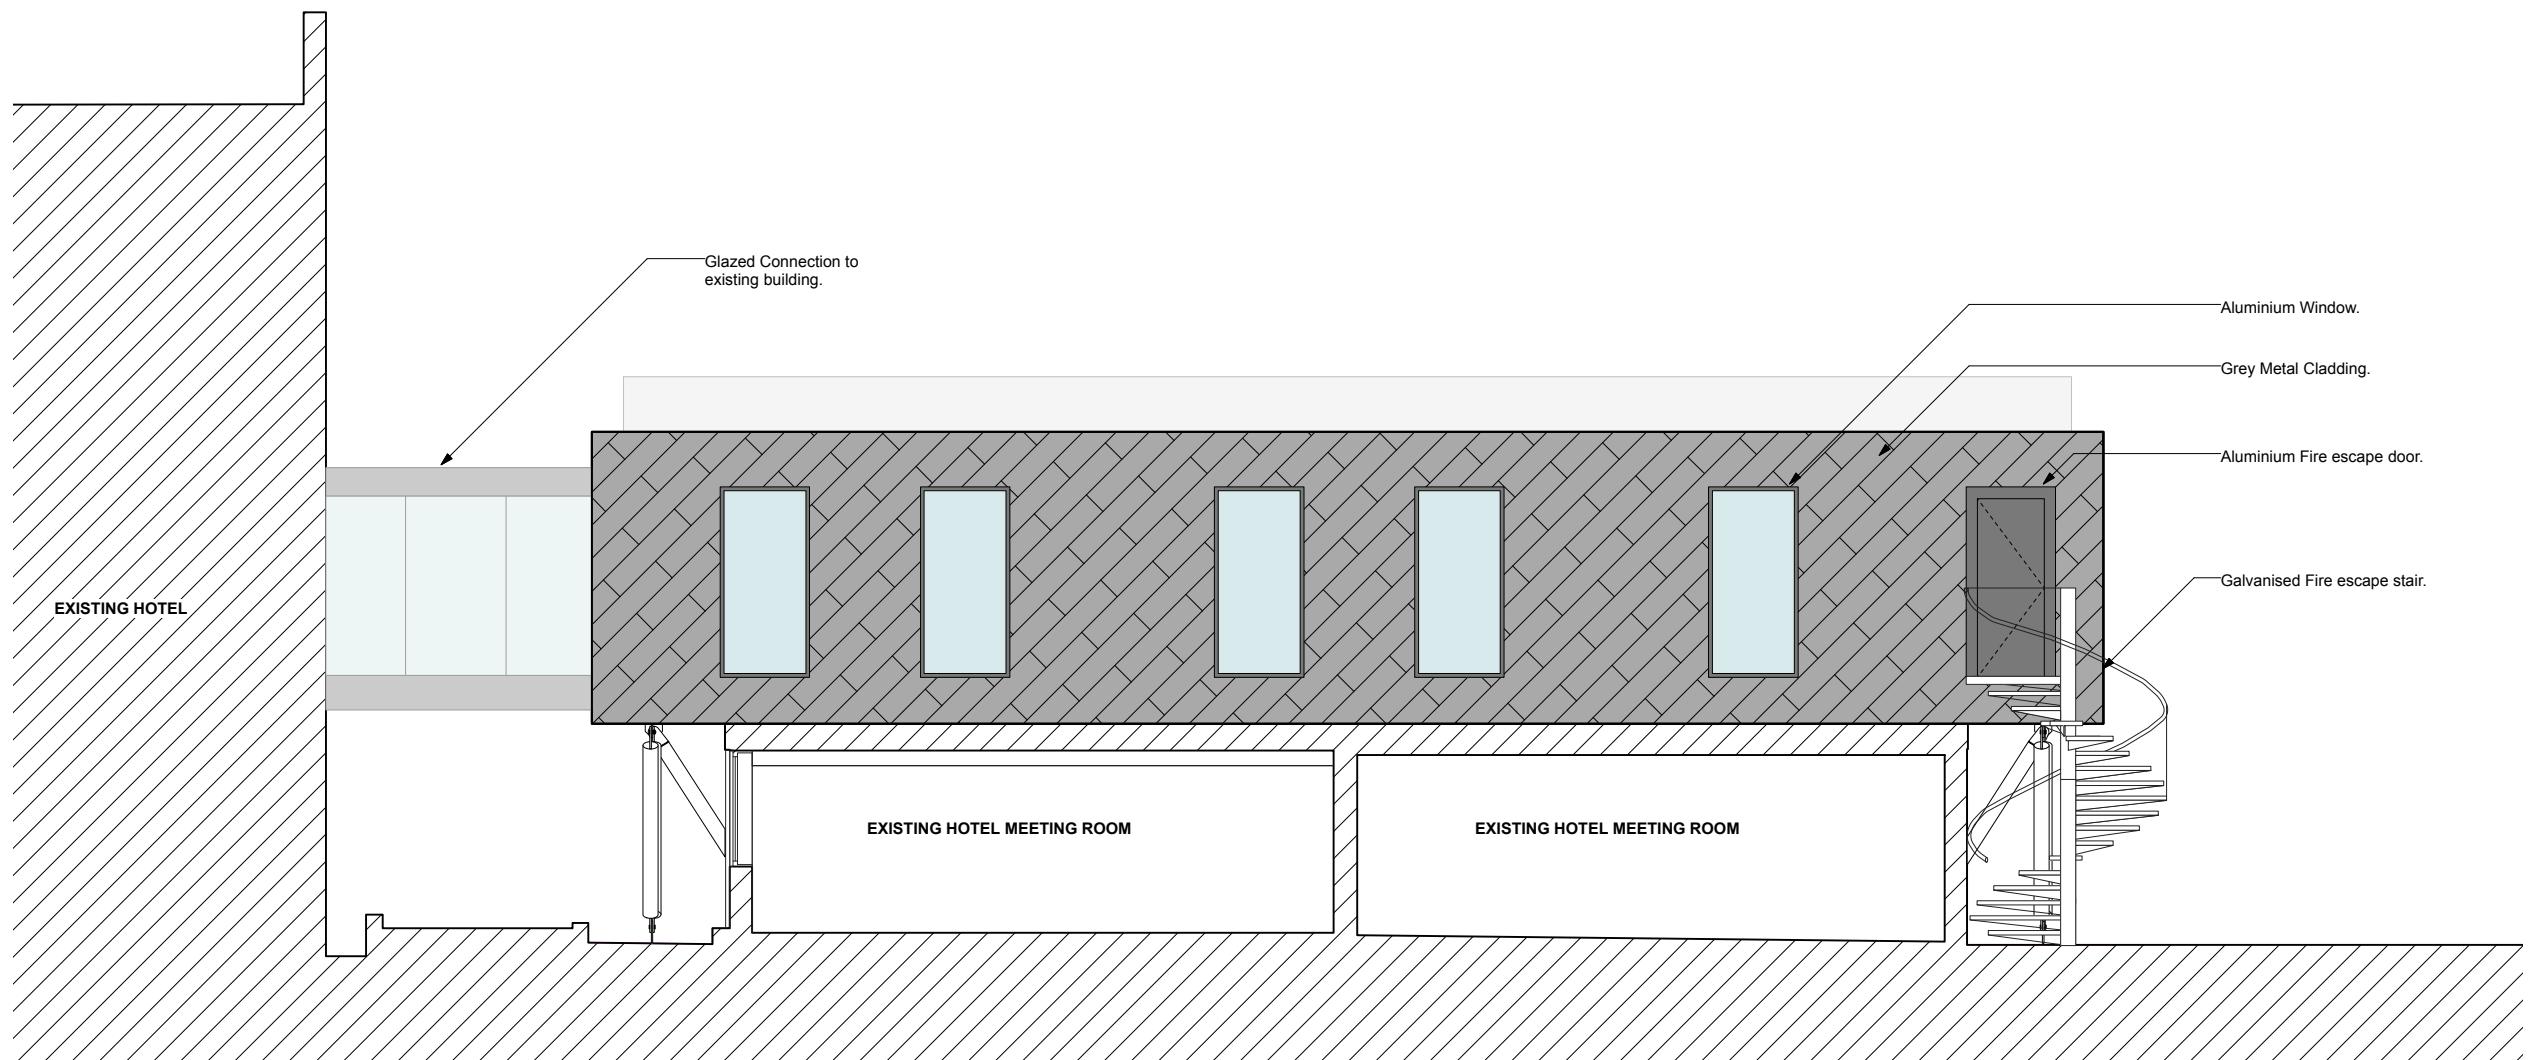

Proposed Section B-B (South East Elevation)

Scale 1:100 @ A3

0 1 2 3 4 M

CAD file ref: J980 AP505-AP507 Wall Type Details

THIS DRAWING IS © ETTWEIN BRIDGES ARCHITECTS LLP  
DO NOT SCALE OFF THIS DRAWING. ANY DIMENSIONS SHOWN MUST BE  
CHECKED ON SITE BEFORE CONSTRUCTION OR MANUFACTURE

NOTES:

A 06/02/2017

REV DATE DESCRIPTION

PROJECT

MOCK UP ROOM EXTENSIONS

ADDRESS:

RBE HEATHROW HOTEL  
140 Bath Road, Hayes, Middlesex UB3 5AW

TITLE  
Proposed Section B-B  
(South East Elevation)

DRAWING STATUS

PLANNING


DRAWN BY CHECKED BY SCALE(S) 1:50 @ A1  
DATE 30/01/2017

JOB DRAWING NUMBER REVISION

J1139 PL 211 A

ETTWEIN BRIDGES  
ARCHITECTS

53 Rawstorne Street  
London EC1V 7NQ  
T: 020 7837 1008  
F: 020 7837 4008  
Registered in England and Wales. Partnership No. OC 383122

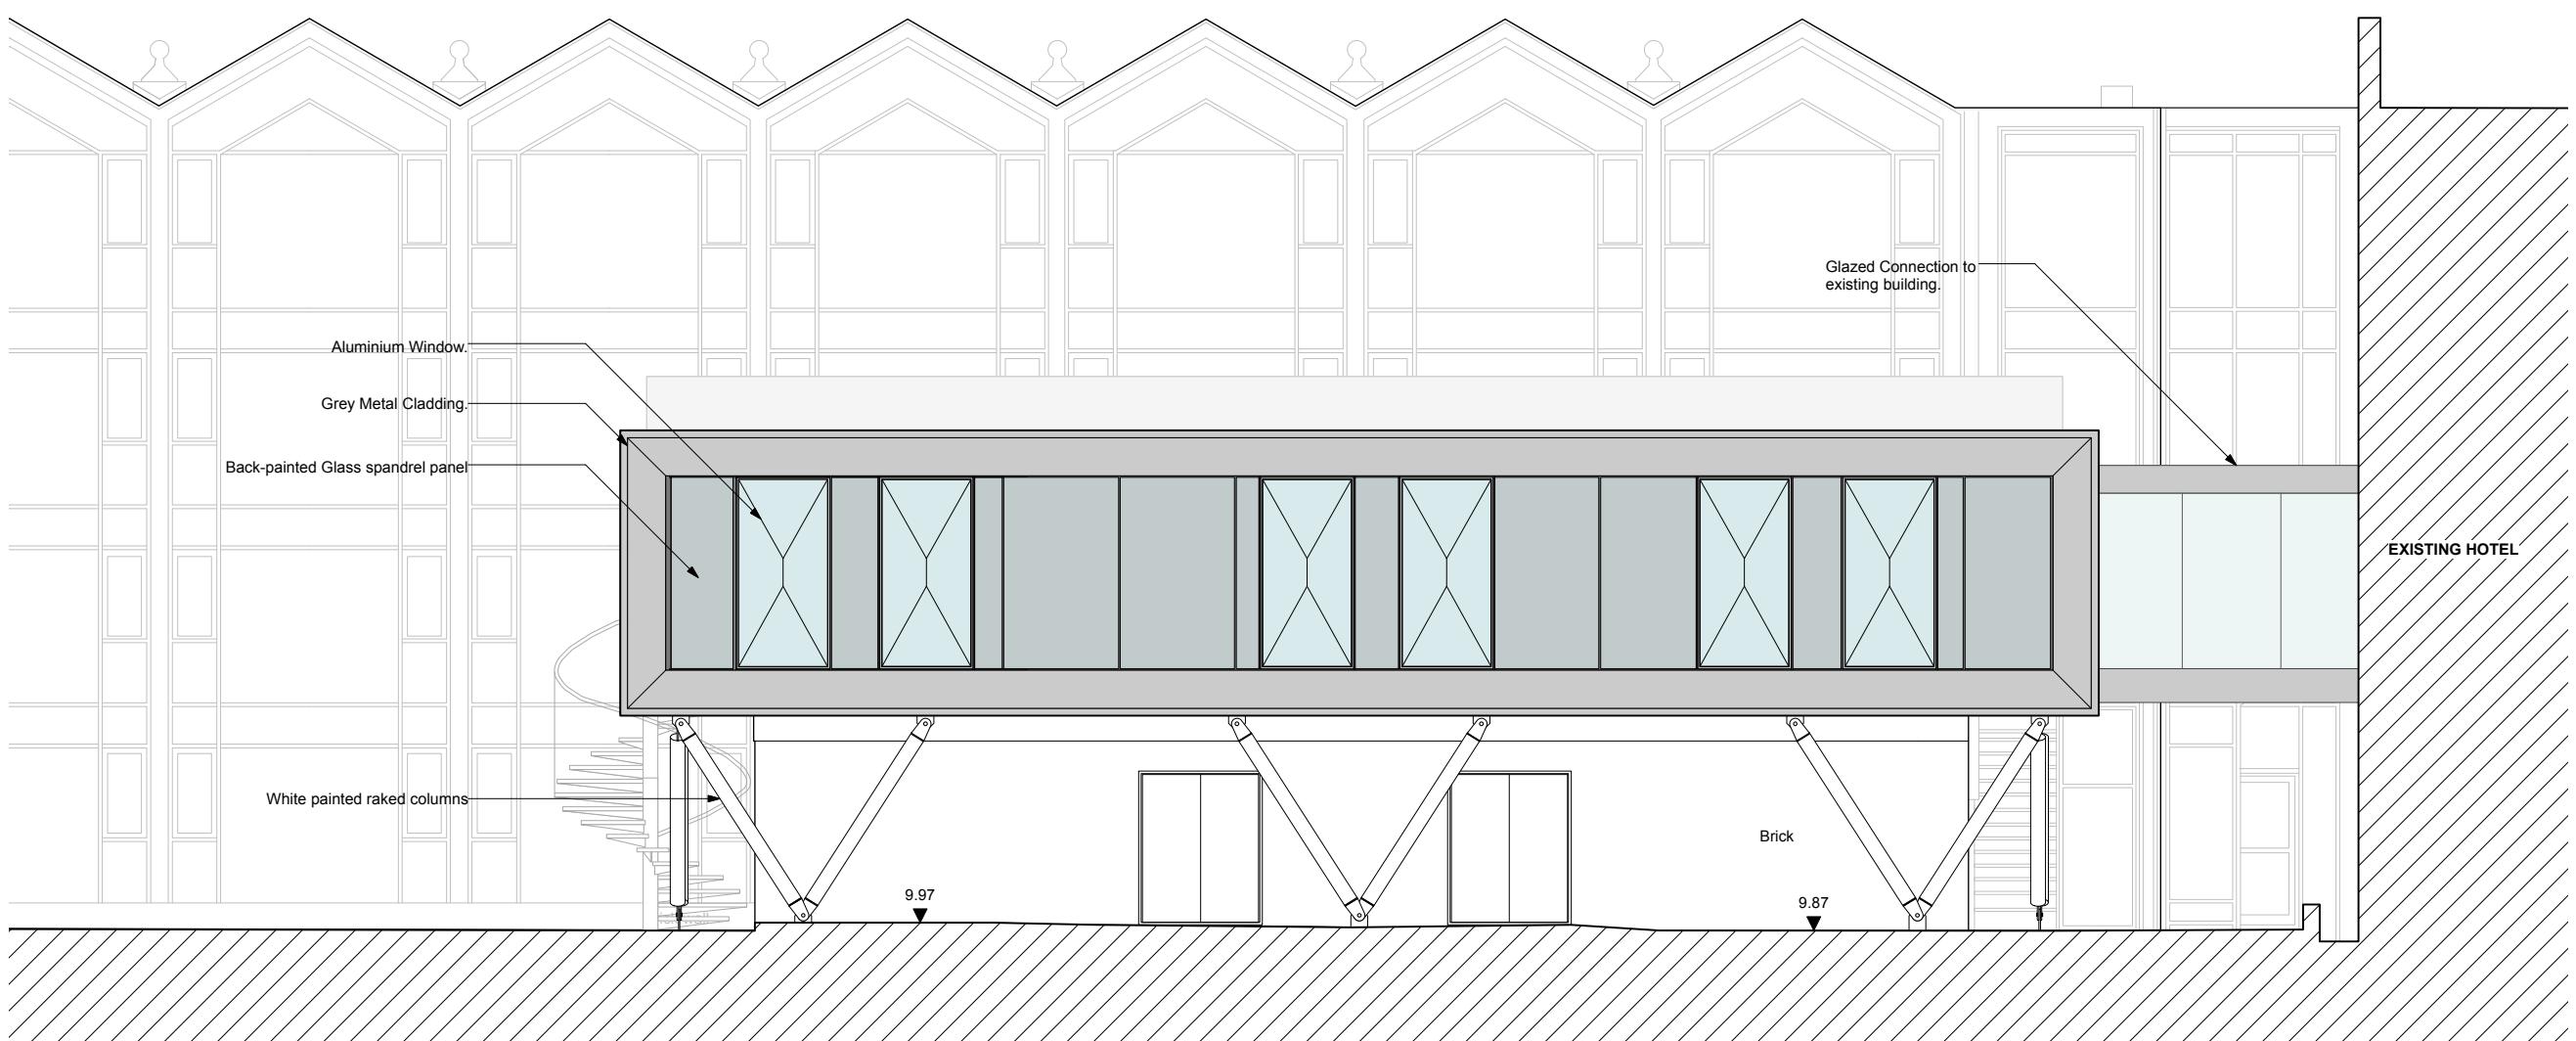

Proposed North West Elevation  
Scale 1:100 @ A3


0 1 2 3 4 M	
CAD file ref: J980 AP505-AP507 Wall Type Details	
THIS DRAWING IS © ETTWEIN BRIDGES ARCHITECTS LLP DO NOT SCALE OFF THIS DRAWING. ANY DIMENSIONS SHOWN MUST BE CHECKED ON SITE BEFORE CONSTRUCTION OR MANUFACTURE	
NOTES:	
<table border="1"> <tr> <td>A</td><td>06/02/2017</td><td></td></tr> <tr> <td>REV</td><td>DATE</td><td>DESCRIPTION</td></tr> <tr> <td colspan="3">PROJECT</td></tr> <tr> <td colspan="3">MOCK UP ROOM EXTENSIONS</td></tr> <tr> <td colspan="3">ADDRESS:</td></tr> <tr> <td colspan="3">RBE HEATHROW HOTEL</td></tr> <tr> <td colspan="3">140 Bath Road, Hayes, Middlesex UB3 5AW</td></tr> <tr> <td colspan="3">TITLE</td></tr> <tr> <td colspan="3">Proposed North West Elevation</td></tr> <tr> <td colspan="3">DRAWING STATUS</td></tr> <tr> <td colspan="3">PLANNING</td></tr> <tr> <td>DRAWN</td><td>CHECKED</td><td>SCALE(S)</td></tr> <tr> <td>DATE</td><td>30/01/2017</td><td>1:100 @ A3</td></tr> <tr> <td>JOB</td><td>DRAWING NUMBER</td><td>REVISION</td></tr> <tr> <td>J1139</td><td>PL 220</td><td>A</td></tr> <tr> <td colspan="3">ETTWEIN BRIDGES</td></tr> <tr> <td colspan="3">ARCHITECTS</td></tr> <tr> <td colspan="3">53 Rawstorne Street London E11 7NQ</td></tr> <tr> <td colspan="3">T: 020 7837 1008 F: 020 7837 4008</td></tr> <tr> <td colspan="3">Registered in England and Wales. Partnership No. OC 383122</td></tr> </table>				A	06/02/2017		REV	DATE	DESCRIPTION	PROJECT			MOCK UP ROOM EXTENSIONS			ADDRESS:			RBE HEATHROW HOTEL			140 Bath Road, Hayes, Middlesex UB3 5AW			TITLE			Proposed North West Elevation			DRAWING STATUS			PLANNING			DRAWN	CHECKED	SCALE(S)	DATE	30/01/2017	1:100 @ A3	JOB	DRAWING NUMBER	REVISION	J1139	PL 220	A	ETTWEIN BRIDGES			ARCHITECTS			53 Rawstorne Street London E11 7NQ			T: 020 7837 1008 F: 020 7837 4008			Registered in England and Wales. Partnership No. OC 383122		
A	06/02/2017	
REV	DATE	DESCRIPTION	
PROJECT	
MOCK UP ROOM EXTENSIONS	
ADDRESS:	
RBE HEATHROW HOTEL	
140 Bath Road, Hayes, Middlesex UB3 5AW	
TITLE	
Proposed North West Elevation	
DRAWING STATUS	
PLANNING	
DRAWN	CHECKED	SCALE(S)	
DATE	30/01/2017	1:100 @ A3	
JOB	DRAWING NUMBER	REVISION	
J1139	PL 220	A	
ETTWEIN BRIDGES	
ARCHITECTS	
53 Rawstorne Street London E11 7NQ	
T: 020 7837 1008 F: 020 7837 4008	
Registered in England and Wales. Partnership No. OC 383122	

0 1 2 3 4 M

CAD file ref: J980 AP505-AP507 Wall Type Details


THIS DRAWING IS © ETTWEIN BRIDGES ARCHITECTS LLP  
DO NOT SCALE OFF THIS DRAWING. ANY DIMENSIONS SHOWN MUST BE  
CHECKED ON SITE BEFORE CONSTRUCTION OR MANUFACTURE

NOTES:

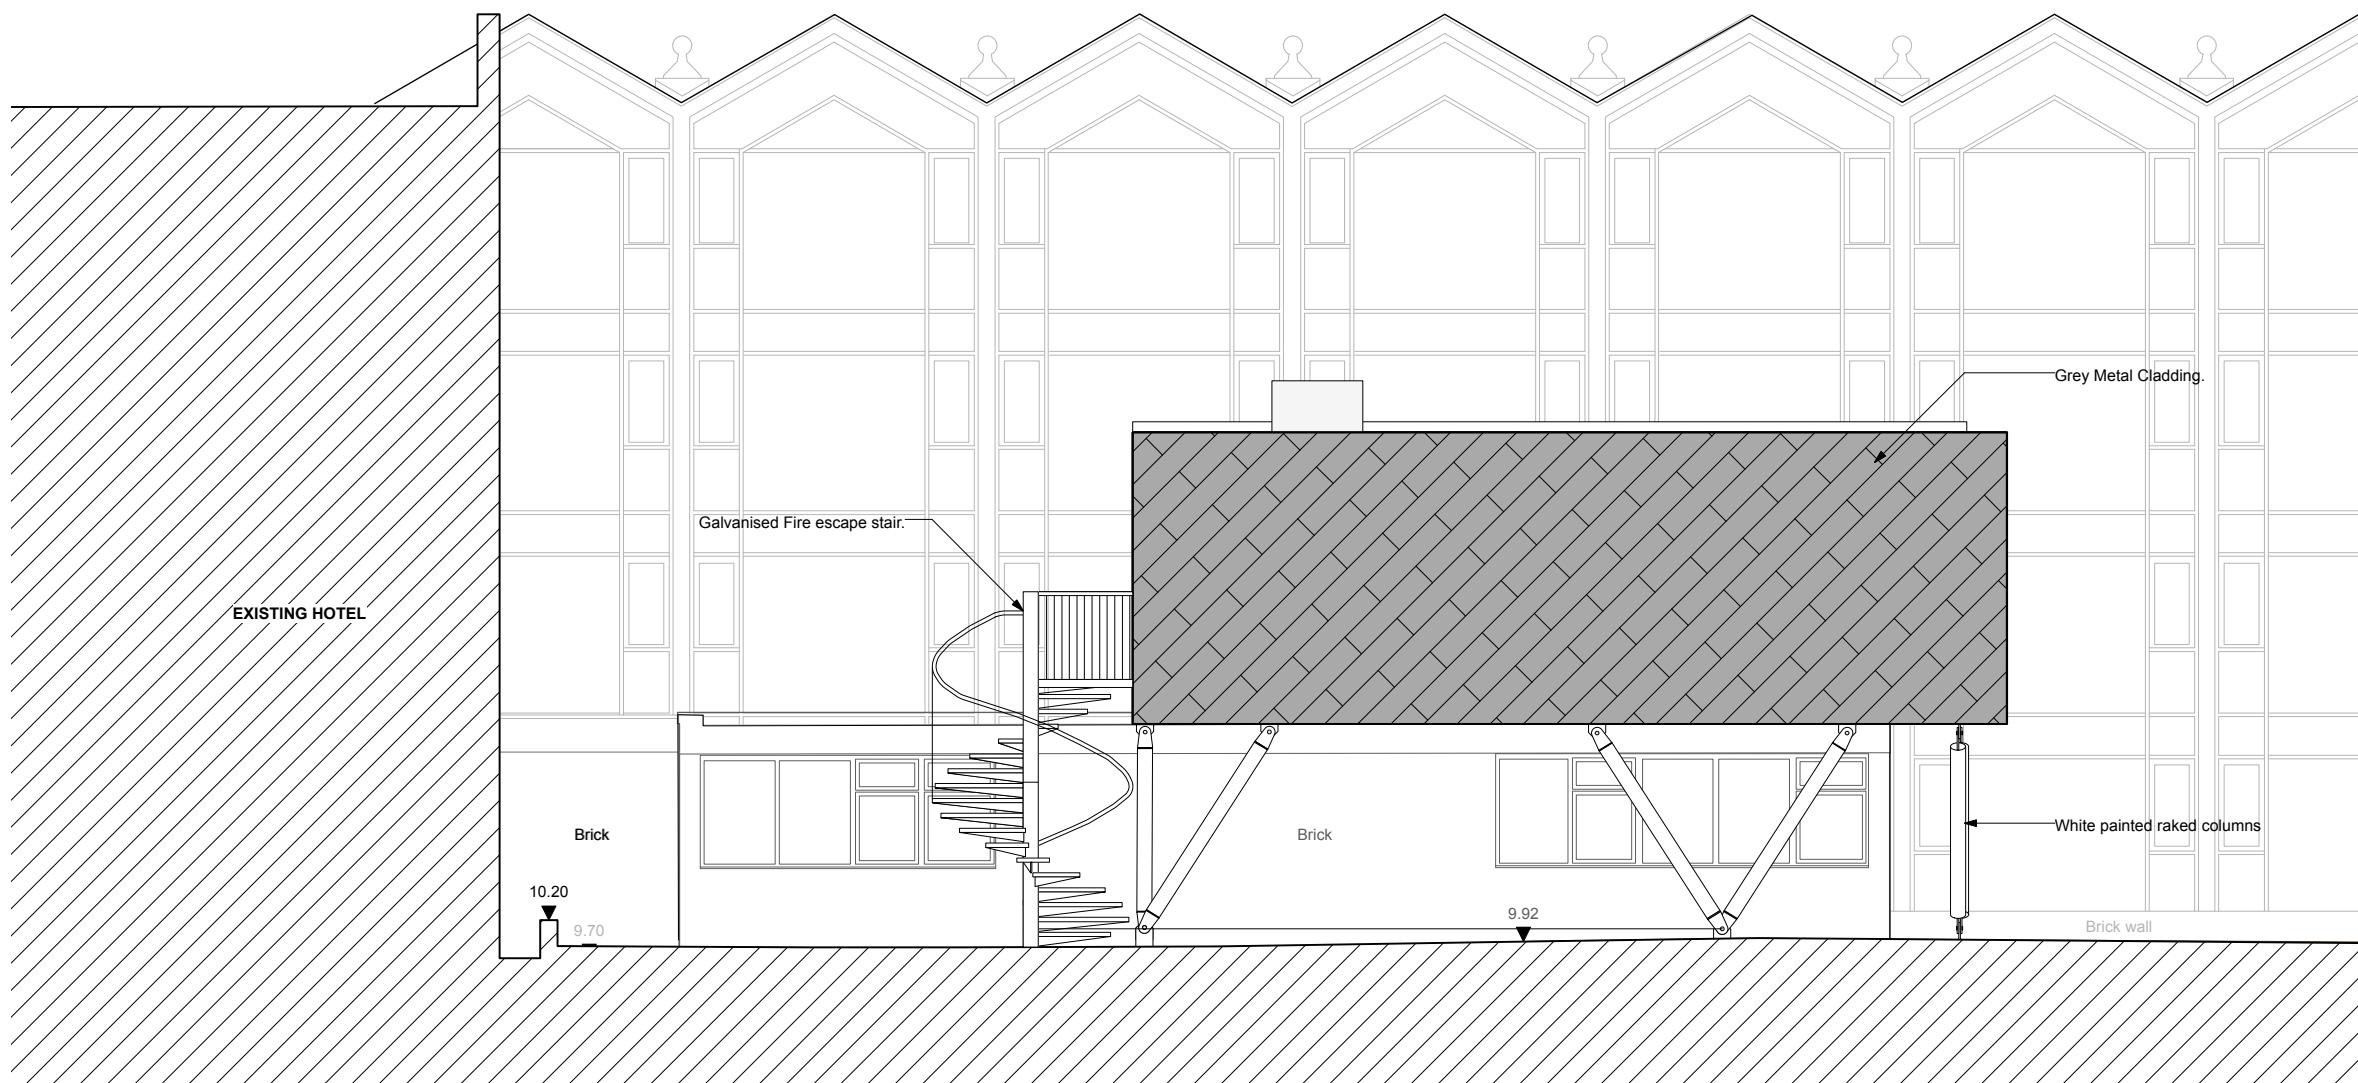


Proposed North East Elevation  
Scale 1:100 @ A3

A	06/02/2017	
REV	DATE	DESCRIPTION
PROJECT		
<b>MOCK UP ROOM EXTENSIONS</b>		
ADDRESS:		
<b>RBE HEATHROW HOTEL</b> 140 Bath Road, Hayes, Middlesex UB3 5AW		
TITLE		
Proposed North East Elevation.		
DRAWING STATUS		
PLANNING		
DRAWN	CHECKED	SCALE(S)
DATE	30/01/2017	1:100 @ A3
JOB	DRAWING NUMBER	REVISION
<b>J1139</b>	<b>PL 221</b>	<b>A</b>
<b>ETTWEIN BRIDGES</b>		
ARCHITECTS		
53 Rawstorne Street	T: 020 7837 1008	
London E11 7NQ	F: 020 7837 4008	
Registered in England and Wales. Partnership No. OC 383122		

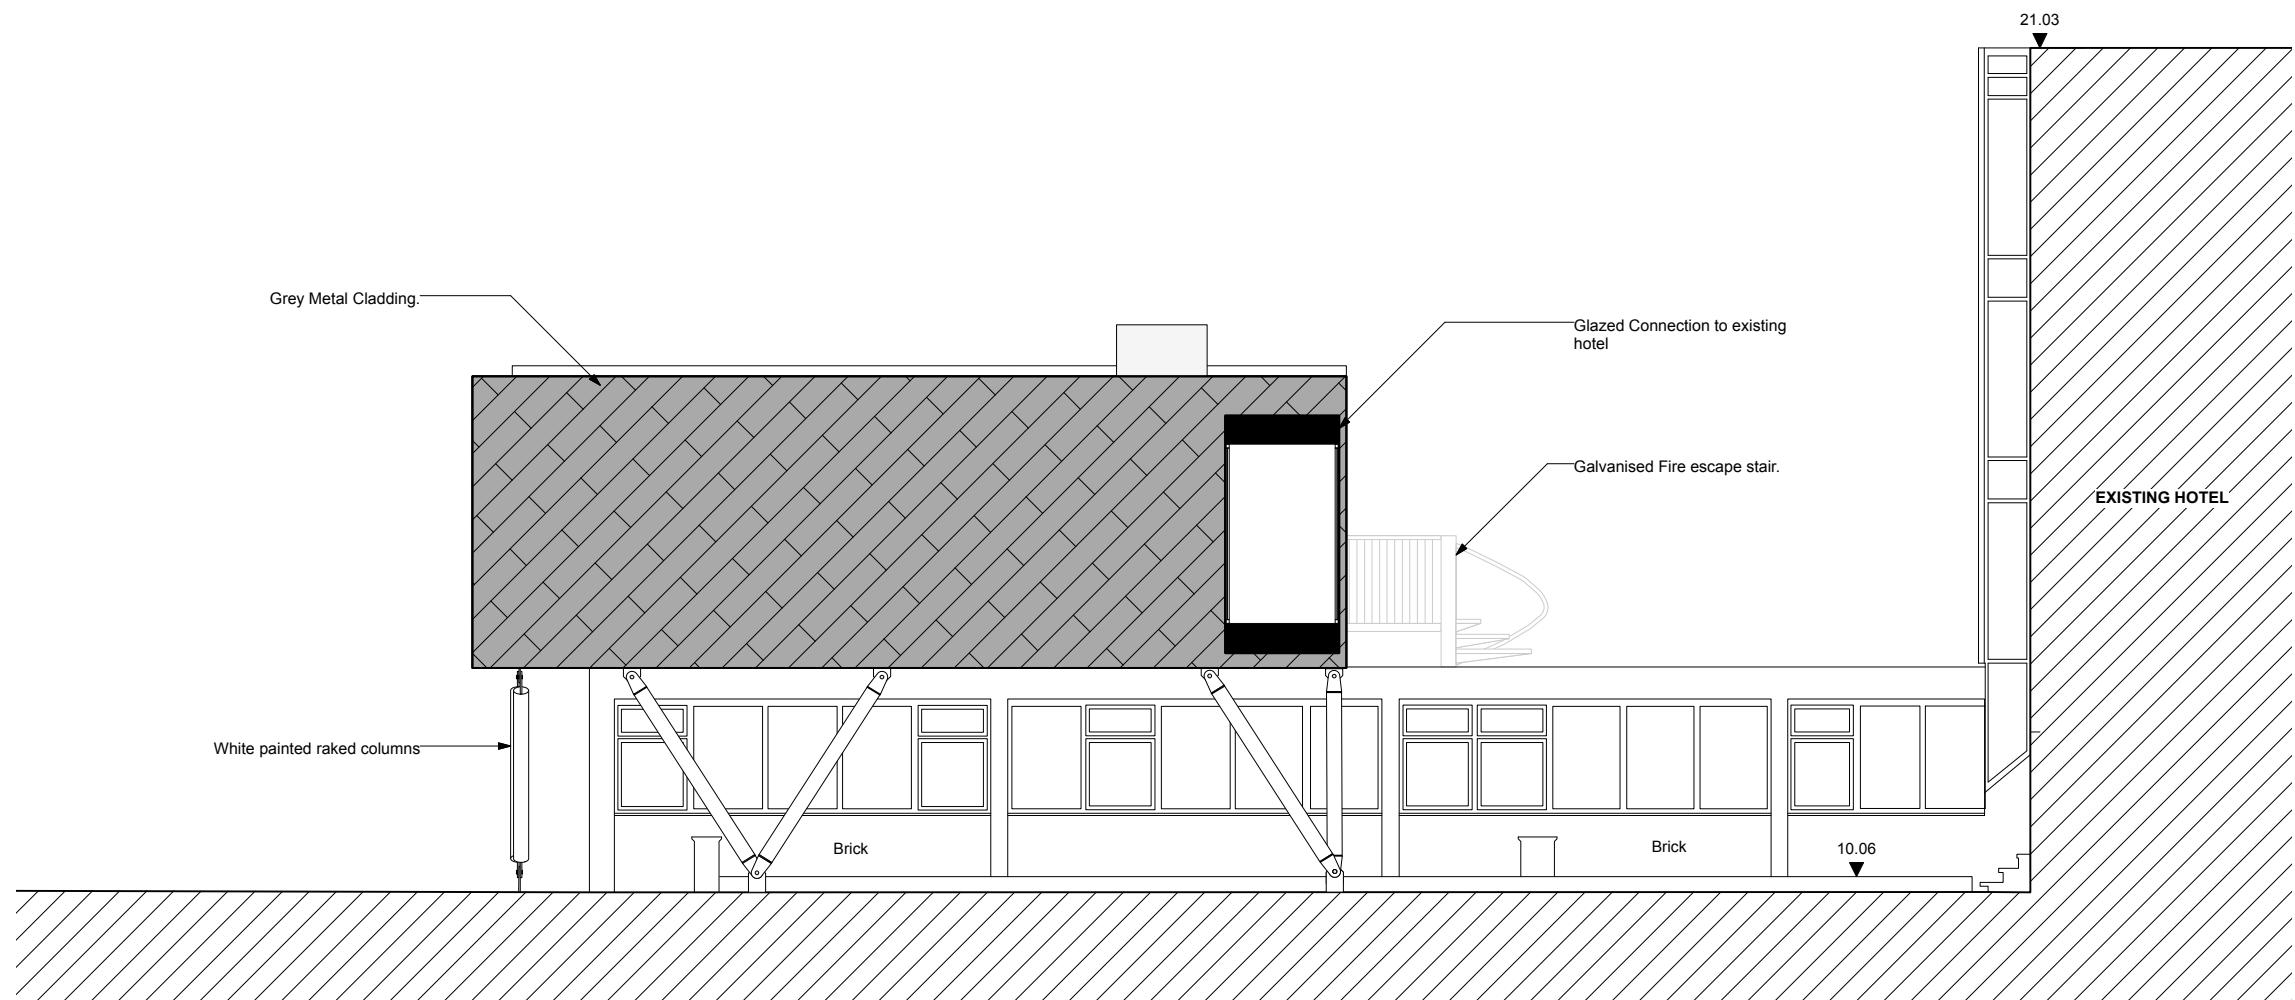

0	1	2	3	4 M			
<b>CAD file ref:</b> J980 AP505-AP507 Wall Type Details							
THIS DRAWING IS © ETTWEIN BRIDGES ARCHITECTS LLP DO NOT SCALE OFF THIS DRAWING. ANY DIMENSIONS SHOWN MUST BE CHECKED ON SITE BEFORE CONSTRUCTION OR MANUFACTURE							
<b>NOTES:</b>							
A 06/02/2017							
REV	DATE	DESCRIPTION					
<b>PROJECT</b>							
<b>MOCK UP ROOM EXTENSIONS</b>							
ADDRESS:							
<b>RBE HEATHROW HOTEL</b>							
140 Bath Road, Hayes, Middlesex UB3 5AW							
TITLE							
<b>Proposed South West Elevation</b>							
<b>DRAWING STATUS</b>							
<b>PLANNING</b>							
DRAWN	CHECKED	SCALE(S)	1:100 @ A3				
DATE	06/02/2017						
JOB	DRAWING NUMBER	REVISION					
<b>J1139</b>	<b>PL 222</b>	<b>A</b>					
<b>ETTWEIN BRIDGES</b>							
<b>ARCHITECTS</b>							
53 Rawstorne Street London E17 7NQ							
T: 020 7837 1008 F: 020 7837 4008							
Registered in England and Wales. Partnership No. OC 383122							

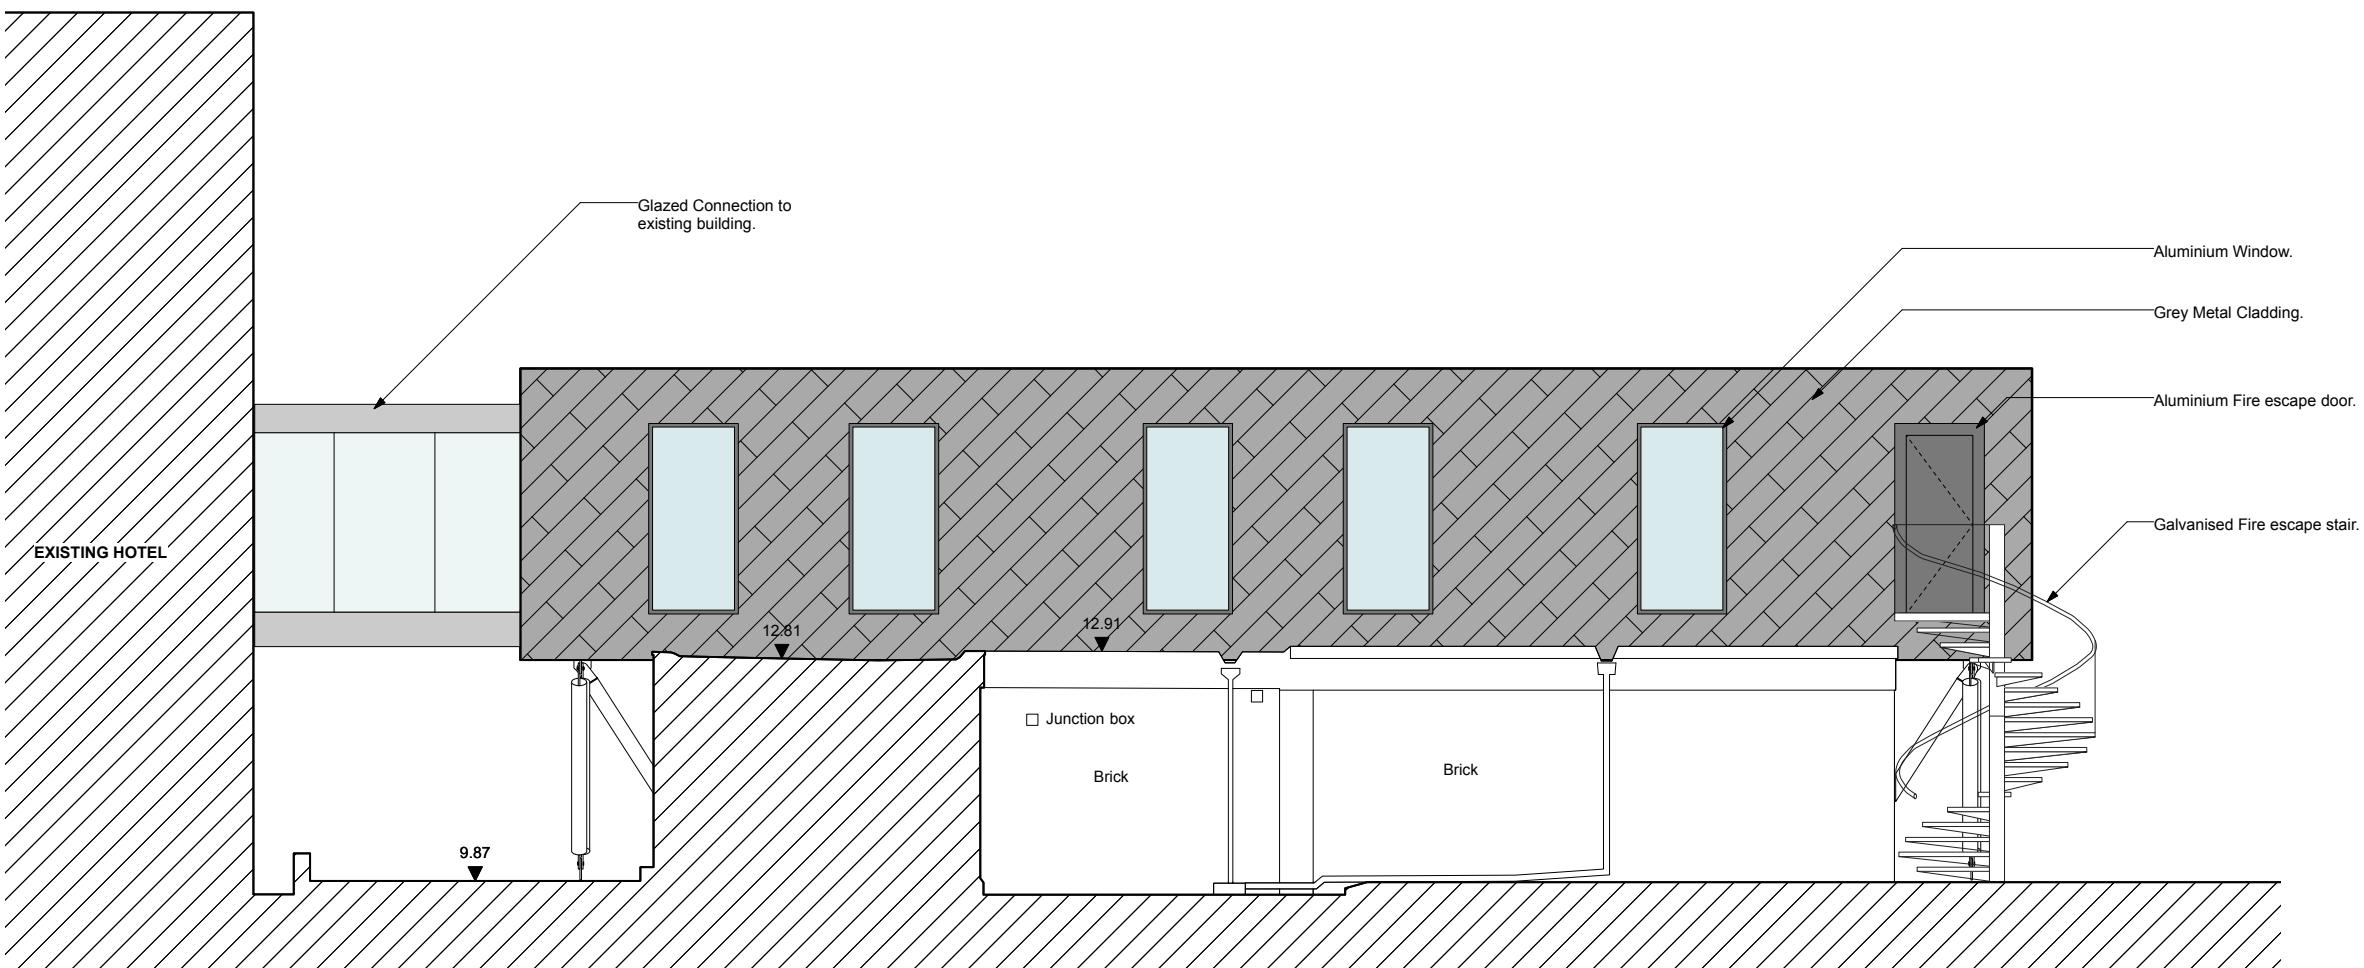

## Proposed South East Elevation

Scale 1:100 @ A3

Timing diagram for a 4-bit parallel-to-serial converter. The diagram shows four data lines (D0, D1, D2, D3) and a clock line (Clk). The data lines transition at the rising edge of the clock. The data is shifted out on the serial output line (S0) at the falling edge of the clock. The diagram is labeled with 0, 1, 2, 3, and 4 to indicate the sequence of data bits.

CAD file ref.: J980 AP505-AP507 Wall Type Details  
THIS DRAWING IS ©ETTWEIN BRIDGES ARCHITECTS LLP.  
DO NOT SCALE THIS DRAWING. ANY DIMENSIONS SHOWN MUST BE  
CHECKED ON SITE BEFORE CONSTRUCTION OR MANUFACTURE

---

**NOTES:**

1107

REV	DATE	DESCRIPTION		
PROJECT				
<b>MOCK UP ROOM EXTENSIONS</b>				
ADDRESS:				
<b>RBE HEATHROW HOTEL</b>				
140 Bath Road, Hayes, Middlesex UB3 5AW				
TITLE				
<b>Proposed South East Elevation</b>				
DRAWING STATUS				
<b>PLANNING</b>				
DRAWN	KOS	CHECKED	SCALE(S)	1:100 @ A3
DATE		08/02/2017	REVISION	
JOB	DRAWING NUMBER		PL 223	
<b>J1139</b>				
<b>ETTWEIN BRIDGES</b>				
<b>ARCHITECTS</b>				
53 Rawstorne Street		T: 020 7837 1008		
London EC1V 7NQ		F: 020 7837 4008		
Registered in England and Wales. Partnership No. OC 383122				