


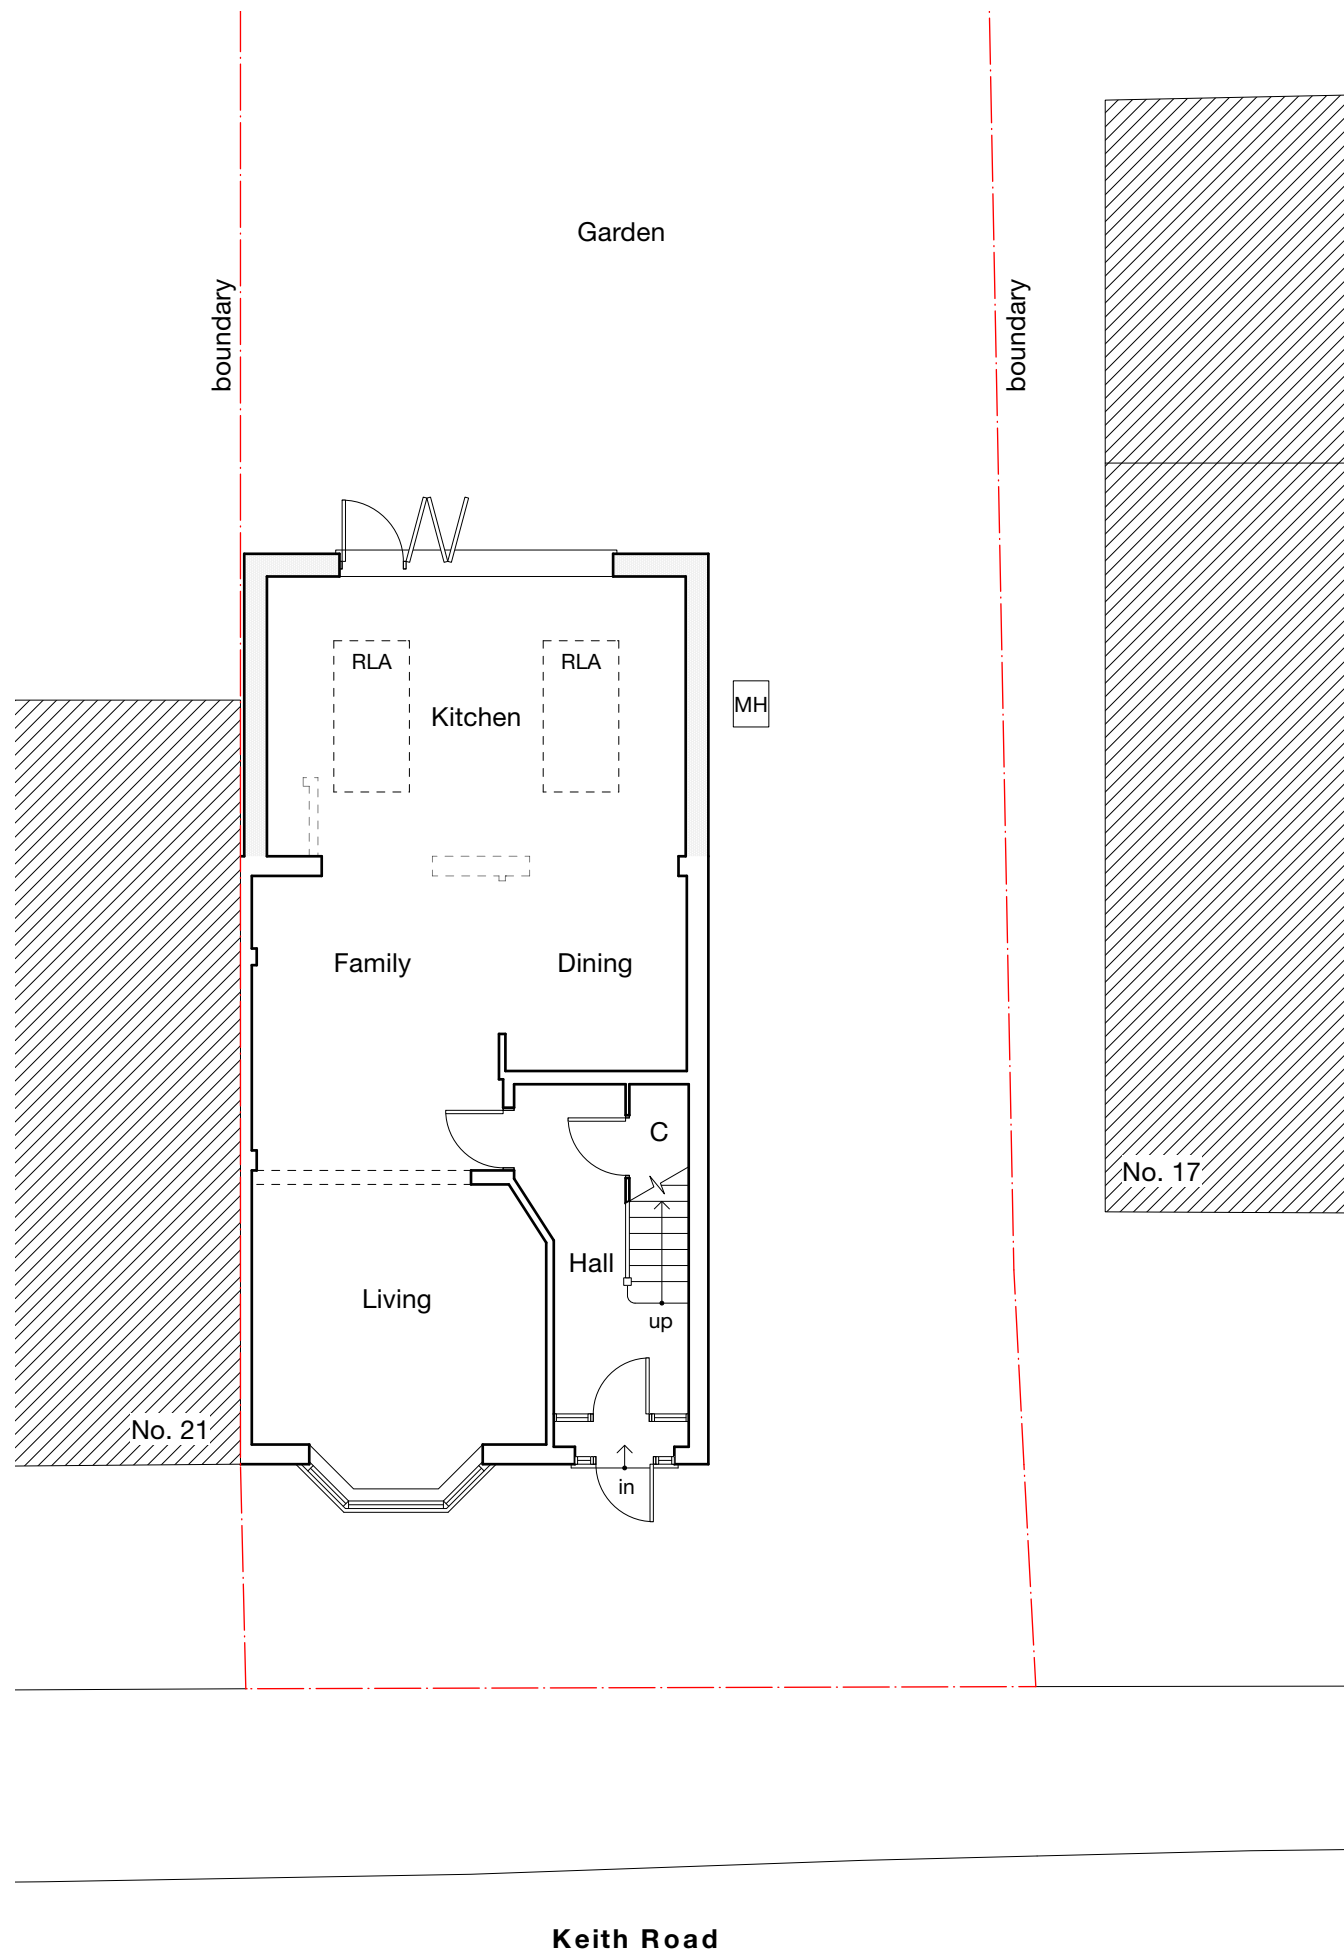



Notes

All new work shown shaded or hatched

Demolition generally shown dotted

C Cupboard
MH Manhole

-	-	-	-	-
Revision notes				

  



MASONWOOD
DESIGN

www.masonwoodgroup.co.uk
gc@masonwoodgroup.co.uk
020 7118 5040


client
Rudi Dosanjh

project
19 Keith Road, Hayes UB3 4HW

drawing
PROPSOED GROUND FLOOR PLAN

date May. 2022	scale 1:100 at A3	project no 2022.009
work stage 3	drawing no C01	revision -

PRIOR APPROVAL

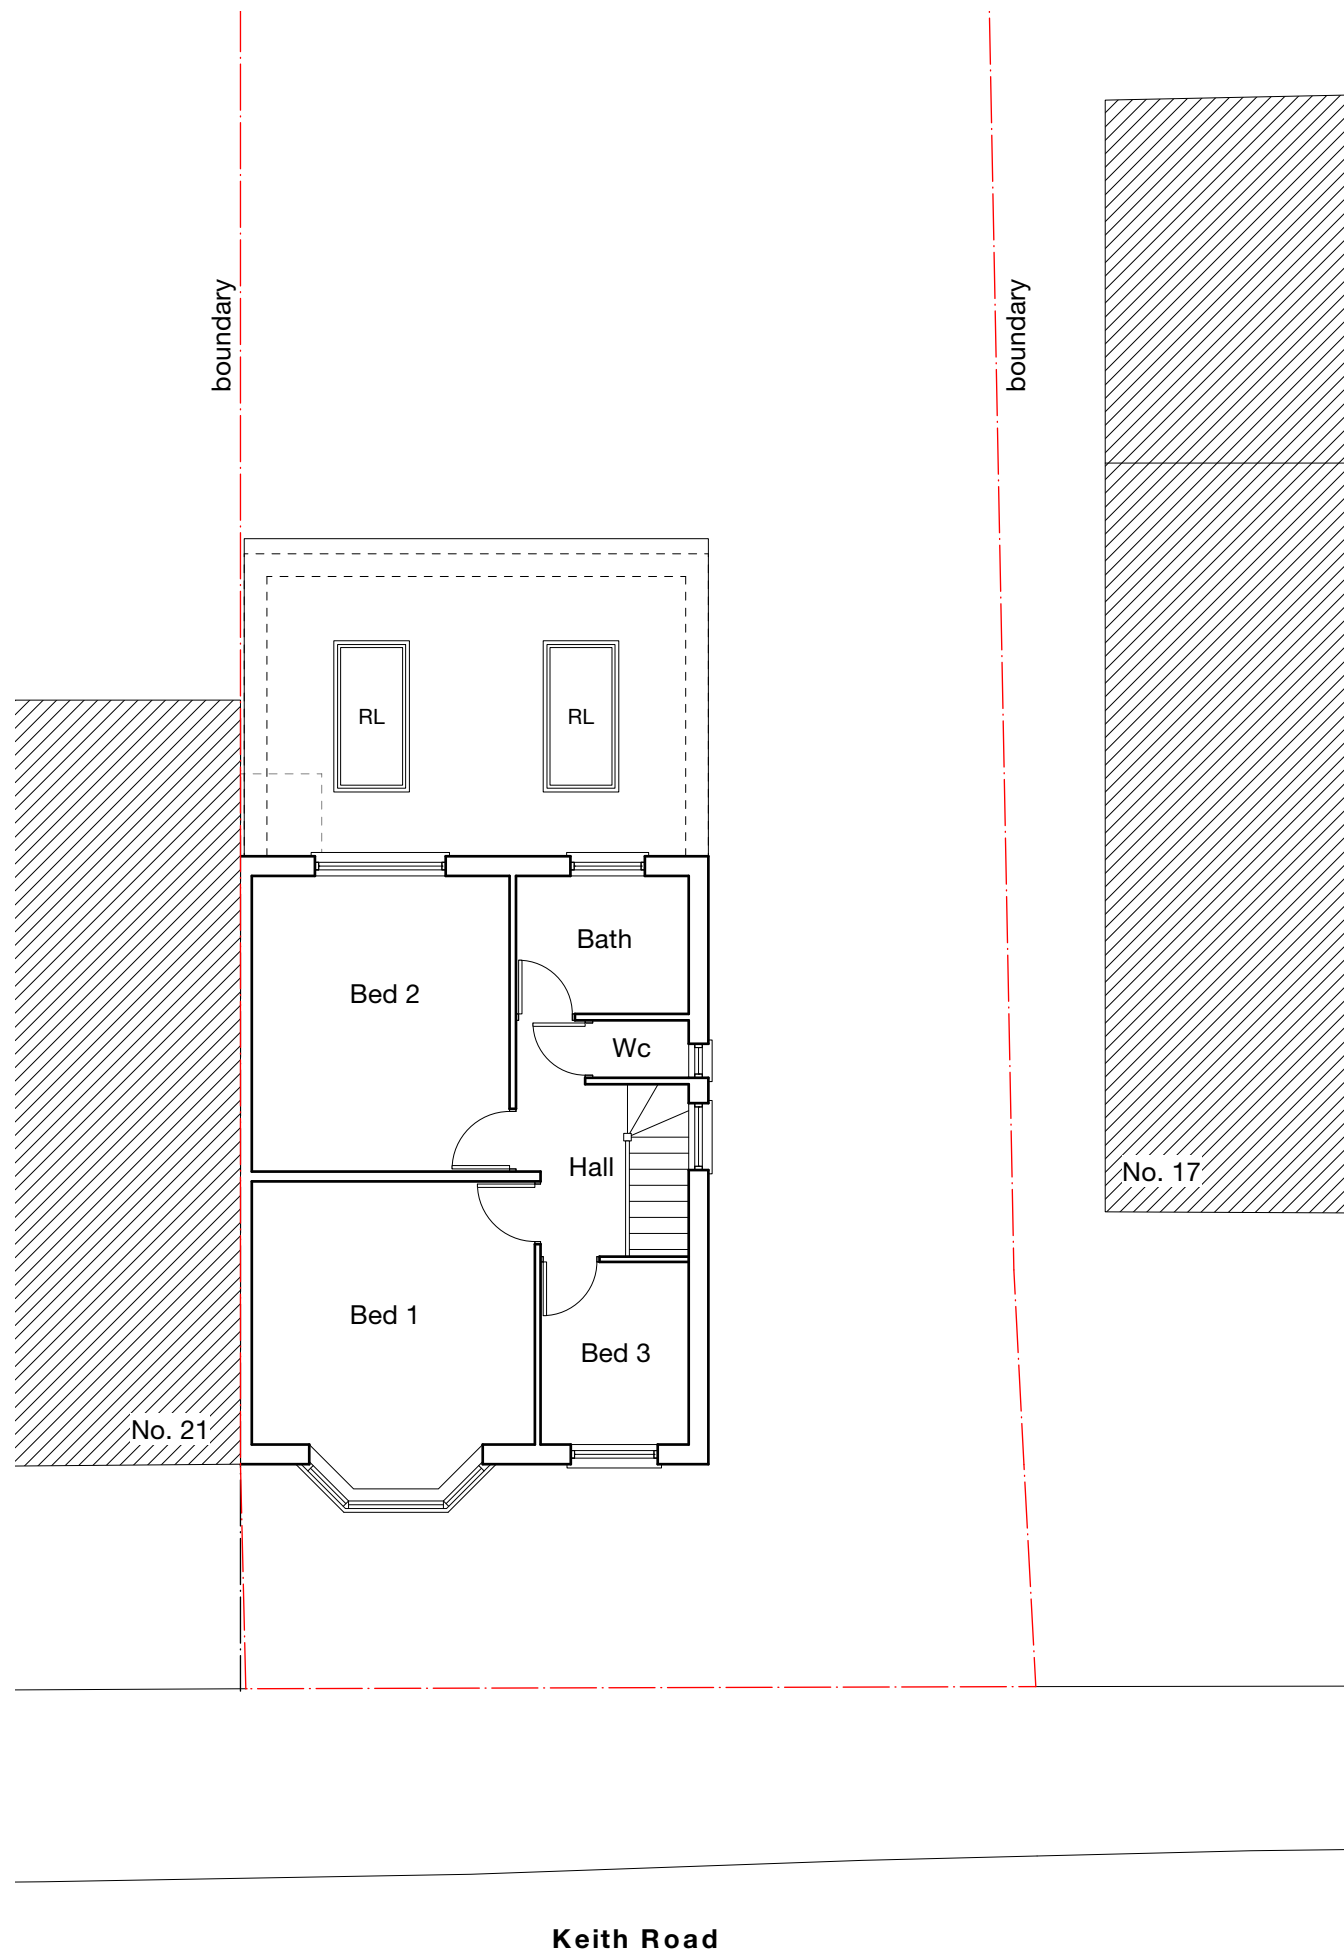


Notes

All new work shown shaded or hatched

Demolition generally shown dotted

-	-	-	-	-
Revision notes				

 



client
Rudi Dosanjh

project
19 Keith Road, Hayes UB3 4HW

drawing
PROPOSED FIRST FLOOR PLAN

date
May. 2022

scale
1:100 at A3

project no
2022.009


work stage
3

drawing no
C02

revision
-

www.masonwoodgroup.co.uk
gc@masonwoodgroup.co.uk
020 7118 5040

PRIOR APPROVAL

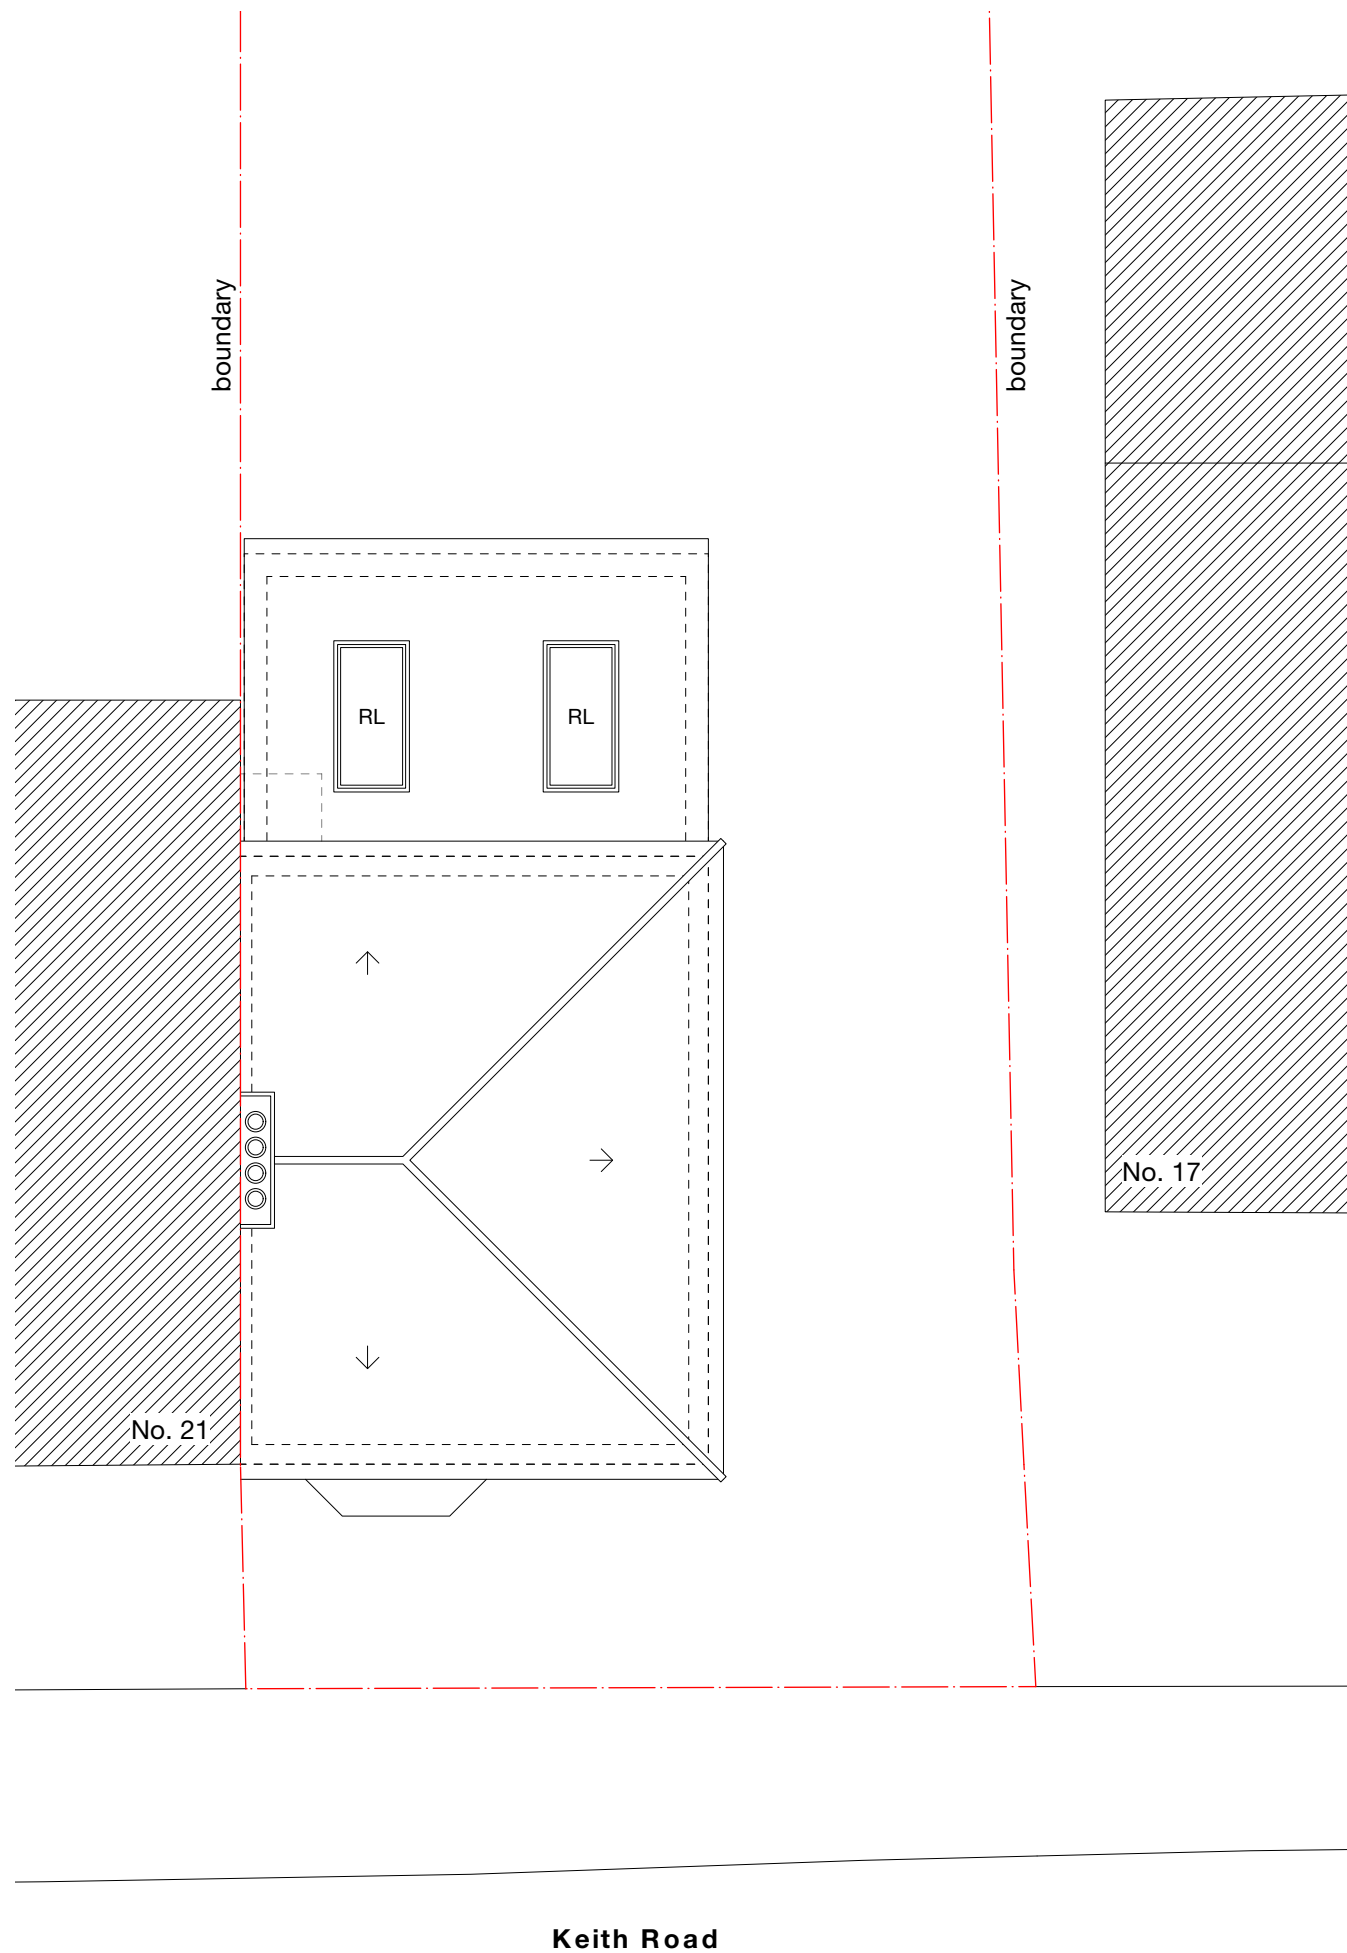

Notes

2465	Ceiling height
CH	Cill height
WH	Window height
C	Cupboard

-	-	-	-	-
Revision notes				





client
Rudi Dosanjh

project
19 Keith Road, Hayes UB3 4HW

drawing
PROPOSED ROOF PLAN

date
May. 2022

scale
1:100 at A3

project no
2022.009

work stage
3

drawing no
C03

revision
-

www.masonwoodgroup.co.uk
gc@masonwoodgroup.co.uk
020 7118 5040

PRIOR APPROVAL



Notes

-	-	-	-	-
Revision notes				

PRIOR APPROVAL



www.masonwoodgroup.co.uk
gc@masonwoodgroup.co.uk
020 7118 5040

client
Rudi Dosanjh


project
19 Keith Road, Hayes UB3 4HW

drawing
PROPOSED SITE PLAN


date
May. 2022
work stage
3

scale
1:200 at A3
drawing no
C04

project no
2022.009
revision
-

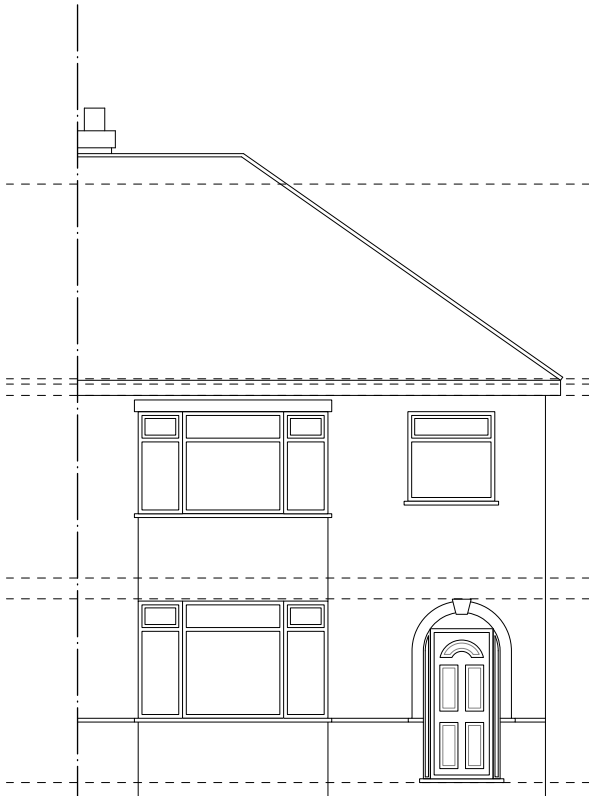

SOUTH
Front

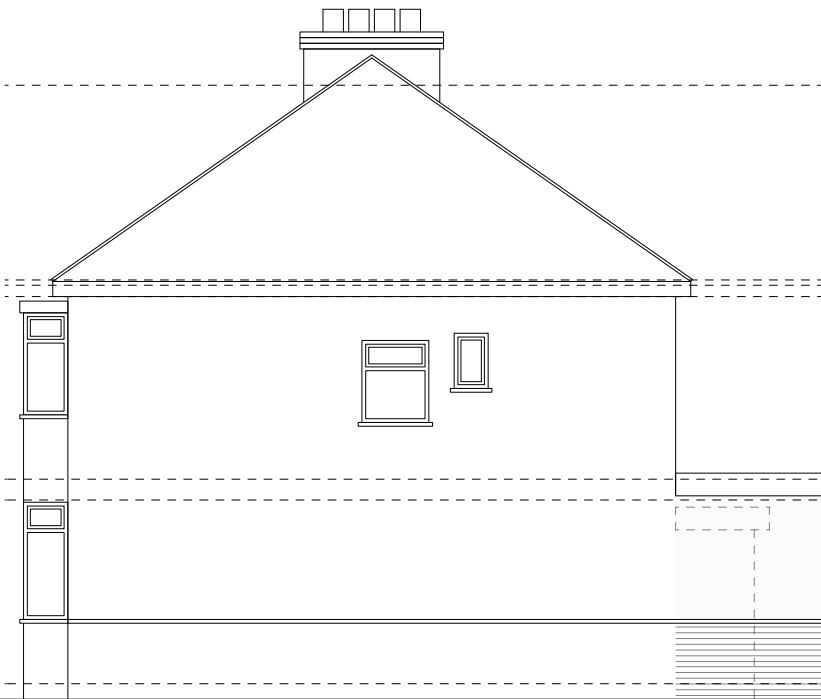

Part render - part
brick to match
existing

4000

EAST
Side

-	-	-	-	-
Revision notes				





MASONWOOD
DESIGN

www.masonwoodgroup.co.uk
gc@masonwoodgroup.co.uk
020 7118 5040

client
Rudi Dosanjh



project
19 Keith Road, Hayes UB3 4HW

drawing
PROPOSED ELEVATIONS

date May. 2022	scale 1:100 at A3	project no 2022.009
work stage 3	drawing no C05	revision -

PRIOR APPROVAL

Notes

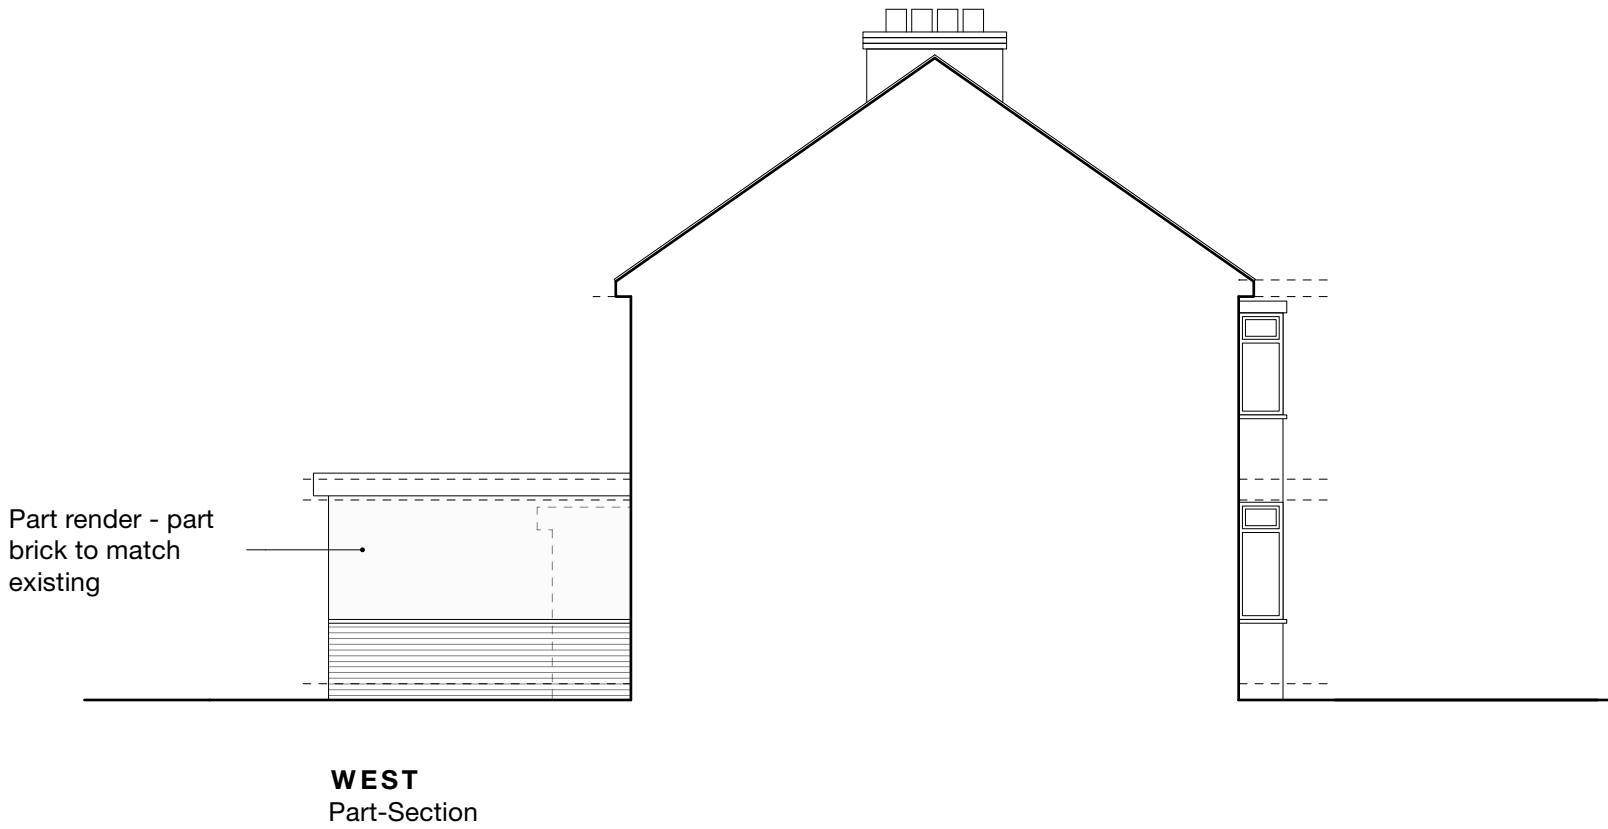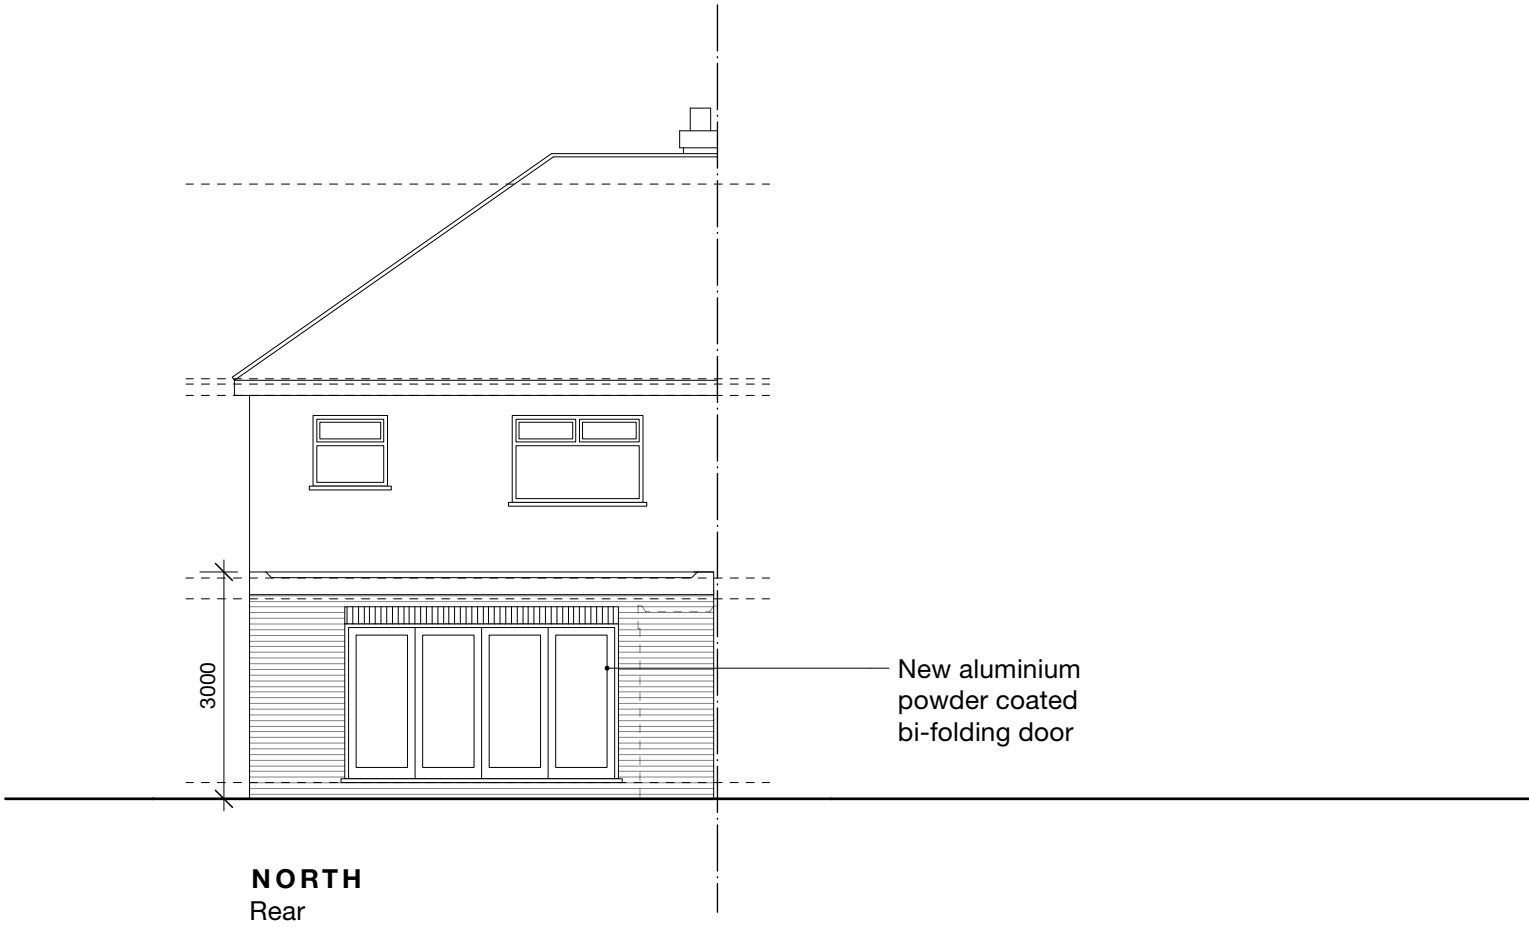

-	-	-	-	-
Revision notes				





MASONWOOD
DESIGN

www.masonwoodgroup.co.uk
gc@masonwoodgroup.co.uk
020 7118 5040

client
Rudi Dosanjh

project
19 Keith Road, Hayes UB3 4HW

drawing
PROPOSED ELEVATIONS

date May. 2022	scale 1:100 at A3	project no 2022.009
work stage 3	drawing no C06	revision -

PRIOR APPROVAL