



Notes

©Crown Copyright and database rights 2020 OS Licence no. 100019980

Site Area: 411.99m²



-	-	-	-	-
Revision notes				

  

www.masonwoodgroup.co.uk
gc@masonwoodgroup.co.uk
020 7118 5040

client
Rudi Dosanjh


project
19 Keith Road, Hayes UB3 4HW

drawing
SITE LOCATION PLAN

date
May, 2022
work stage
1

scale
1:1250 at A4
drawing no
S01

project no
2022.009
revision
-

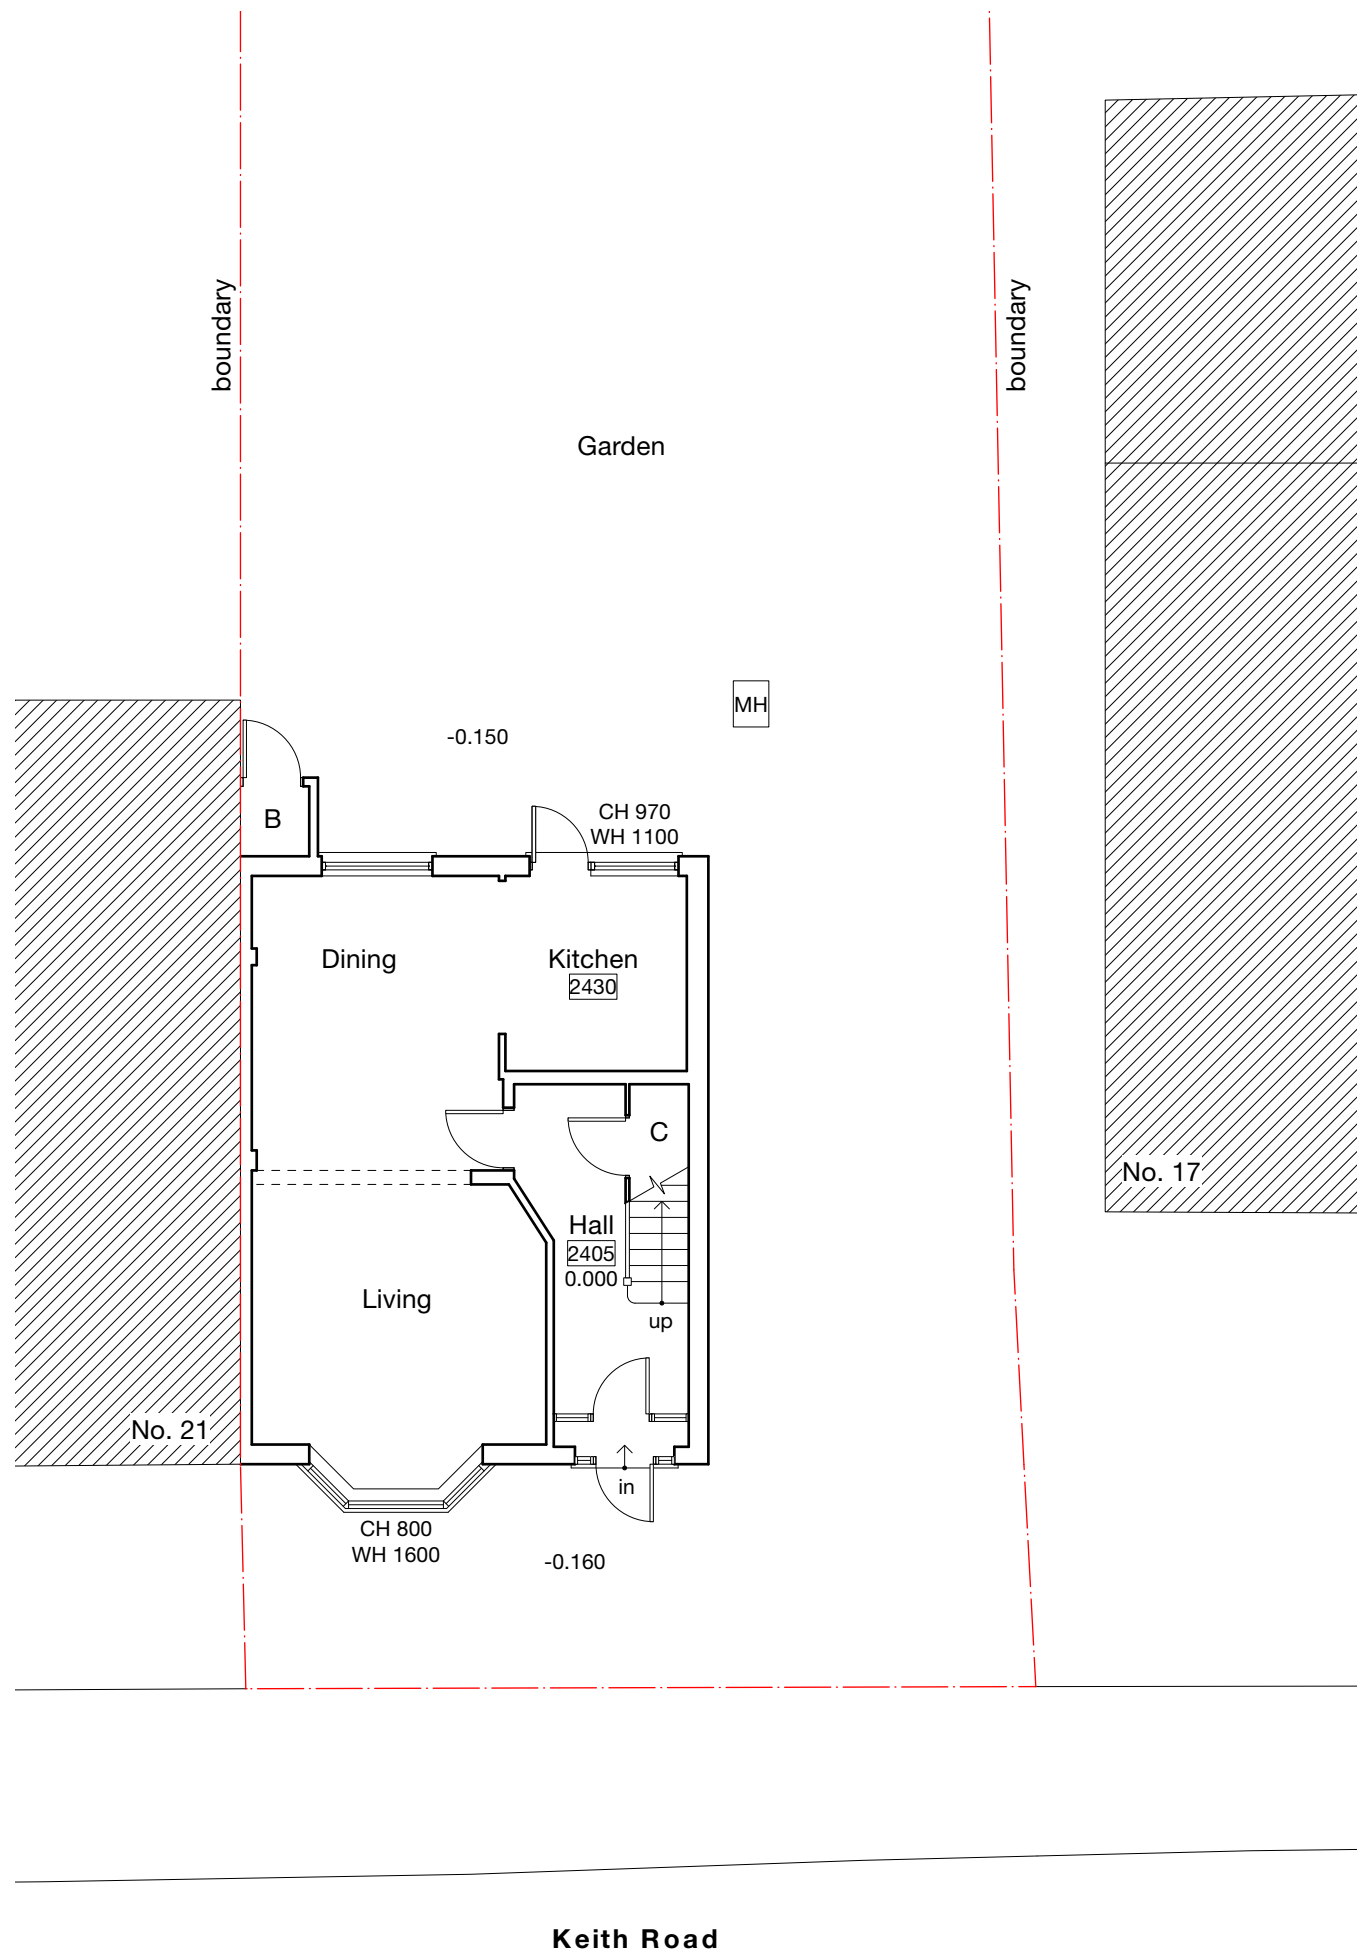

Notes

2465	Ceiling height
CH	Cill height
WH	Window height
C	Cupboard
B	Boiler
MH	Manhole

-	-	-	-
Revision notes			





MASONWOOD
DESIGN


www.masonwoodgroup.co.uk
gc@masonwoodgroup.co.uk
020 7118 5040

client
Rudi Dosanjh

project
19 Keith Road, Hayes UB3 4HW

drawing
EXISTING GROUND FLOOR PLAN


date May. 2022	scale 1:100 at A3	project no 2022.009
work stage 1	drawing no S02	revision -

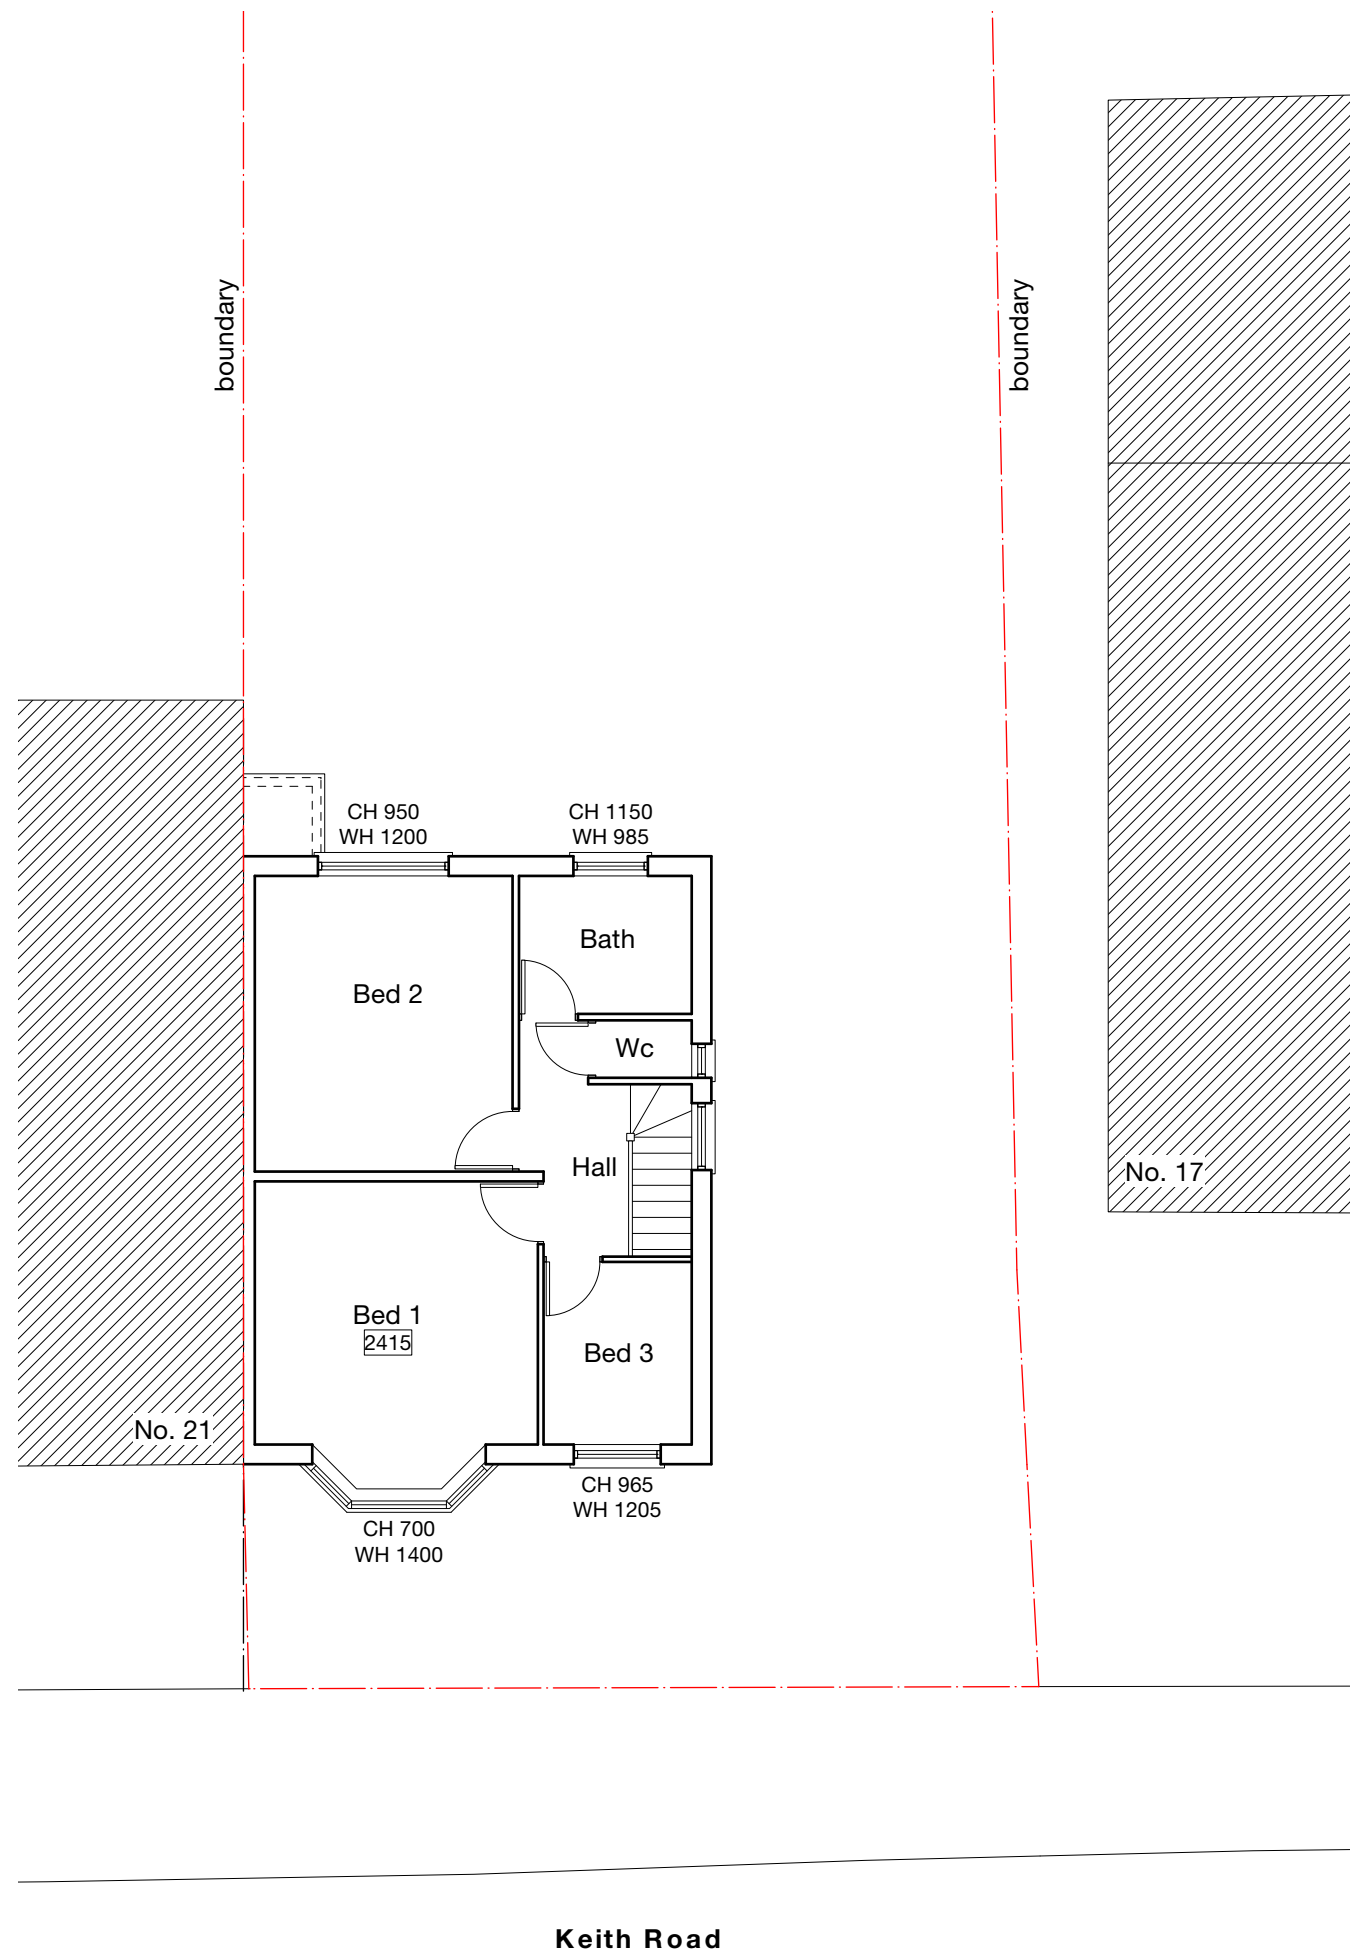

Notes

2465	Ceiling height
CH	Cill height
WH	Window height
C	Cupboard

-	-	-	-	-
Revision notes				

 

www.masonwoodgroup.co.uk
gc@masonwoodgroup.co.uk
020 7118 5040

client
Rudi Dosanjh


project
19 Keith Road, Hayes UB3 4HW

drawing
EXISTING FIRST FLOOR PLAN

date
May. 2022
work stage
1

scale
1:100 at A3
drawing no
S03


project no
2022.009
revision
-

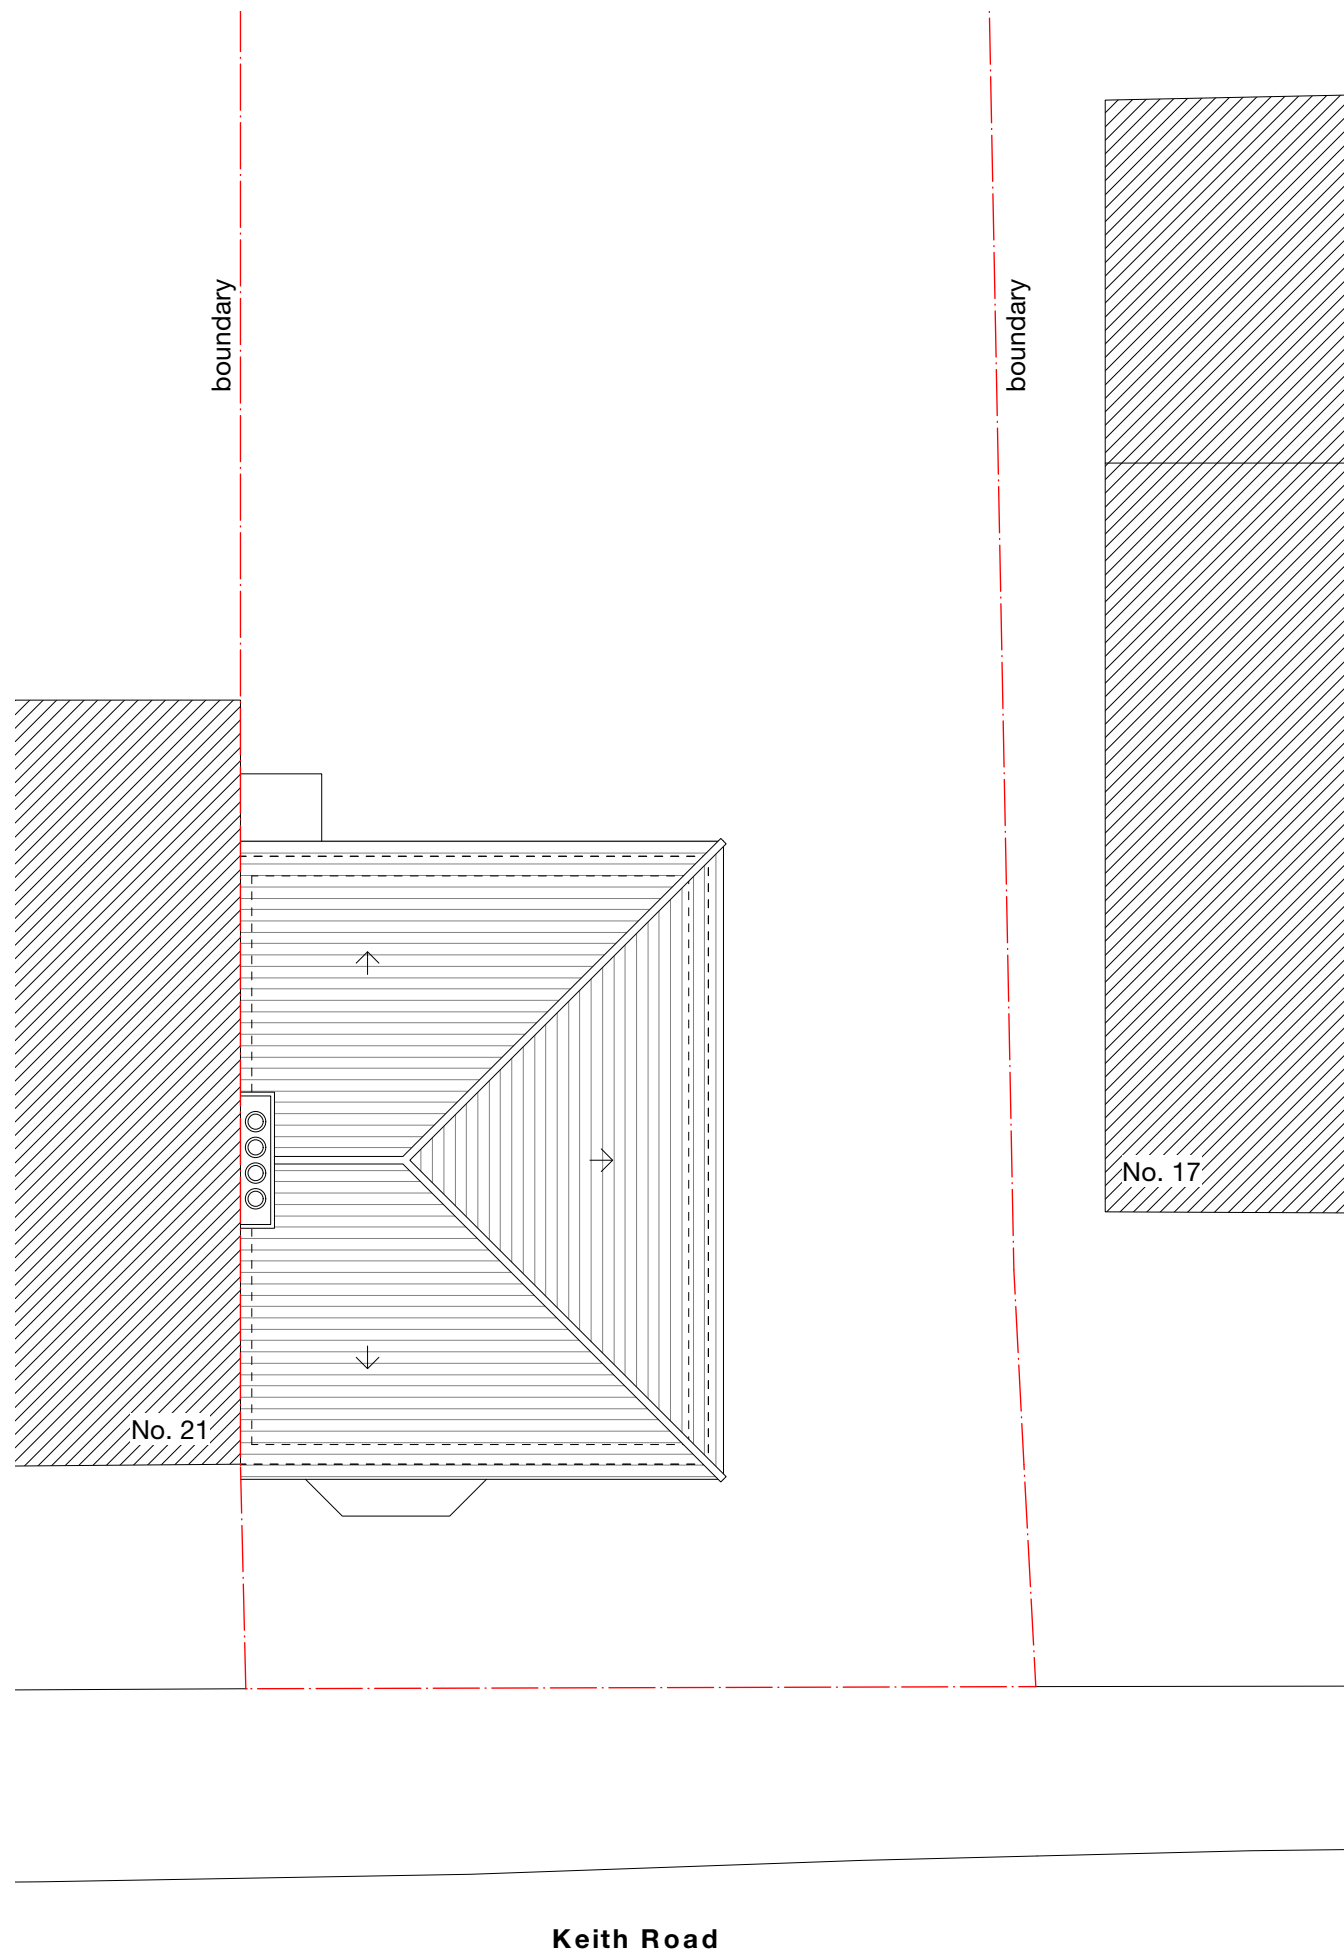

Notes

2465	Ceiling height
CH	Cill height
WH	Window height
C	Cupboard

-	-	-	-	-
Revision notes				

 

www.masonwoodgroup.co.uk
gc@masonwoodgroup.co.uk
020 7118 5040

client
Rudi Dosanjh

project
19 Keith Road, Hayes UB3 4HW

drawing
EXISTING ROOF PLAN

date
May. 2022
work stage
1

scale
1:100 at A3
drawing no
S04

project no
2022.009
revision
-



Notes

—	—	—	—
—	—	—	—
Revision notes			



www.masonwoodgroup.co.uk
gc@masonwoodgroup.co.uk
020 7118 5040

client
Rudi Dosanjh


project
19 Keith Road, Hayes UB3 4HW


drawing
EXISTING SITE PLAN

date
May. 2022
work stage
1

scale
1:200 at A3
drawing no
S05


project no
2022.009
revision
—

 

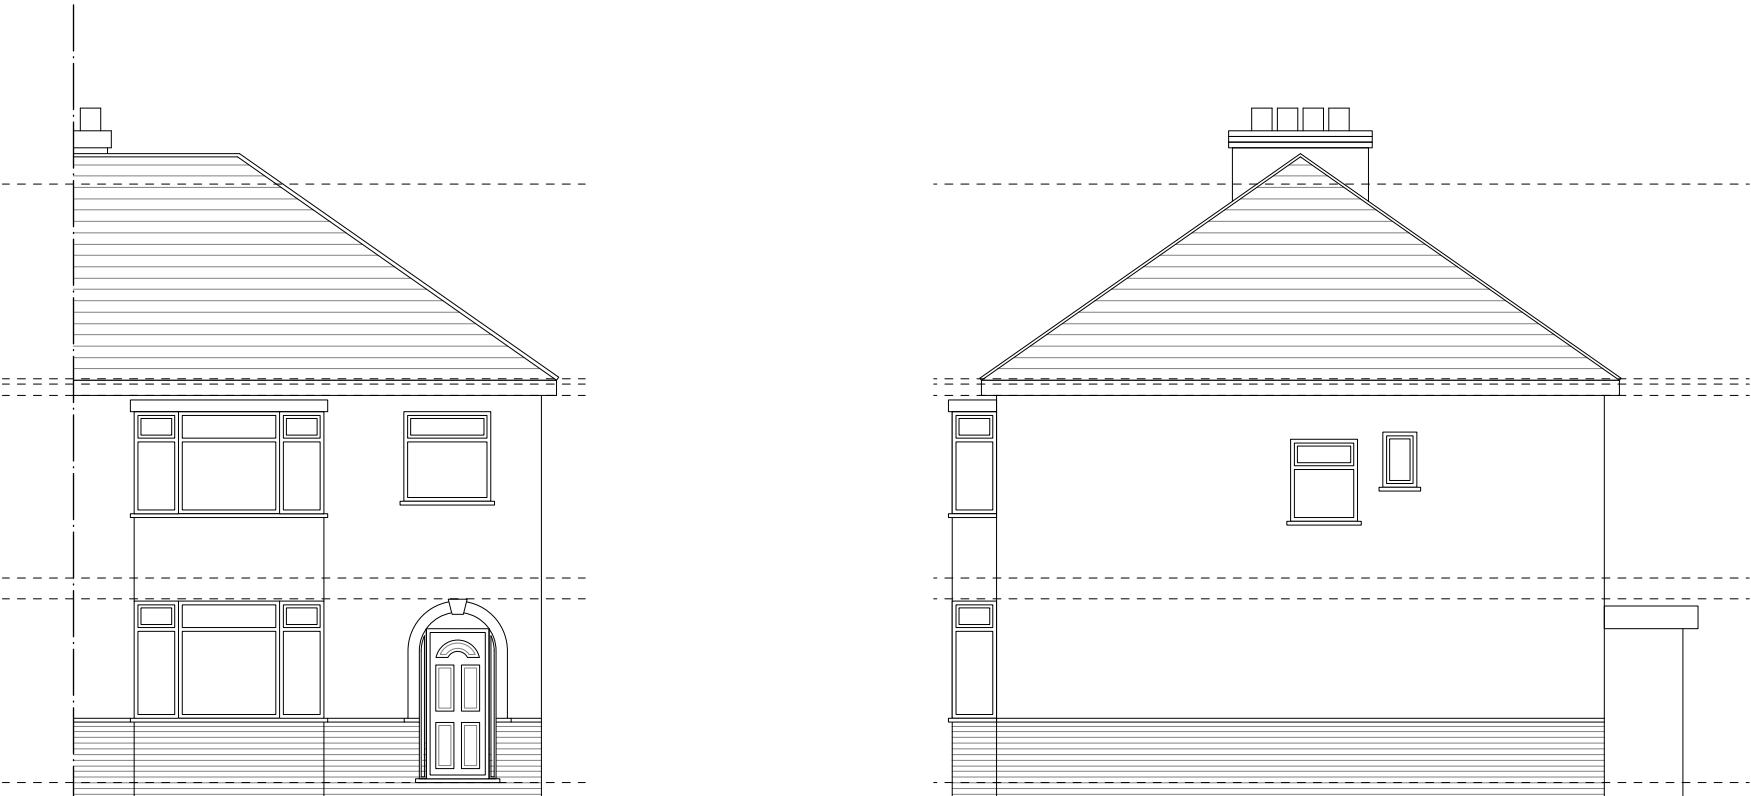

SOUTH
Front

EAST
Side

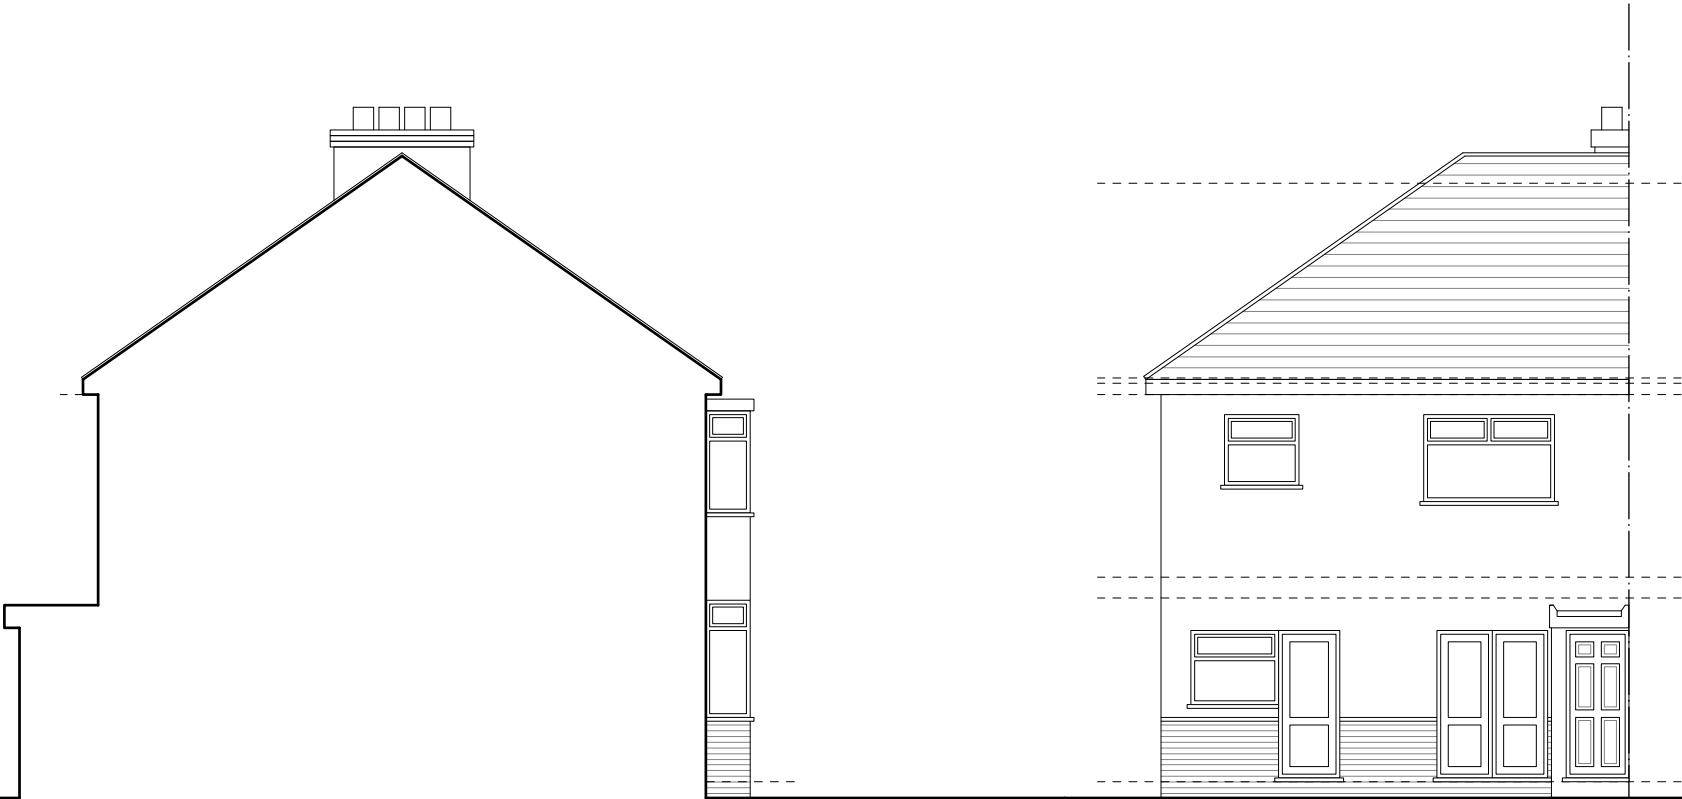

WEST
Part-Section

NORTH
Rear

-	-	-	-	-
Revision notes				





MASONWOOD
DESIGN

www.masonwoodgroup.co.uk
gc@masonwoodgroup.co.uk
020 7118 5040

client
Rudi Dosanjh

project
19 Keith Road, Hayes UB3 4HW

drawing
EXISTING ELEVATIONS

date May. 2022	scale 1:100 at A3	project no 2022.009
work stage 1	drawing no S06	revision -