



Notes:

1. For general notes see drawings 1341 - 31.

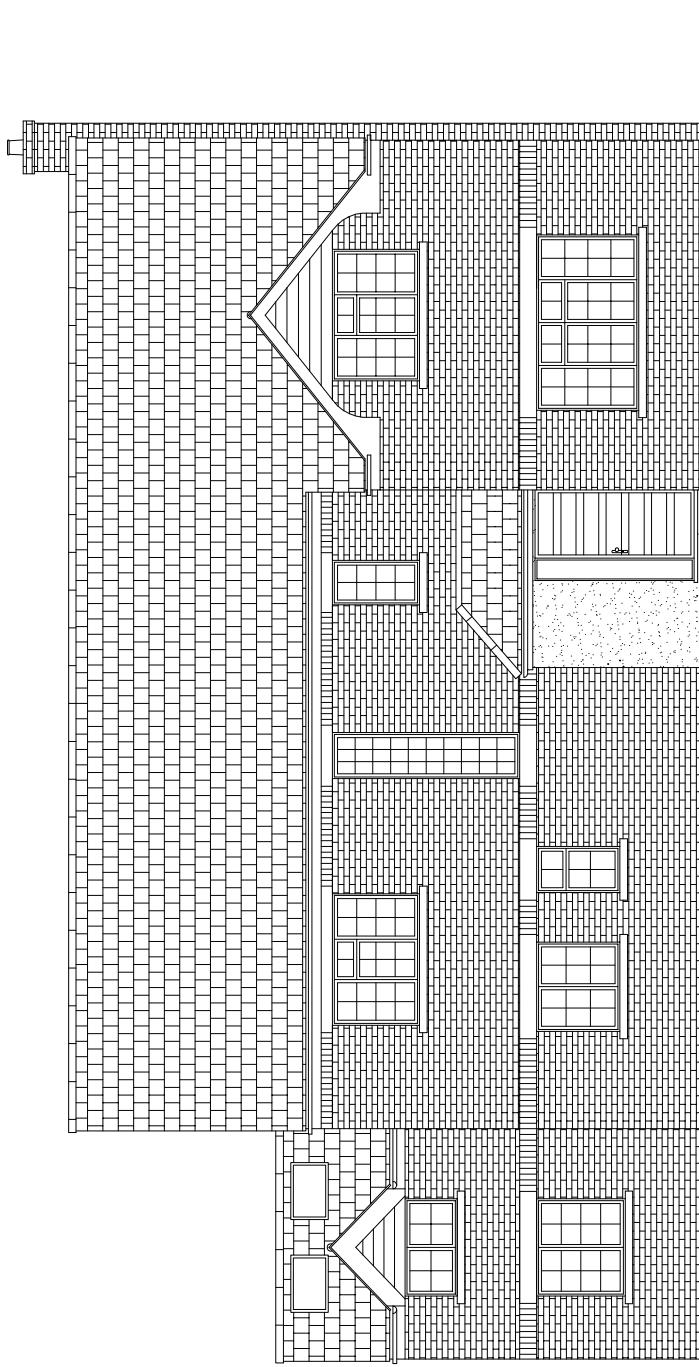


Proposed Front Elevation

Scale 1:100 @A3

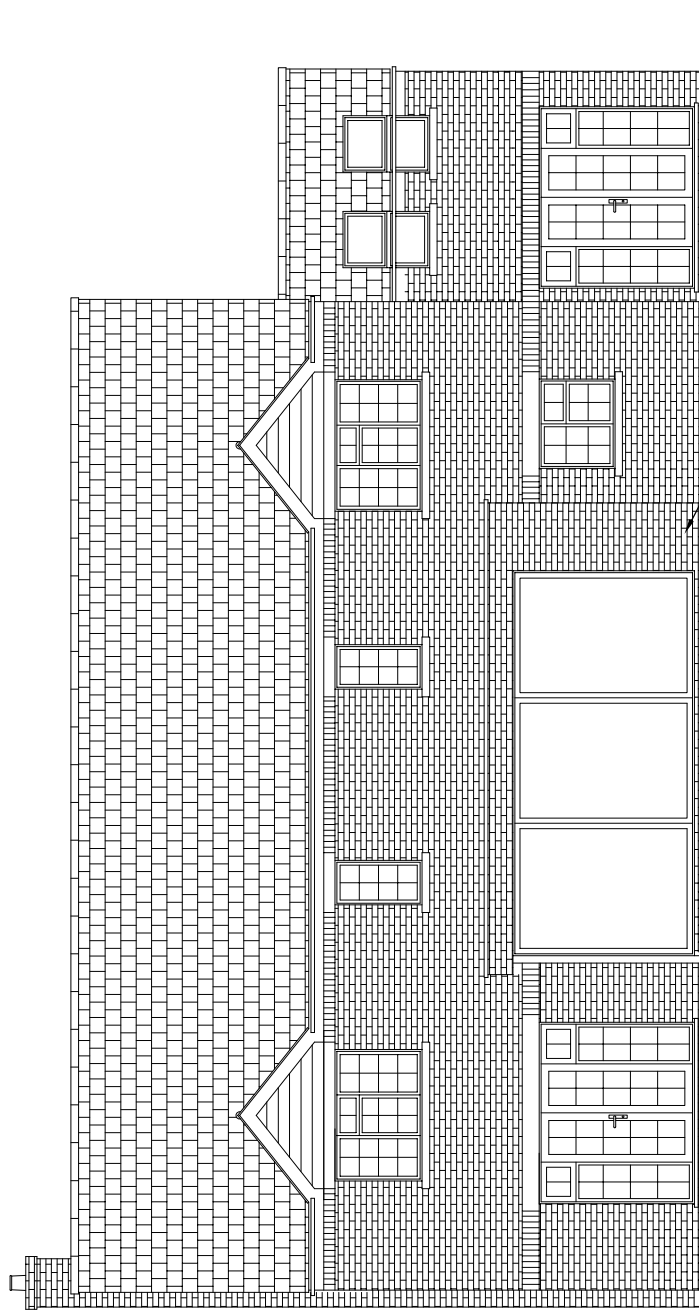


Proposed Rear Elevation

— New extension constructed in brickwork to match existing house.

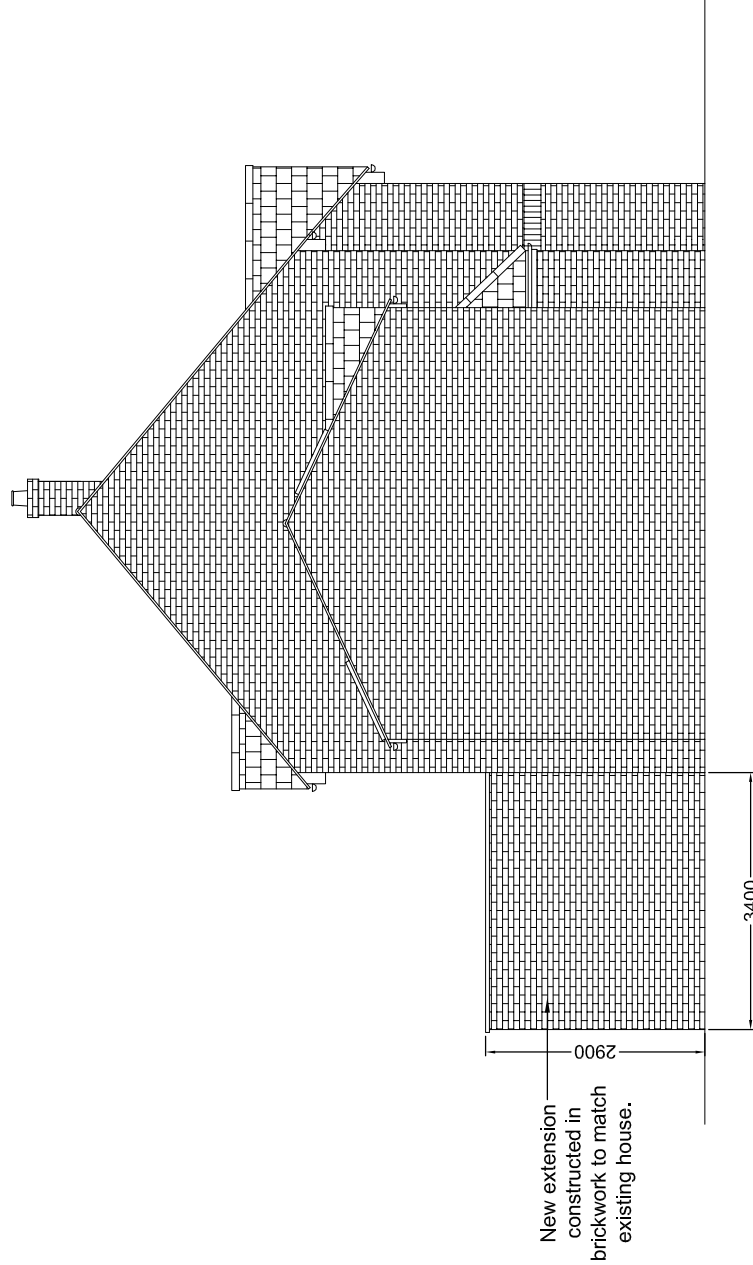

Proposed Side Elevation - East Facing
Scale 1:100 @A3

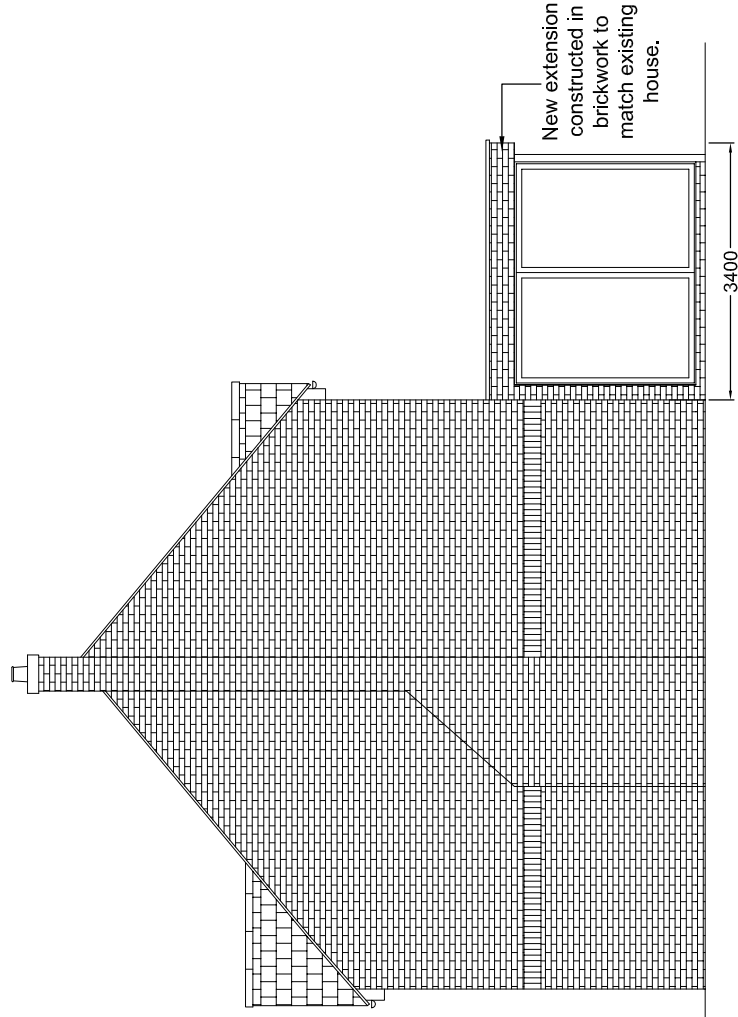

Proposed Side Elevation - West Facing
Scale 1:100 @A3

New extension — constructed in brickwork to match existing house.

New extension constructed in brickwork to match existing house.

A - Revision S.Z. 07.07.2023. Minor changes to suit Local Authority requirements.



三

Redevelopment at
8 Sovereign Close,
Ruislip,
Middlesex HA4 7EF

Drawing title

Proposed Elevations

010320437 000000011

1000 J. B. Reid et al.

Client _____

Mrs. & Mrs. Healy

Drawn by:	Date
-----------	------

S. Zablocka	April 2023
-------------	------------

Child's Name	Date
--------------	------

DATE	TIME
2003	12:00

W.V.U. ZADOCKI	April 2023
----------------	------------

Job number	Scale @ A3
------------	------------

1341	1:100
------	-------

Drawing number

1341-32

5	
6	
7	
8	

A

[illegible]

Scale 1:100 @A3

