



Notes:


1. For general notes see drawings 1341 - 21.

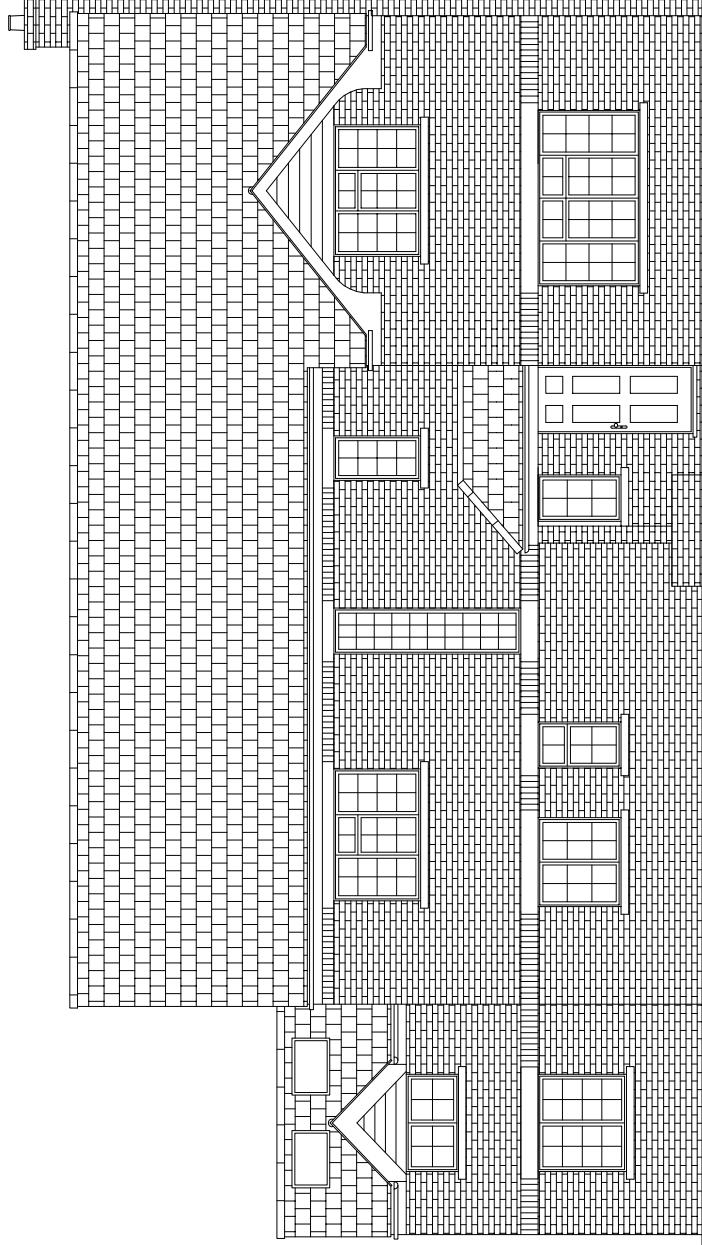


Existing Front Elevation
Scale 1:100 @A3

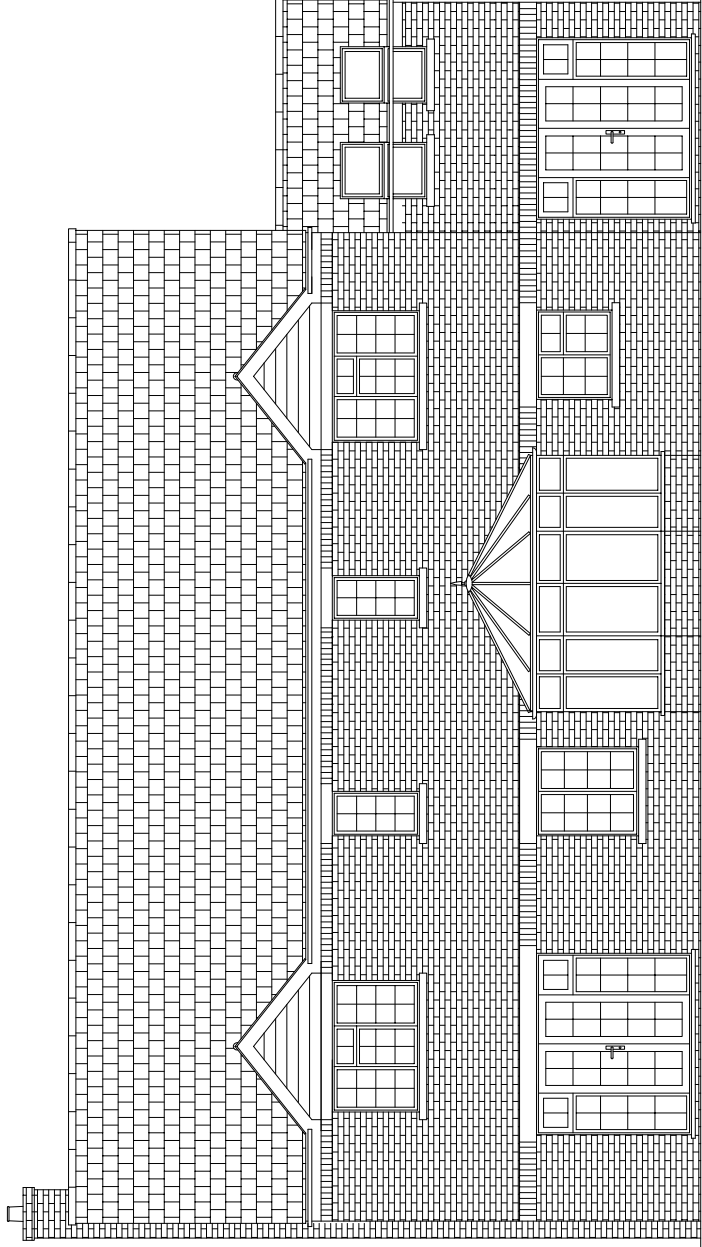


Existing Rear Elevation
Scale 1:100 @A3

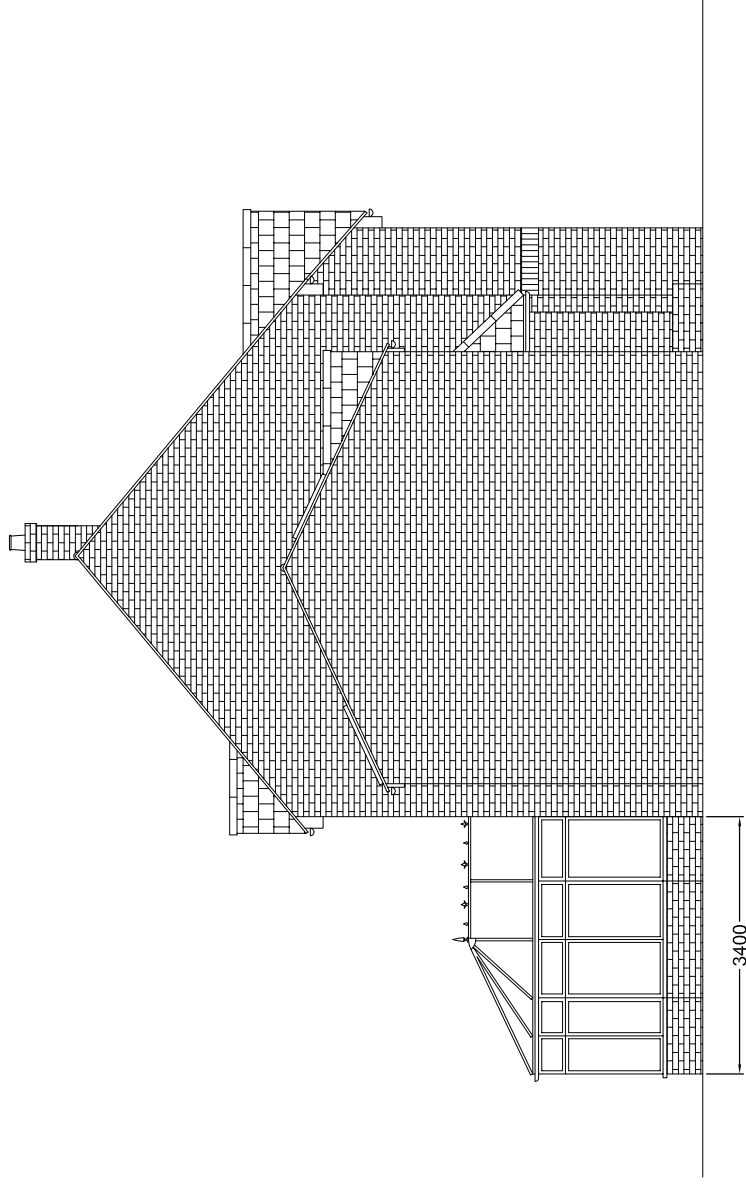

Existing Side Elevation - East Facing
Scale 1:100 @A3

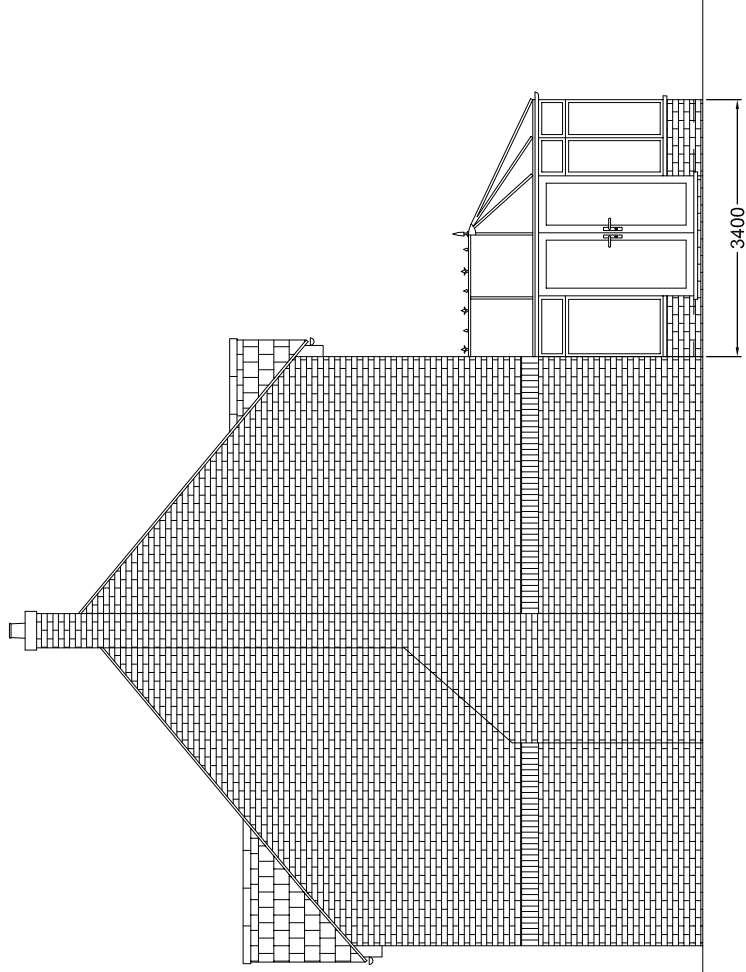

Existing Side Elevation - West Facing
Scale 1:100 @A3

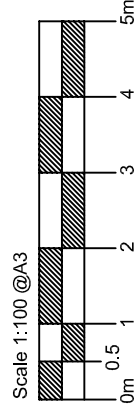

SOARBOND Ltd.
Chartered Engineers
17 Clarendon Road,
Ealing,
London W5 1AA
tel 020 8997 8663
mobile 07879 663 988

Job title	Drawing title
Redevelopment at 8 Sovereign Close, Ruislip, Middlesex HA4 7EF	

Existing Elevations

Client	Mrs. & Mrs. Healy
Drawn by: Date	

S. Zablocka	April 2023
Chk'd W.K.J. Zablocki	Date April 2023

Job number	Scale $\odot$ A3
1341	1:100
Drawing number	

[illegible]