



Notes:


1. This drawing to be read in conjunction with all other Architect's drawings, specification given on 21, and all other structural, electrical and mechanical drawings.
2. See elevations for details of windows and doors.
3. All new works to outside of existing house to match existing materials exactly.

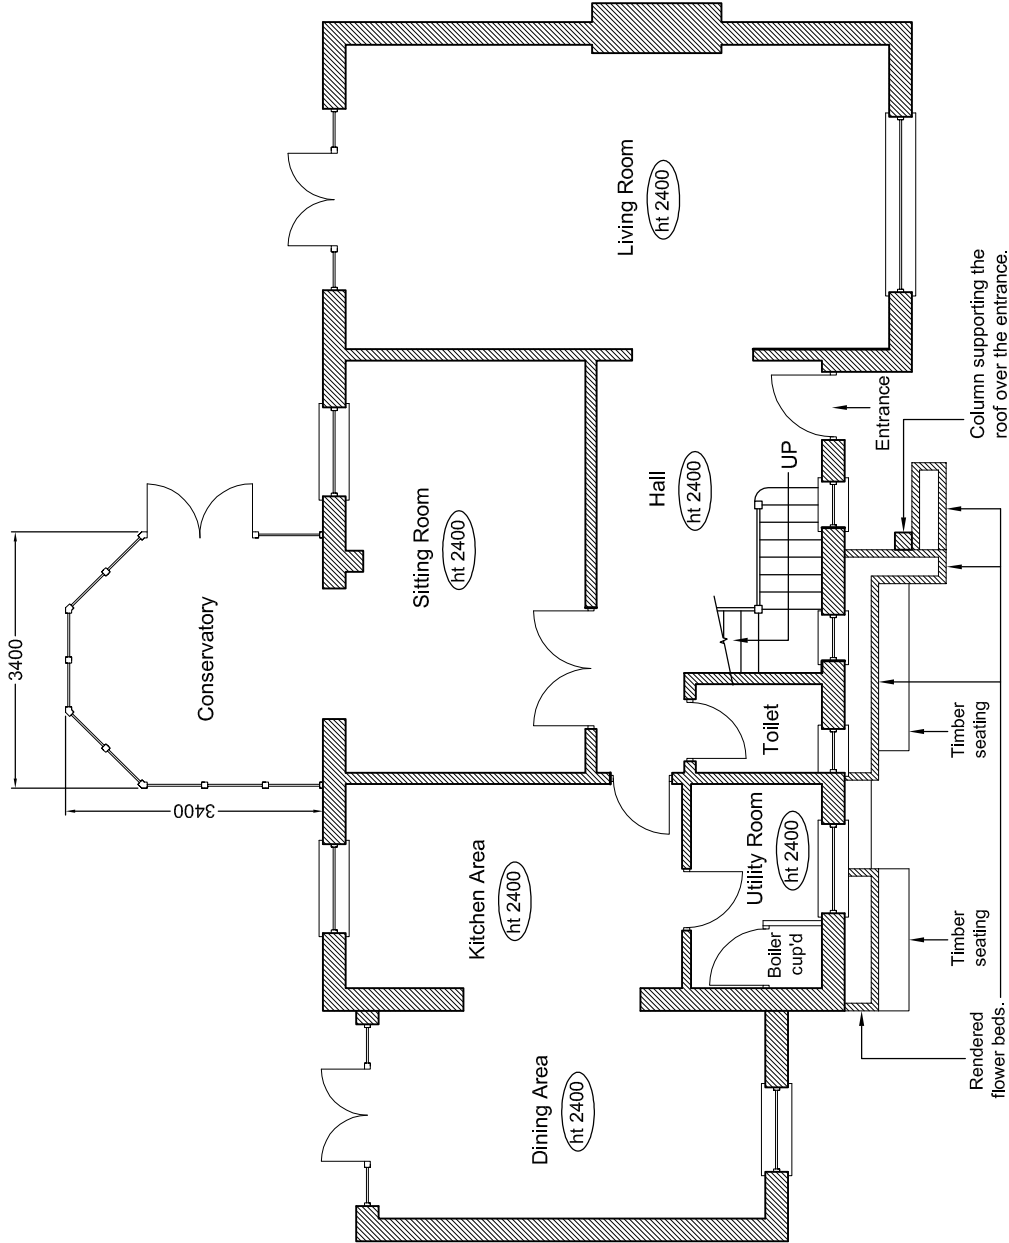


Existing Ground Floor Plan
Scale 1:100 @A3

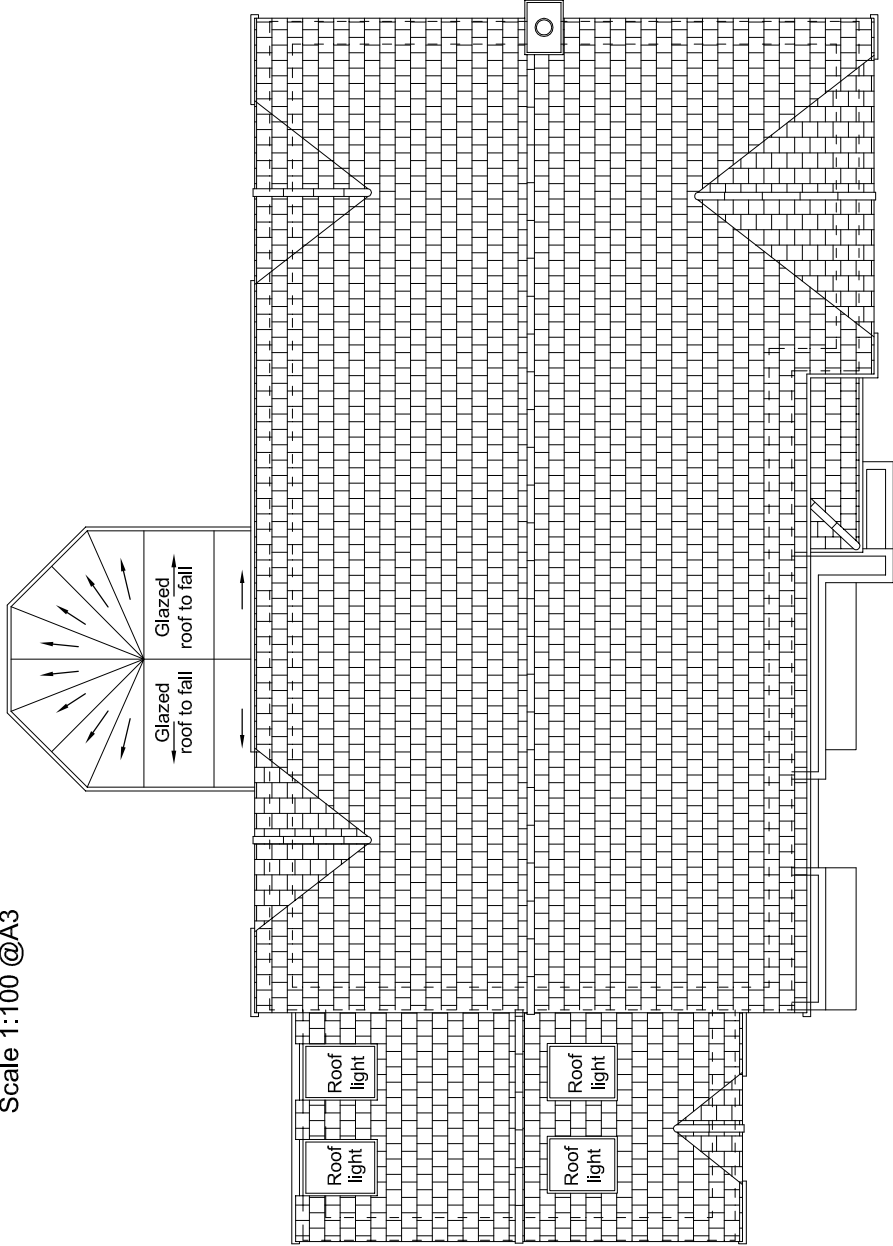

Existing Roof Plan
Scale 1:100 @A3

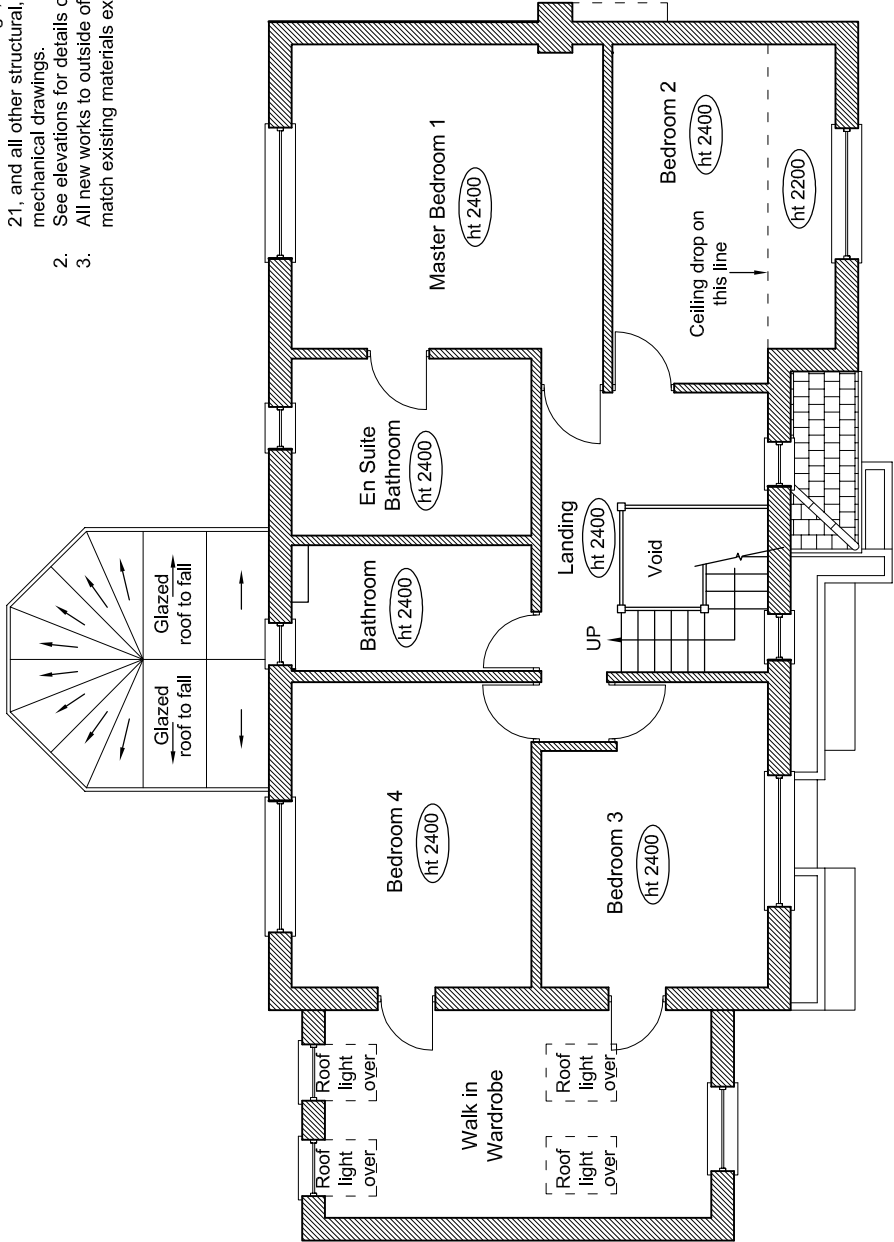

Existing First Floor Plan
Scale 1:100 @A3

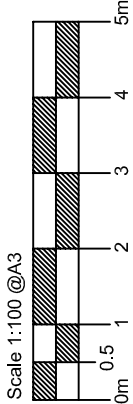

A - Revision. S.Z. 17.07.2023.
Flower beds and timber seating
added to drawings.

SOARBOND Ltd.
Chartered Engineers
17 Clarendon Road,
London W5 1AA
Tel: 020 8937 8823
mobile 07779 883 988
email soarbond@yahoo.co.uk

Job title	Redevelopment at 8 Sovereign Close, Ruislip, Middlesex HA4 7EF
Existing Plans	Existing Plans
Client	Mrs. & Mrs. Healy
Drawn by	S. Zablocka
Date	April 2023
Check'd	W.K.J. Zablocki
Date	April 2023
Job number	1341
Scale	1:100
Drawing number	1341-21