




Notes:
1. For general notes see drawings 1341 - 21.

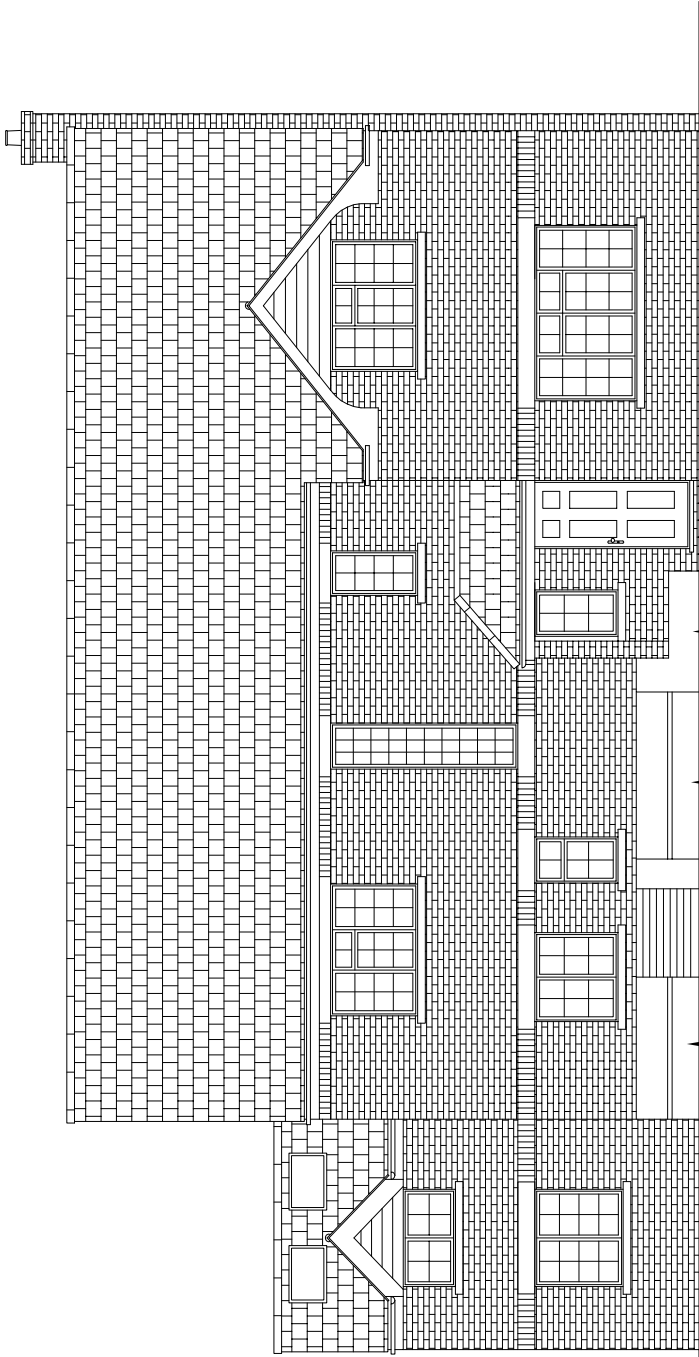


Existing Front Elevation
Scale 1:100 @A3

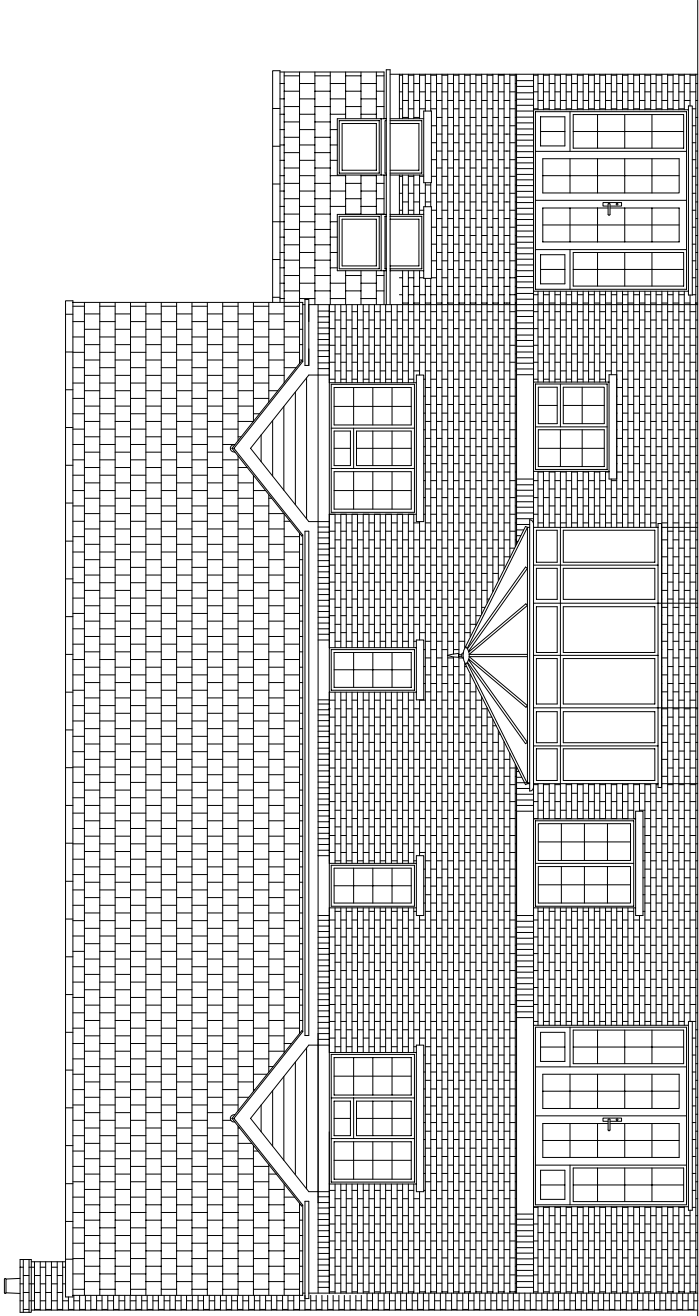

Existing Rear Elevation
Scale 1:100 @A3

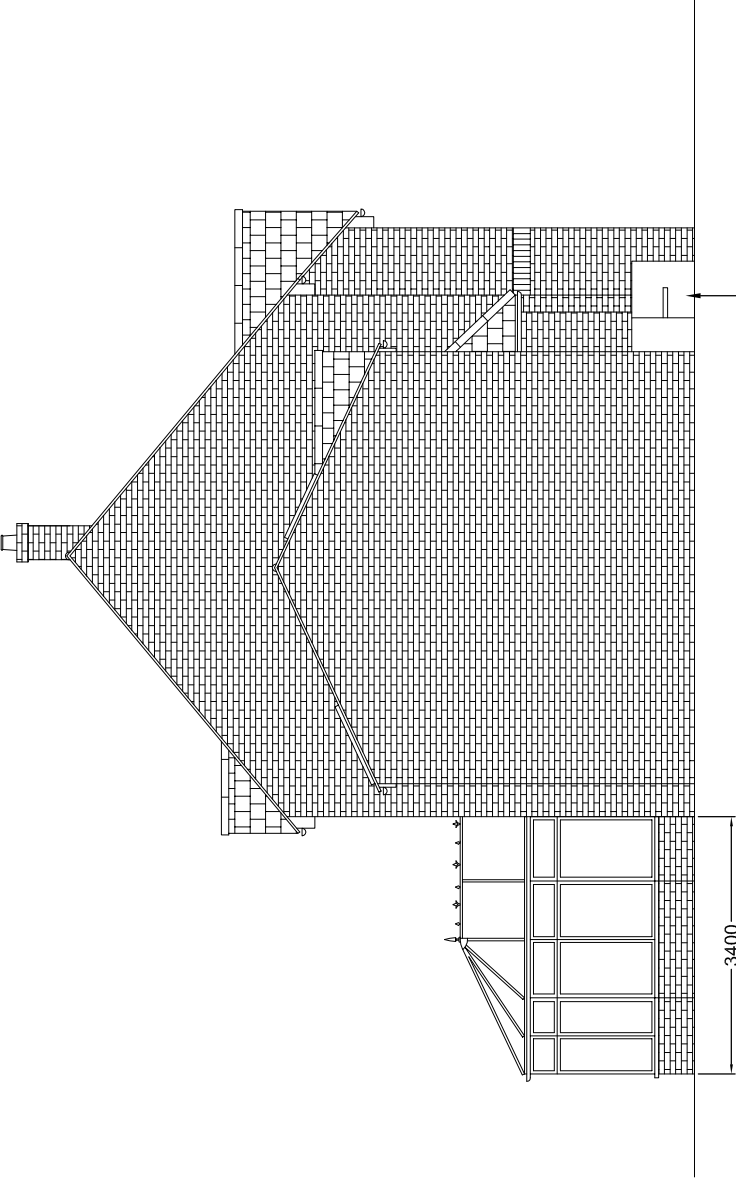

Existing Side Elevation - East Facing
Scale 1:100 @A3

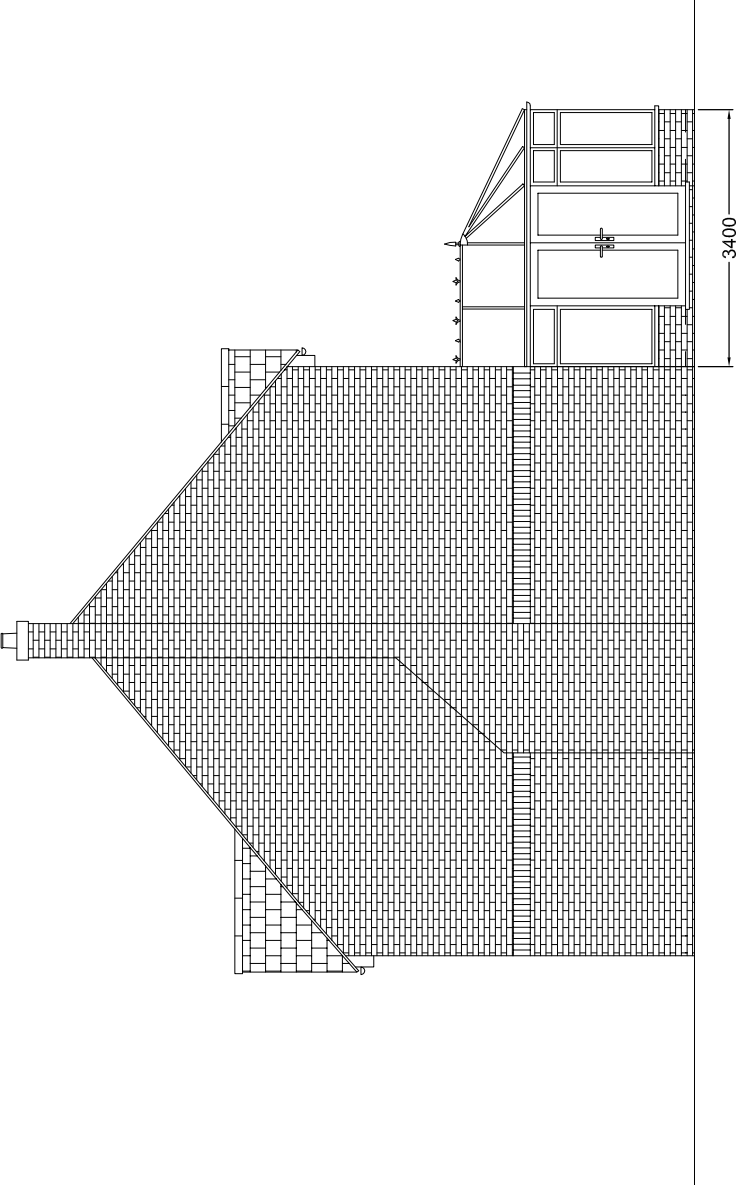

Existing Side Elevation - West Facing
Scale 1:100 @A3

A - Revision S.Z. 17.07.2023.
Flower beds and timber seating
added to drawings.

SOARBOND Ltd.
Chartered Engineers
17 Clarendon Road,
Ruislip, London W3 1AA
Tel: 020 8937 8653
Mobile: 07879 683 968
email: soarbond@yahoo.co.uk

Job title	Redevelopment at 8 Sovereign Close, Ruislip, Middlesex HA4 7EF
Existing Elevations	
Client	Mrs. & Mrs. Healy
Drawn by	S. Zablocka
Check'd	W.K.J. Zablocki
Job number	1341
Scale	1:100
Drawing number	1341-22

