



Notes:


1. This drawing to be read in conjunction with all other Architect's drawings, specification given on 24, and all other structural, electrical and mechanical drawings.
2. See elevations for details of windows and doors.
3. All new works to outside of existing house to match existing materials exactly.

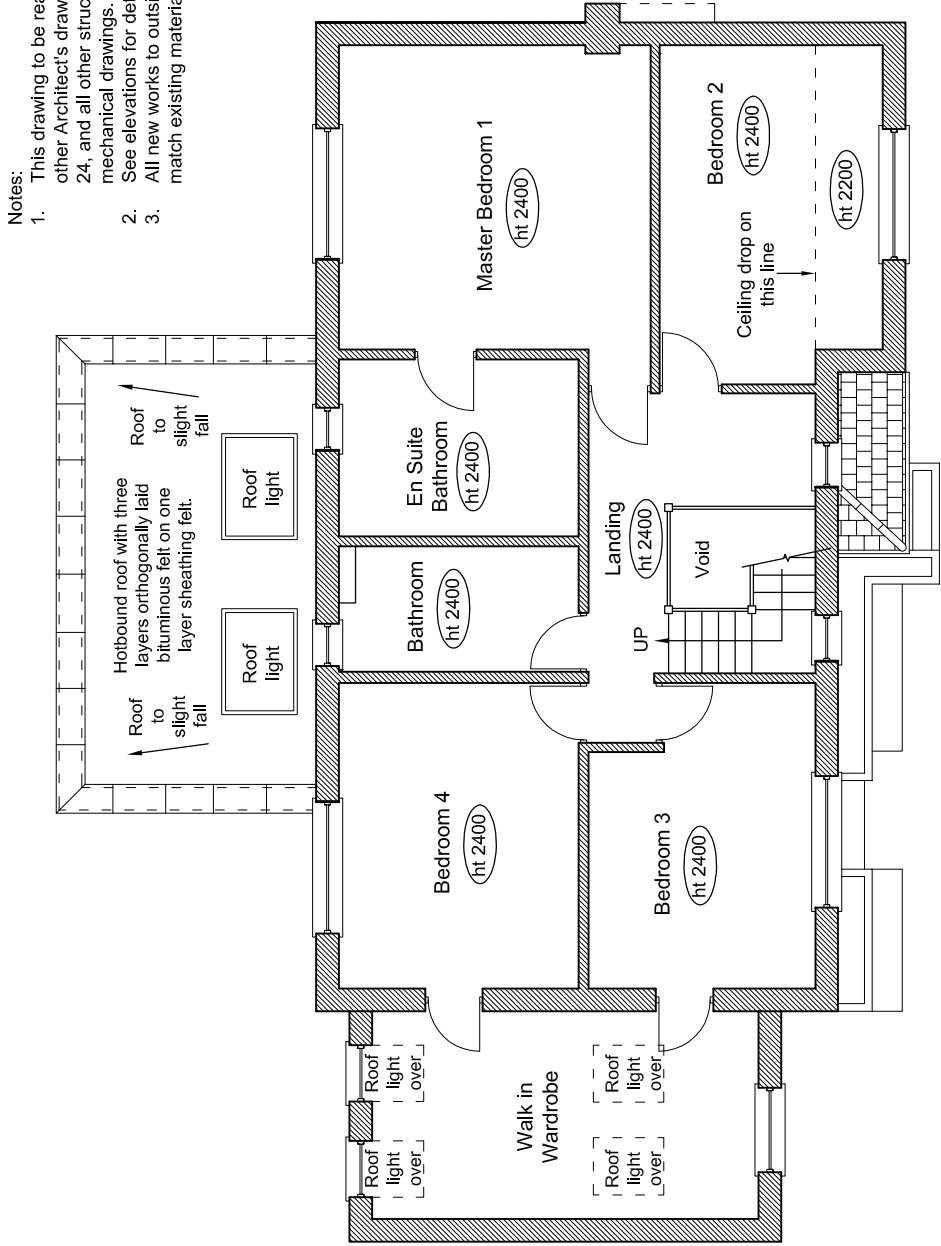

Proposed First Floor Plan
Scale 1:100 @A3

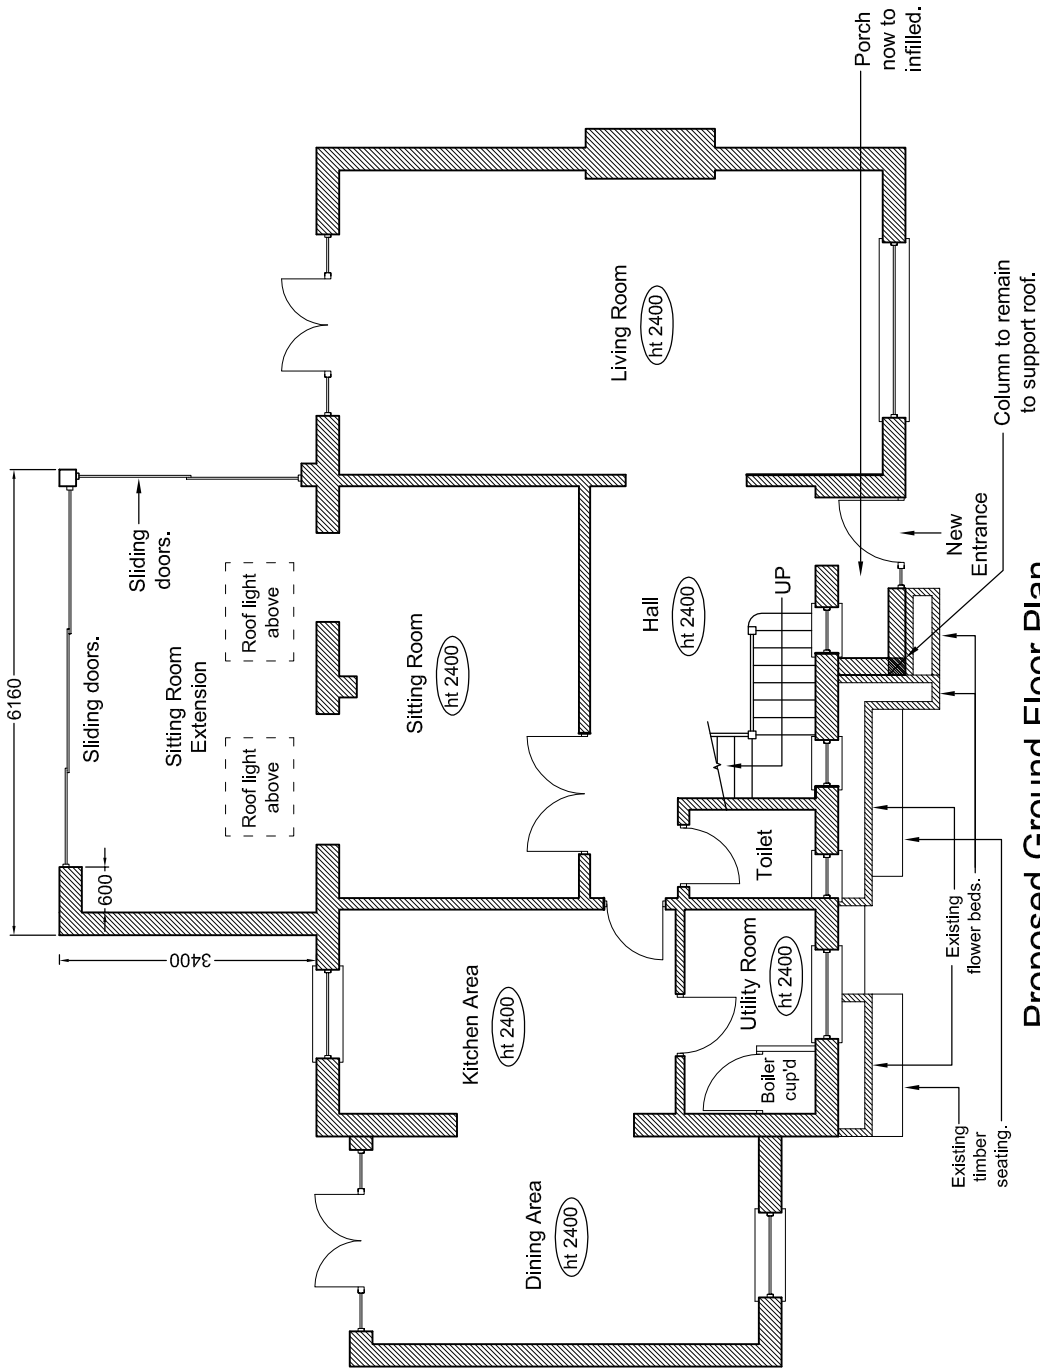

Proposed Ground Floor Plan
Scale 1:100 @A3

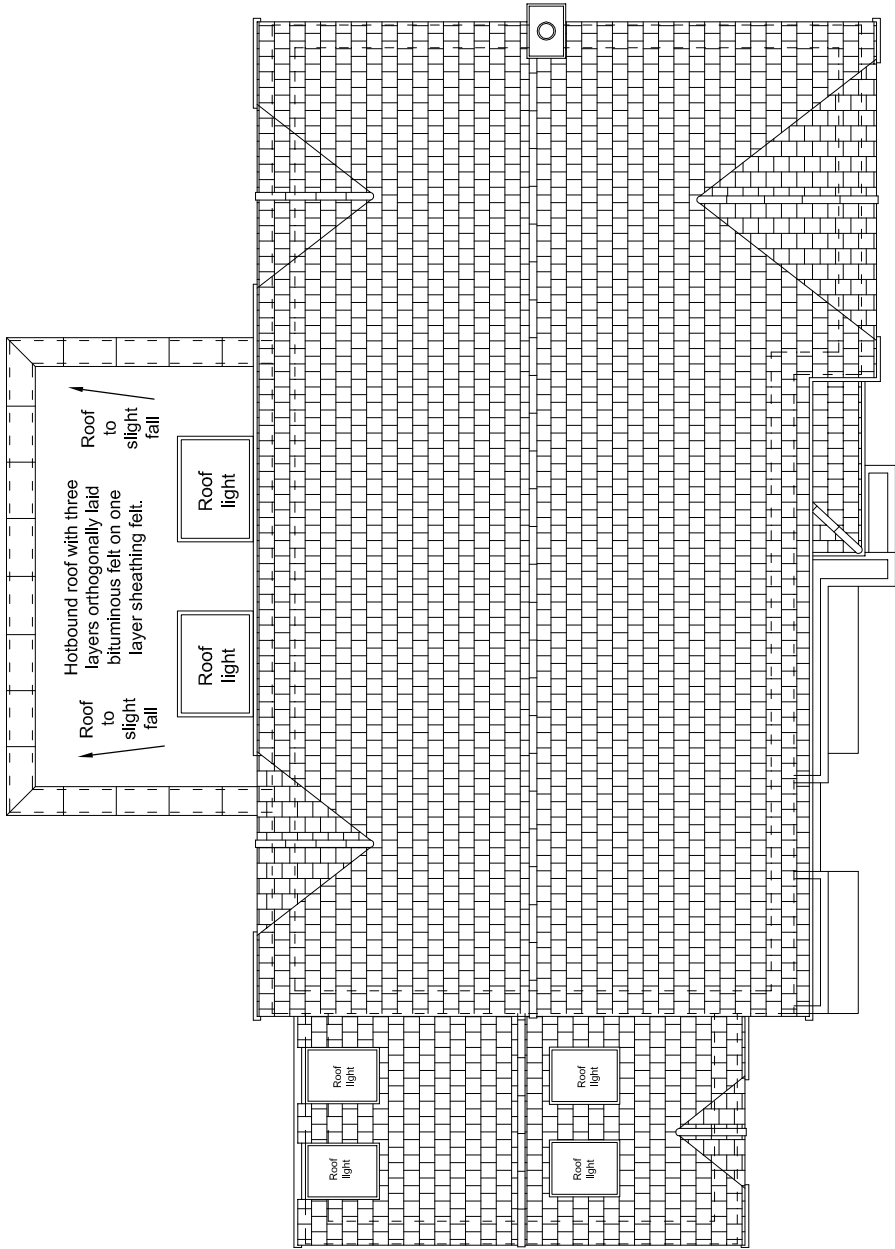

Proposed Roof Plan
Scale 1:100 @A3

A - Revision. S.Z. 17.07.2023. New porch, existing flower beds and existing timber seating added to plans.

SOARBOND Ltd.
Chartered Engineers
17 Clarendon Road,
London W3 1AA
Tel: 020 8937 8653
mobile 07879 683 968
email soarbond@yahoo.co.uk

Job title	Redevelopment at 8 Sovereign Close, Ruislip, Middlesex HA4 7EF
Drawing title	Proposed Plans
Client	Mrs. & Mrs. Healy
Drawn by	S. Zablocka
Check'd	W.K.J. Zablocki
Date	April 2023
Date	April 2023
Job number	1341
Scale	1:100
Drawing number	1341-31
	A