




Notes:
1. For general notes see drawings 1341 - 31.

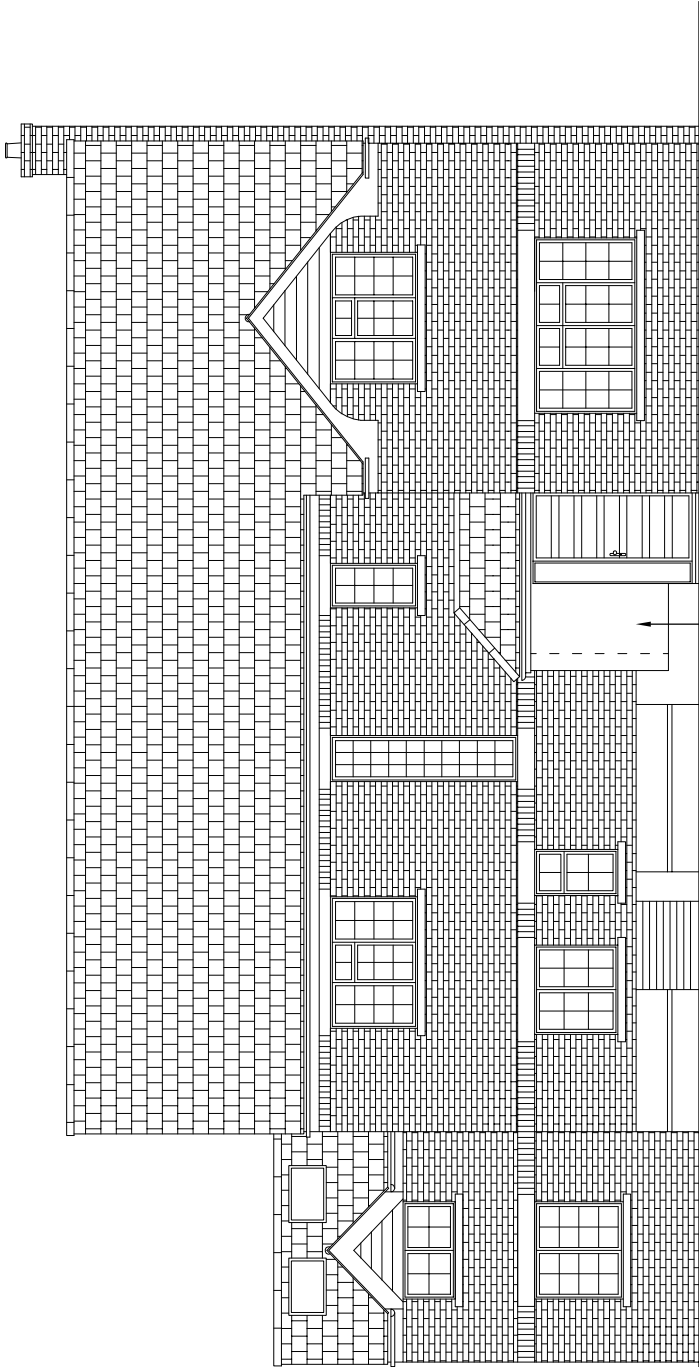


Proposed Front Elevation
Scale 1:100 @A3

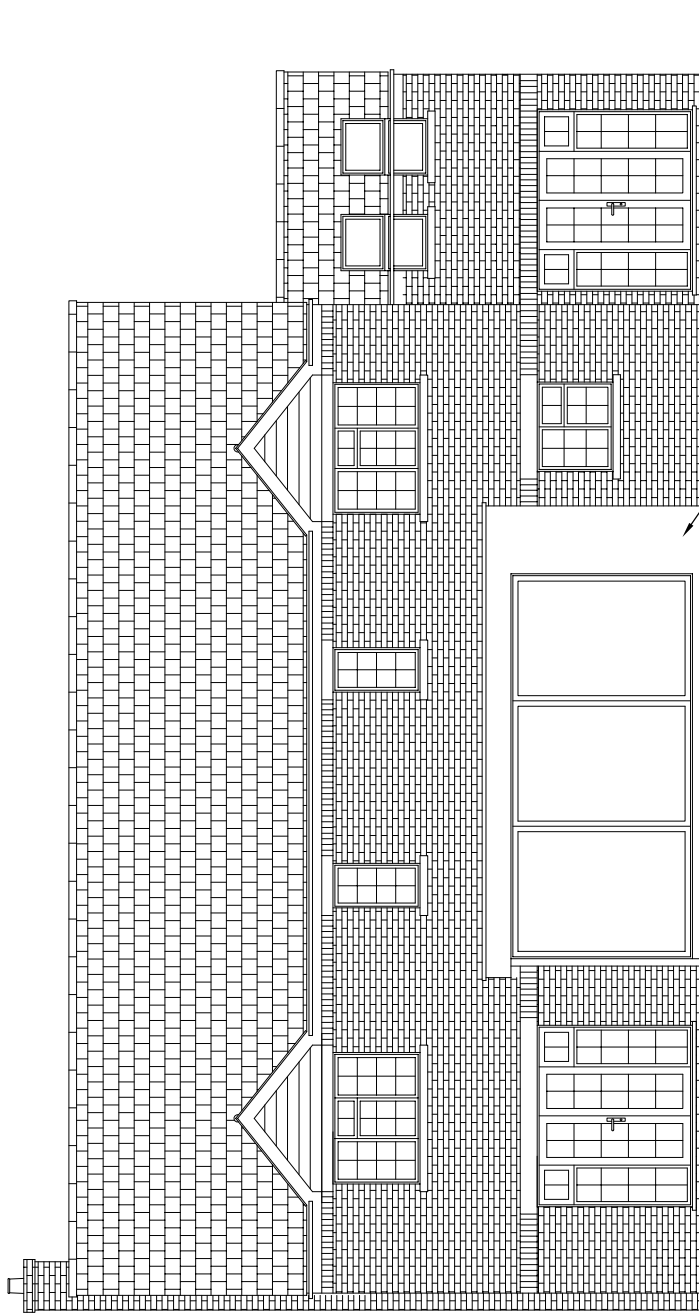

Proposed Rear Elevation
Scale 1:100 @A3

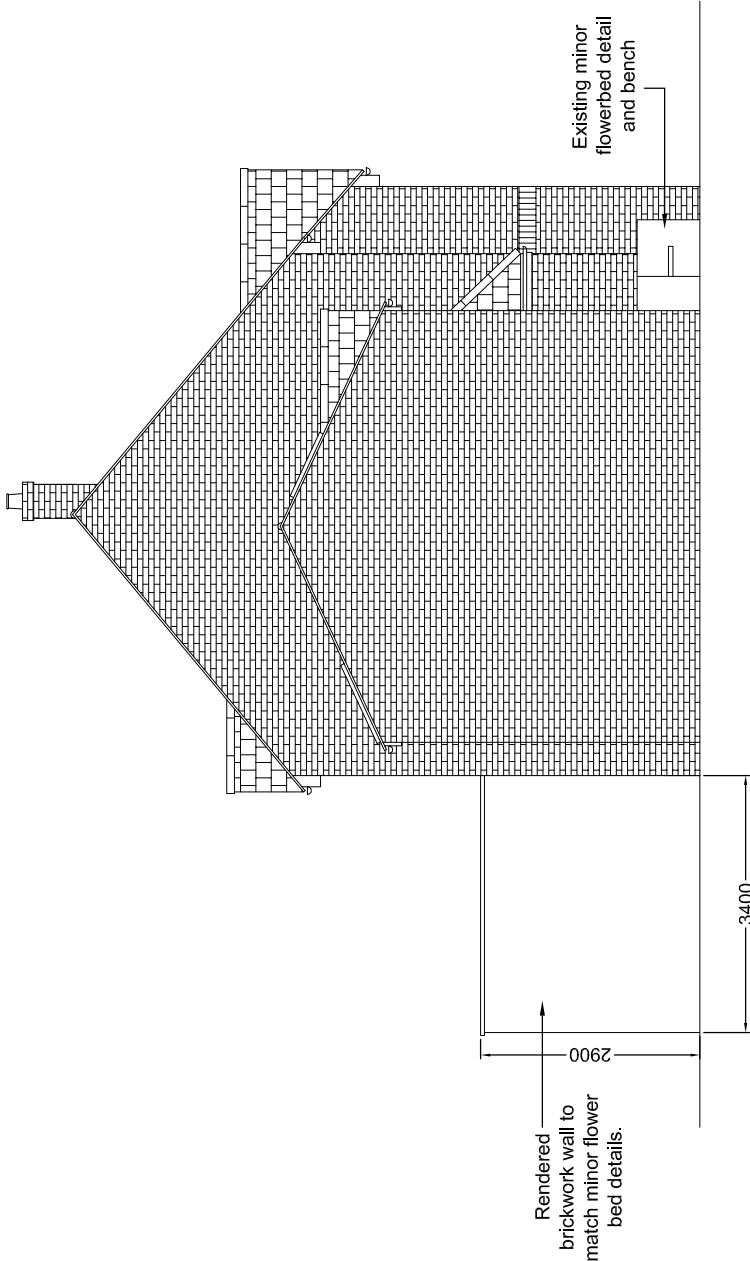

Proposed Side Elevation - East Facing
Scale 1:100 @A3

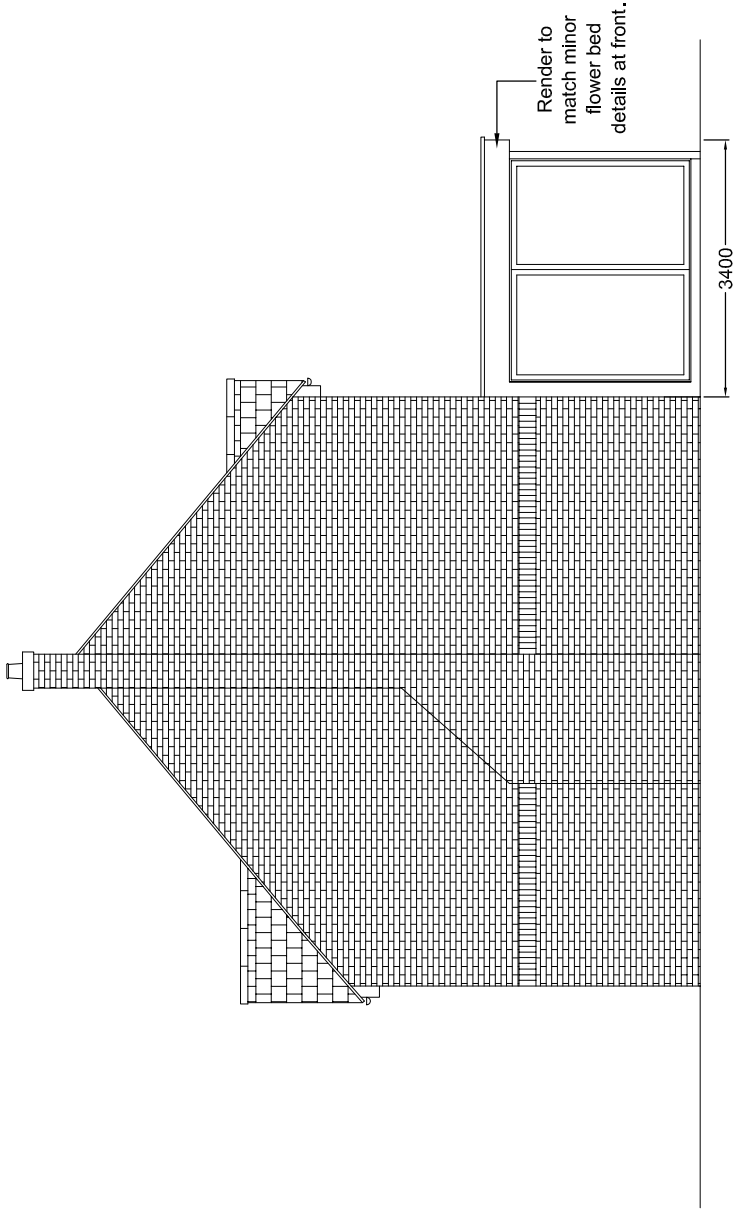

Proposed Side Elevation - West Facing
Scale 1:100 @A3

C - Revision S.Z. 17.07.2023. Notes changed.
B - Revision S.Z. 13.07.2023. Porch removed.
A - Revision S.Z. 07.07.2023. Minor changes to suit Local Authority requirements.

SOARBOND Ltd.
Chartered Engineers
17 Clarendon Road,
London W3 1AA
Tel: 020 8937 8653
mobile 07879 883 988
email soarbond@yahoo.co.uk

Job title	Redevelopment at 8 Sovereign Close, Ruislip, Middlesex HA4 7EF
Drawings title	Proposed Elevations
Client	Mrs. & Mrs. Healy
Drawn by	S. Zablocka
Check'd	W.K.J. Zablocki
Date	April 2023
Job number	1341
Scale	1:100
Drawing number	1341-32

