




2 .Ground Floor - Proposed
1 : 50

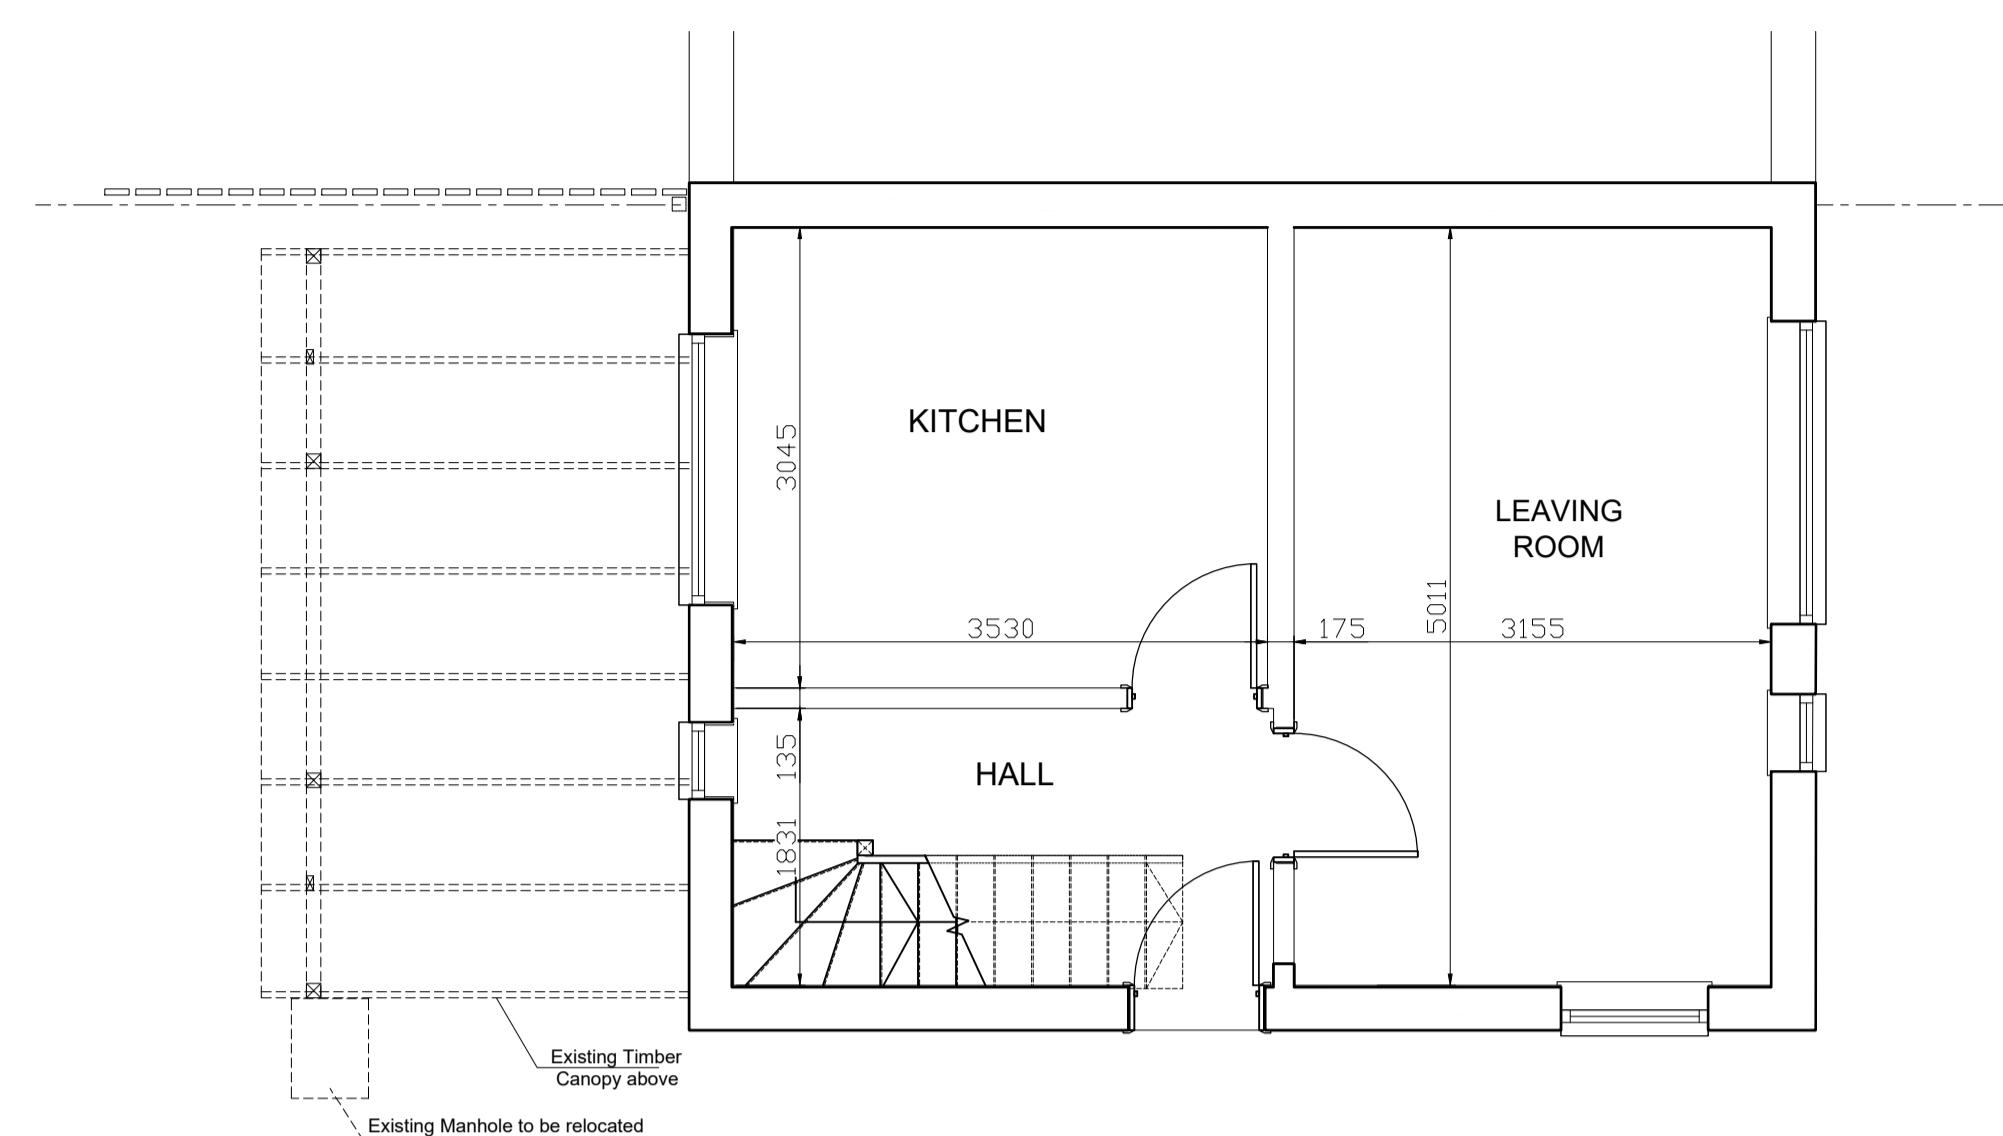


1 .Ground Floor - Existing
1 : 50

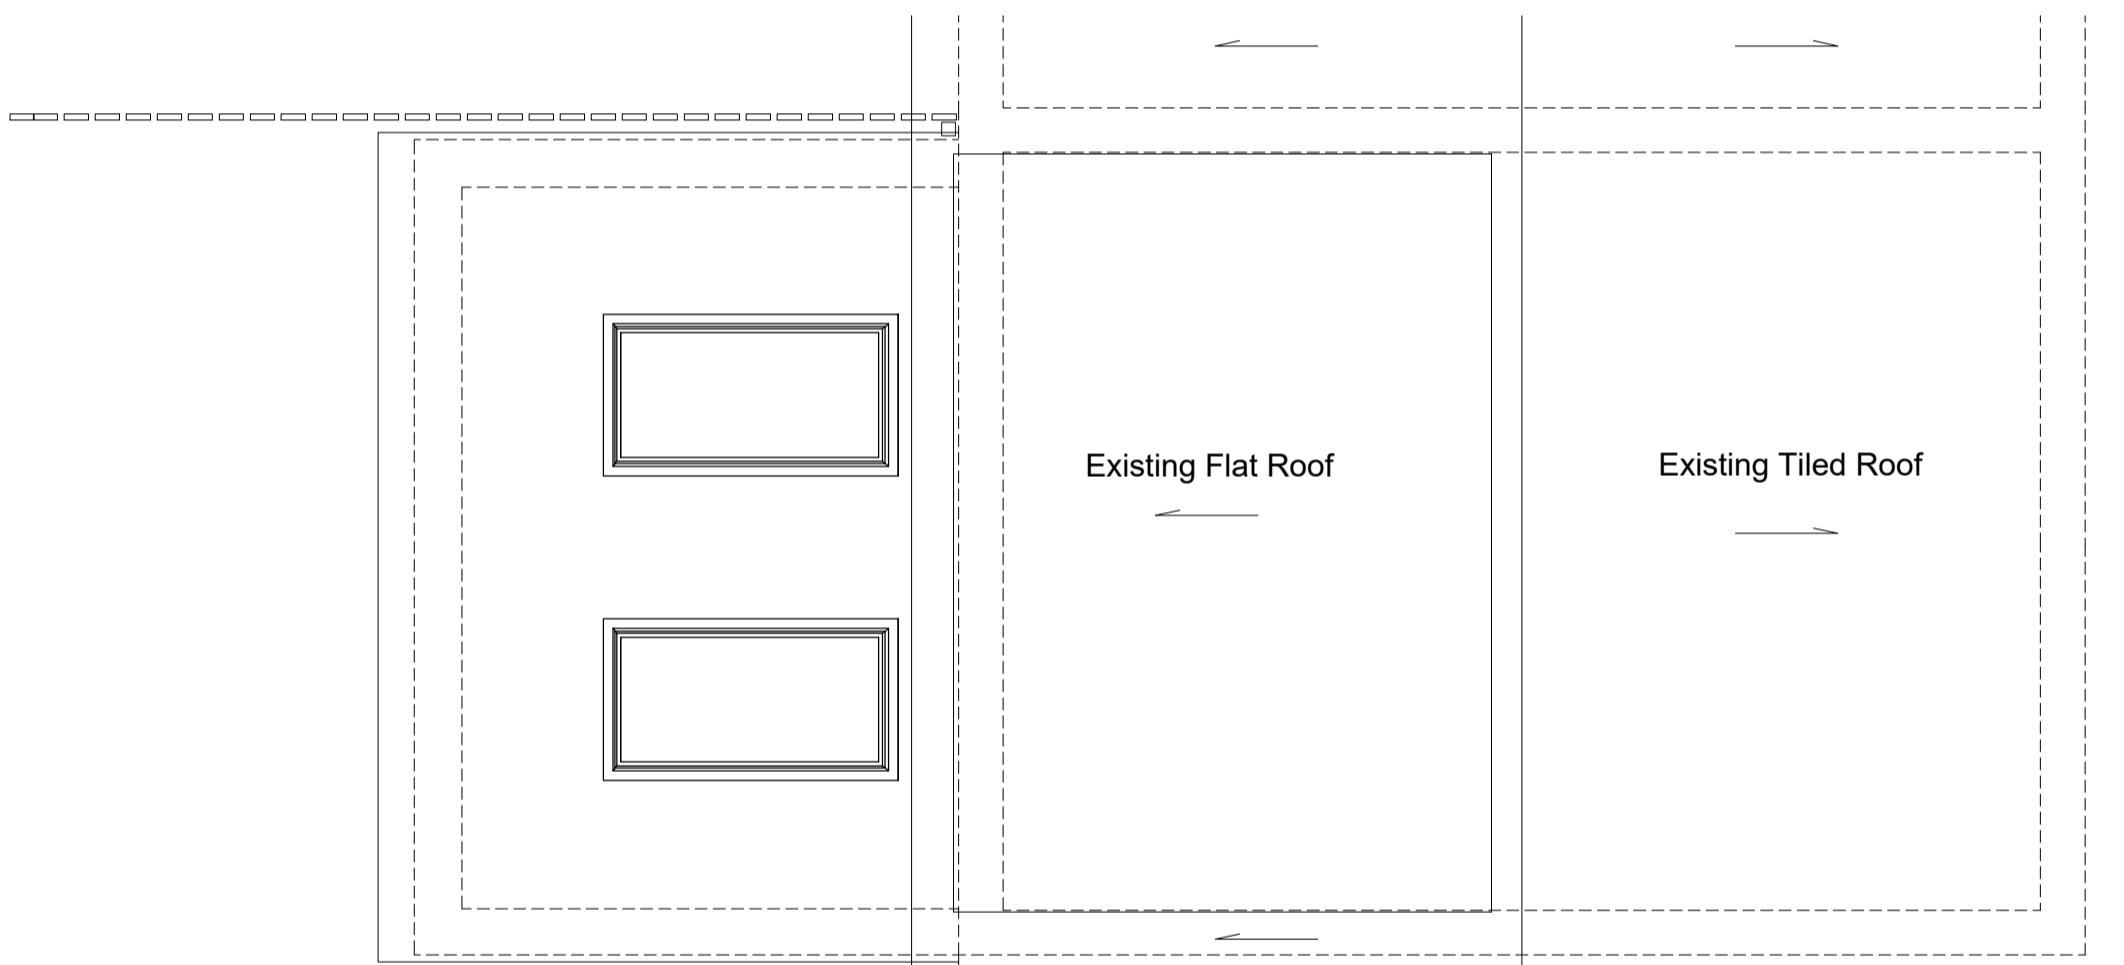


4 .Roof Plan - Proposed
1 : 50

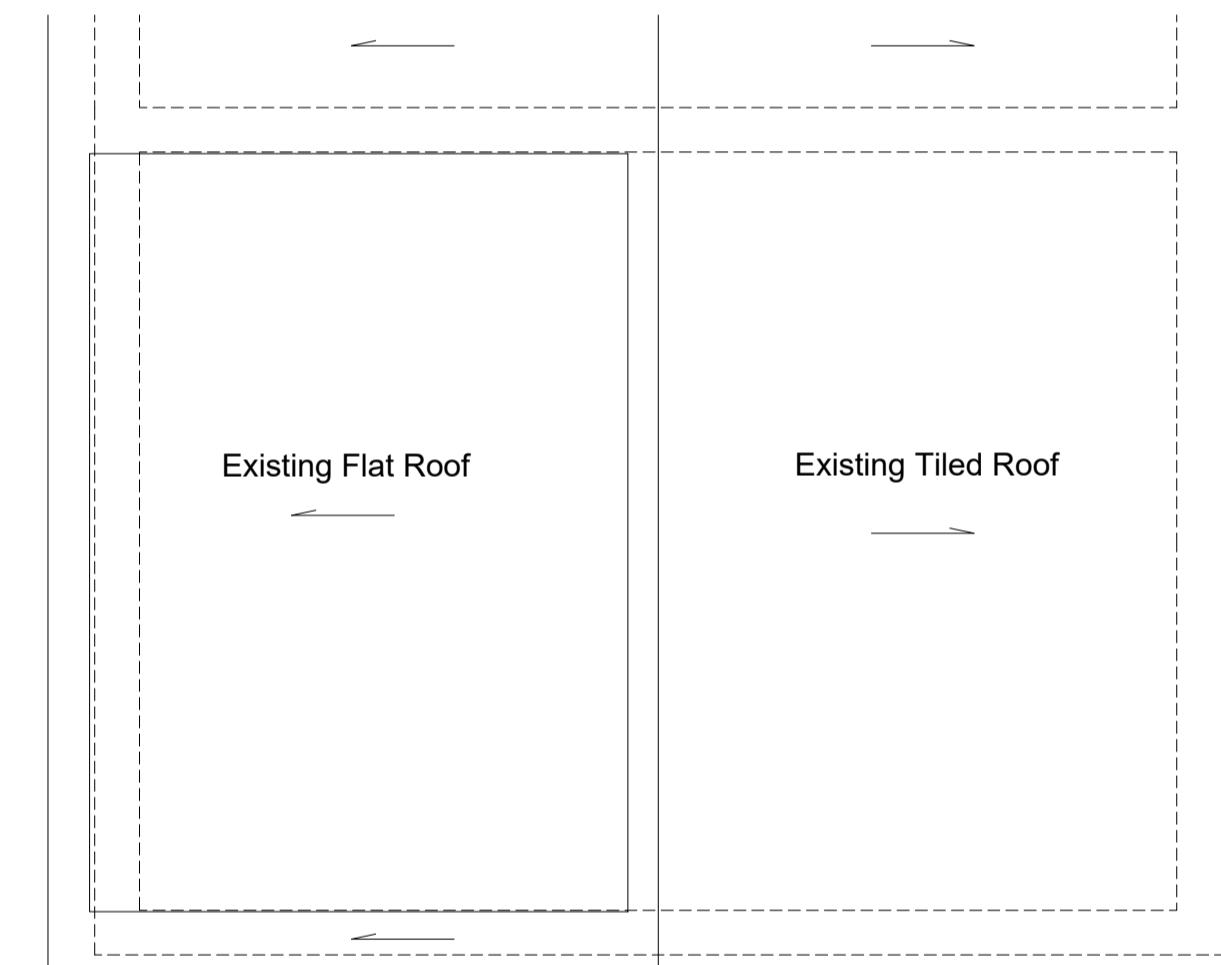

3 .Roof Plan - Existing
1 : 50

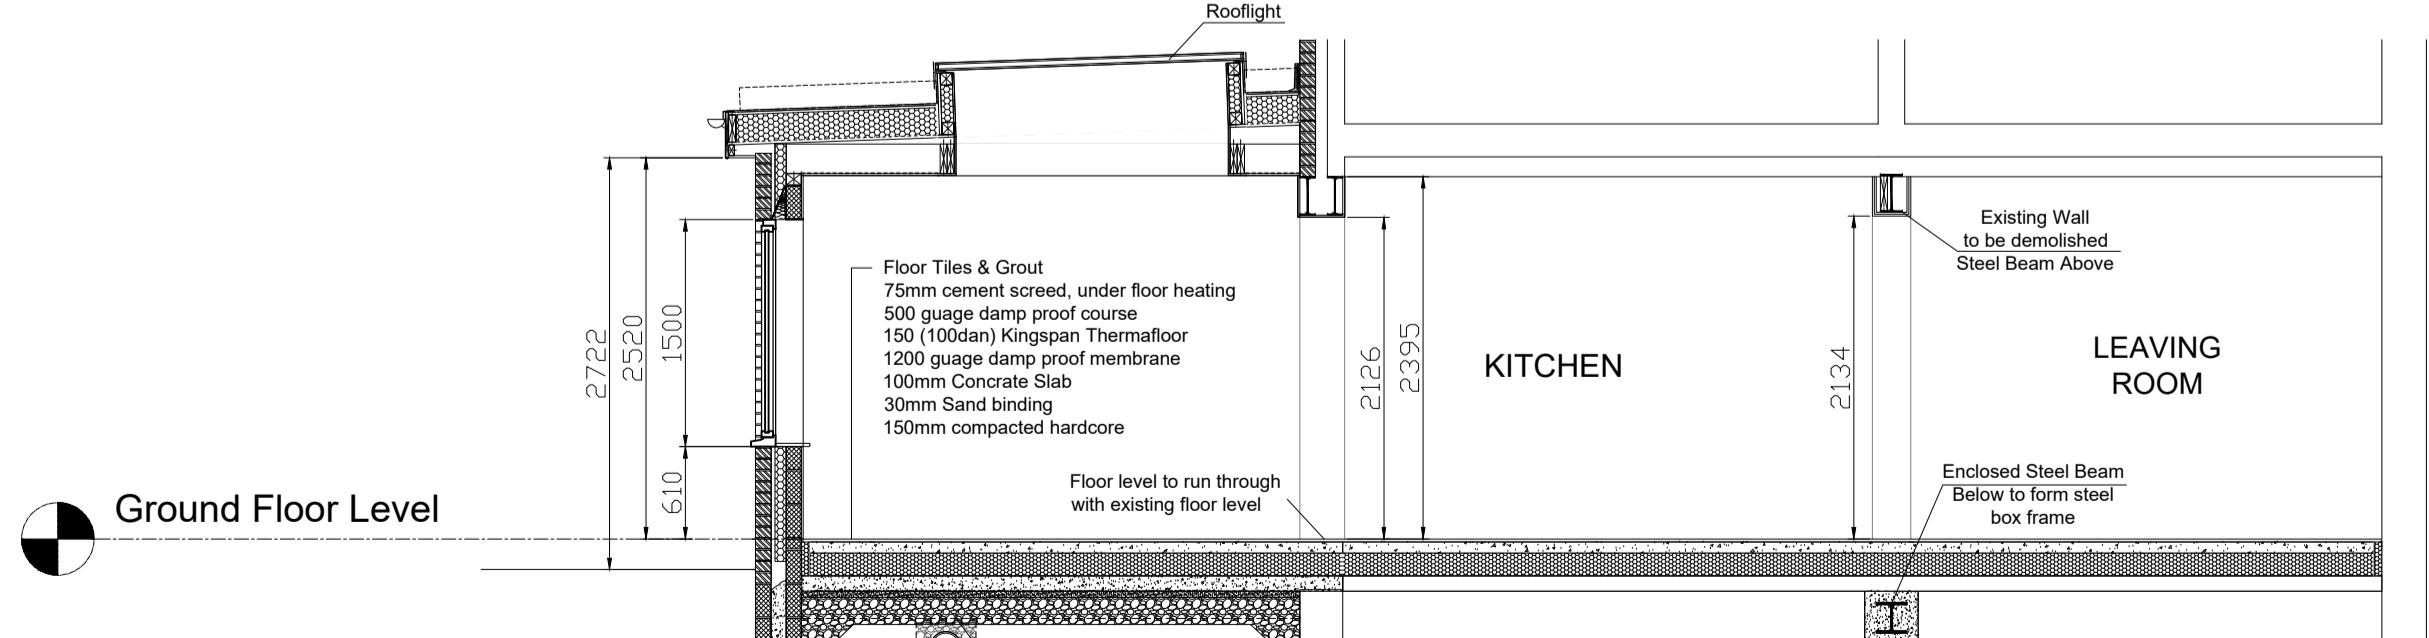

5 .Section A-A
1 : 50

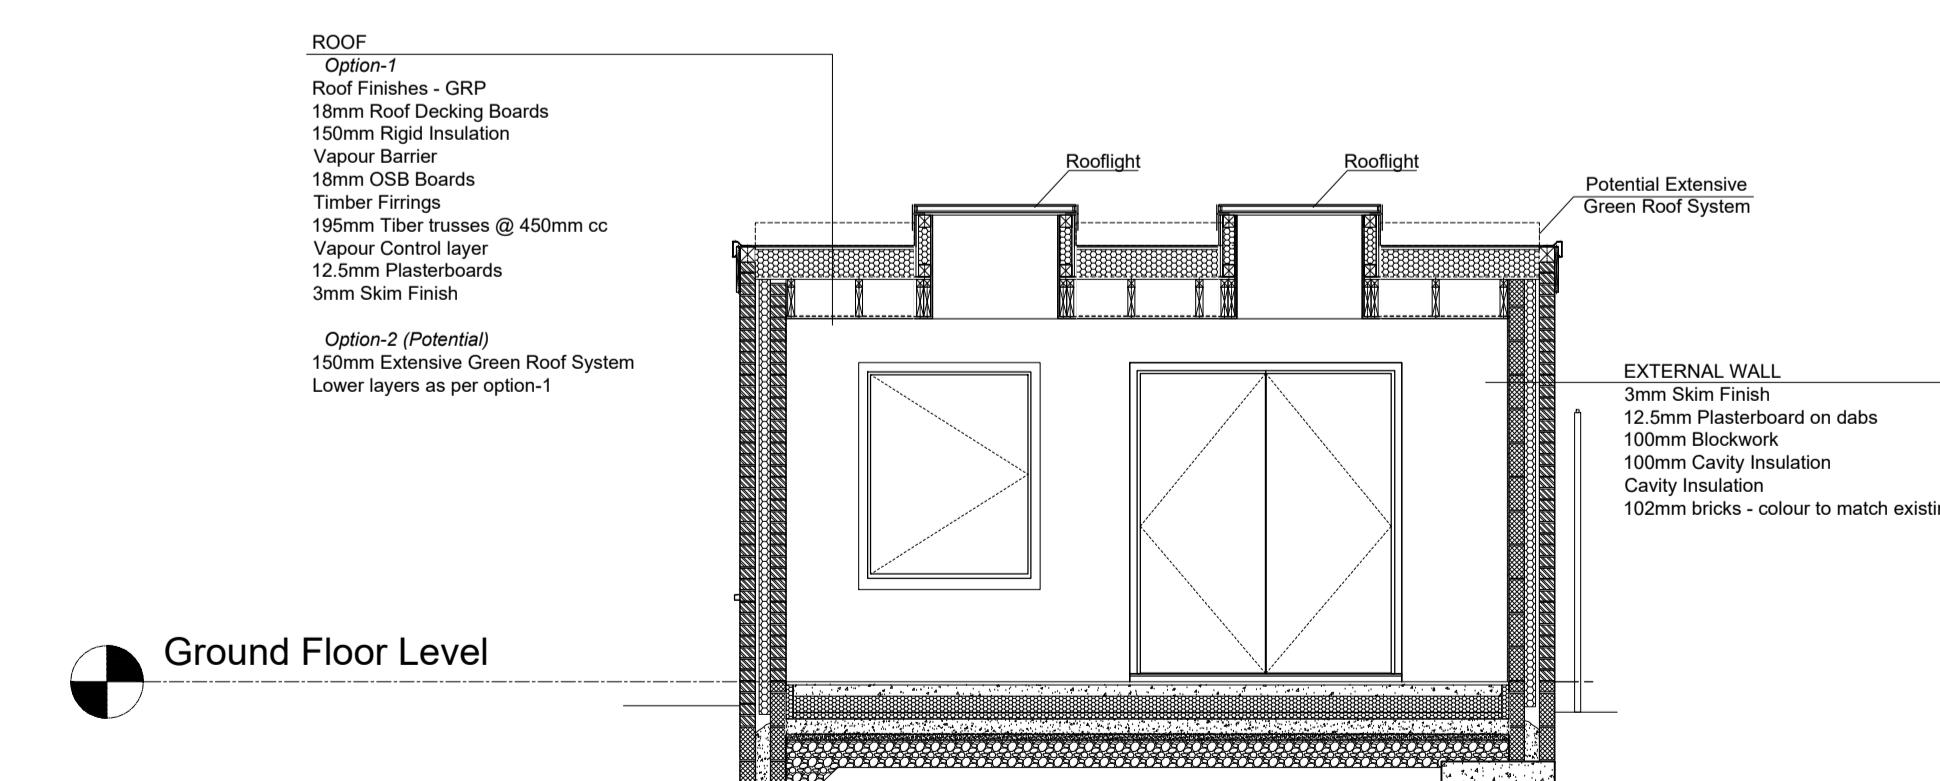

6 .Section B-B
1 : 50

Rev	Description	Date
A	For Approval	29/08/22
PROJECT 104 St. Peters Road Rear Extension		
TITLE Floor Plans & Sections		
CLIENT P. Krawczyk & W. Pawelec		
DRAWN BY PJK	CHECKED BY -	DATE 04/18/22
SCALE (@ A1) 1 : 50	PROJECT NUMBER 001	
DRAWING NUMBER 102	REV A	