


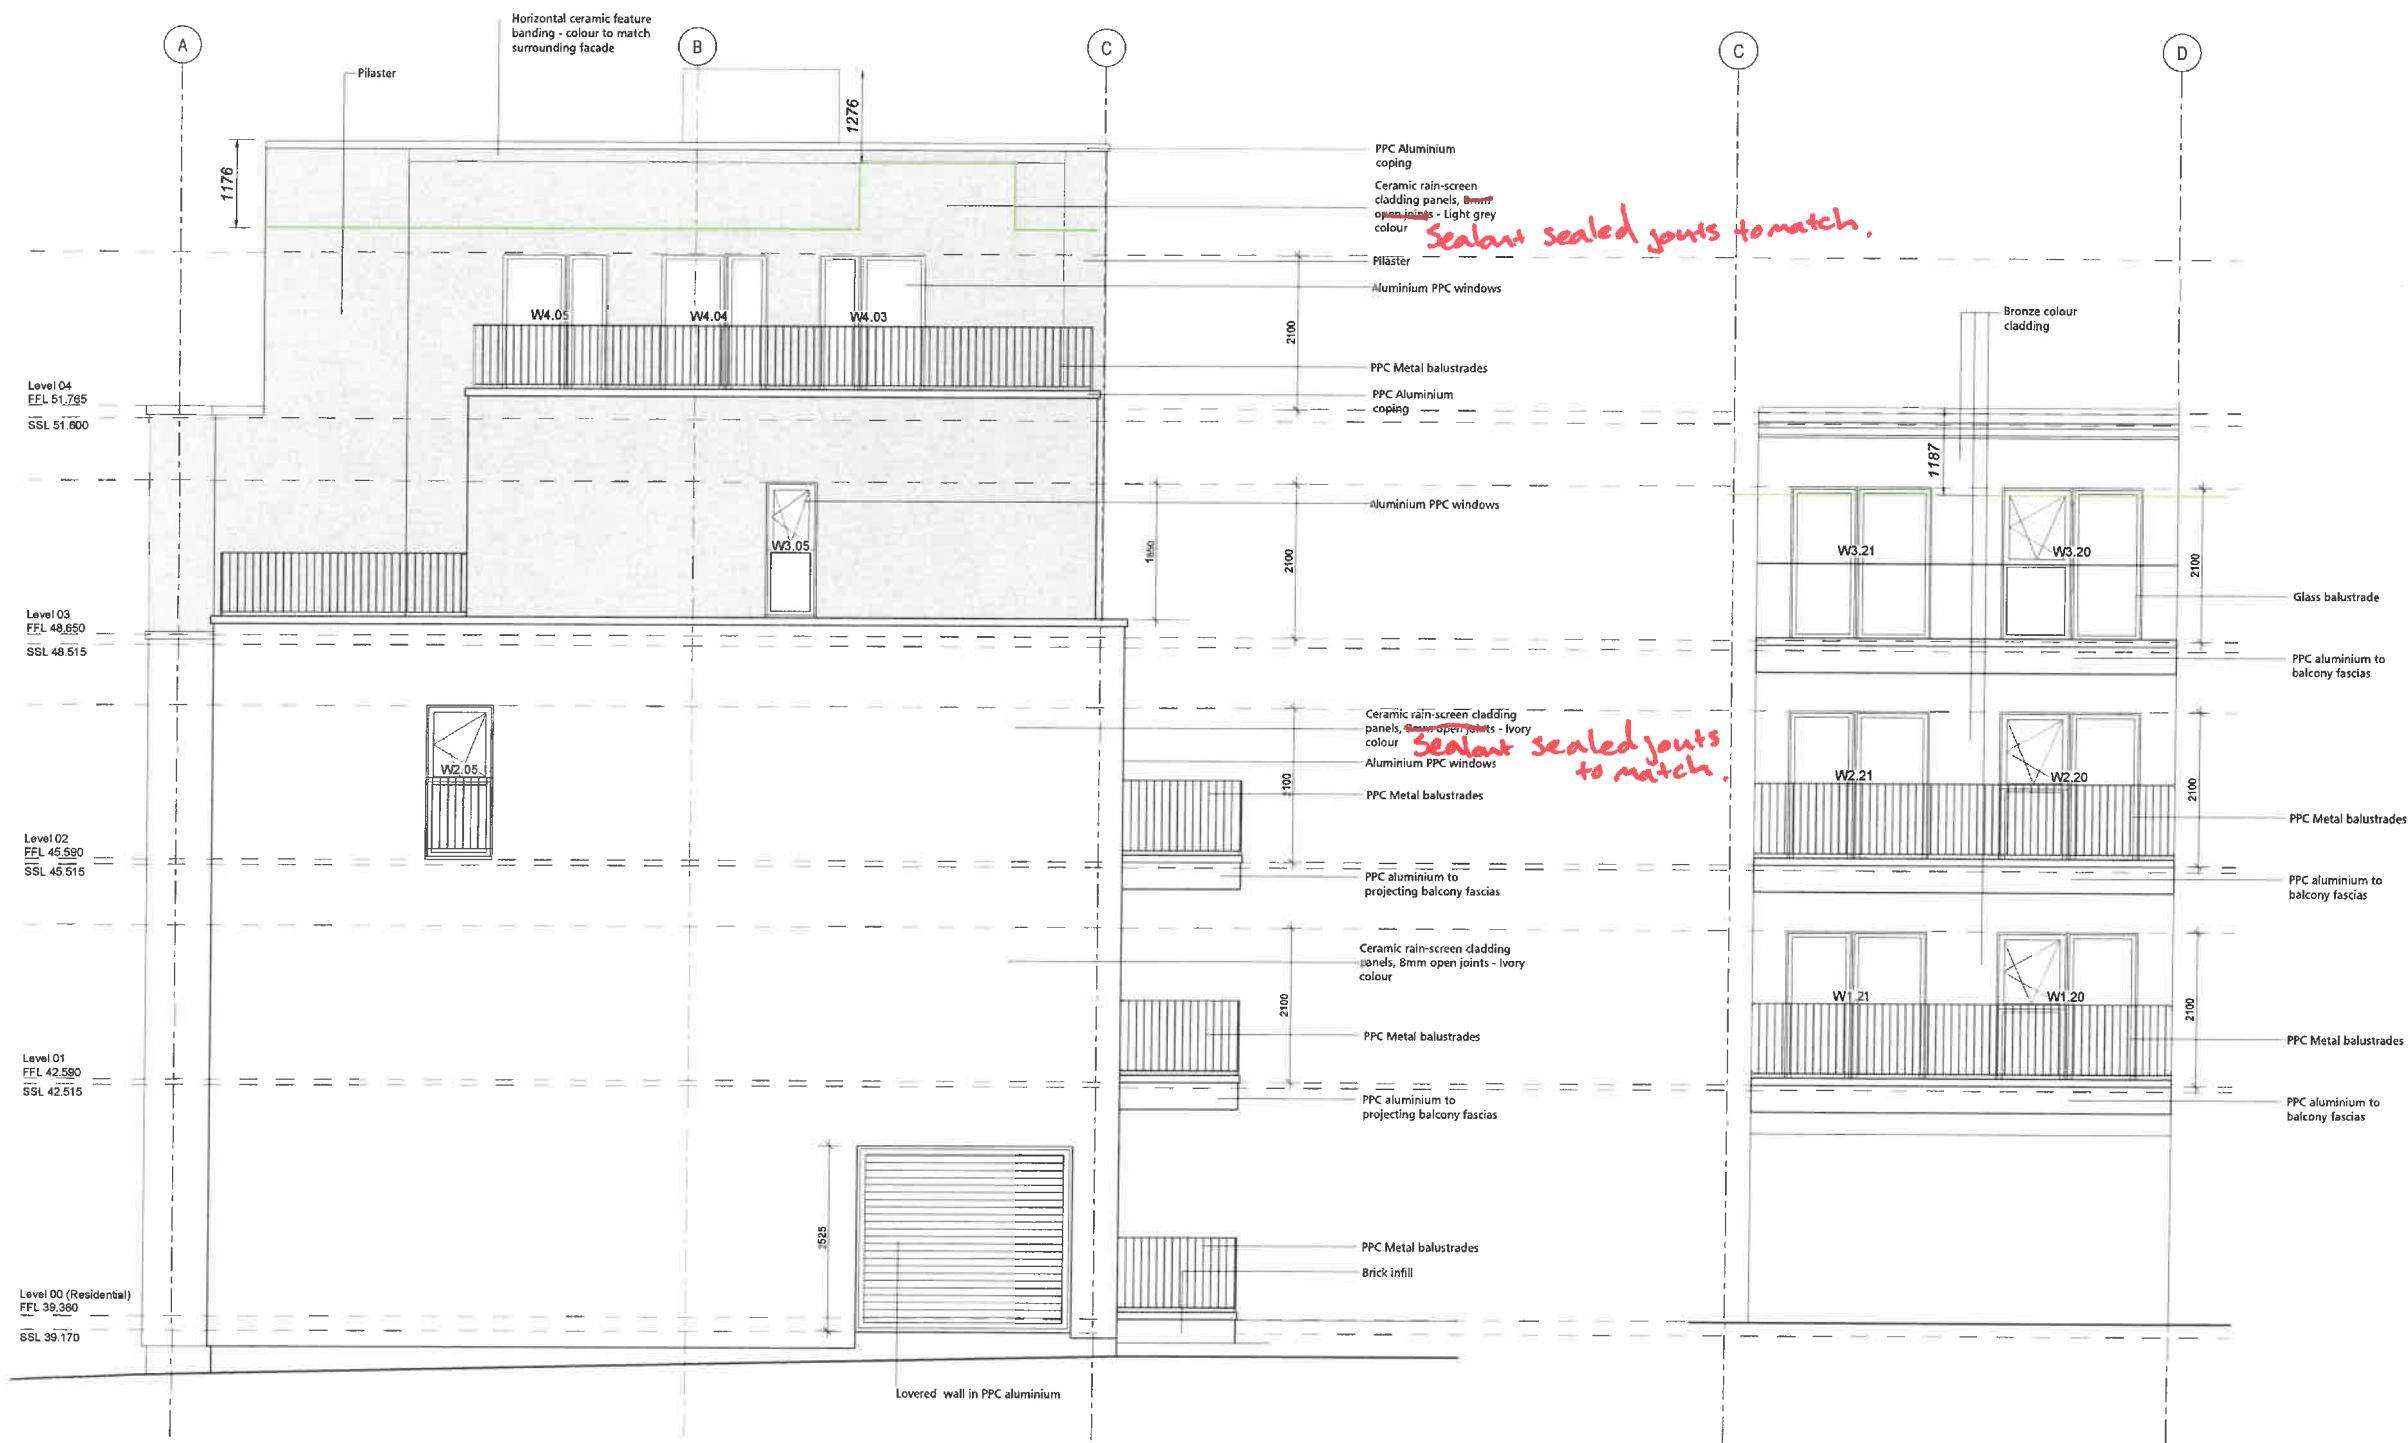

notes:
Adjacent properties and boundaries are shown for illustrative purposes only and have not been surveyed unless otherwise stated.
Do not scale from this drawing except for planning consent purposes.

KEY
Consented height of planning approved scheme

REV	DATE	DESCRIPTION	DRAWN	CHECKED
D	25/07/2019	Amendment to planners comments, Juliet balconies, plasters, horizontal banding, cladding spacing & bronze link	PD	MW
C	03/07/2019	Cladding type	SS	PD
B	27/06/2019	Dimensions added to consented heights, Juliet balconies	SS	PD
A	12/03/2019	Notes	SS	PD

CFW

Chaplin Farrant
Wiltshire Limited

Bank Chambers
69 High Street
Winchester
Hampshire
SO12 5DA

Tel: 01962 862224
Fax: 01962 840906
email: studio@cfw-architects.com
www.cfw-architects.com

Also at:
Norwich
London

Inland Homes

Randalls, Uxbridge

BLOCK 2
South Elevations

J17077w

AE(2)252

07/03/2019

1:50 @ A1

SS PD

This drawing is copyright of the Architects and shall not be reproduced without their permission.

Check all dimensions and report any errors or omissions.

Block 2 / South Elevation
Scale - 1:50
Scale 1:50
0 1000 2000 3000 4000 5000mm