


notes:

Adjacent properties and boundaries are shown for illustrative purposes only and have not been surveyed unless otherwise stated.
Do not scale from this drawing except for planning consent purposes.

KEY

Consented height of planning approved scheme

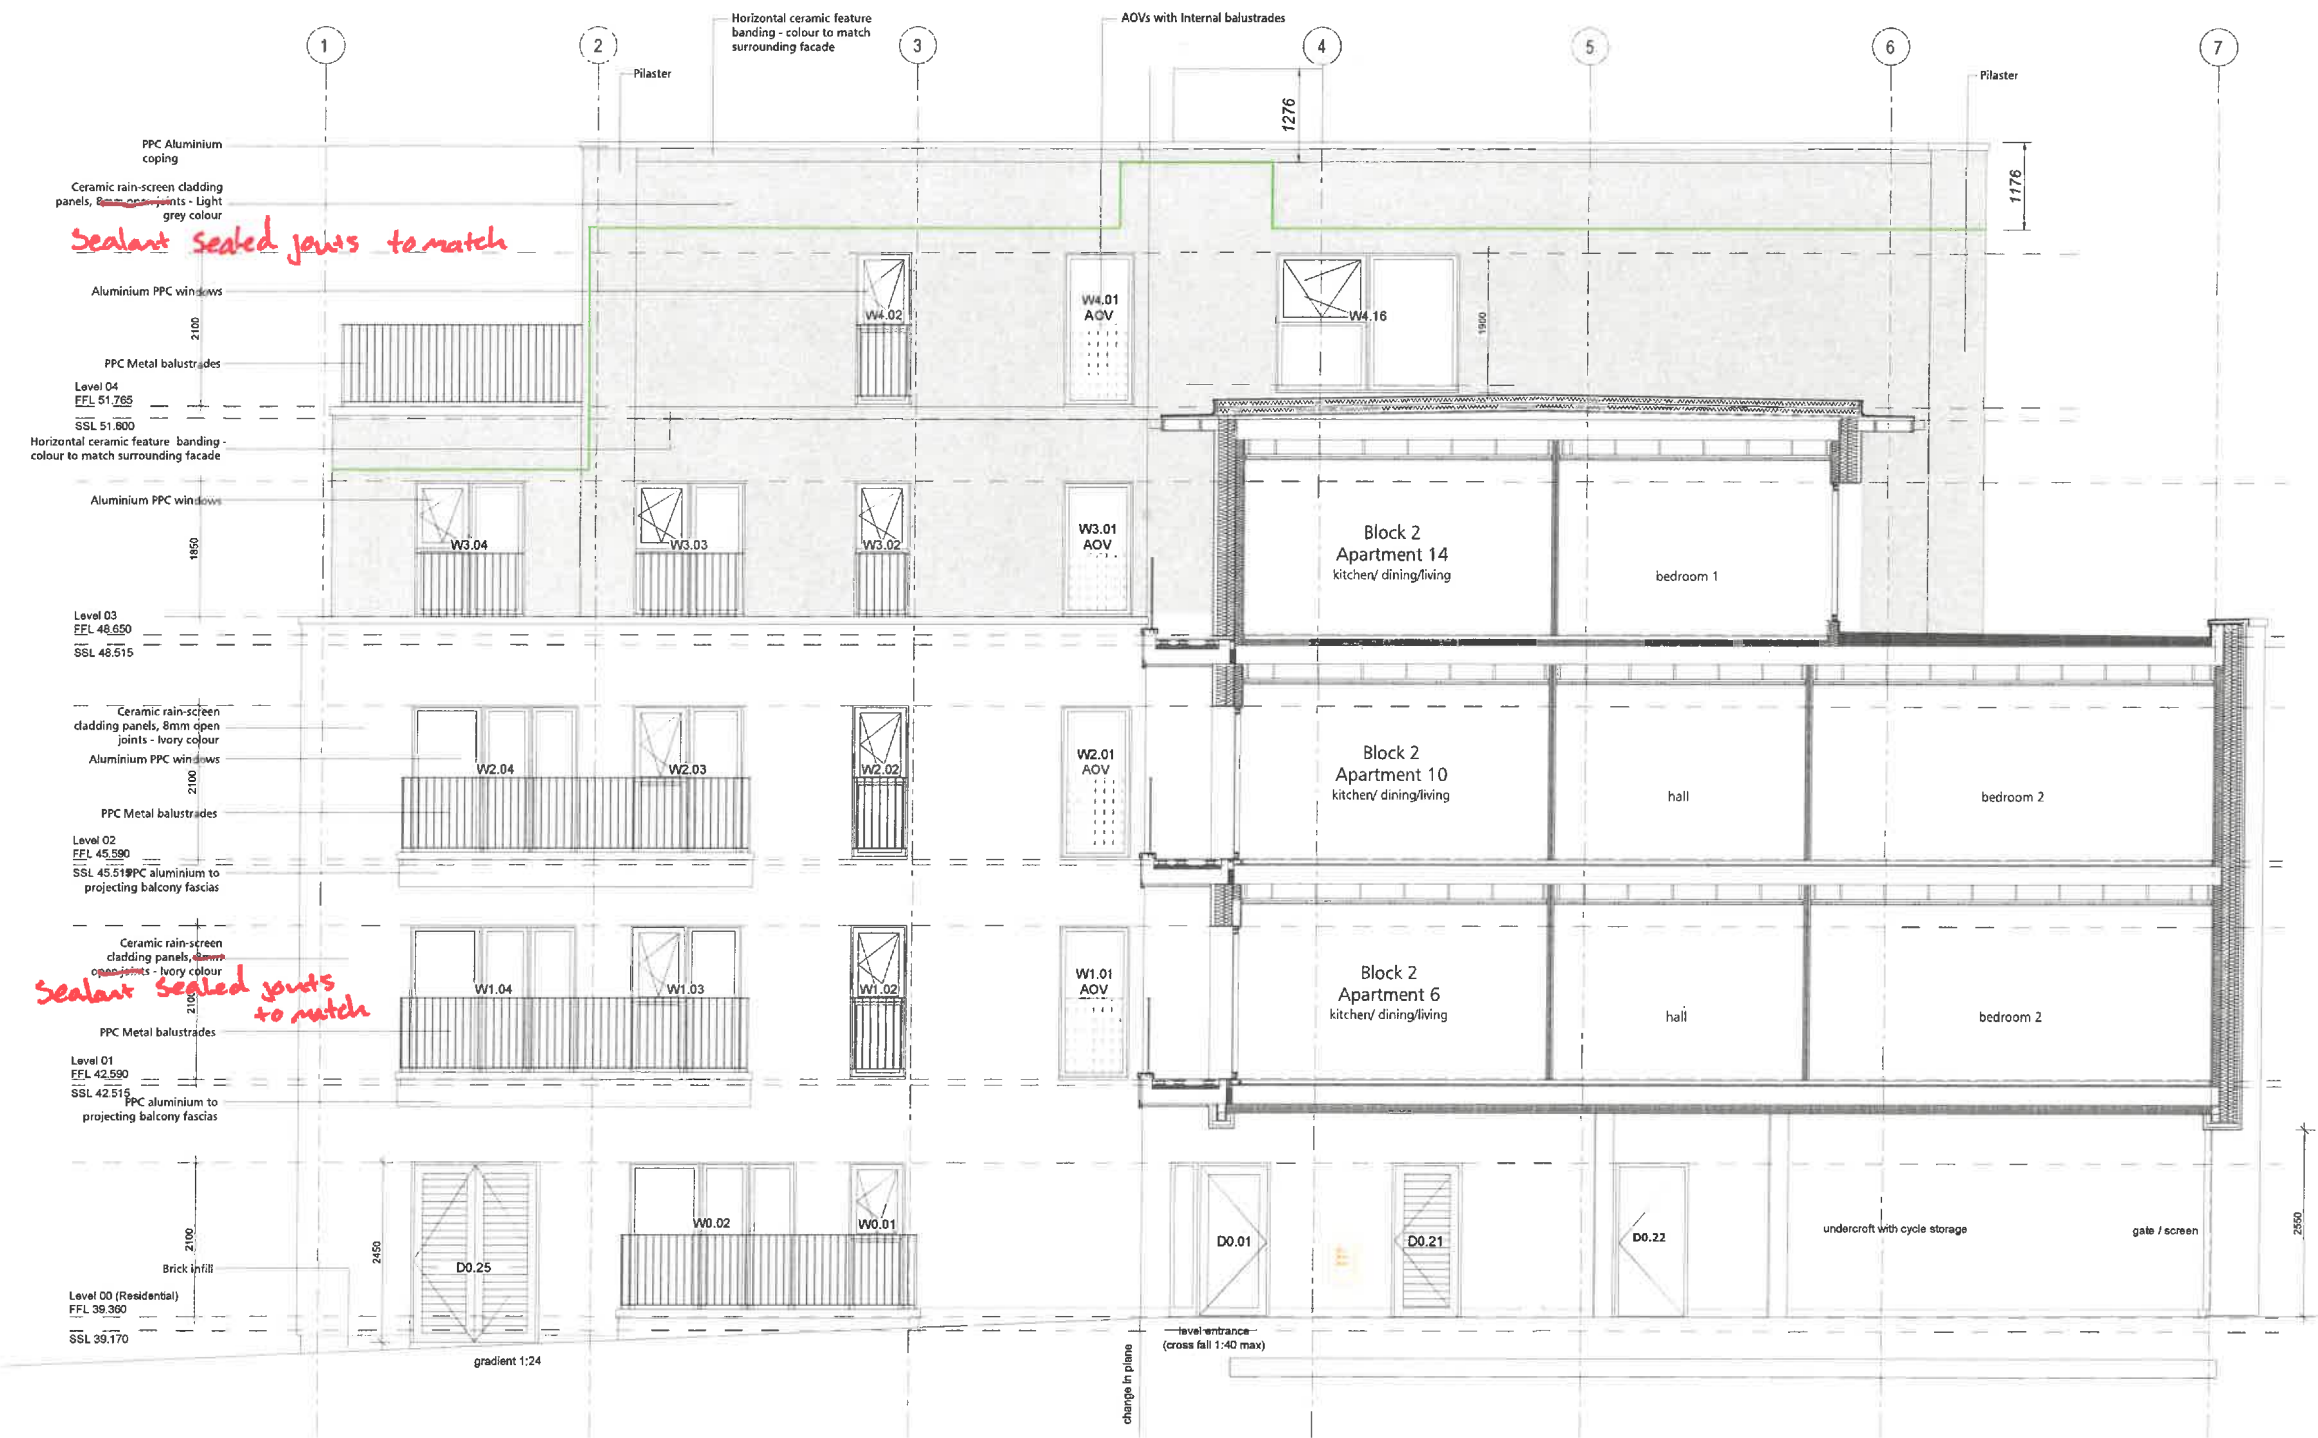

Block 2 / East Elevation

Scale - 1:50

Scale 1:50

0 1000 2000 3000 4000 5000mm

D	25/07/2019	Amendment to planners comments, Juliet balconies, pilasters, horizontal banding, cladding spacing	PD	MW
C	02/07/2019	Dimensions	SS	PD
B	27/06/2019	Dimensions added to consented heights. Juliet balconies.	SS	PD
A	12/03/2019	Notes	SS	PD
REV	DATE	DESCRIPTION	DRAWN	CHECKED

Revisions



PLANNING

Chaplin Farrant
Wiltshire Limited

Bank Chambers
69 High Street
Winchester
Hampshire
SO22 8DA
Tel: 01962 862224
Fax: 01962 840506

email: studio@cfw-architects.com
www.cfw-architects.com

Also at:
Norwich
London

Inland Homes

Randalls, Uxbridge

BLOCK 2
East Elevation

J17077w

AE(2)253

06/11/2018

SS

This drawing is copyright of the Architects and shall not be reproduced without their permission.

Check all dimensions and report any errors or omissions

1:50 @ A1

PD

PD