



NOTES


- Dimensions are not to be scaled from this drawing by contractors. The contractor is requested to check all dimensions before the work started.
- Report any discrepancies to the client or architect before undertaking the work described in the drawings.
- Dimensions are approximate site dimensions and are to be verified by the contractor on site before any fabrication/site works i.e foundations etc occur
- Contractor is responsible for all temporary propping to existing structure

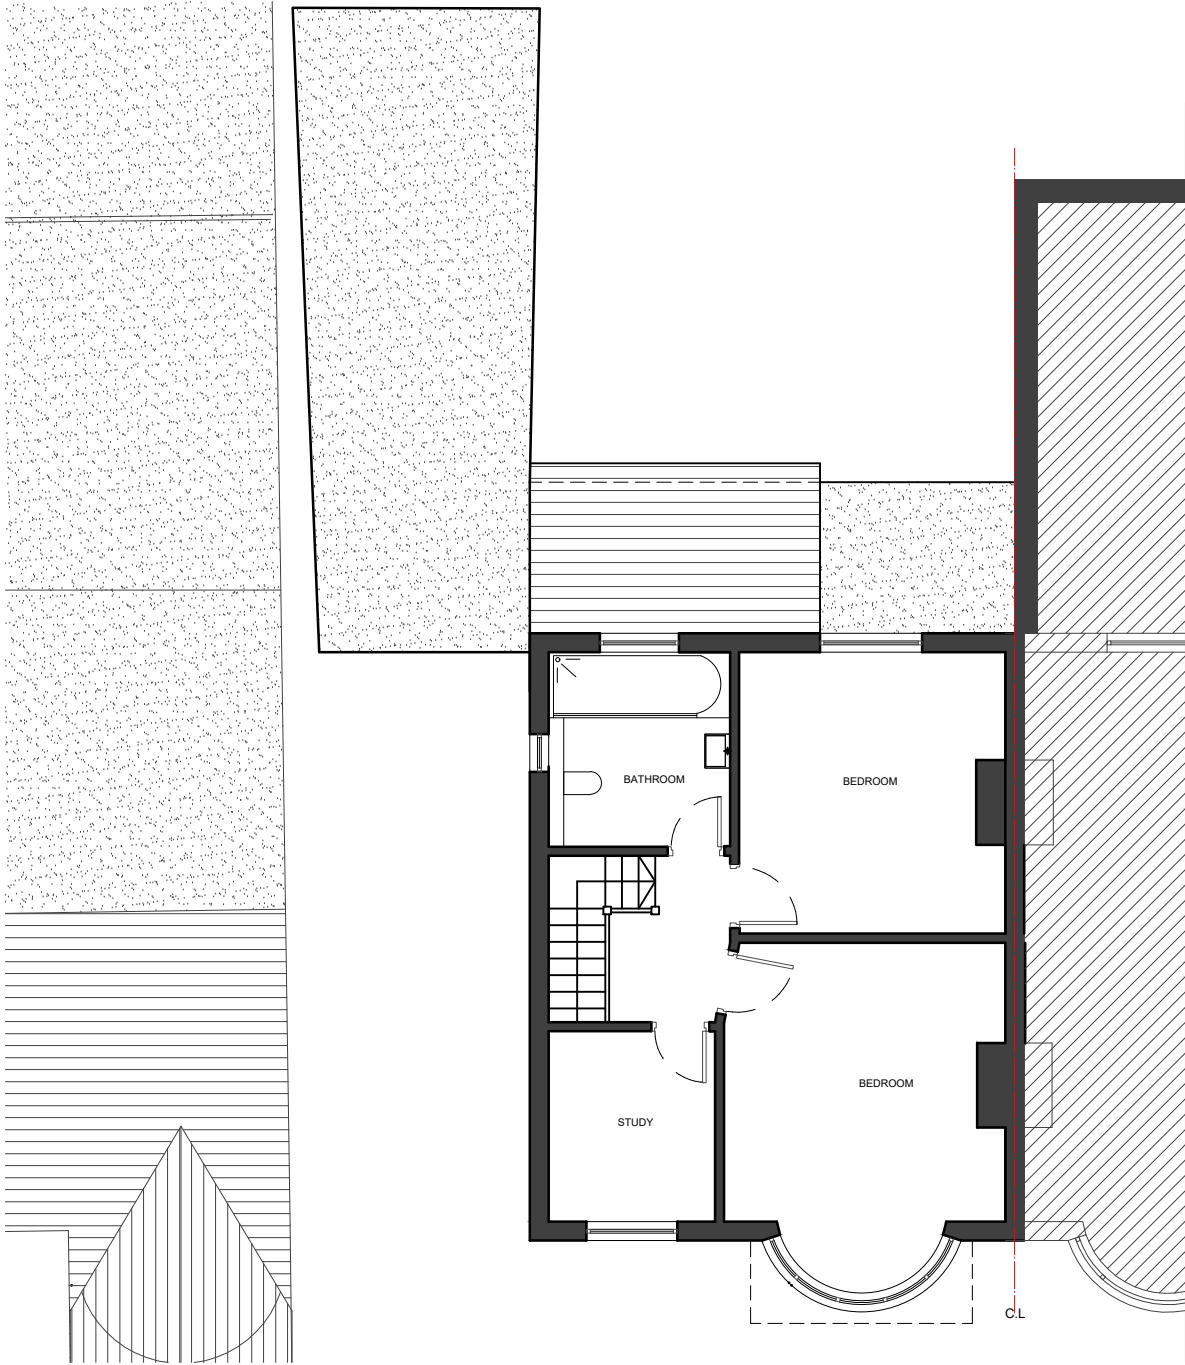

01 - FIRST FLOOR PLAN

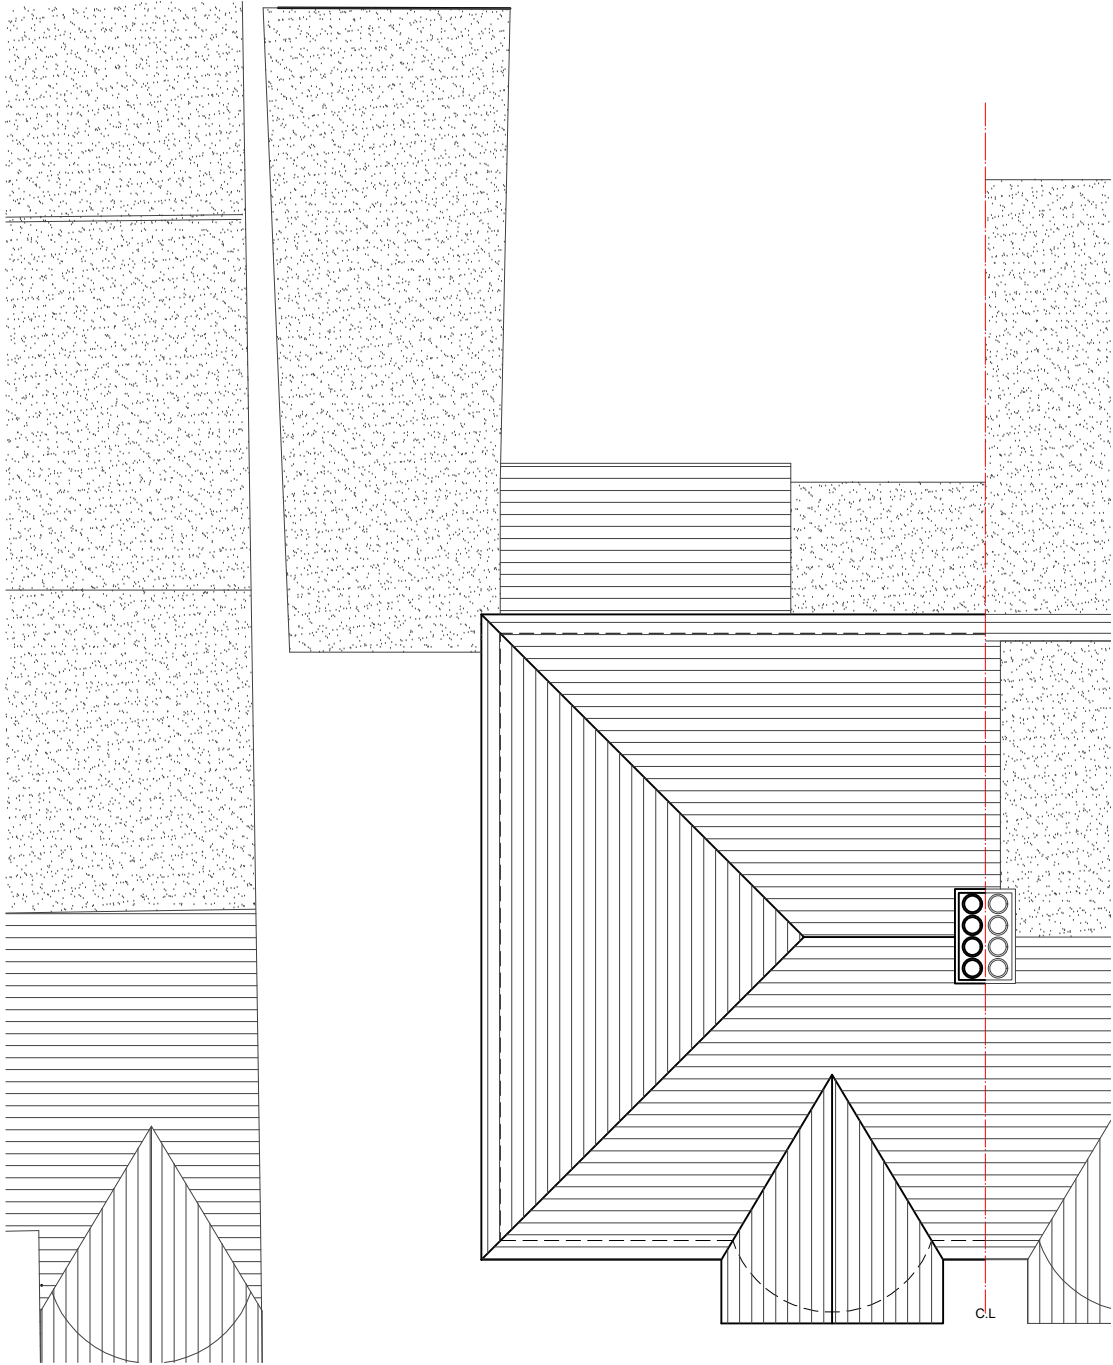

02 - ROOF PLAN

 

REVISIONS			
NO.	DESCRIPTION	DATE	BY

**LAWFULNESS  
CERTIFICATE**

DE ARCHITECTURAL CONSULT.LTD  
M: 07824773079, 07869580774  
E: design.endeavour@gmail.com

42 FERRERS AVENUE, WEST DRAYTON  
LONDON, UB7 7AB

EXISTING PLANS

Scale 1:100@A3	Drawn TS/JTS	Approved	Date NOV 23
Job No. DAC-203/23	Drawing No. PD-42FA-02	Rev. -	