




01 - FRONT ELEVATION



02 - REAR ELEVATION

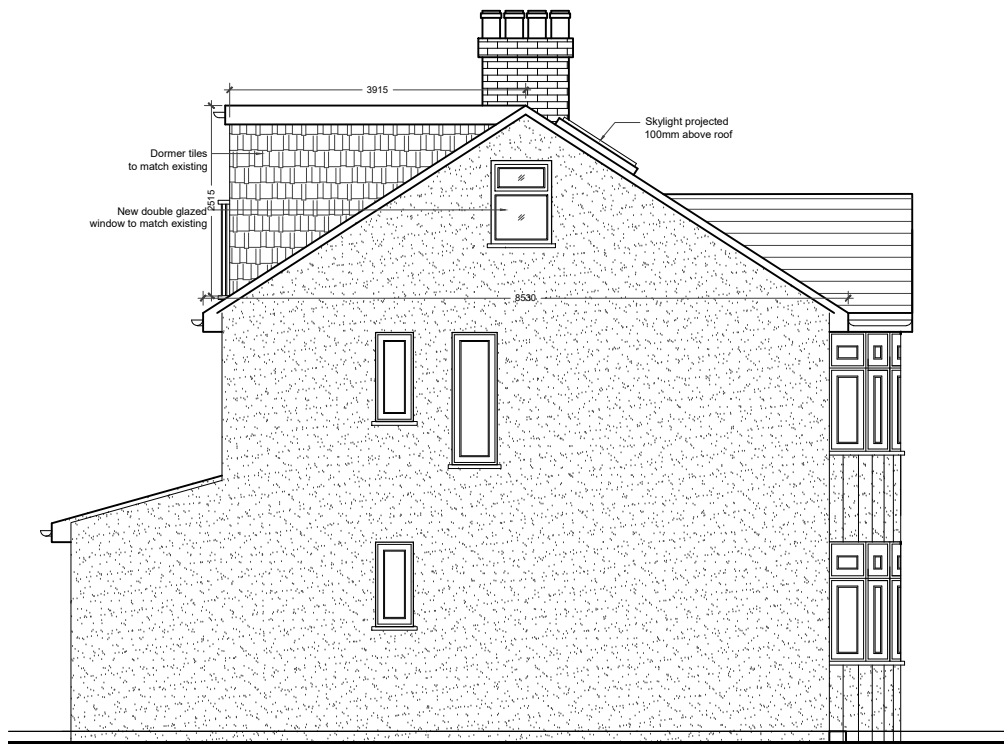

03- SIDE ELEVATION

LOFT VOLUME:

Loft dormer volume- $(6.11 \times 3.91 \times 2.51) / 2 = 29.85$ cubm

Hip to gable roof volume- $(8.53 \times 5.25 \times 2.26) / 6 = 16.86$ cubm

Total Volume = 46.71 < 50 cubm

NOTES

- Dimensions are not to be scaled from this drawing by contractors. The contractor is requested to check all dimensions before the work started.
- Report any discrepancies to the client or architect before undertaking the work described in the drawings.
- Dimensions are approximate site dimensions and are to be verified by the contractor on site before any fabrication/site works i.e foundations etc occur
- Contractor is responsible for all temporary propping to existing structure

0 1 2m 3 4 5m
Scale

REVISIONS			
NO.	DESCRIPTION	DATE	BY

**LAWFULNESS
CERTIFICATE**

DE ARCHITECTURAL CONSULT.LTD
M: 07824773079, 07869580774
E: design.endeavour@gmail.com

Project 42 FERRERS AVENUE, WEST DRAYTON LONDON, UB7 7AB			
Title PROPOSED ELEVATIONS			
Scale 1:100@A3	Drawn TS/JTS	Approved	Date NOV 23
Job No. DAC-203/23	Drawing No. PD-42FA-05	Rev. -	