





NORTH

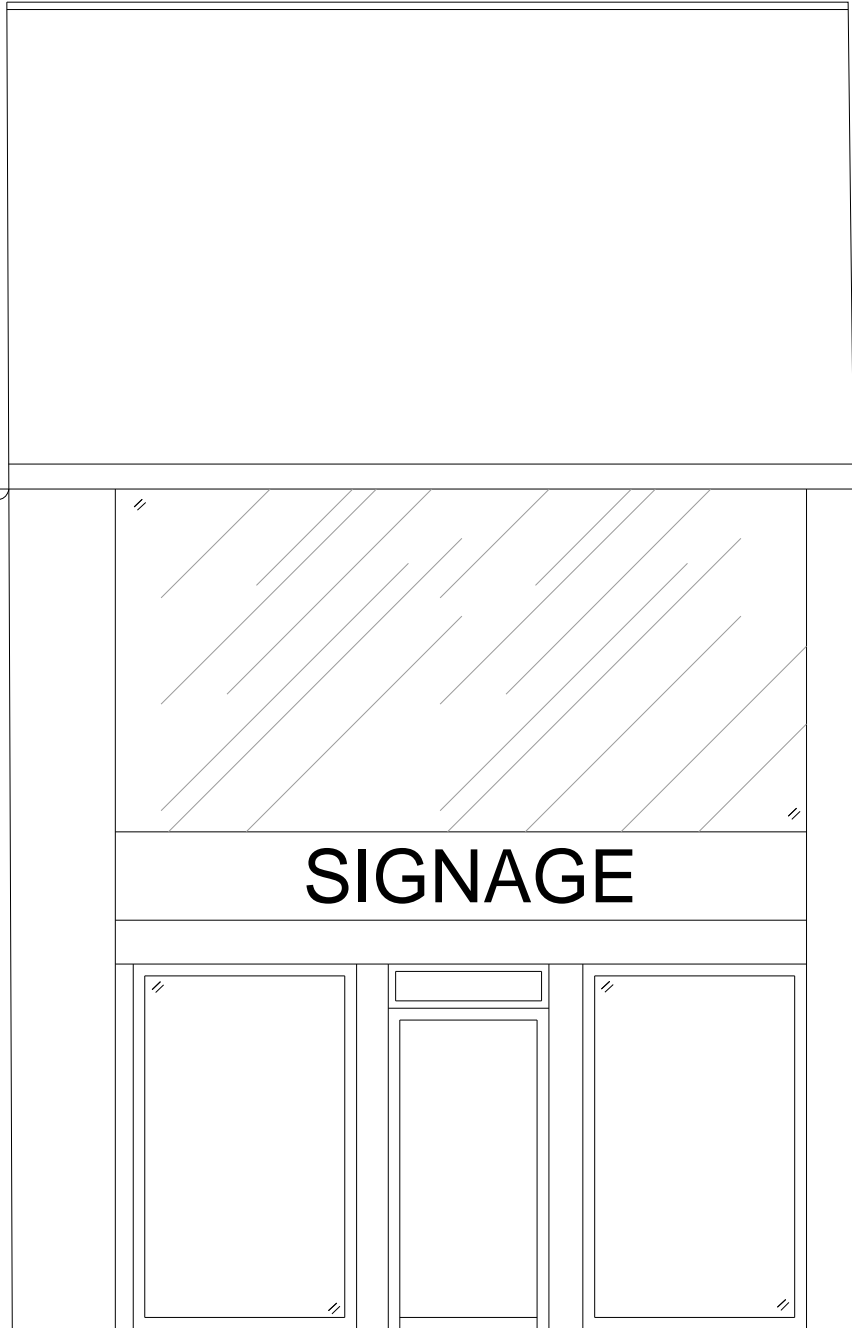

EXISTING FRONT ELEVATION

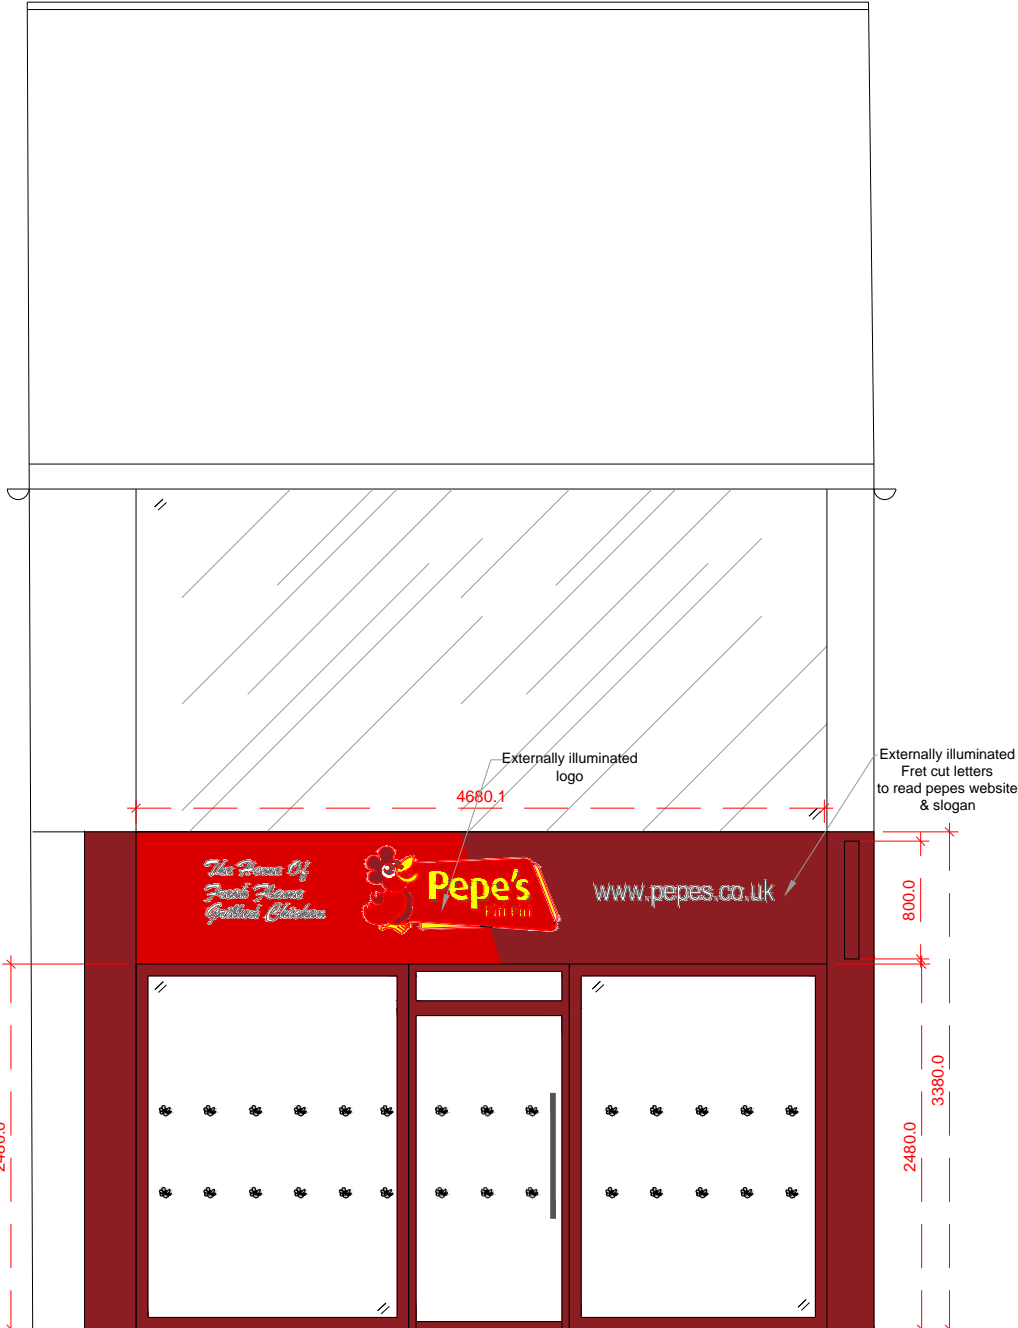

PROPOSED FRONT ELEVATION

Drawing no. 12		
date	rev.	revision/author/checker
PURPOSE OF ISSUE		
PLANNING		
PROJECT		
PEPE'S 60 HIGH STREET, RUISLIP		
DRAWING		
EXISTING & PROPOSED FRONT ELEVATION		
JOB NO.		REV
2024-155		
DRAWN BY. MR	checked	
SCALE 1:50@A3	DATE: 28.11.2024	