



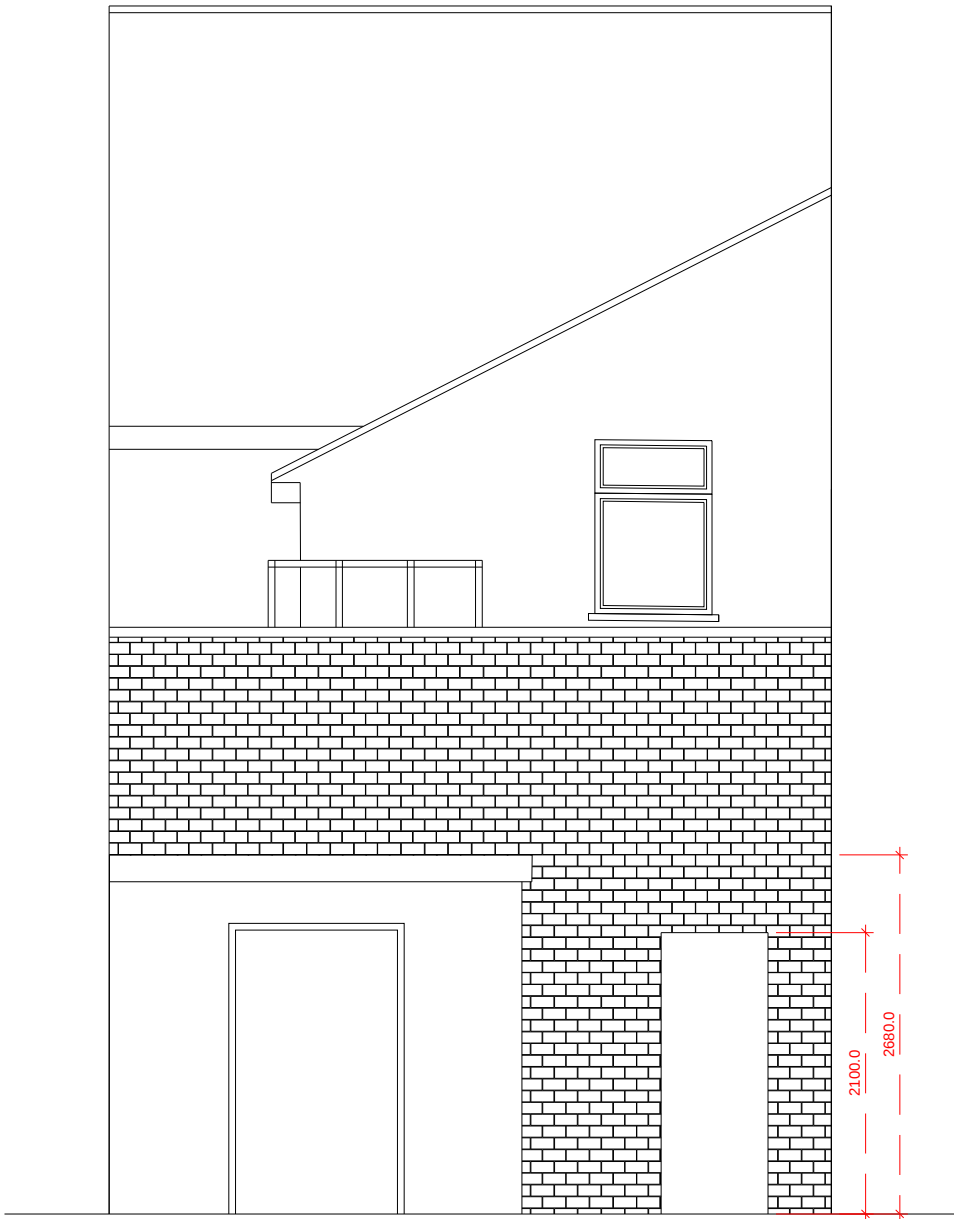

EXISTING REAR ELEVATION

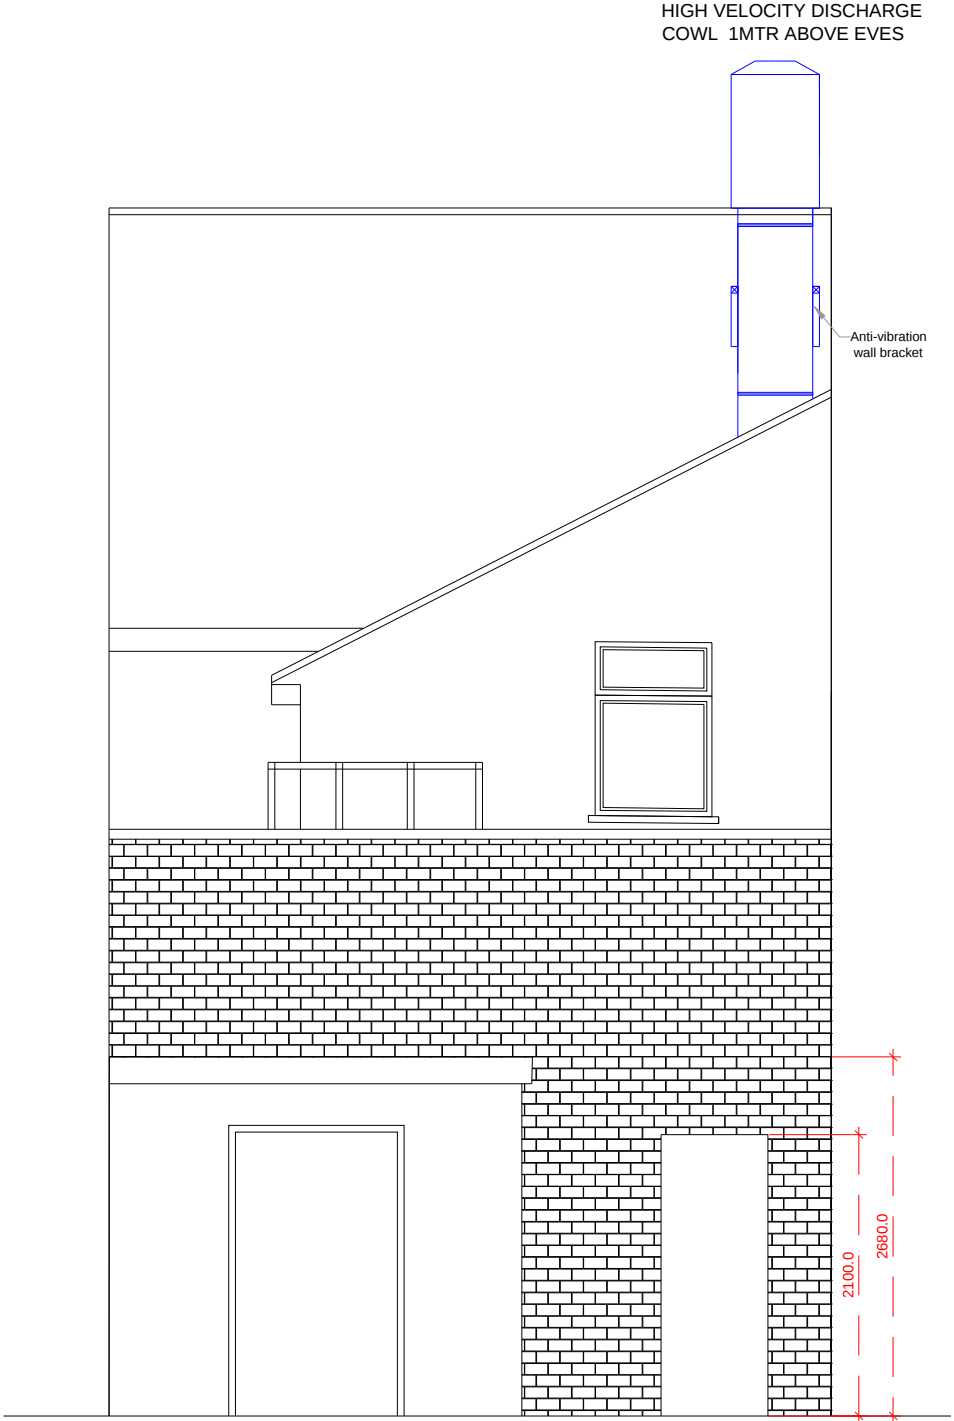

PROPOSED REAR ELEVATION



Drawing no. 5.0		
date	rev.	revision/author/checker
PURPOSE OF ISSUE		
PLANNING		
PROJECT		
PEPE'S 60 HIGH STREET, RUISLIP HA4 7AA		
DRAWING		
EXISTING & PROPOSED REAR ELEVATION		
JOB NO.		REV
2024-155		
DRAWN BY. MR	checked	
SCALE 1:50@A3	DATE: 03.10.2024	