




EXISTING  
No Change

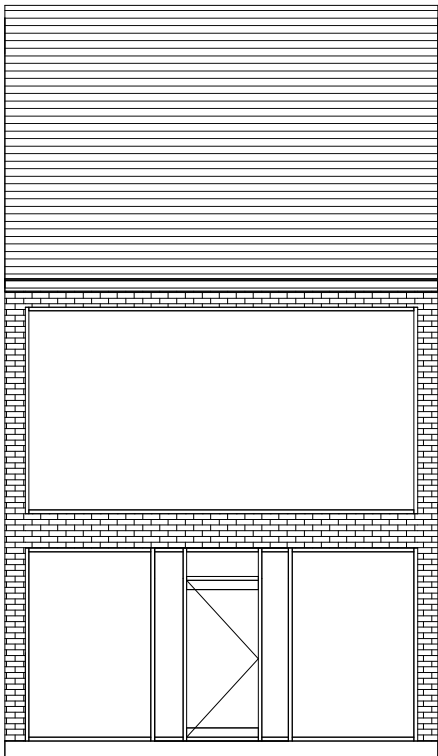


Front Elevation

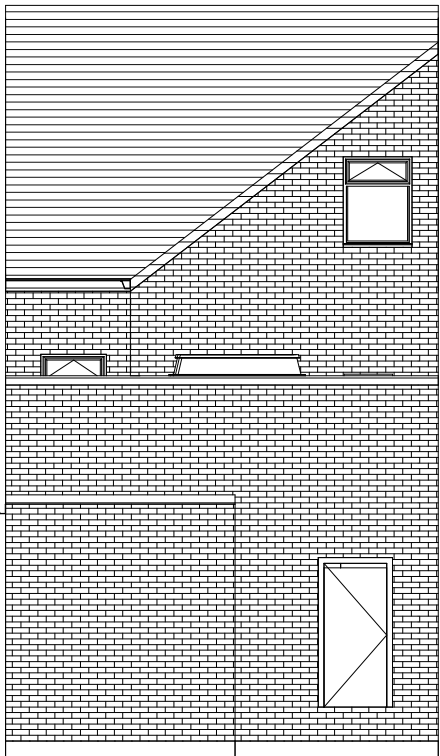

Rear elevation

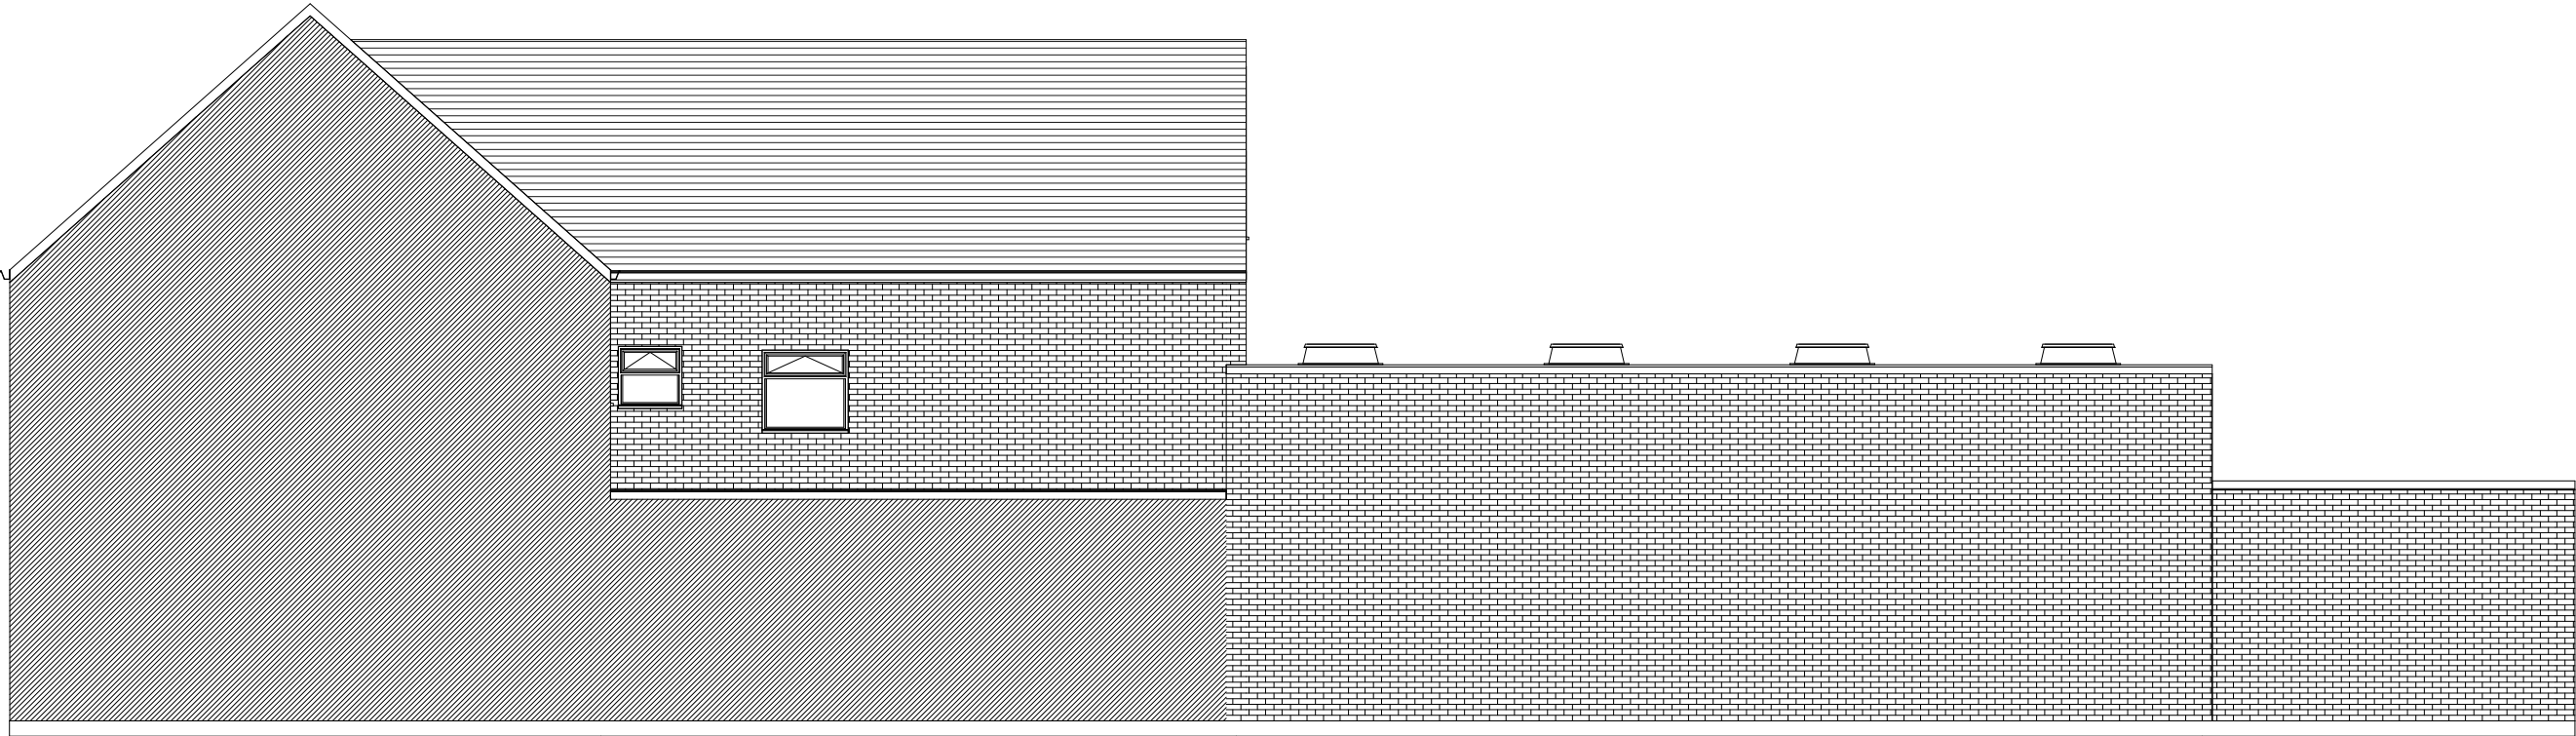

Side Elevation

 

OCC, Building A  
105 Eade Road  
London, N4 1TJ  
  
Tel: (020) 8150 1820  
email: [info@ajplans.co.uk](mailto:info@ajplans.co.uk)  
web: [www.ajplans.co.uk](http://www.ajplans.co.uk)

**Notes.**  
the contractors are to check all the dimensions, levels,  
dreadin runs and general conditions before work  
commence.  
All worksare to be carried outin accordancewith current  
building regulations, british standards, code of practice  
and local authority requirements.

Project Name		
60 HIGH STREET RUISLIP. LONDON HA4 7AA		
Title		
Existing Elevation		
Rev.		
Sheet Nom.	HS.60.Ex.02	Date 14/04/2021
Checked by	Checker	Scale 1 : 100 A3