




PROPOSED

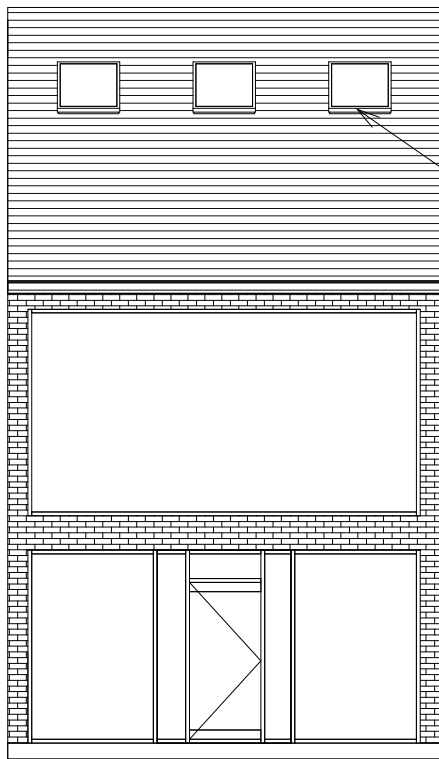


Front Elevation

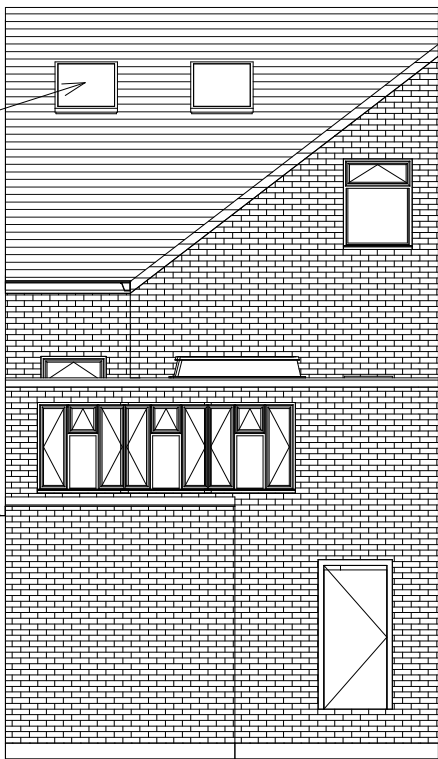

Rear Elevation

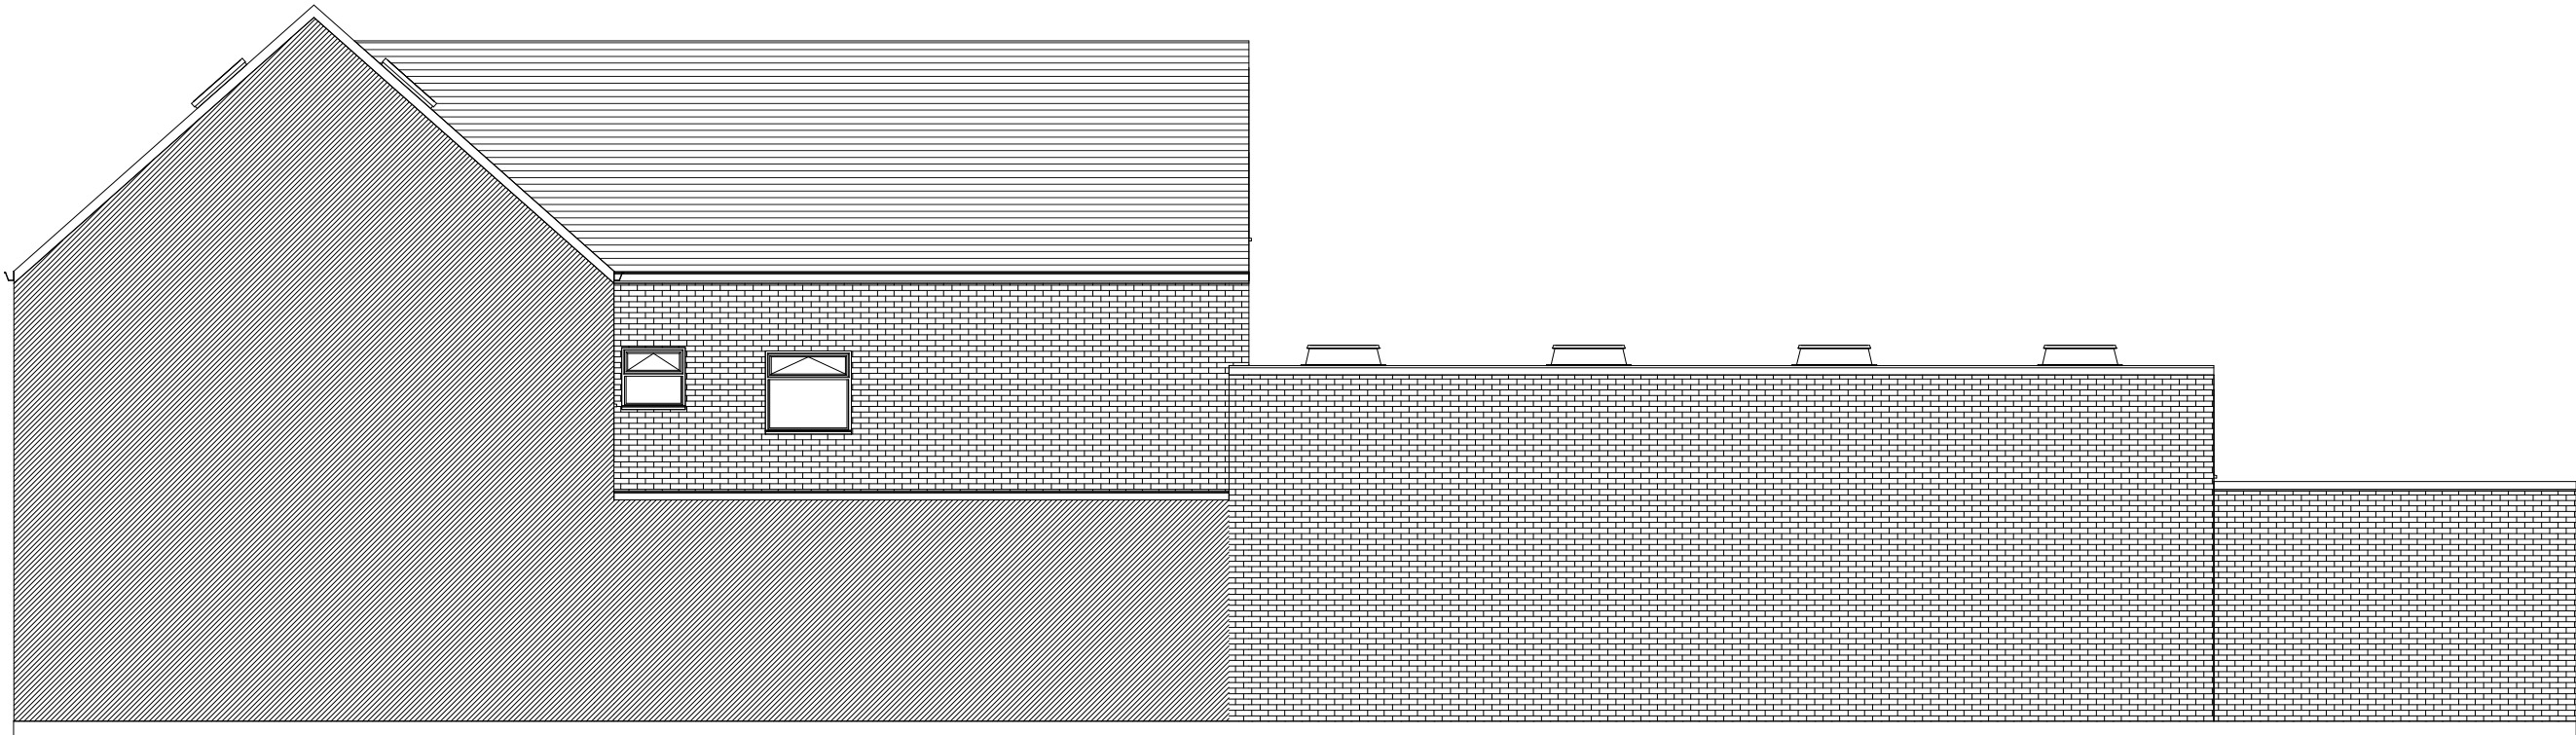

Side Elevation

 

AJ PLANS

OCC, Building A  
105 Eade Road  
London, N4 1TJ

Tel: (020) 8150 1820  
email: [info@ajplans.co.uk](mailto:info@ajplans.co.uk)  
web: [www.ajplans.co.uk](http://www.ajplans.co.uk)

**Notes.**  
the contractors are to check all the dimensions, levels, drain runs and general conditions before work commence.  
All works are to be carried out in accordance with current building regulations, British standards, code of practice and local authority requirements.

Project Name		
60 HIGH STREET RUISLIP. LONDON HA4 7AA		
Title		
Proposed Elevation		
Rev.		
Sheet Nom.	HS.60.Pr.02	Date 01/06/2021
Checked by	Checker	Scale 1 : 100 A3