



Ground Floor

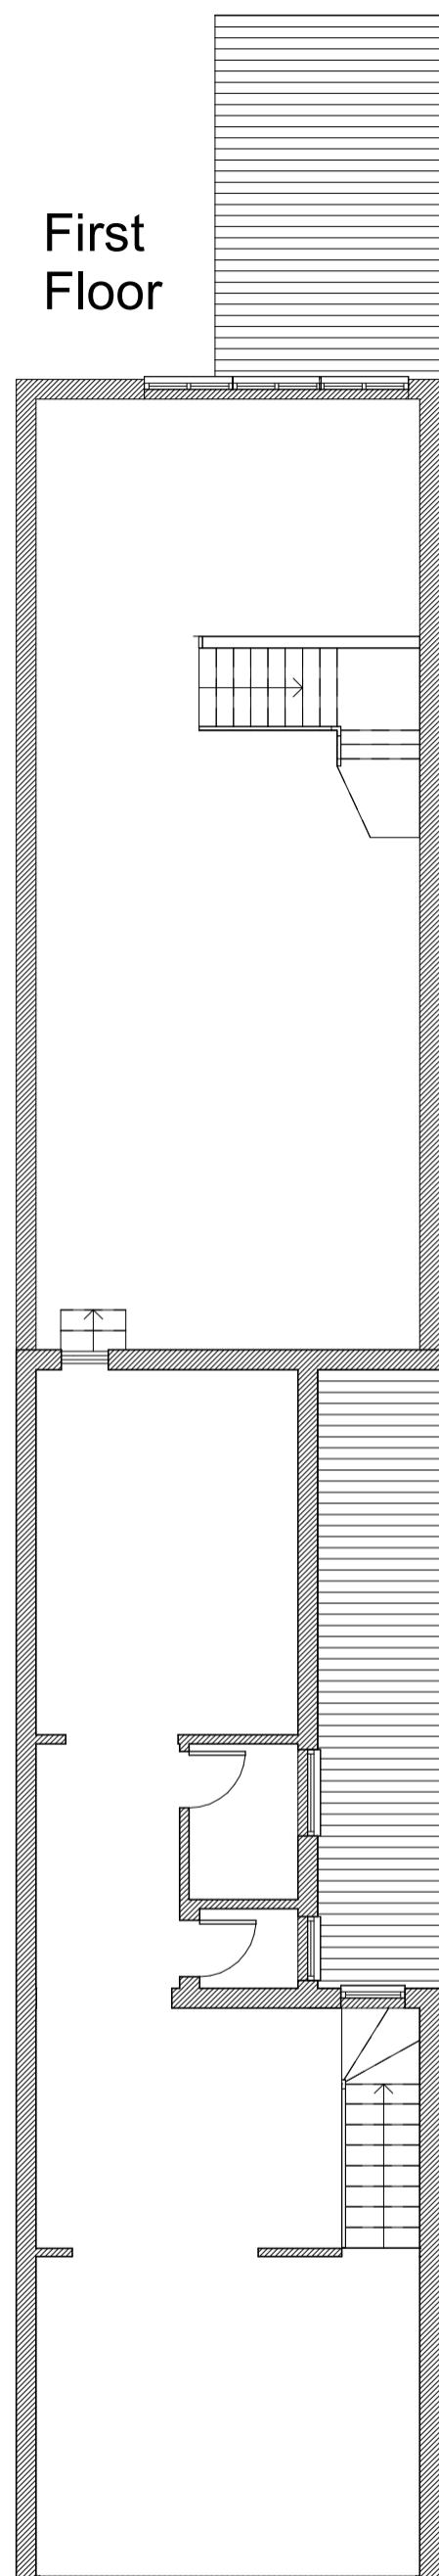


First Floor

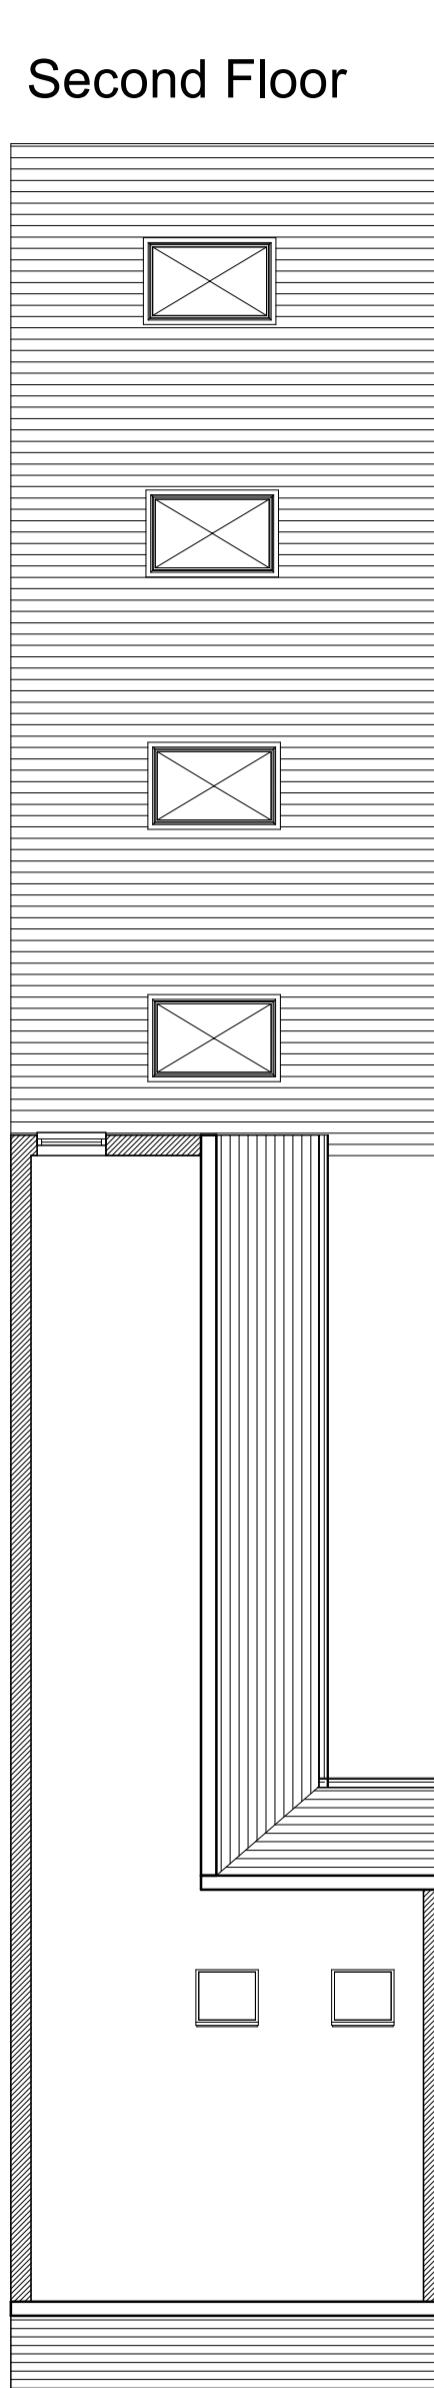


Second Floor

Roof Plan

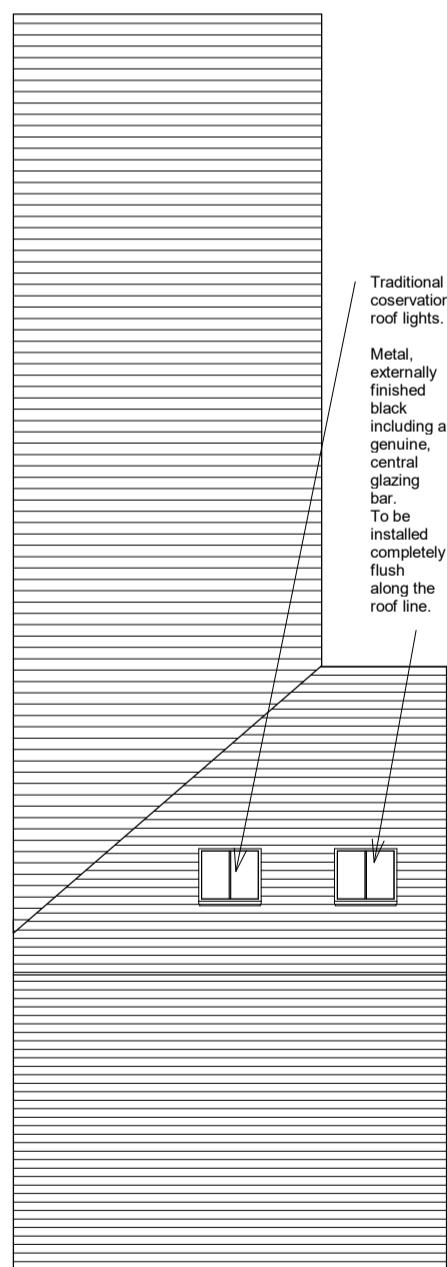

Traditional
conservation
roof lights.

Metal,
externally
finished
black
including a
genuine,
central
glazing
bar.
To be
installed
completely
flush
along the
roof line

 

AJ PLANS

*OCC, Building A
105 Eade Road
London, N4 1TJ*

Tel: (020) 8150 1820
email: info@ajplans.co.uk
web: www.ajplans.co.uk

Project Name

60 HIGH STREET RUISLIP.
LONDON HA4 7AA

Title

Proposed Floor Plans

Rev

5.14.0.5.1.1

Sheet No. HS 60 Pr. 01

Part

2014 RELEASE UNDER E.O. 14176

Sheet No. _____

S.60.Pr.01

Checker

Date	
Scale	

01/06/2021
: 100 A3