




EXISTING

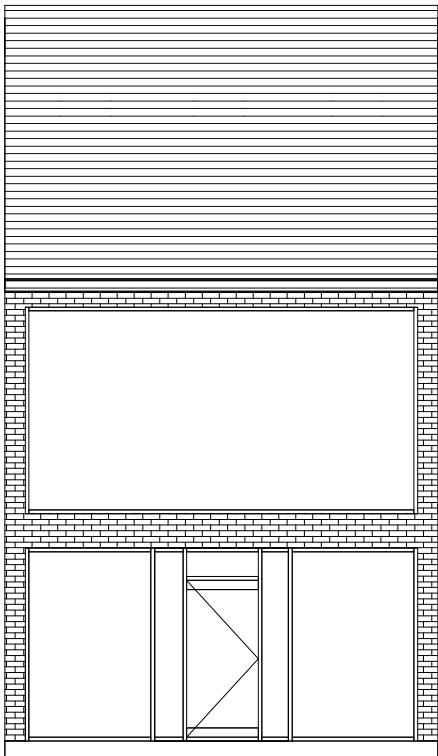


Front Elevation

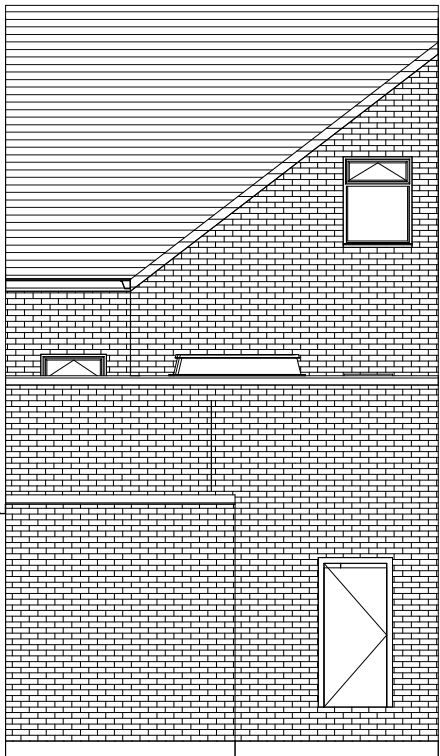

Rear elevation

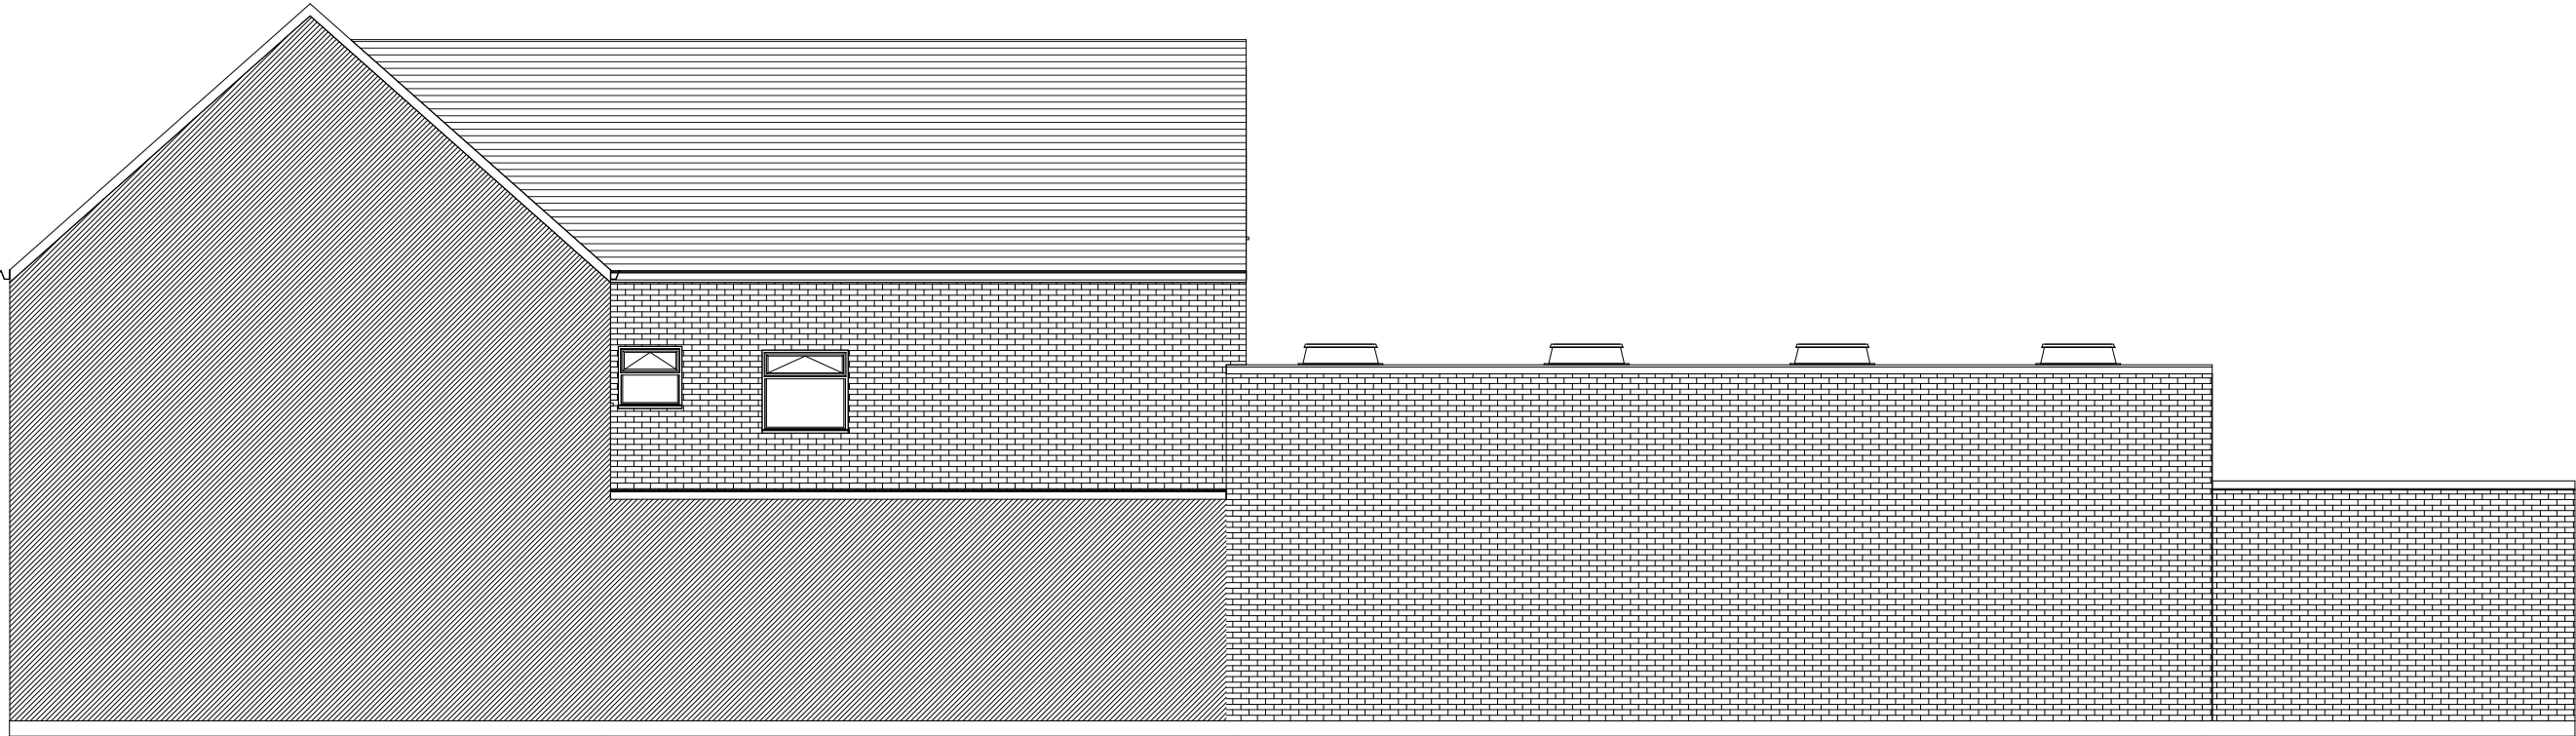

Side Elevation

 

AJ PLANS

OCC, Building A
105 Eade Road
London, N4 1TJ

Tel: (020) 8150 1820
email: info@ajplans.co.uk
web: www.ajplans.co.uk

Notes.
the contractors are to check all the dimensions, levels,
dreadin runs and general conditions before work
commence.
All worksare to be carried outin accordancewith current
building regulations, british standards, code of practice
and local authority requirements.

Project Name		
60 HIGH STREET RUISLIP. LONDON HA4 7AA		
Title		
Existing Elevation		
Rev.		
Sheet Nom.	HS.60.Ex.02	Date 01/06/2021
Checked by	Checker	Scale 1 : 100 A3