



Ground Floor

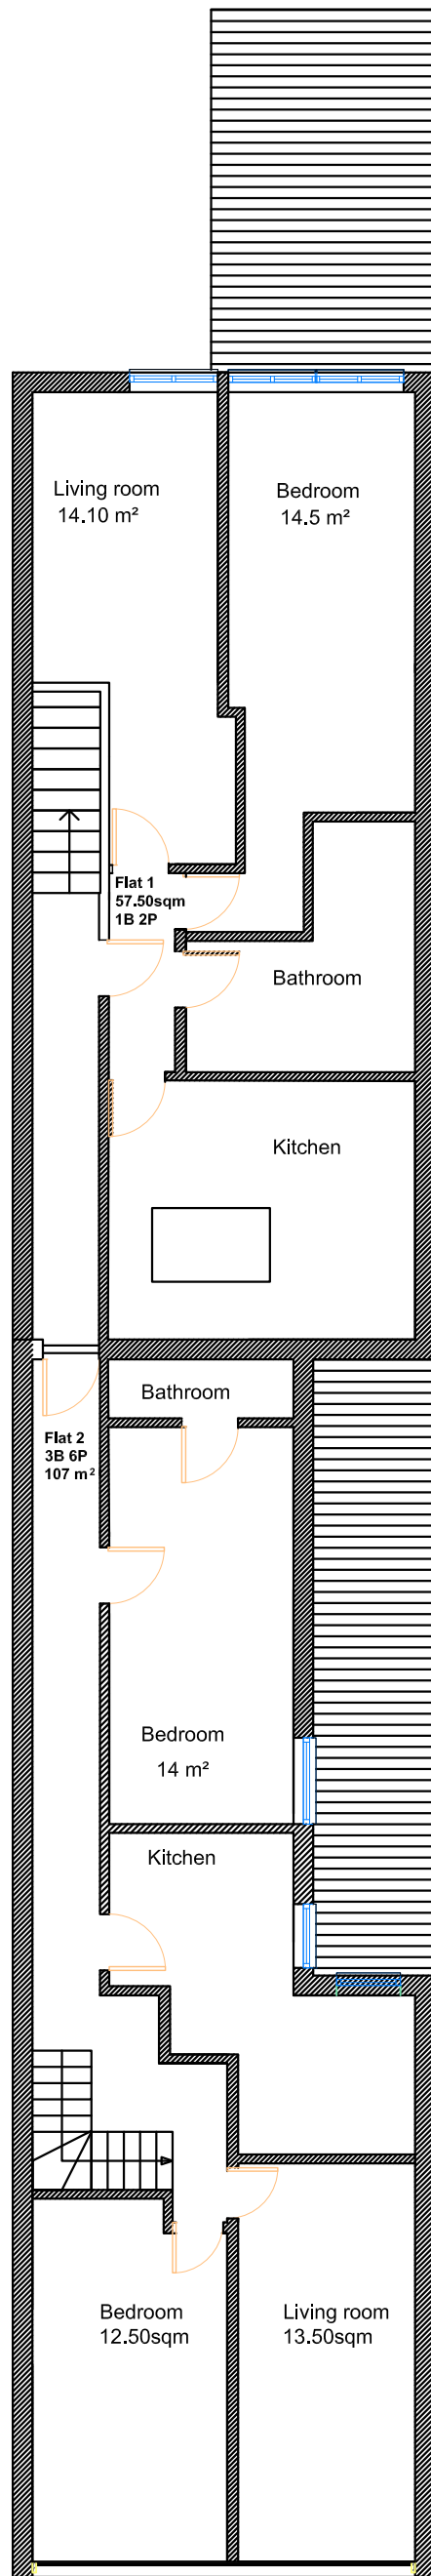

First Floor

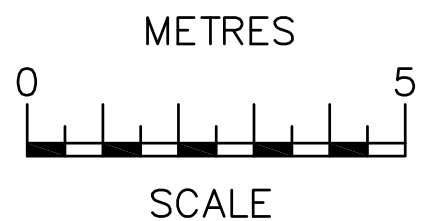

NOTES
The contractors are to check all the dimensions, levels, drain runs and general condition of the site before works commence.

All works are to be carried out in accordance with current Building Regulations, British Standards, Code of Practice and Local Authority Requirements.

Project: 60 High St Ruislip, London HA4 7AA		
Title: EXISTING Floor Plans		
Date: 15.09.22	Scale: 1:100 @ A3	
Dwg. No. HSR.60.EX.01	Rev:	