




0
METRES
SCALE
5

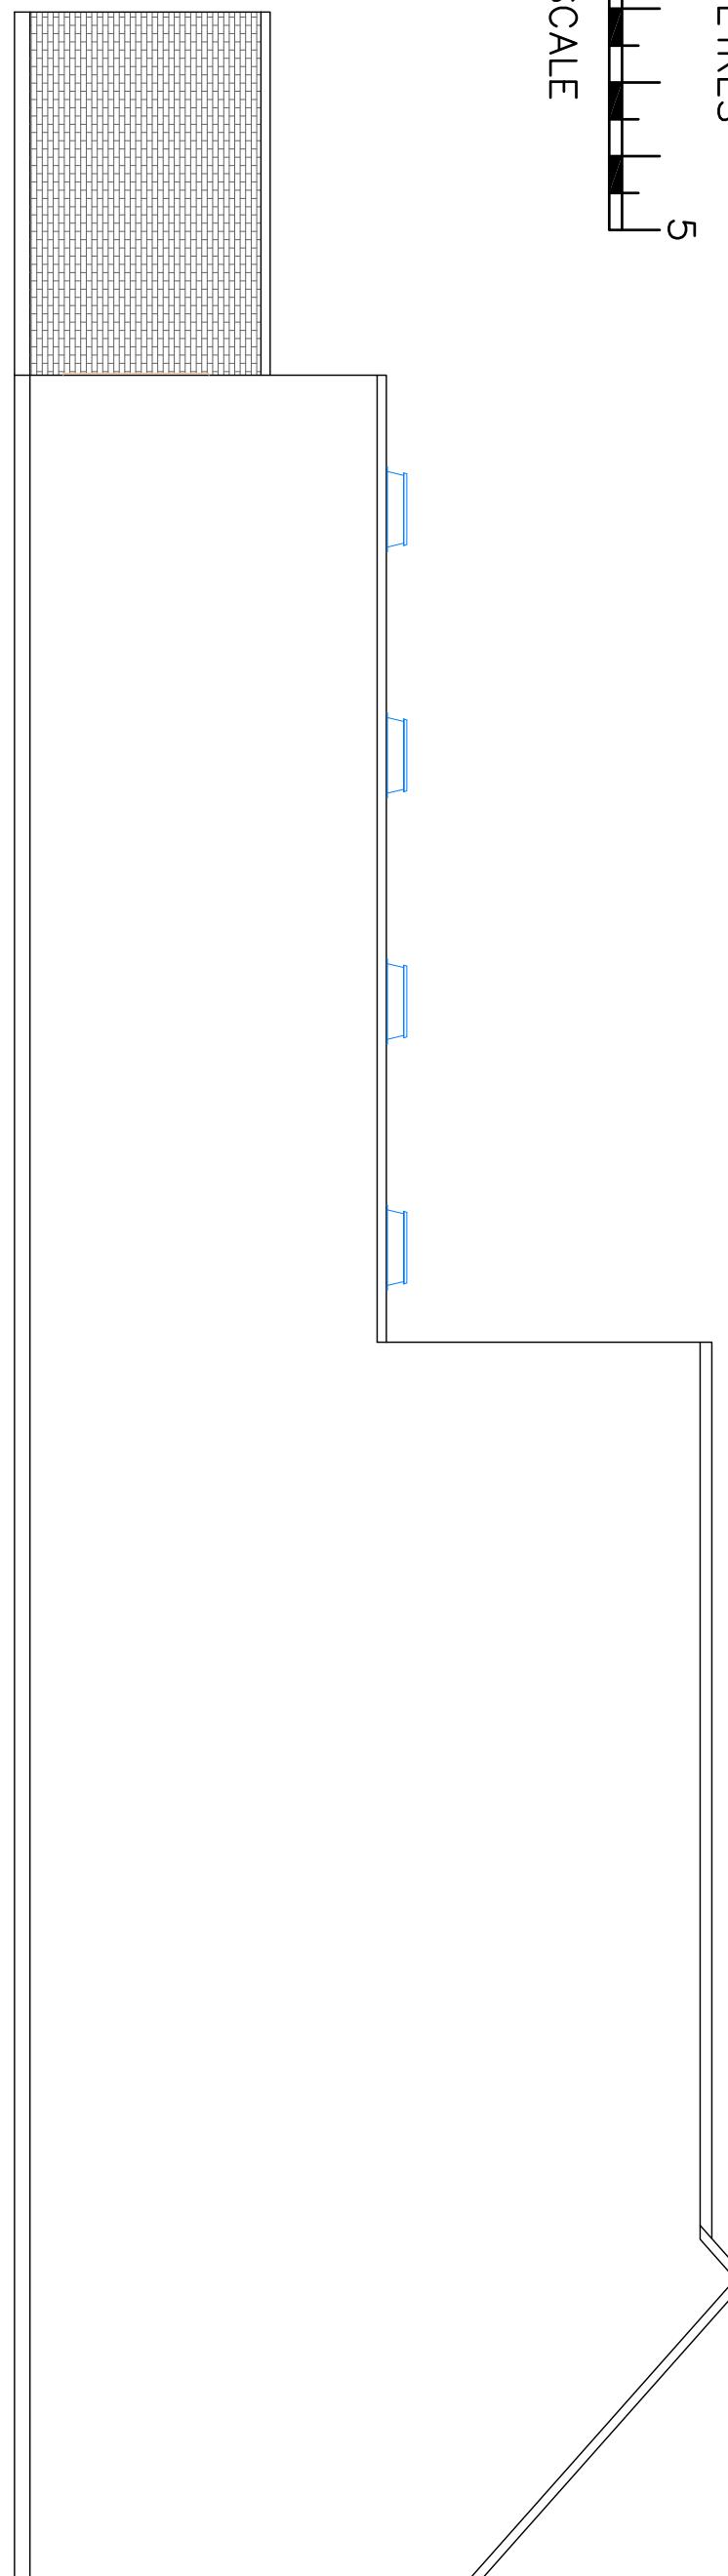

Side Elevation

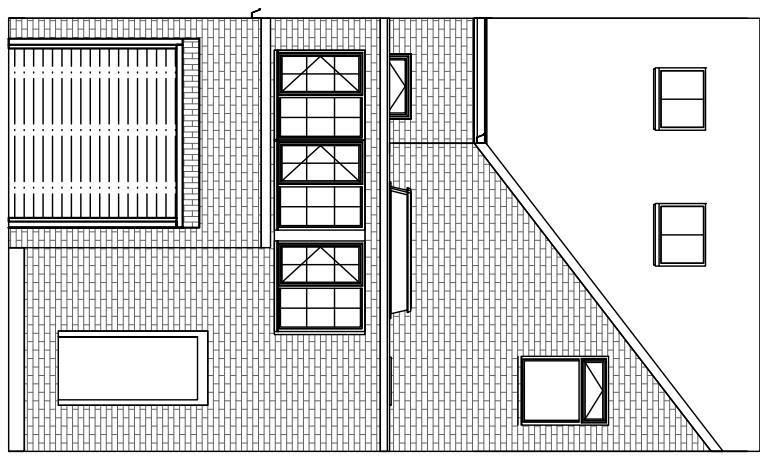

Rear Elevation

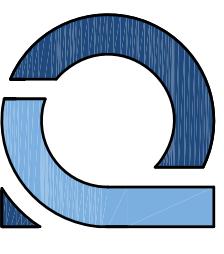 AJ PLANS info@ajplans.co		<p><small>NOTES</small> The contractors are to check all the dimensions, levels, drain runs and general condition of the site before works commence. All works are to be carried out in accordance with current Building Regulations, British Standards, Code of Practice and Local Authority Requirements.</p>	
Project: 60 High St Ruislip, London HA4 7AA		Title: EXISTING Elevations	
Date: 07.11.22	Scale: 1:100 @ A3	Dwg. No. SR.72.EX.102	Rev.