


*Loft Floor*



*Roof Plan*

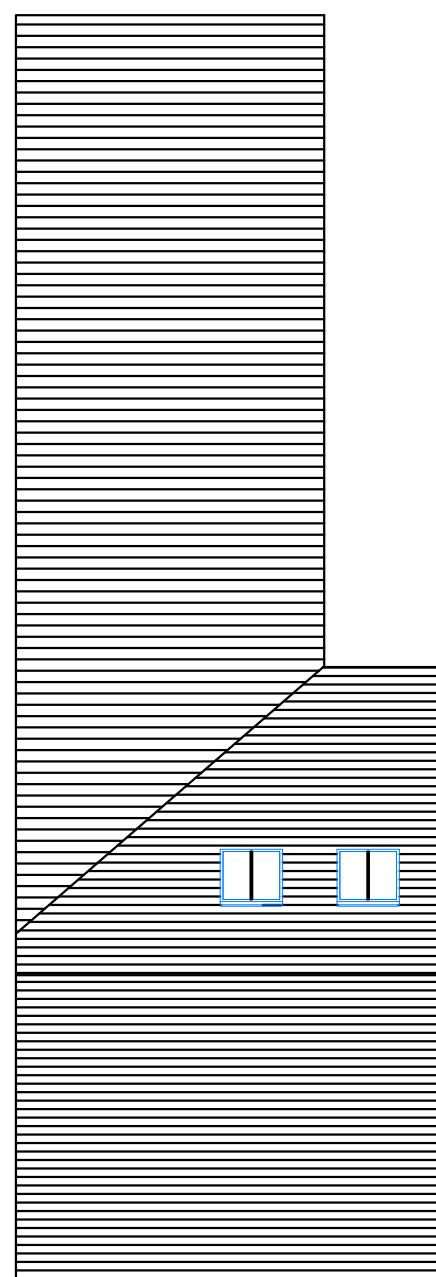

 <p><b>AJ PLANS</b> info@ajplans.co</p>		<p><b>NOTES</b> The contractors are to check all the dimensions, levels, drain runs and general condition of the site before works commence.</p> <p>All works are to be carried out in accordance with current Building Regulations, British Standards, Code of Practice and Local Authority Requirements.</p>
<p><b>Project:</b> <b>60 High St Ruislip, London HA4 7AA</b></p>		
<p><b>Title:</b> PROPOSED Floor Plans</p>		
Date: 15.09.22	Scale: 1:100	@ A3
Dwg. No. HSR.60.PR.102		Rev: