



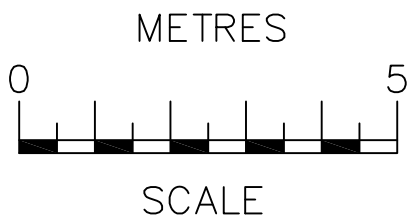

GARDEN VILLAGE
SUPREME QUAD BIN
CHEST FOR 4 * 240L BINS

1200 Height (mm)
2840 Width (mm)
804 Depth (mm)

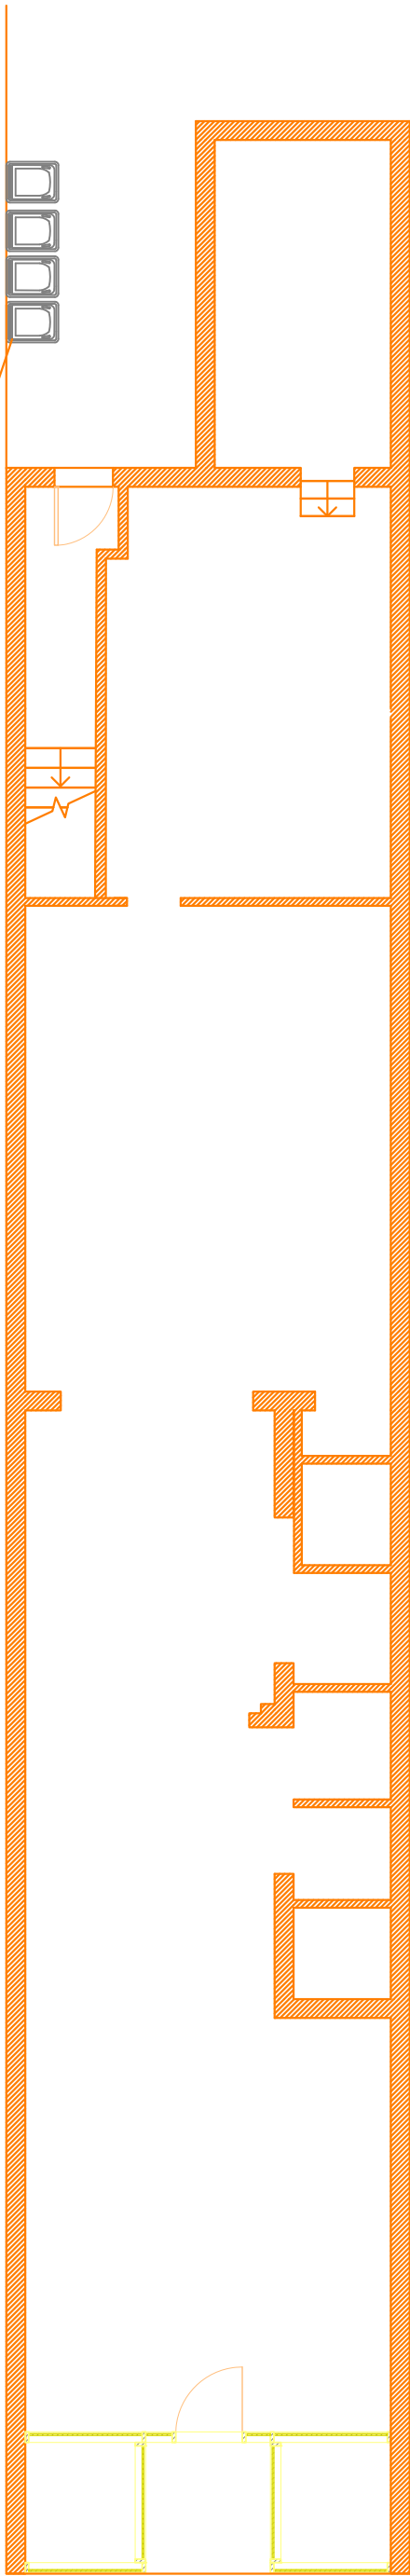

NOTES
The contractors are to check all the dimensions, levels, drain runs and general condition of the site before works commence.

All works are to be carried out in accordance with current Building Regulations, British Standards, Code of Practice and Local Authority Requirements.

Project:
60 High St Ruislip,
London HA4 7AA

Title: **PROPOSED**
Floor Plans

Date: 11.01.23 Scale: 1:100 @ A3

Dwg. No. HSR.60.PR.101 Rev: A

Ground Floor