



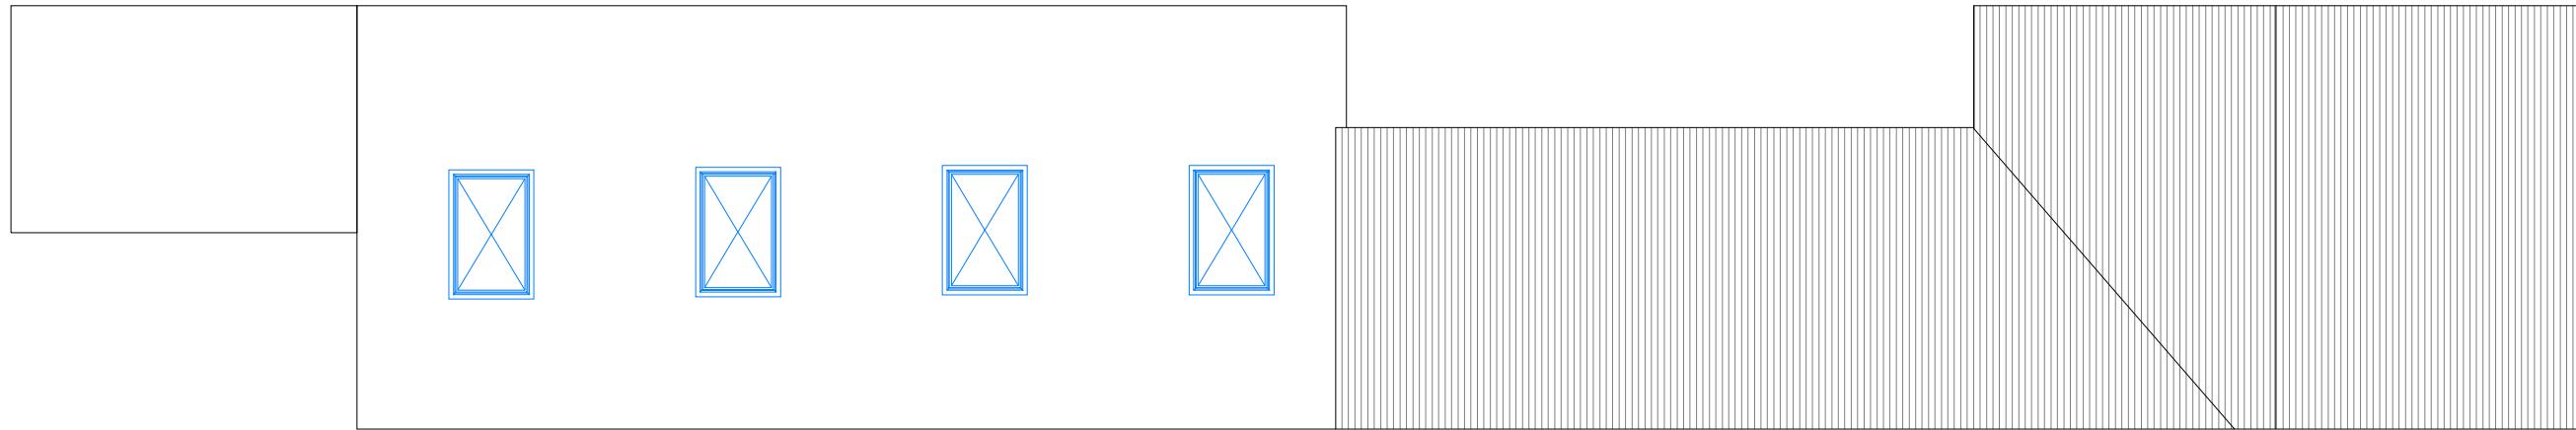

EXISTING ROOF ELEVATION

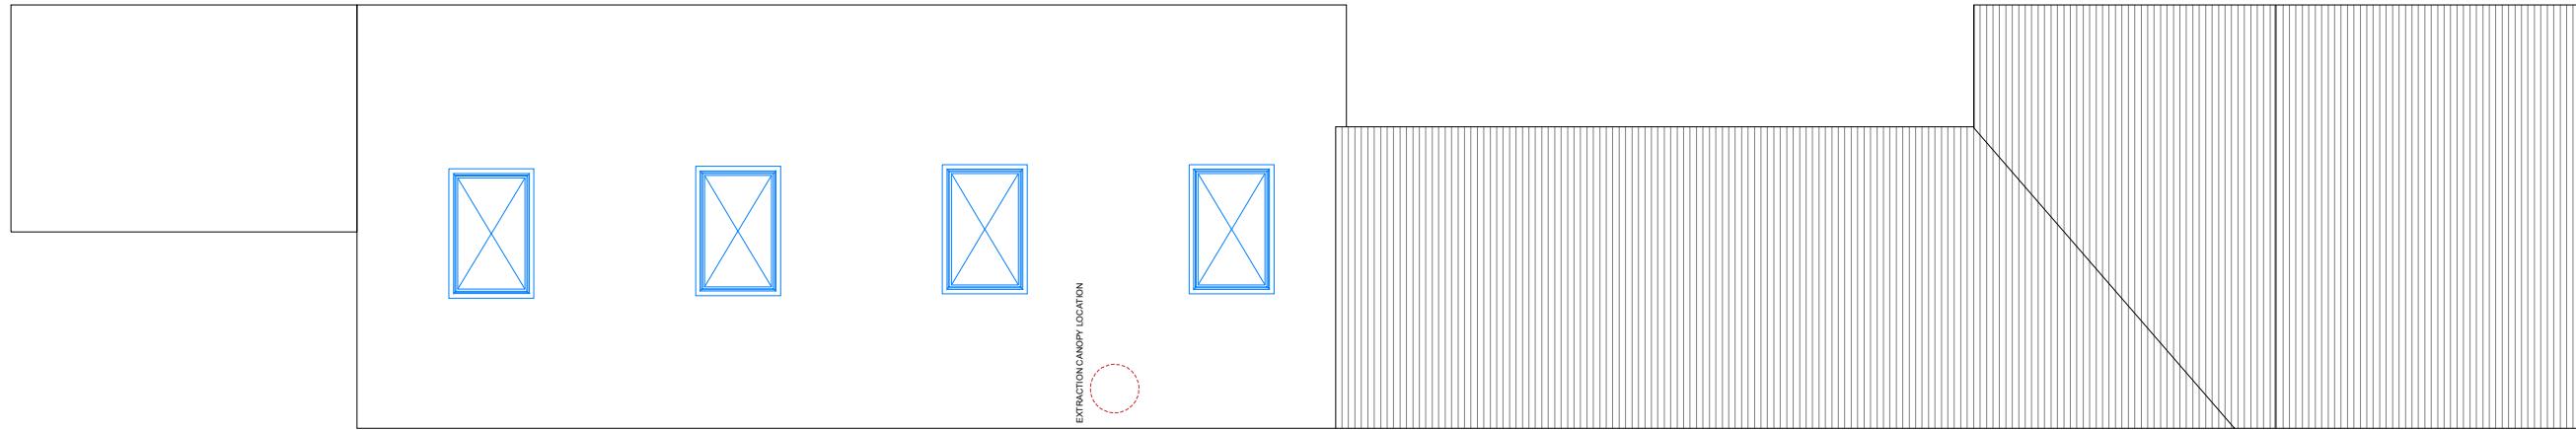

PROPOSED ROOF ELEVATION



Drawing no. 15

date rev. revision/author/checker

PURPOSE OF ISSUE
PLANNING

PROJECT
PEPE'S 60 HIGH STREET, RUISLIP HA4 7AA

DRAWING
EXISTING & PROPOSED ROOF PLAN

JOB NO. **2024-155**

REV

DRAWN BY. MR

checked

SCALE **1:100@A3**

DATE: 05.03.2025