


EXISTING ROOF ELEVATION

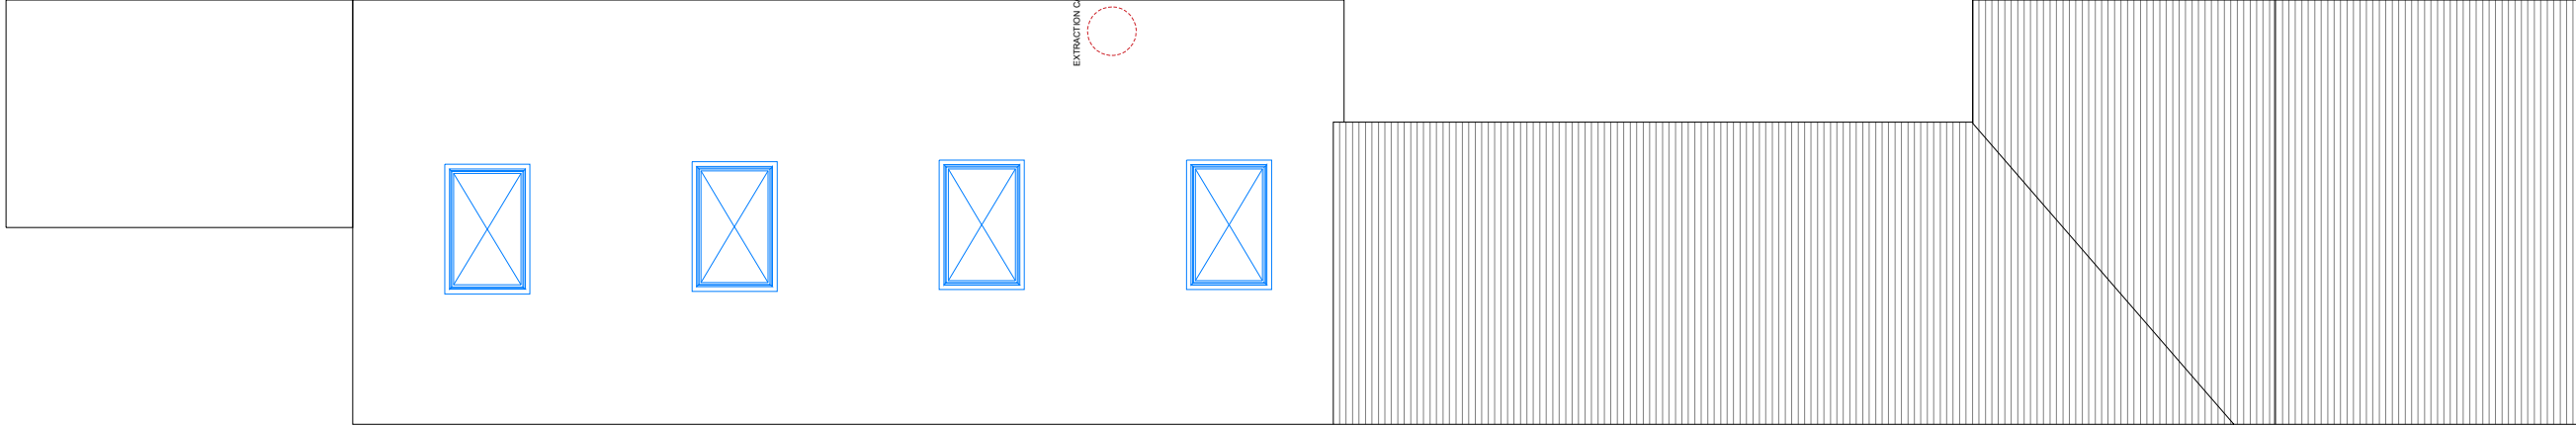

PROPOSED ROOF ELEVATION

EXTRACTION CANOPY LOCATION

Drawing no. 7.0		
date	rev.	revision/author/checker
PURPOSE OF ISSUE PLANNING		
PROJECT PEPE'S 60 HIGH STREET, RUISLIP HA4 7AA		
DRAWING EXISTING & PROPOSED ROOF PLAN		
JOB NO. 2024-155		REV
DRAWN BY. MR	checked	
SCALE 1:100@A3	DATE: 11.03.2025	