





EXISTING FRONT ELEVATION

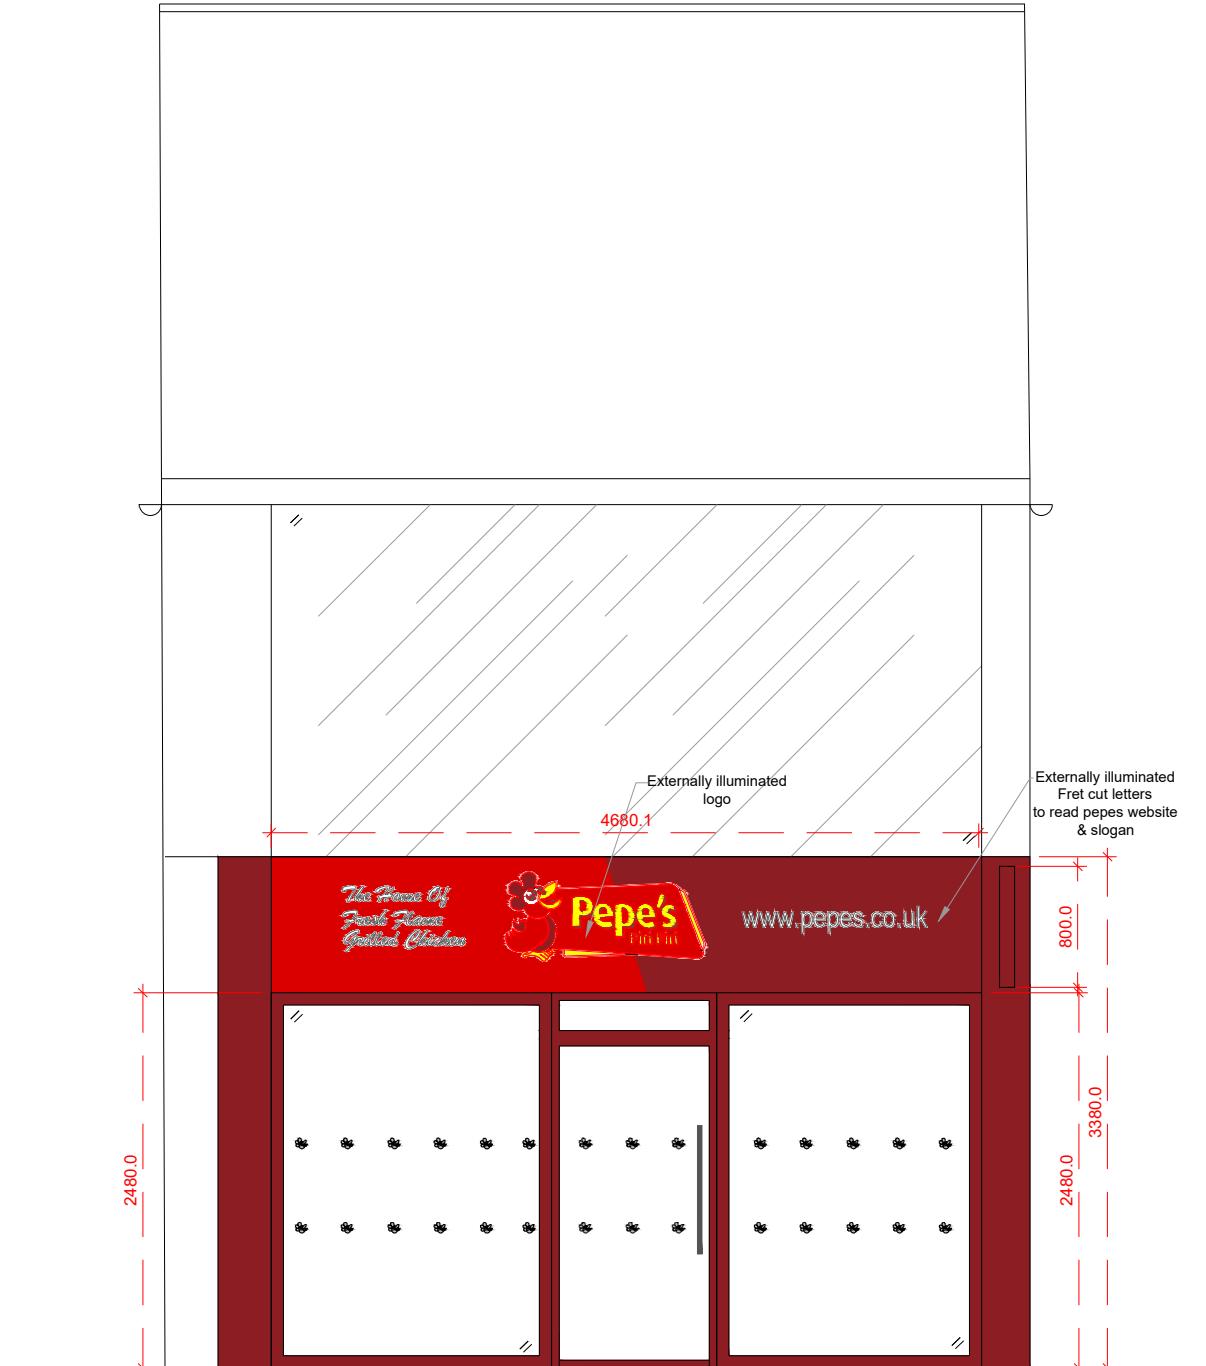

PROPOSED FRONT ELEVATION

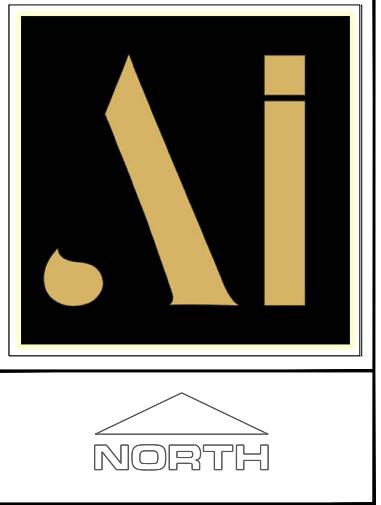

| | | |
|--|------|-------------------------|
| REV A AMENDMENTS AS REQUESTED BY PLANNING OFFICER. | | |
| Drawing no. 4.0 | | |
| date | rev. | revision/author/checker |
| PURPOSE OF ISSUE | | |
| PLANNING | | |
| PROJECT | | |
| PEPE'S 60 HIGH STREET, RUISLIP | | |
| DRAWING | | |
| EXISTING & PROPOSED FRONT ELEVATION | | |
| JOB NO. | | REV |
| 2024-155 | | A |
| DRAWN BY. MR | | checked |
| SCALE 1:50@A3 | | DATE: 06.03.2025 |