


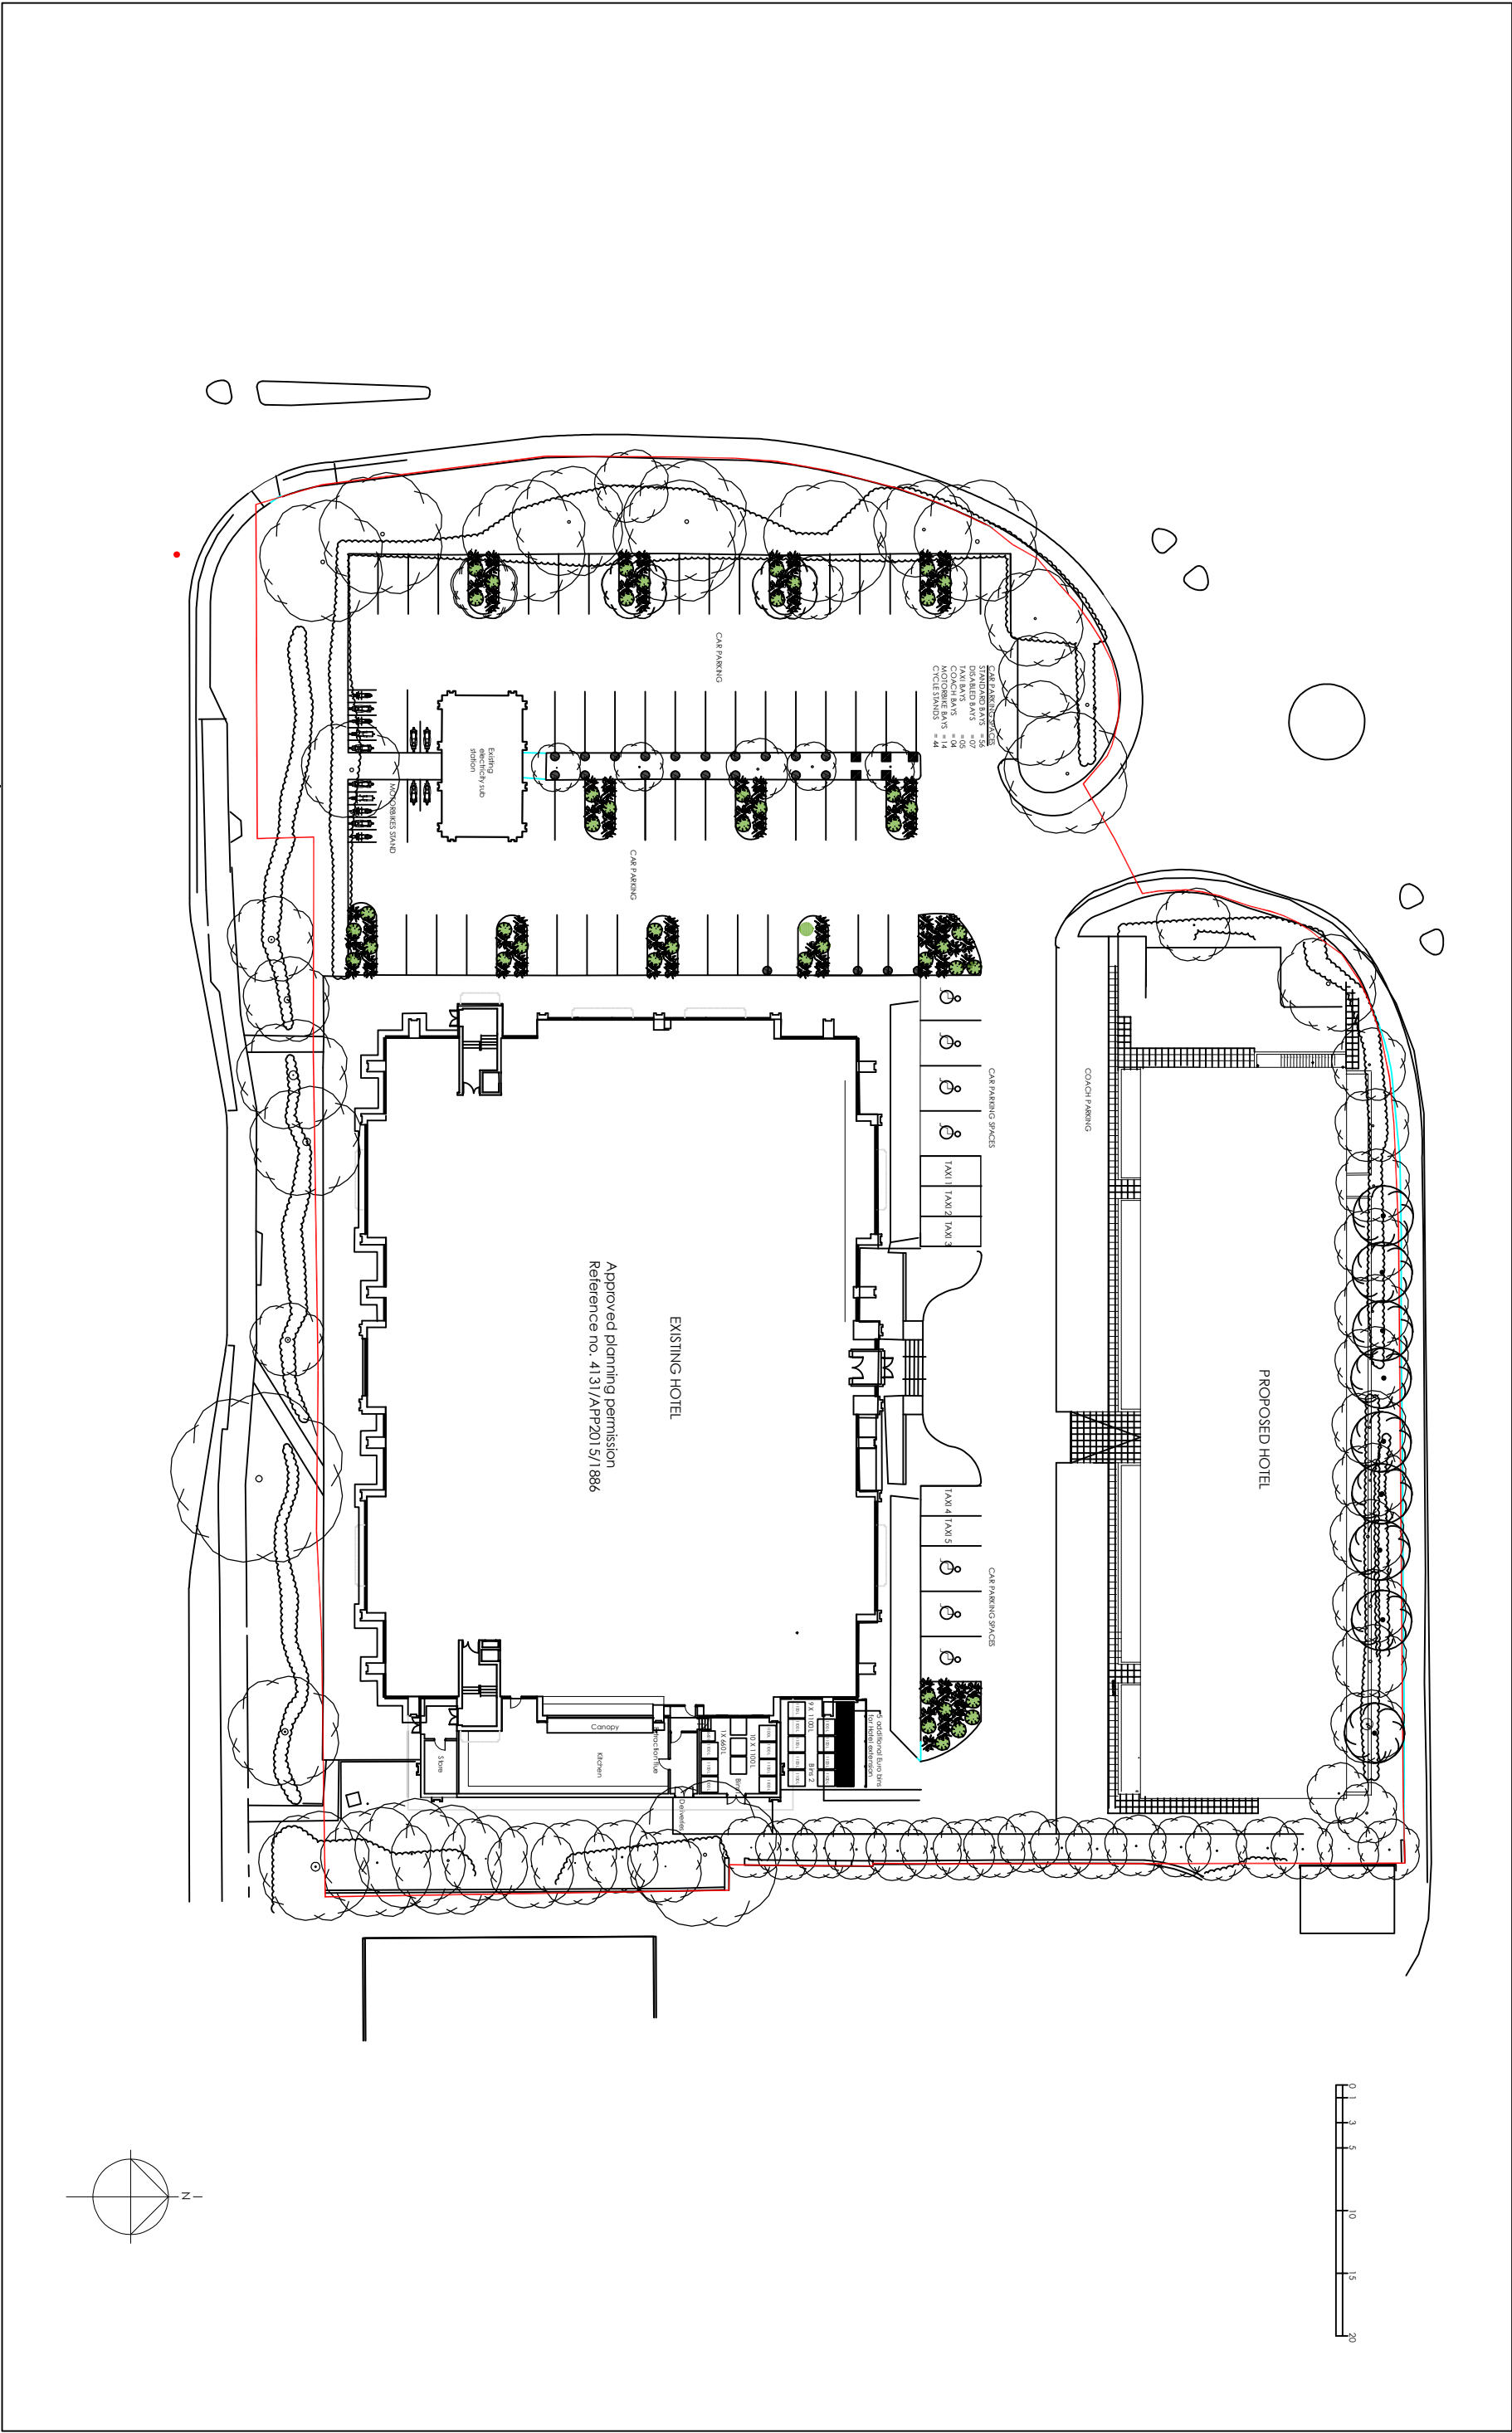

Notes:
Do not scale from this drawing.
Dimensions are given in metres unless otherwise stated.
Before work commences, discrepancies to be reported to the client.
Dimensions on this plan are for reference only and do not constitute a contract.
CAD File

Rev. Description Initial Date

Rev. Description Initial Date

DENNER ELLIS BODDINGTON
CHARTERED ARCHITECTS
Phoenix Yard, 65 King's Cross Road, London WC1X 9LW
Telephone: 020 7239 4903 Fax: 020 78412 7482
E: Mail:architect@dennerellis.co.uk

Client
NINE GROUP LTD

Project
PROPOSED APART HOTEL
BATH ROAD HEATHROW

Drawn: NIT Checked: NIT Status: DWG-STATUS
Title
RED LINE SITE PLAN

Date: DATE
Scale: 1:1000@A1 1:500@A3
Drawing No: **23/465 PA 015**
Revision

Anglo Overseas Consultants Limited. This drawing is copyright.