



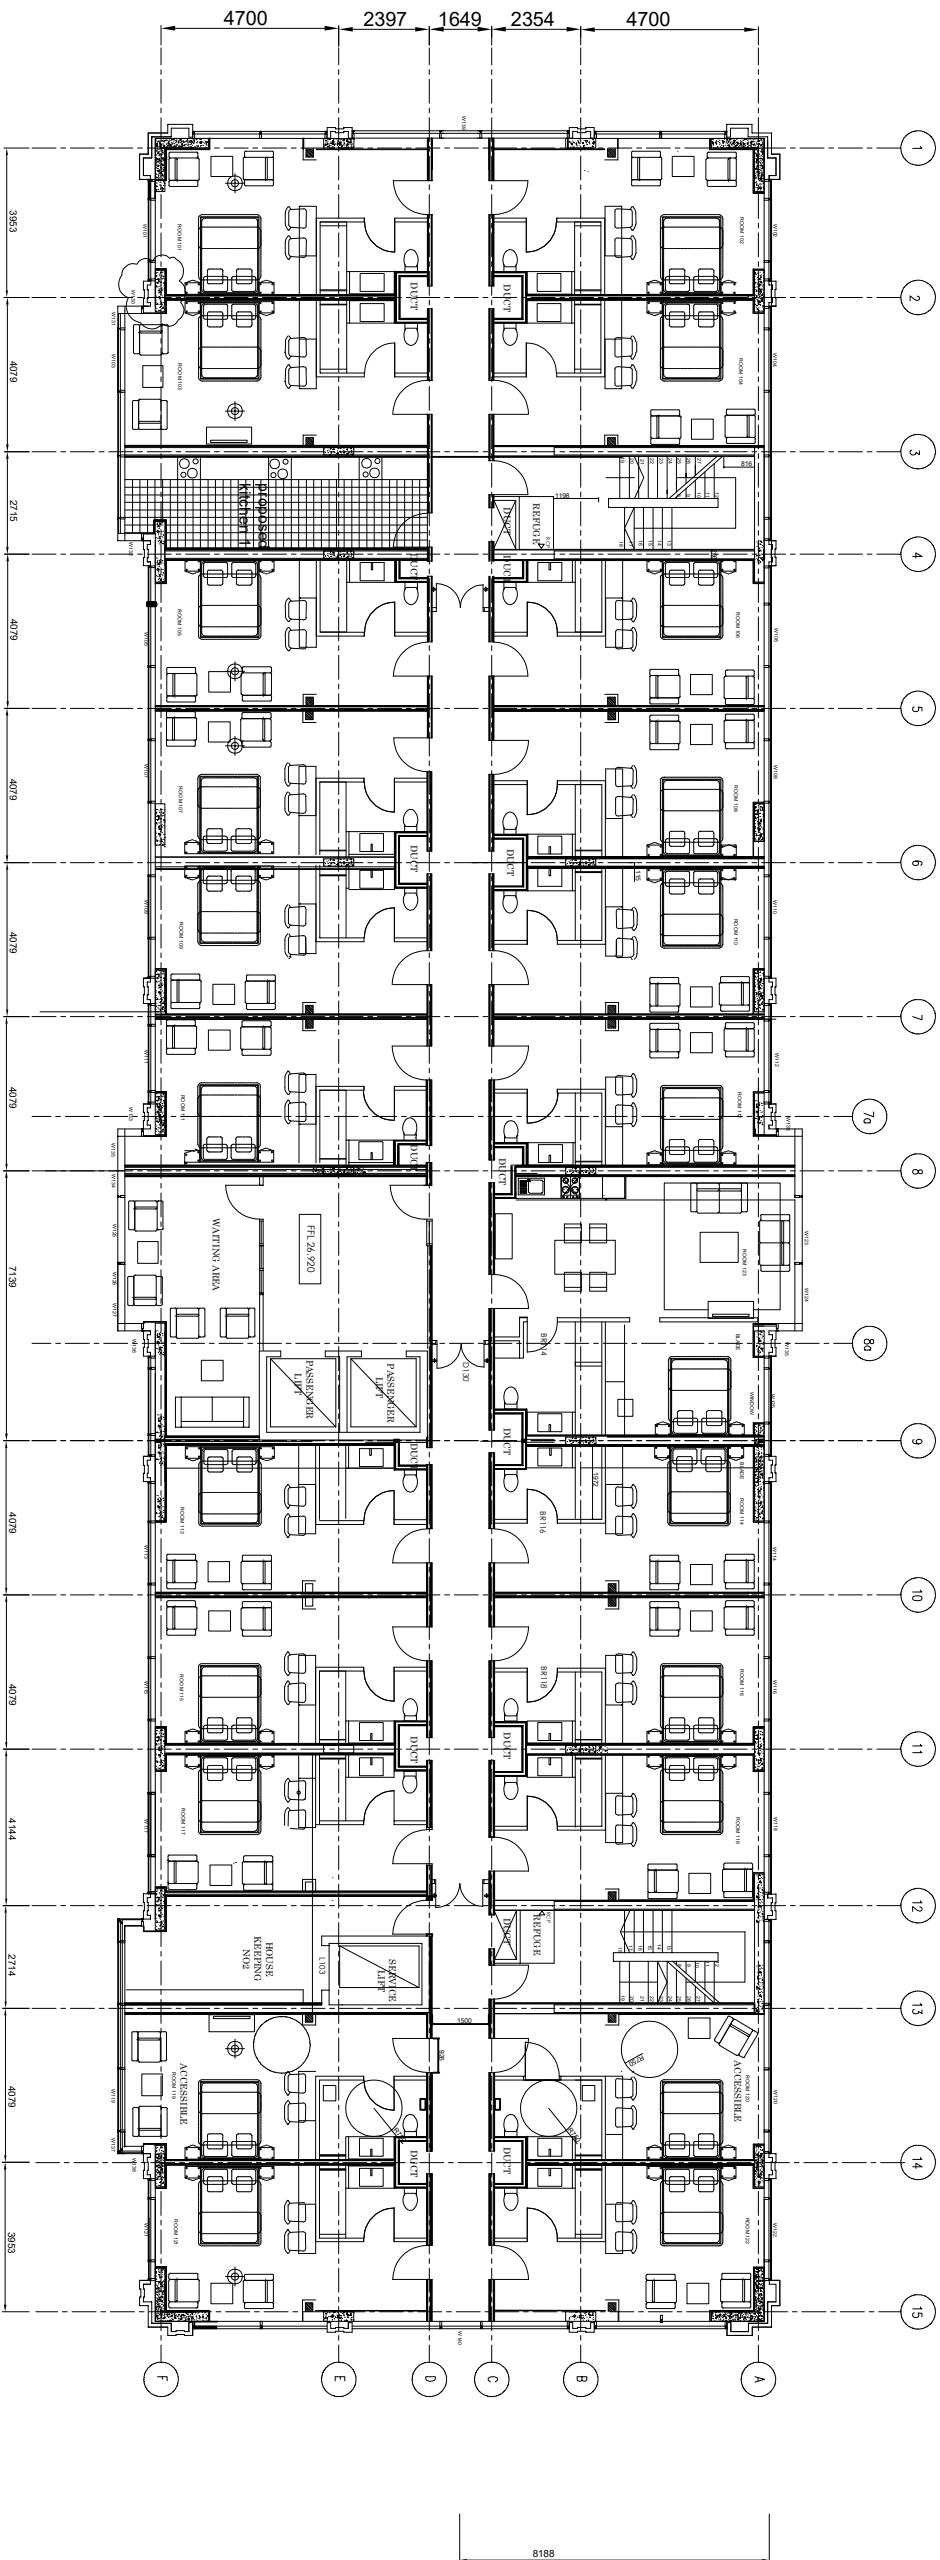

FIRST - THIRD FLOOR PLAN

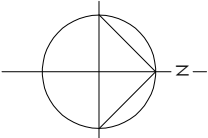

Notes:
Do not scale from this drawing.
Dimensions are given in meters and millimeters.
Before work commences, discrepancies to be reported
immediately to the architect and the contractor.
Dimensions on this drawing may vary slightly or
connecting manufacture.



Rev.	Description	Initial	Date
------	-------------	---------	------

DENNER ELLIS BODDINGTON
CHARTERED ARCHITECTS
Phoenix Yard, 65 King's Cross Road, London, WC1X 9LW
Telephone: 020 7239 4803 Fax: 020 76412 7482
E-Mail: architects@dennerod.co.uk

Client: **NINE GROUP LTD**

Project: **PROPOSED APART HOTEL**
BATH ROAD HEATHROW

Drawn: INT Checked: INT Status: DWG-STATUS
Title: **1ST FLOOR PLAN**
ACCESSIBLE ROOMS

Date: DATE Plot Date: 20-04-23
Scale: 1:100@A1 1200@A3
Drawing no.: **23/465 PA 102** Revision:
Angie-Diverses Consultants Limited. This drawing is copyright.