



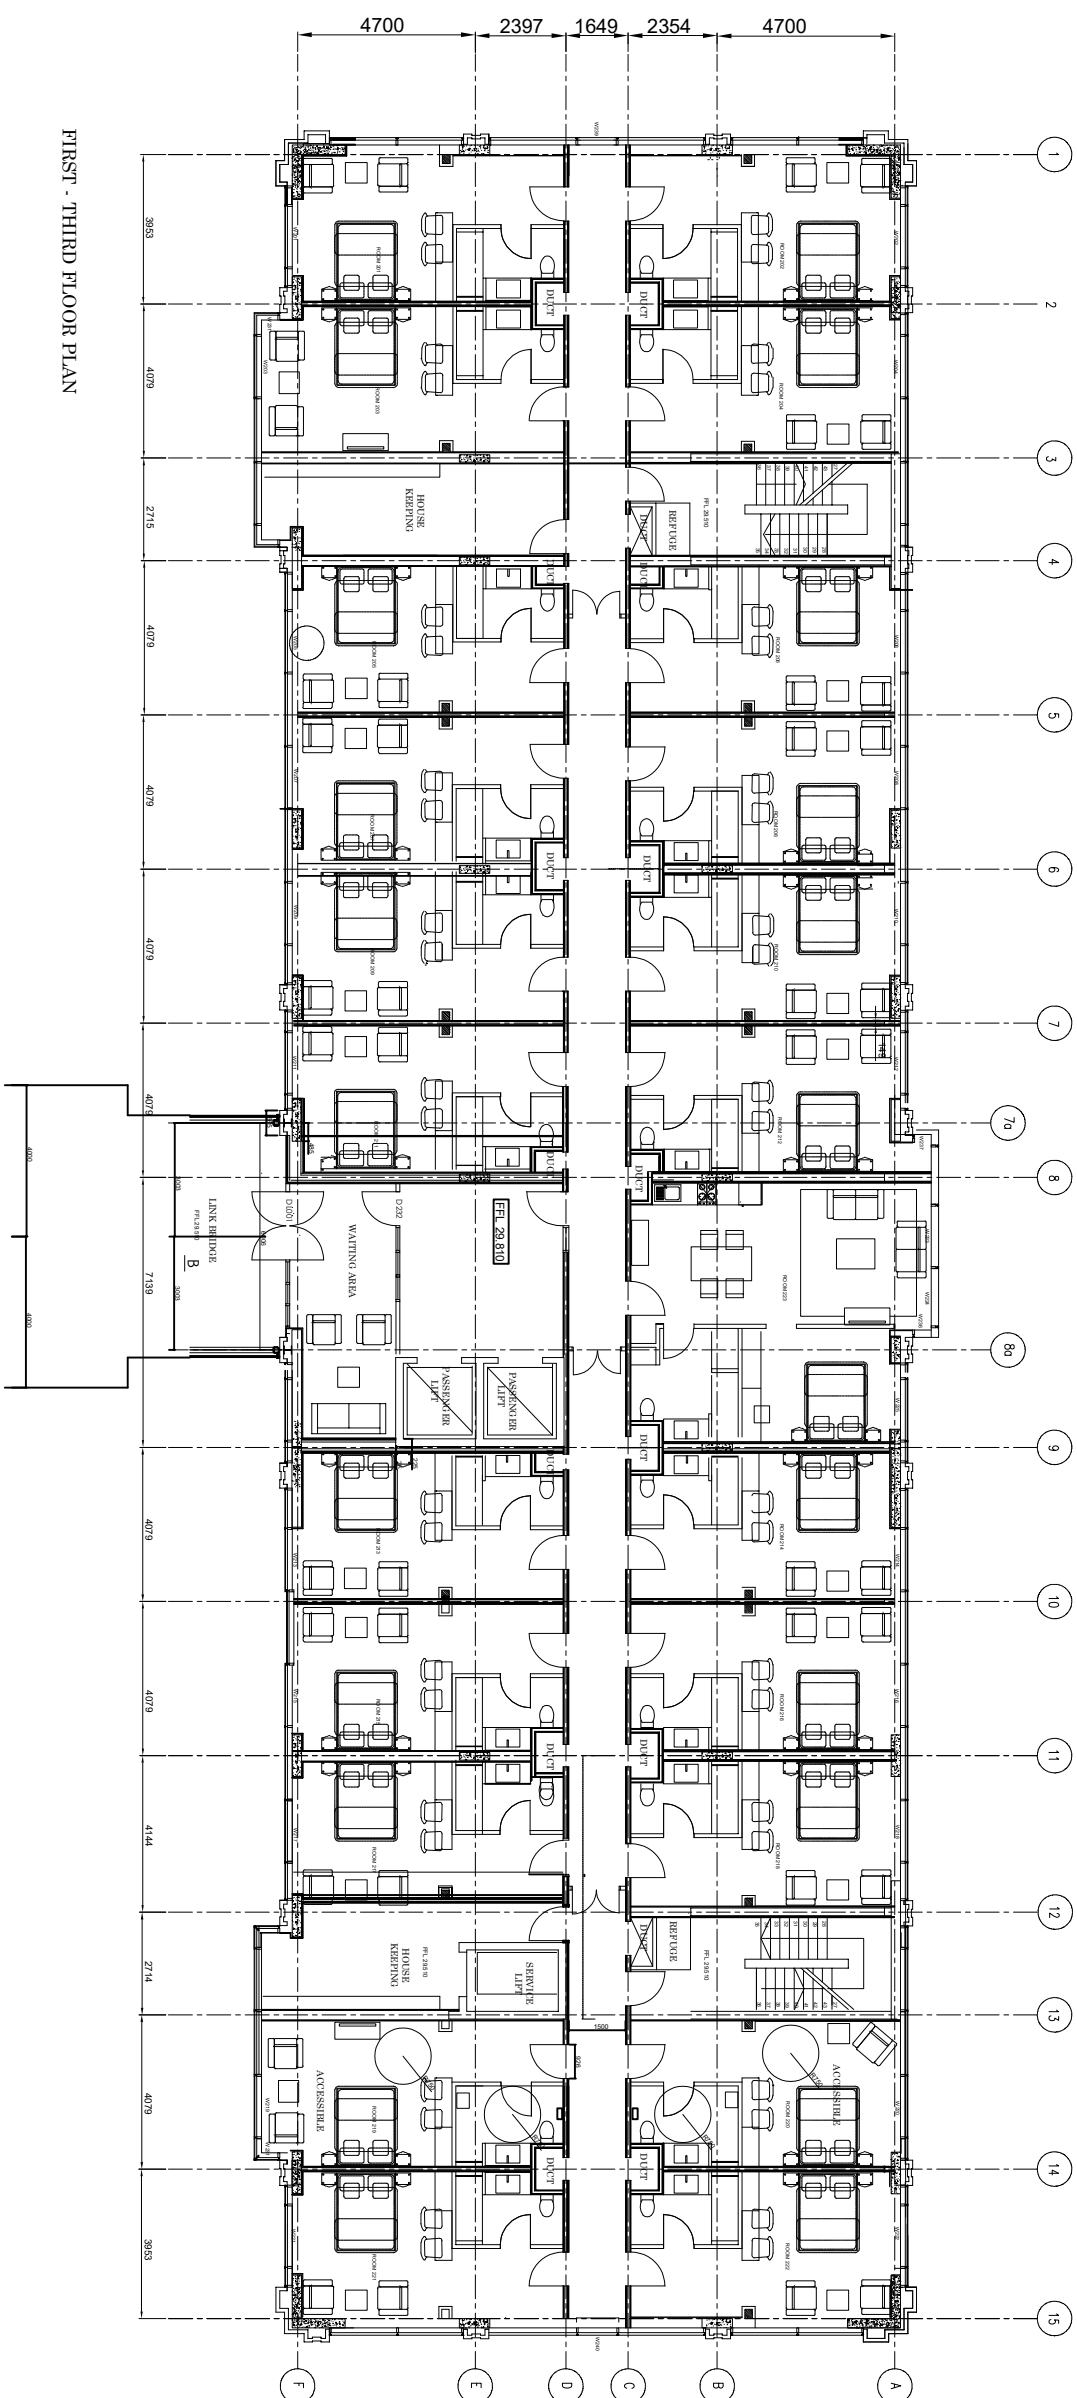

FIRST - THIRD FLOOR PLAN

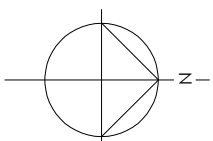

Notes. Do not scale from this drawing. Contractor to take and check all dimensions on site before work commences. Discrepancies to be reported to the architect. Subcontractors to verify all dimensions on site before making shop drawings or commencing manufacture.

Notes:	Do not scale from this drawing.
	Contractor to take and check all dimensions on site.
	All measurements must be taken from the centerline as reported to the architect. Subcontractors to verify all dimensions on the before making shop drawings or commencing construction.
CAD File	
Rev.	
Description	
Initial	
Date	

Rev.	Description	Initial	Date
------	-------------	---------	------

DENNER ELLIS BODDINGTON
CHARTERED ARCHITECTS

Phoenix Yard, 65 King's Cross Road, London WC1X 9LW
Telephone: 020 7239 4903 Fax: 020 78412 7482
E-Mail: architects@denelbod.co.uk

Client

NINE GROUP LTD

Project

**PROPOSED APART HOTEL
BATH ROAD HEATHROW**

Drawn	Checked	Status
INIT	INIT	DWG-STATUS
2ND FLOOR PLAN ACCESSIBLE ROOMS		

Date	DATE	Plot Date	20-04-23
Scale	1:100@A1	1200@A3	
Drawing no.	23/465	PA 103	Revision