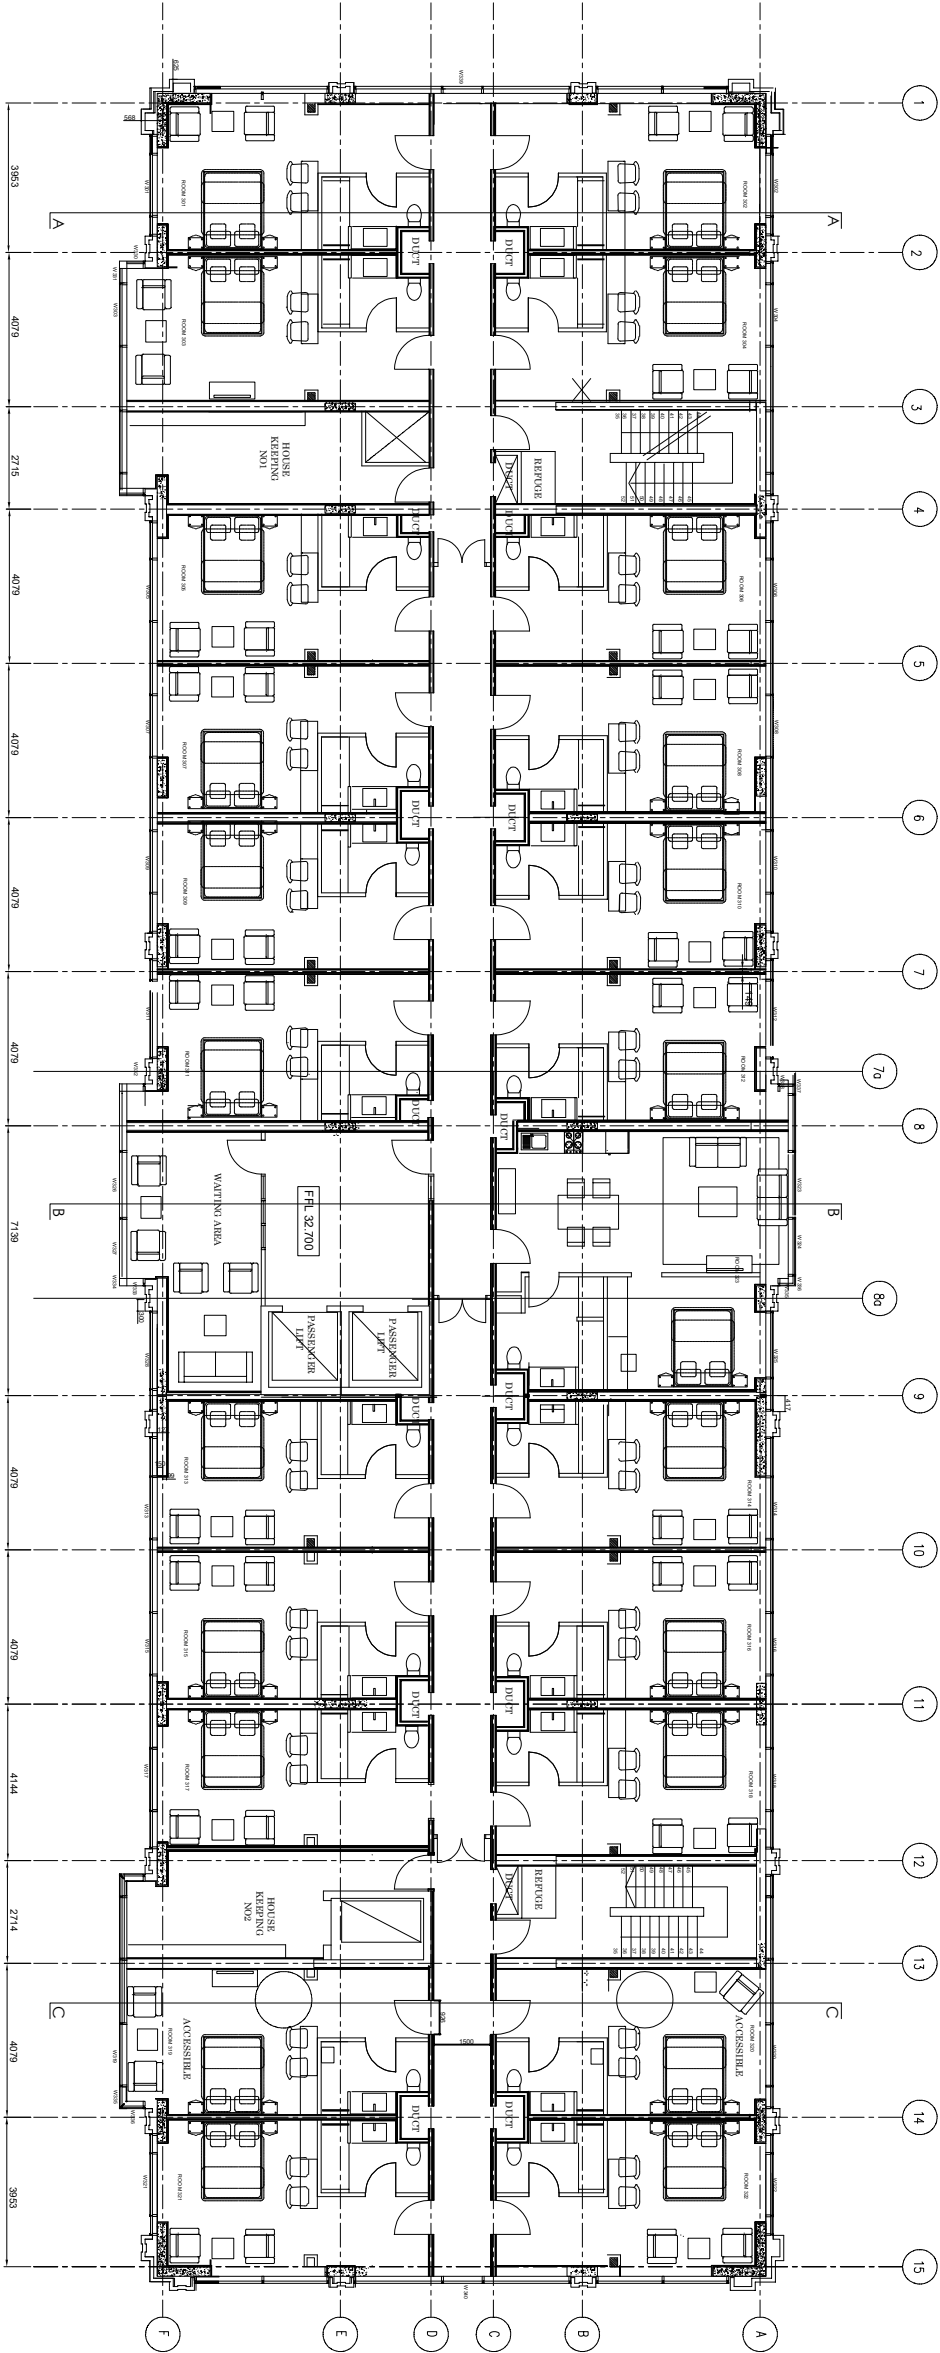


Notes:
Do not scale from this drawing.
Dimensions are given in millimeters unless otherwise stated.
Before work commences, discrepancies to be reported to the architect.
Dimensions on site before making any drawings or commencing construction.

CAD File

Rev.	Description	Initial	Date
------	-------------	---------	------

Rev.	Description	Initial	Date
------	-------------	---------	------

DENNER ELLIS BODDINGTON
CHARTERED ARCHITECTS
Phoenix Yard, 65 King's Cross Road, London WC1X 9LW
Telephone: 020 7239 4803 Fax: 020 78412 7482
E-Mail: architects@denbodd.co.uk

Client
NINE GROUP LTD

Project
PROPOSED APART HOTEL
BATH ROAD HEATHROW

Drawn	Checked	Status	DWG-STATUS
NIT	NIT		

3RD FLOOR PLAN
ACCESSIBLE ROOMS

Date DATE Plot Date 20-04-23

Scale 1:100@A1 1200@A3

Drawing no. 23/465 PA 104 Revision

Anglo-Diversas Consultants Limited. This drawing is copyright.