


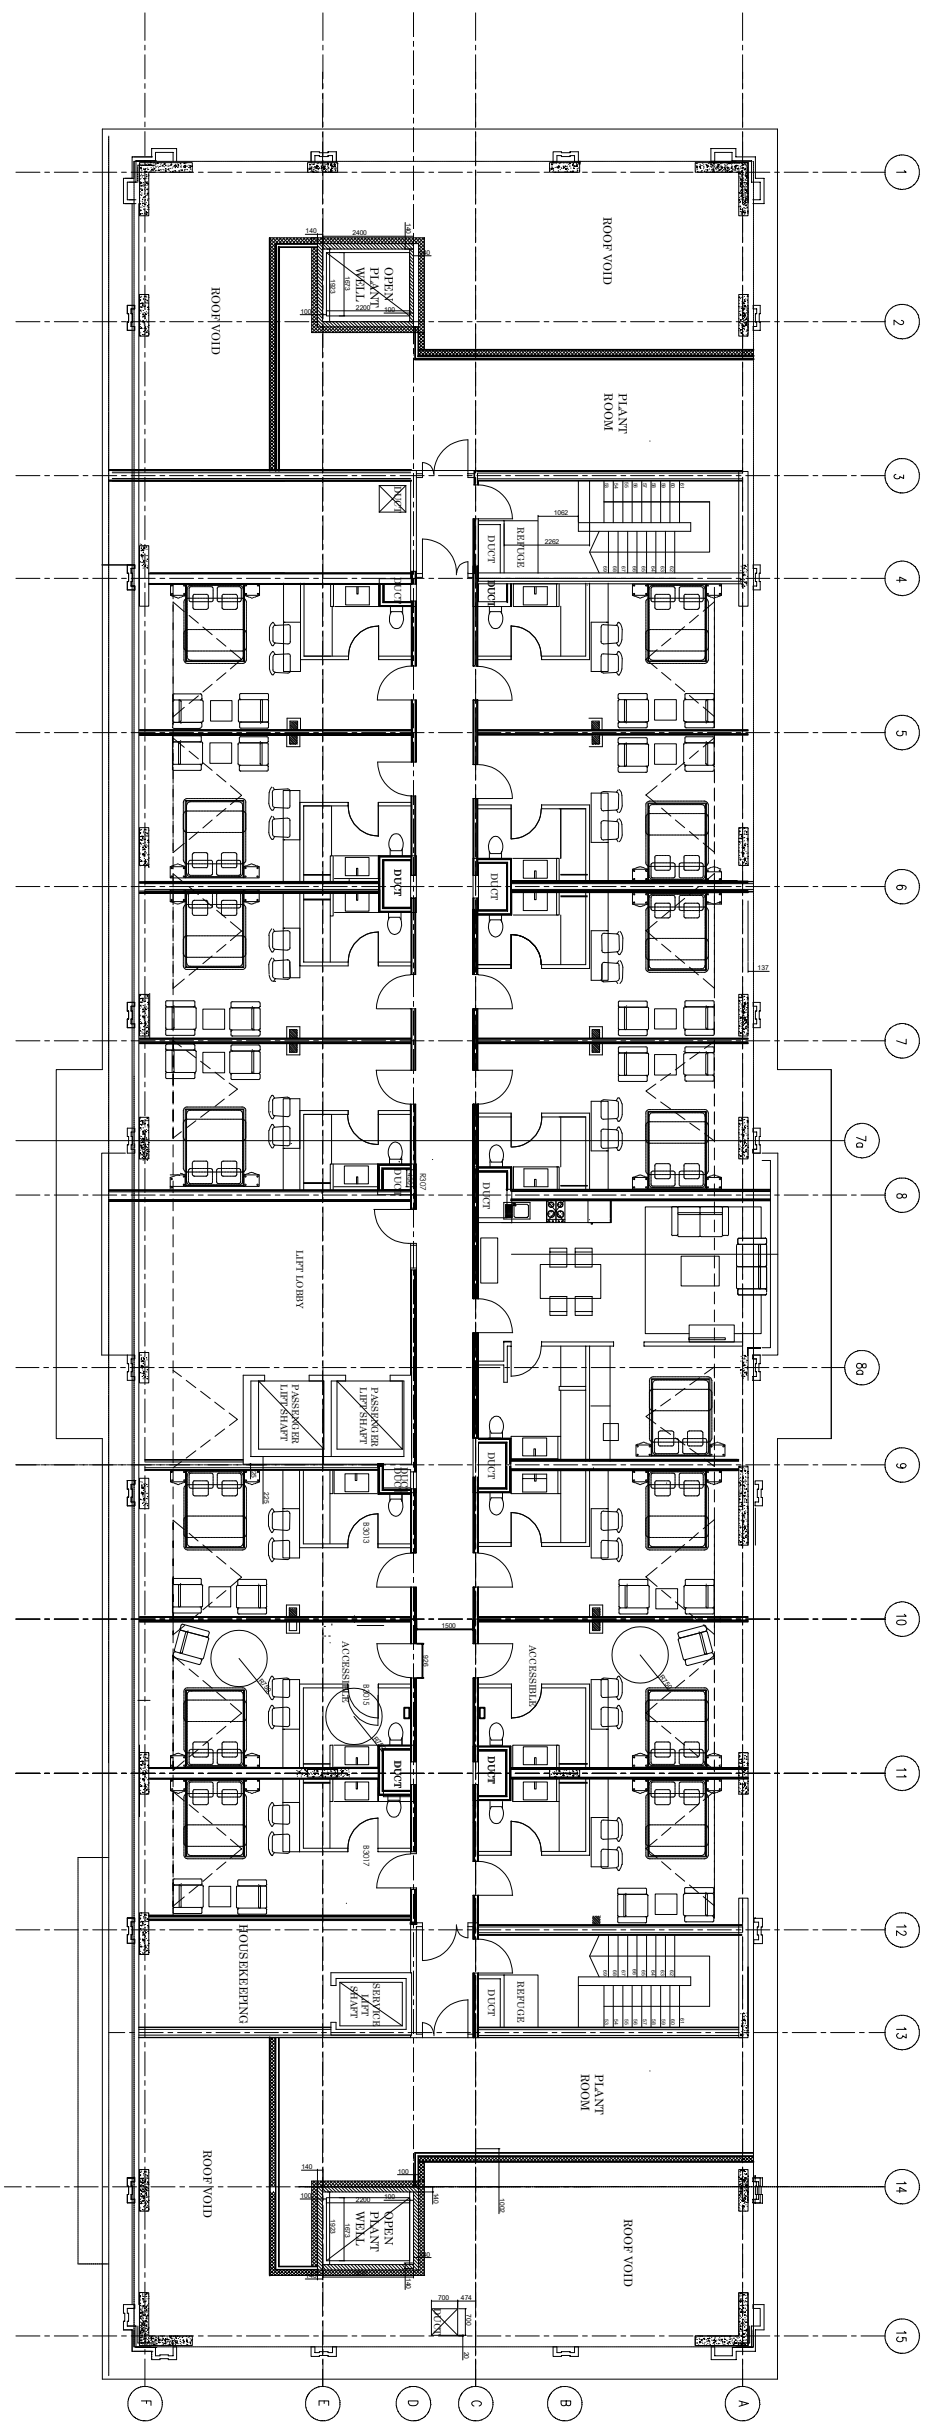

**Notes.** Do not scale from this drawing. Contractor to take and check all dimensions on site before work commences. Discrepancies to be reported to the architect. Subcontractors to verify all dimensions on site before making shop drawings or commencing manufacture.

| CAD File | Rev. | Description | Initial | Date |
|----------|------|-------------|---------|------|
|----------|------|-------------|---------|------|

| Rev. | Description | Initial | Date |
|------|-------------|---------|------|
|------|-------------|---------|------|

**DENNER ELLIS BODDINGTON**  
**CHARTERED ARCHITECTS**

Phoenix Yard, 65 King's Cross Road, London WC1X 9LW  
Telephone: 020 7239 4903 Fax: 020 78412 7482  
E-Mail: [architects@denelbod.co.uk](mailto:architects@denelbod.co.uk)

Client **NINE GROUP LTD**

Project: **PROPOSED APART HOTEL  
BATH ROAD HEATHROW**

| Title                                 | Drawn | INT | Checked | INT | Status | DWG-STATUS |
|---------------------------------------|-------|-----|---------|-----|--------|------------|
| FOURTH FLOOR PLAN<br>ACCESSIBLE ROOMS |       |     |         |     |        |            |

| Date        | Plot date         | 10-10-20 |
|-------------|-------------------|----------|
| Scale       | 1:100@A1 1:200@A3 |          |
| Drawing no. | 23/465 PA 106     | Revision |