


MONDIAL WAY

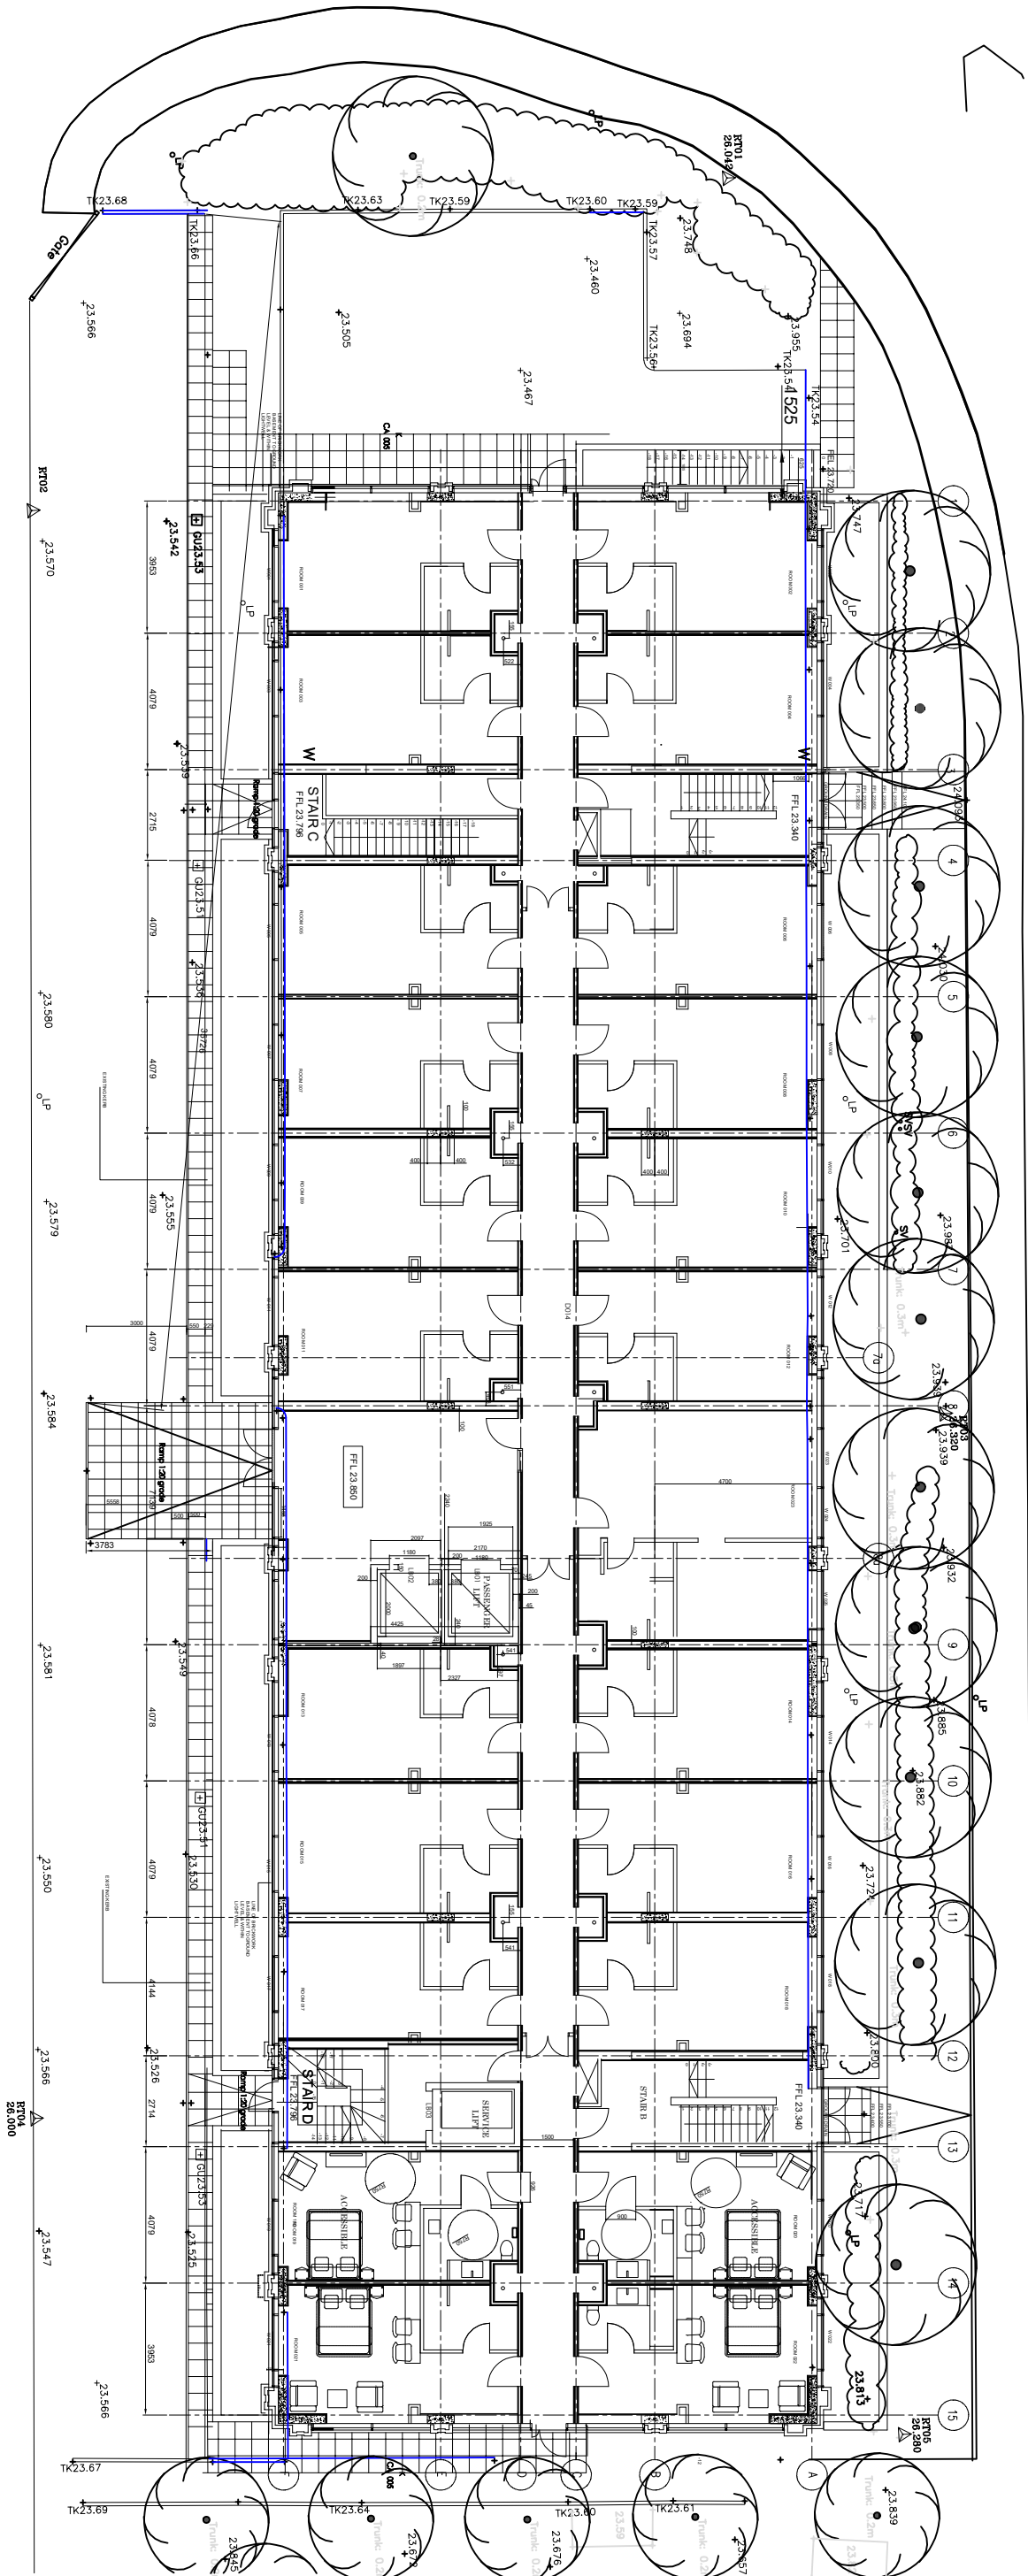

EXISTING HOTEL BUILDING

Edge=35.47

Note:
1. Scale from this drawing.
2. Contractor to take and check all dimensions on site.
3. Dimensions on this drawing are for information only and are not to be used for construction purposes.
4. Dimensions on site are to be taken from the centre of the building.
Rev.	Description	Initial	Date
------	-------------	---------	------

Rev.	Description	Initial	Date
------	-------------	---------	------

DENNER ELLIS BODDINGTON
CHARTERED ARCHITECTS

Phoenix Yard, 65 King's Cross Road, London WC1X 9LW
Telephone: 020 7239 4903 Fax: 020 78412 7482
E-Mail: architect@dennerellisboddington.co.uk

Client
NINE GROUP LTD

Project
PROPOSED APART HOTEL
BATH ROAD HEATHROW

Drawn: NIT
Checked: NIT
Status: DWG-STATUS
Title
GROUND FLOOR PLAN
ACCESSIBLE ROOMS

Date DATE
Scale 1:100@A1 1200@A3
Drawing no. 23/465 PA 101
Revision

Anglo-Diversas Consultants Limited This drawing is copyright.