




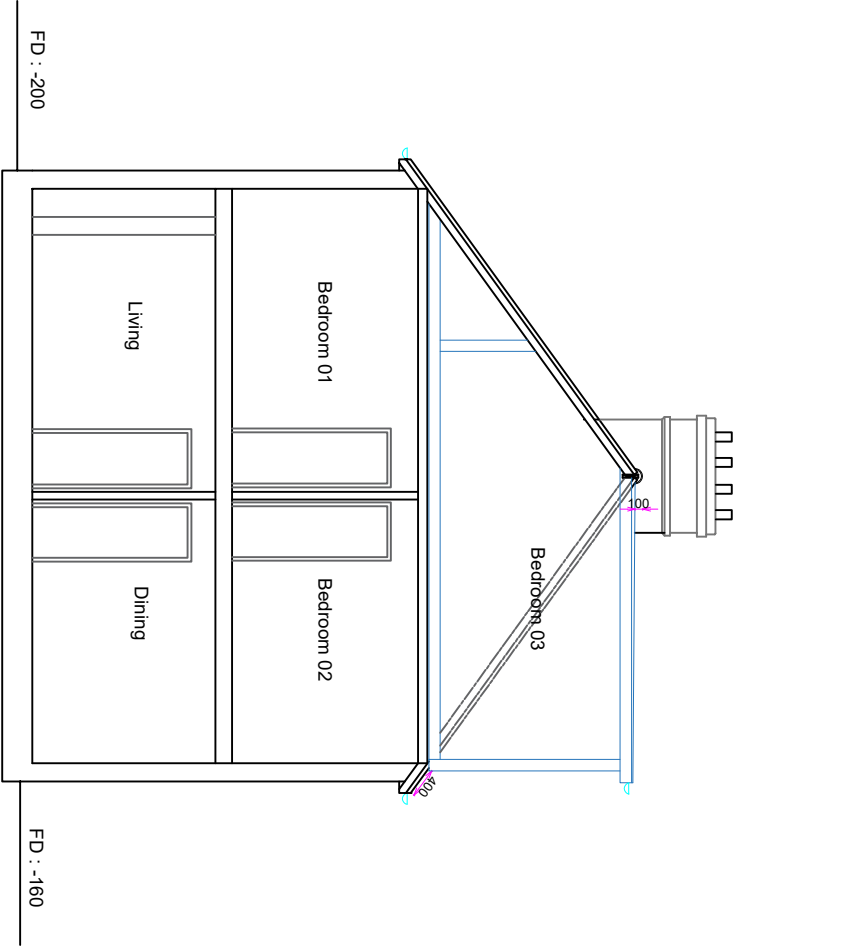


PROPOSED SECTION

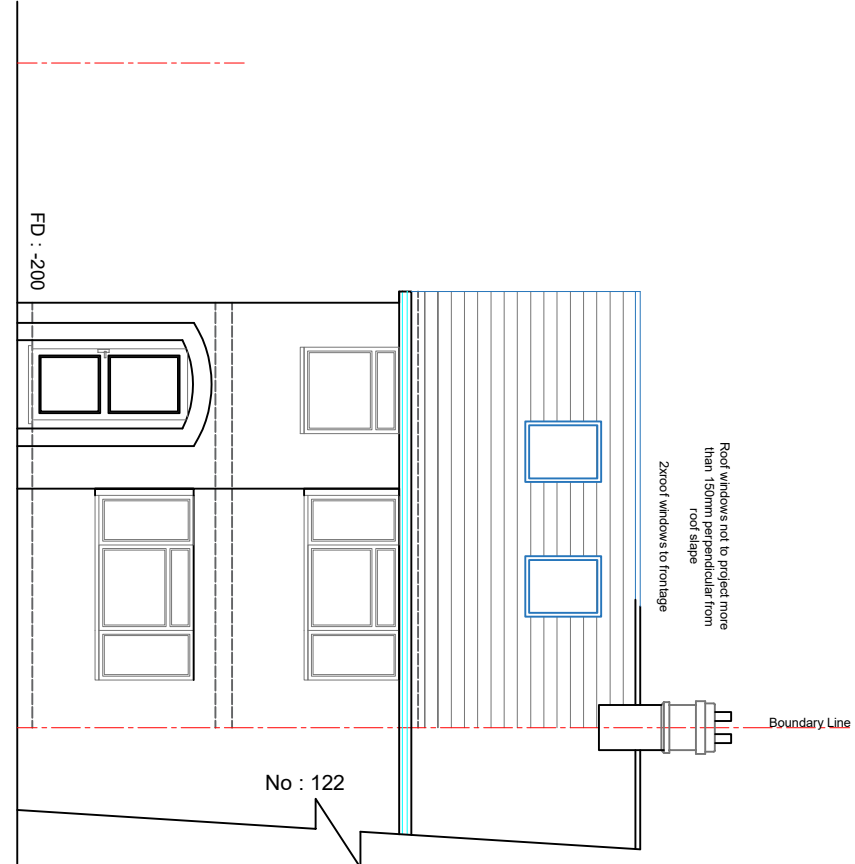


PROPOSED FRONT ELEVATION

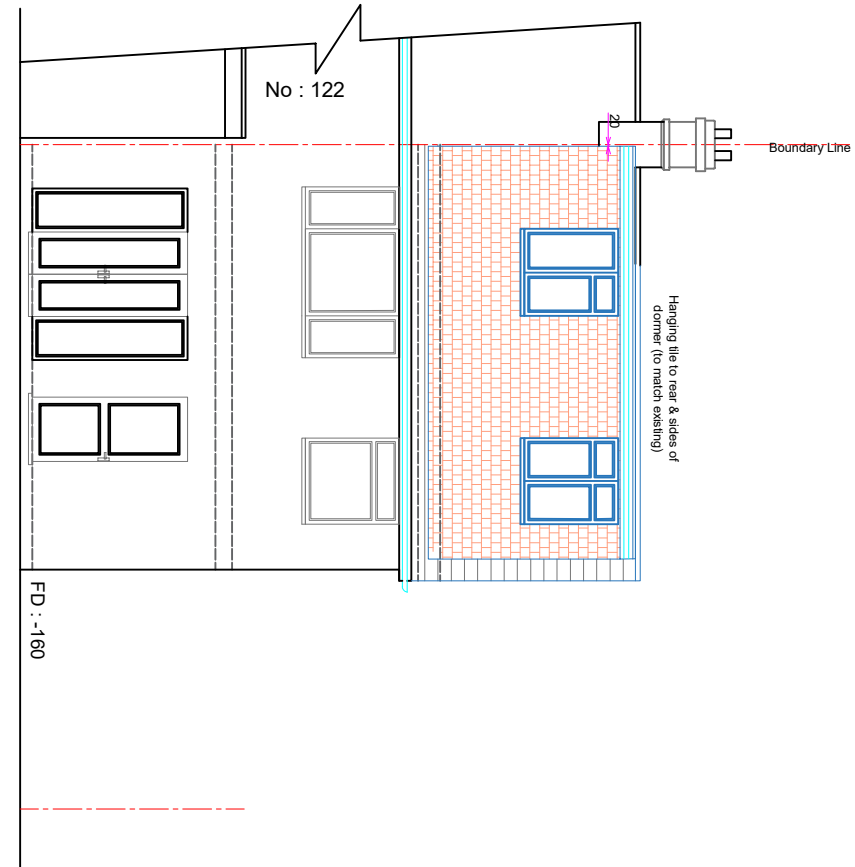

PROPOSED REAR ELEVATION

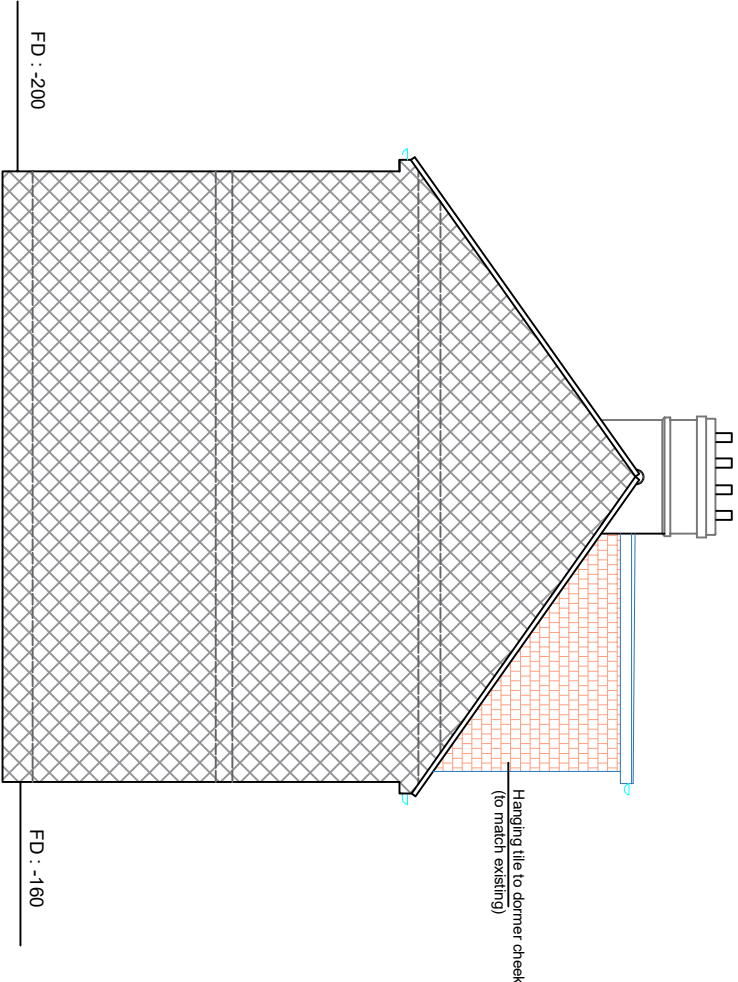

PROPOSED SIDE ELEVATION

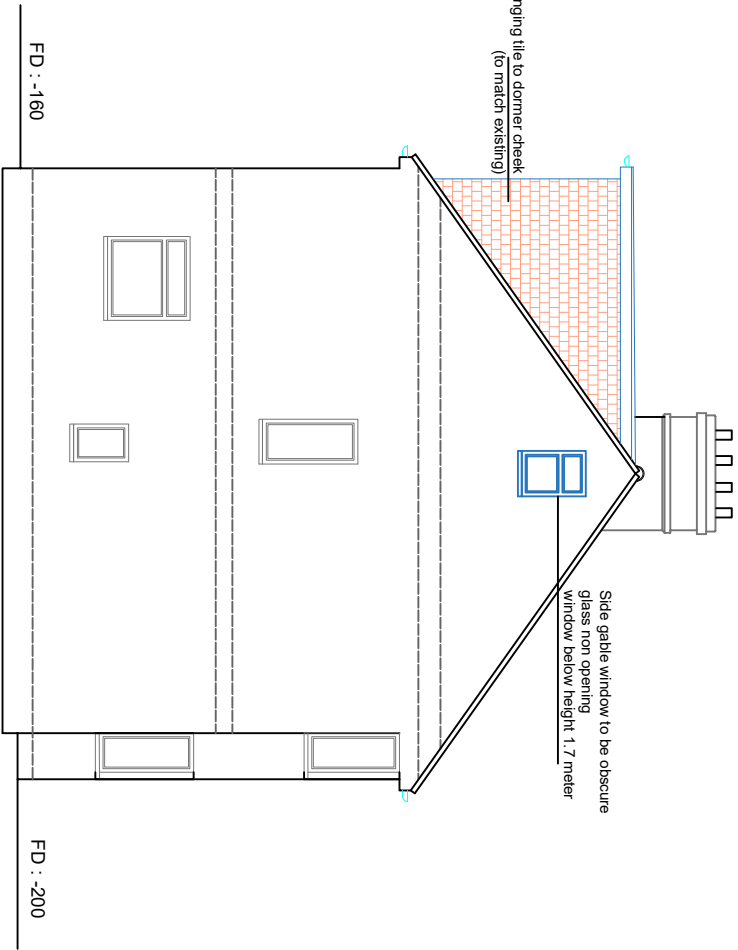

PROPOSED SIDE ELEVATION



Scale 1:100
0m 10m 30m
@A3

COPYRIGHT :

JOB TITLE : 124 West Drayton Road,
Uxbridge, UB8 3LE

DRAWING TITLE : Proposed Elevations
Proposed Section

SCALE : 1/100

Date : 18.07.2023

DRG No : 124WEST-06