



NOTES

- Dimensions are not to be scaled from this drawing by contractors. The contractor is requested to check all dimensions before the work started.
- Report any discrepancies to the client or architect before undertaking the work described in the drawings.
- Dimensions are approximate site dimensions and are to be verified by the contractor on site before any fabrication/site works i.e foundations etc occur
- Contractor is responsible for all temporary propping to existing structure

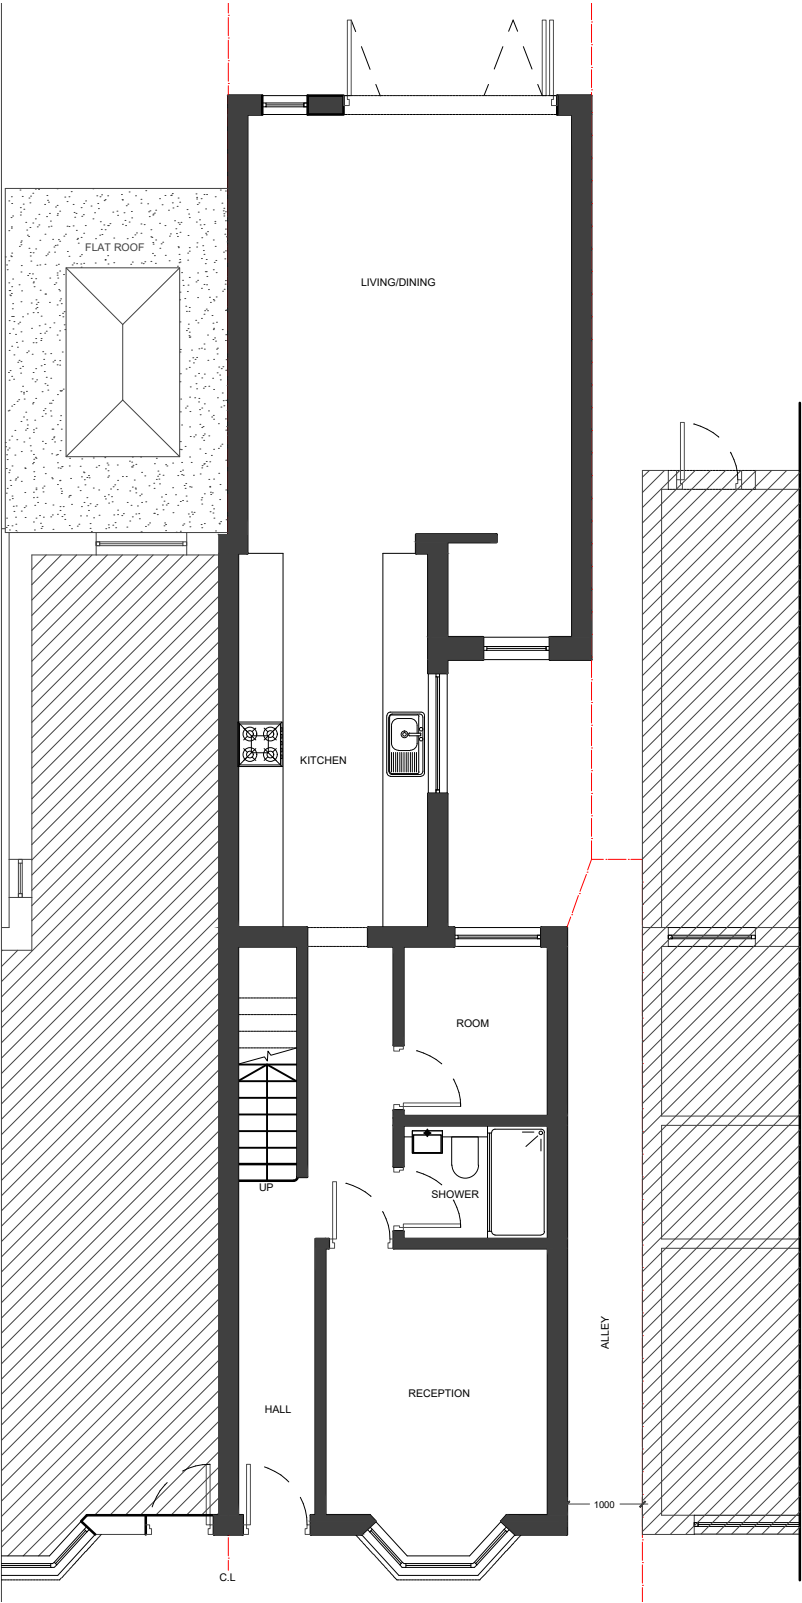

01 - GROUND FLOOR PLAN

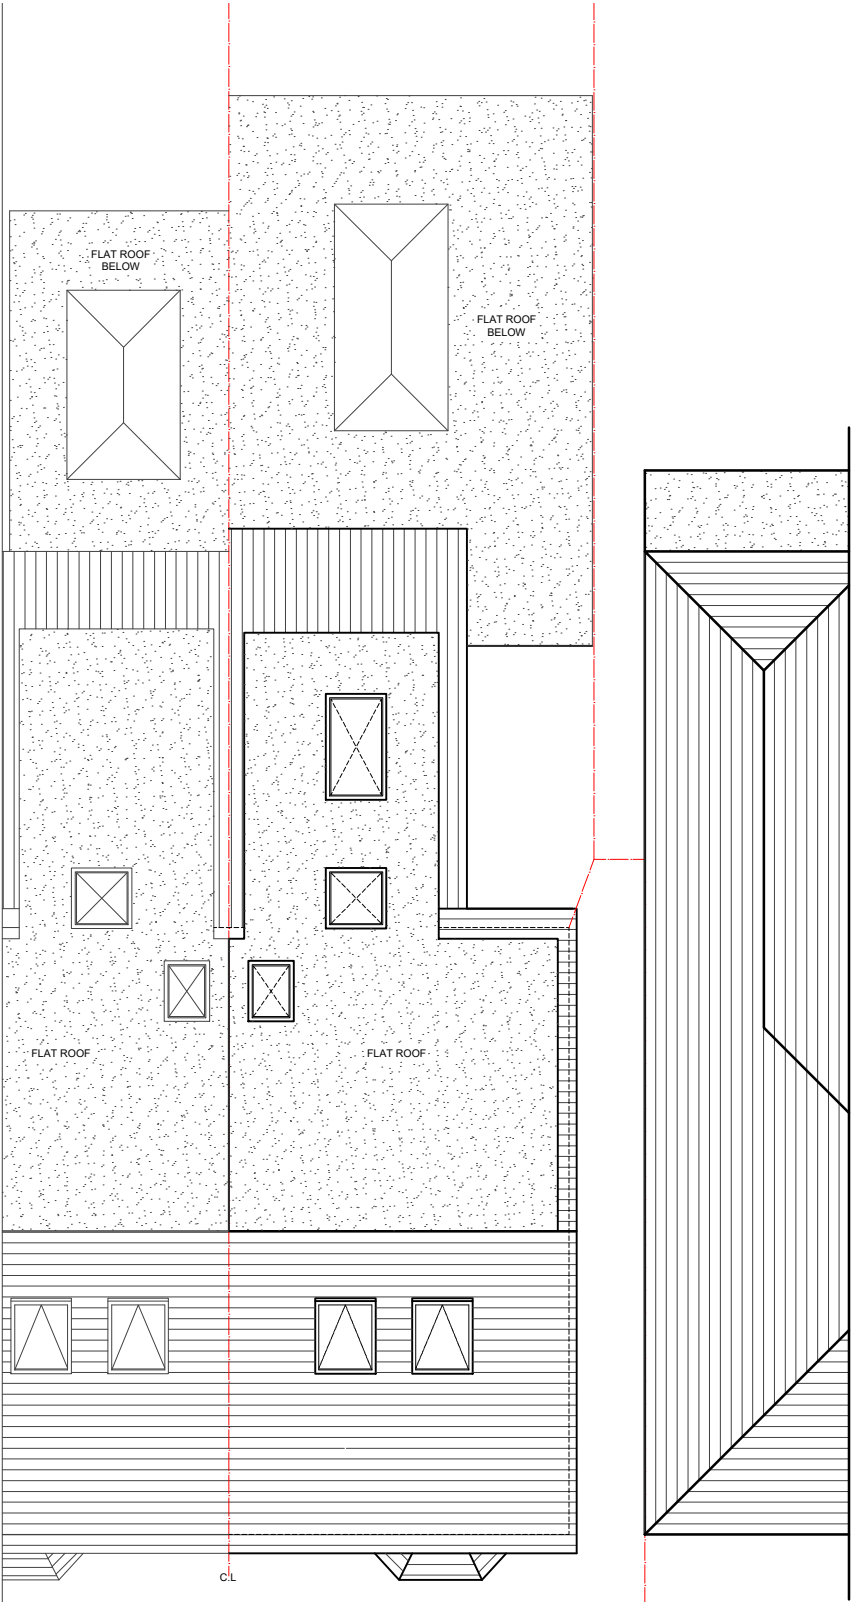

02 - ROOF PLAN

REVISIONS			
NO.	DESCRIPTION	DATE	BY

HOUSE-HOLDER
APPLICATION

DE ARCHITECTURAL CONSULT.LTD
M: 07824773079, 07869580774
E: design.endeavour@gmail.com

Project
68 BRIDGE ROAD, UXBRIDGE HILLINGDON
LONDON, UB8 2QP

Title
EXISTING PLANS

Scale 1:100 @A3	Drawn FA	Approved	Date OCT-23
Job No. DAC-188/23	Drawing No. PH-68BR-02	Rev. -	