




## 01 - FRONT ELEVATION



## 02 - REAR ELEVATION

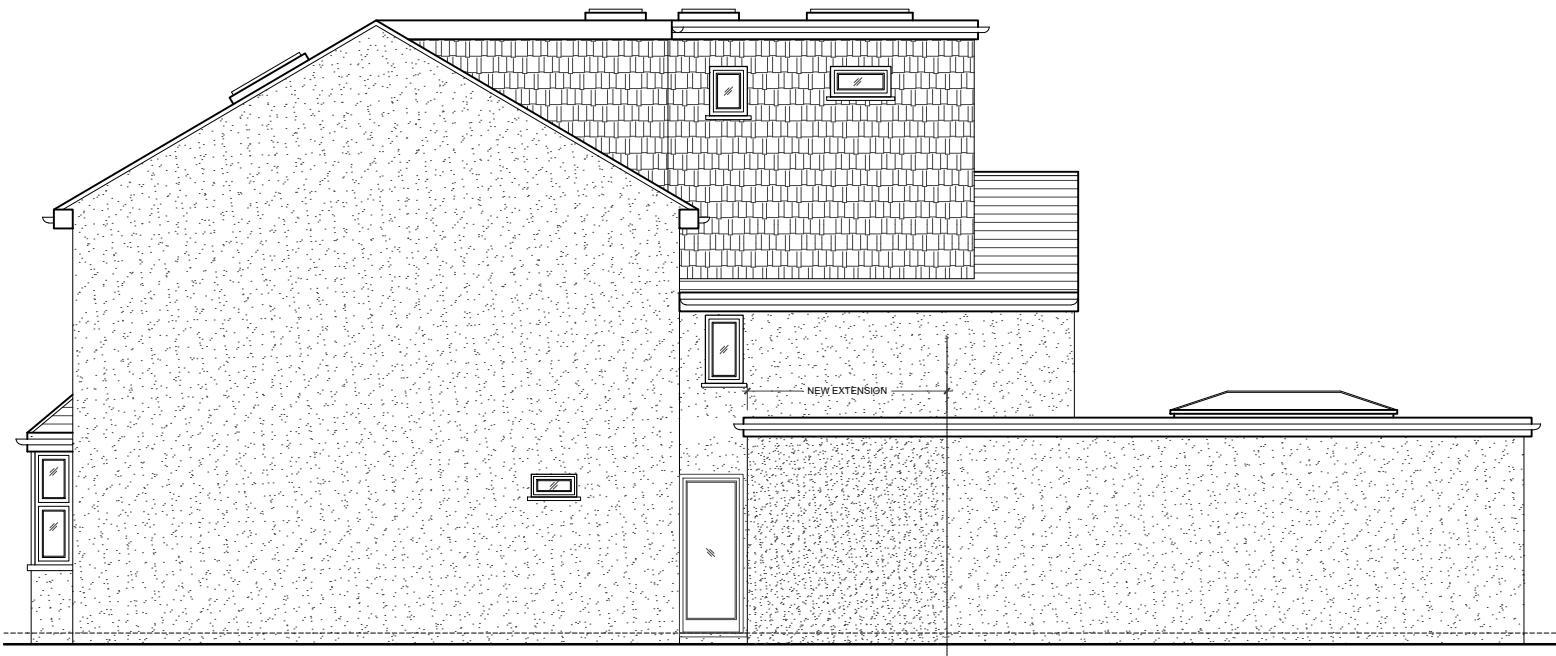

## 03 - SIDE ELEVATION

## NOTES

Dimensions are not to be scaled from this drawing by contractors. The contractor is requested to check all dimensions before the work started.  
Report any discrepancies to the client or architect before undertaking the work described in the drawings. Dimensions are approximate site dimensions and are to be verified by the contractor on site before any fabrication/site works i.e foundations etc occur  
Contractor is responsible for all temporary propping to existing structure

## **HOUSE-HOLDER** **APPLICATION**

A large, empty rectangular box with a black border, occupying the top half of the page.

DE ARCHITECTURAL CONSULT.LTD  
M: 07004773070, 07006500774

project	68 BRIDGE ROAD, UXBRIDGE HILLINGDON LONDON, UB8 2QP		
title	PROPOSED ELEVATIONS		
scale	Drawn 1:100 @A3	Approved	Date OCT-23
Job No.	Drawing No. DAC-188/23	Rev.	-
	PH-68BR-05		