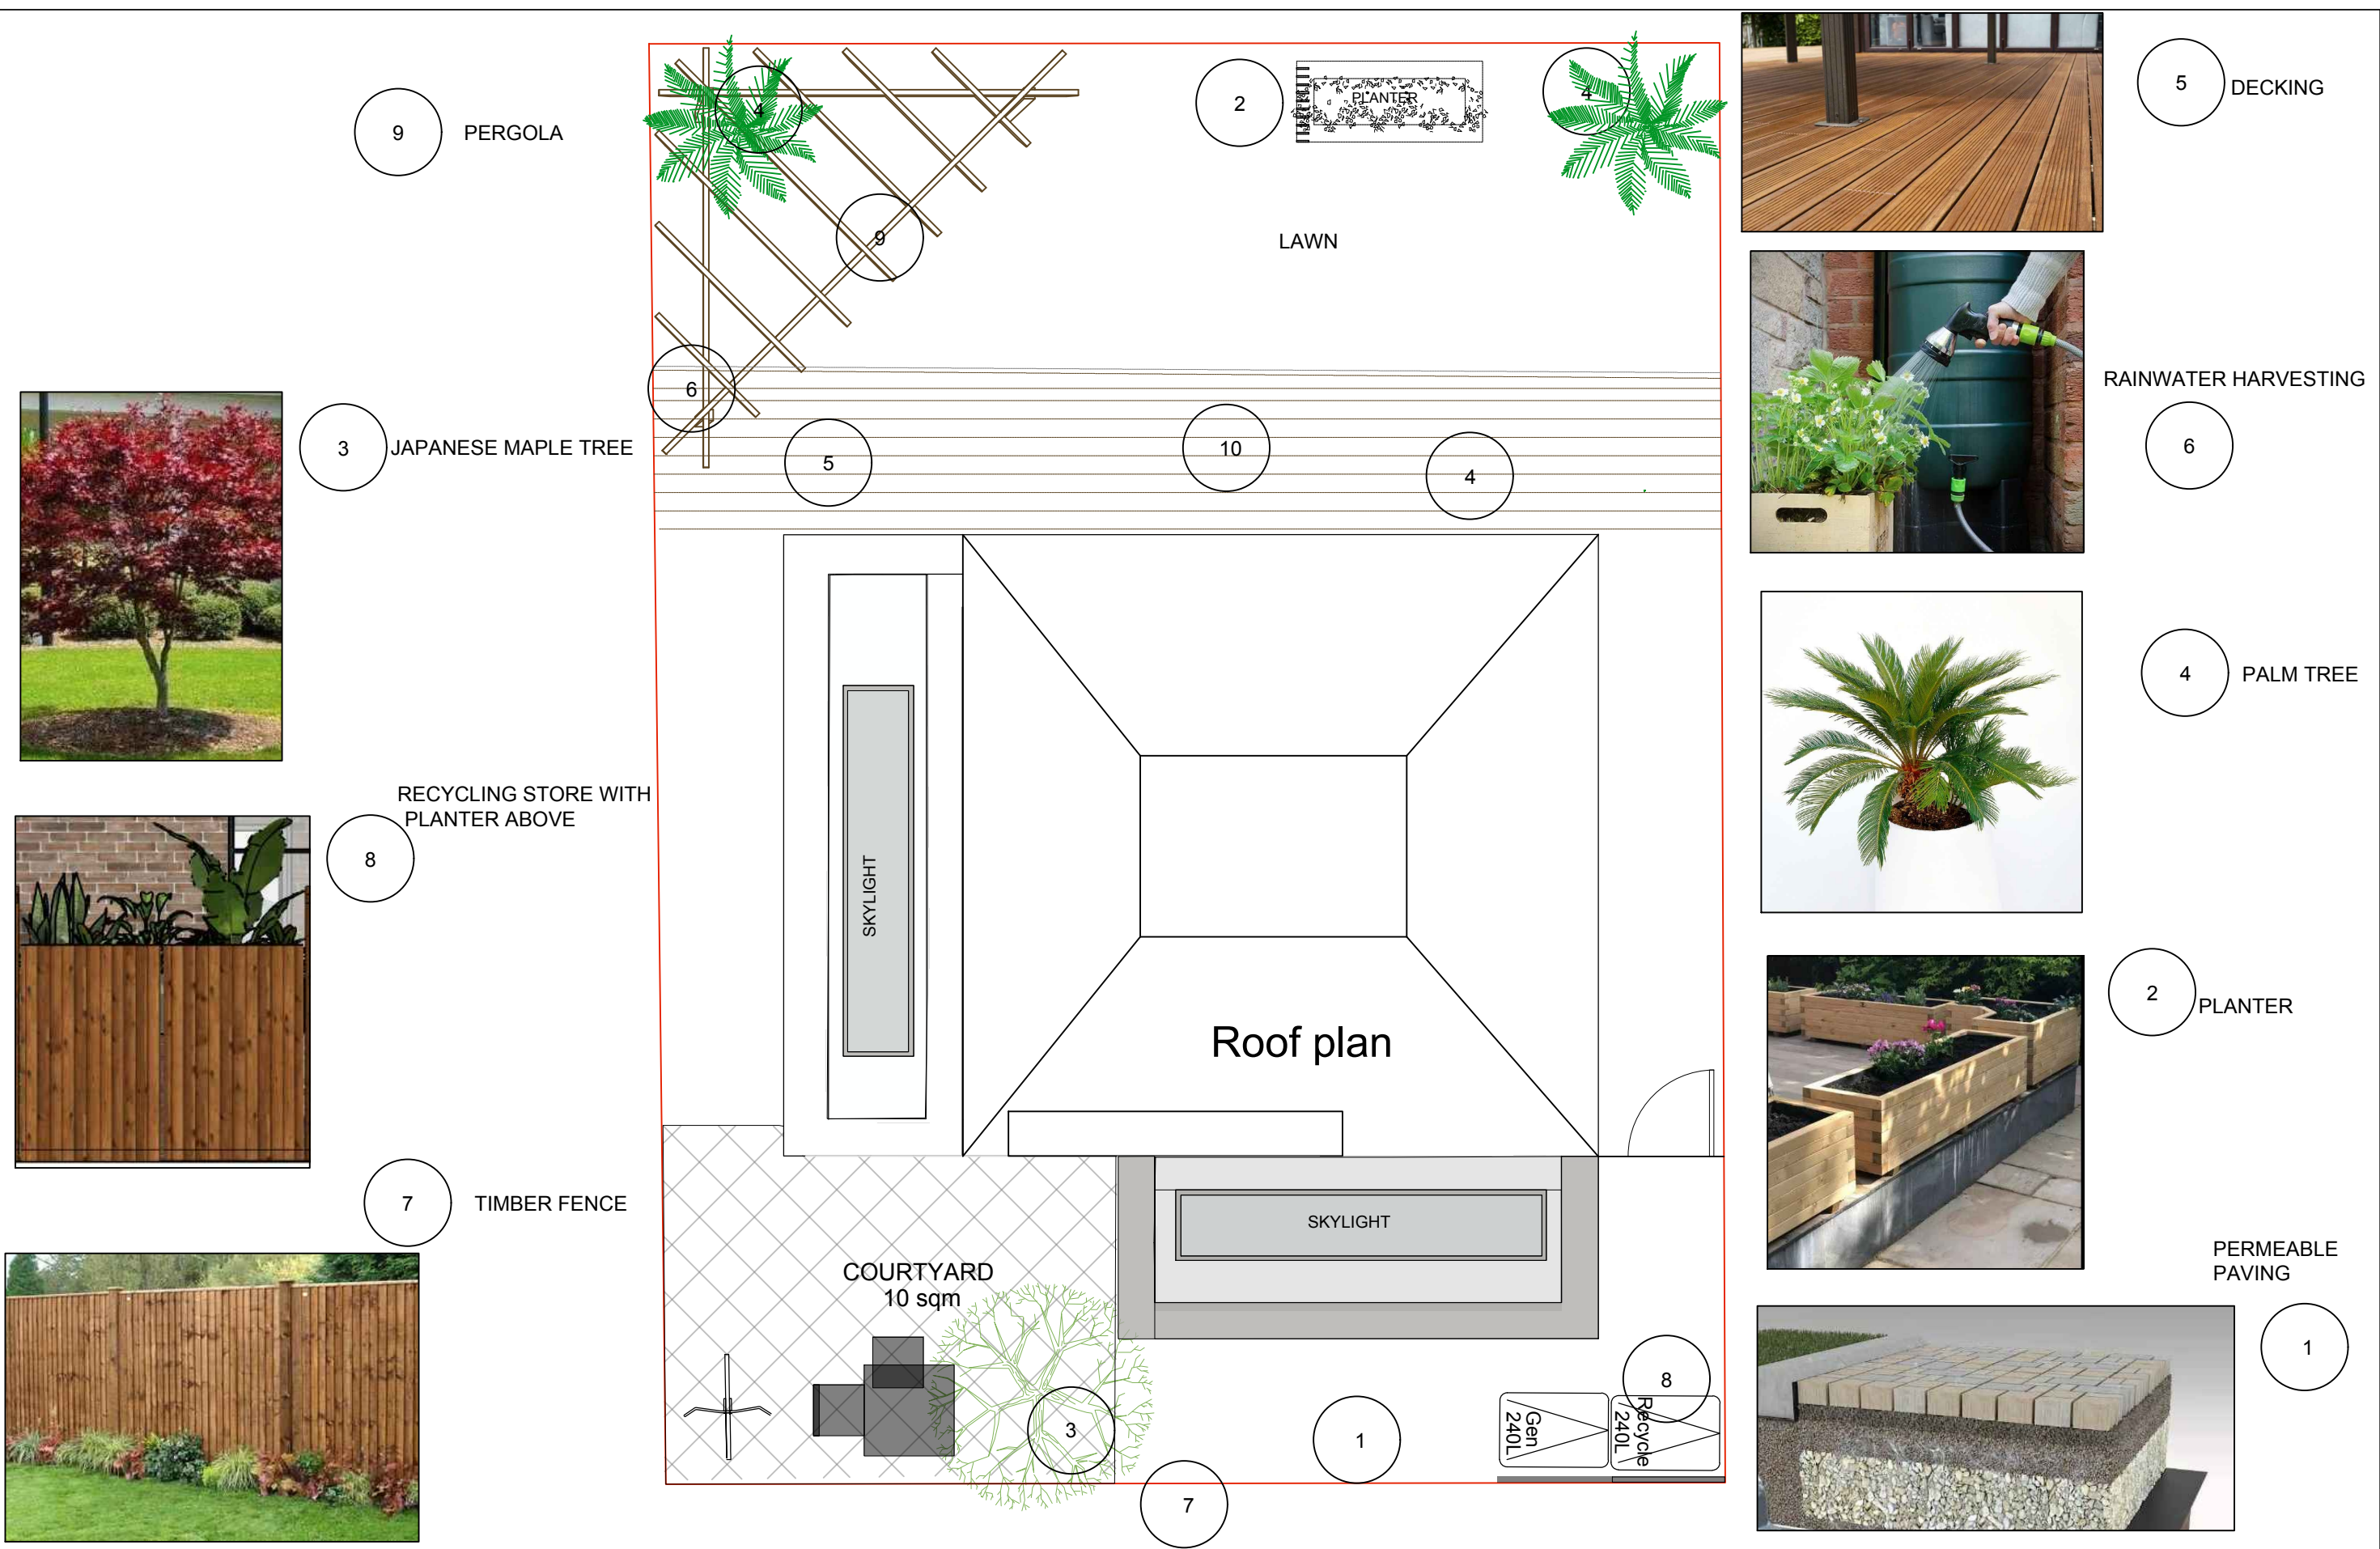


Title of Revision			
Mark	Revision	Drawn	Checked
	NN	00.00.00	NN
		Date	

Client's name	
Scale:	
1 : 50 @ A3	
Drawn	Checked
EW	PA
Date	
10.09.2023	

Job title			
Land at rear of 20 Dorset Avenue UB4 8NZ			
Drawing title			
Proposed Roof Plan and Landscape			
Job No	Drawing No	Status	Rev
02	A GA (01) 09	Planning	1