



- 1 Hipped roof with slates covering
- 2 Aluminum framed windows
- 3 Aluminium sliding folding doors
- 4 Dormer window to match the existing house
- 5 Feature brick wall
- 6 Brick soldier course
- 7 Brick Walls
- 8 Aluminium capping to flat roof
- 9 New timber fence to match existing fence height
- 10 Solid glazed front door

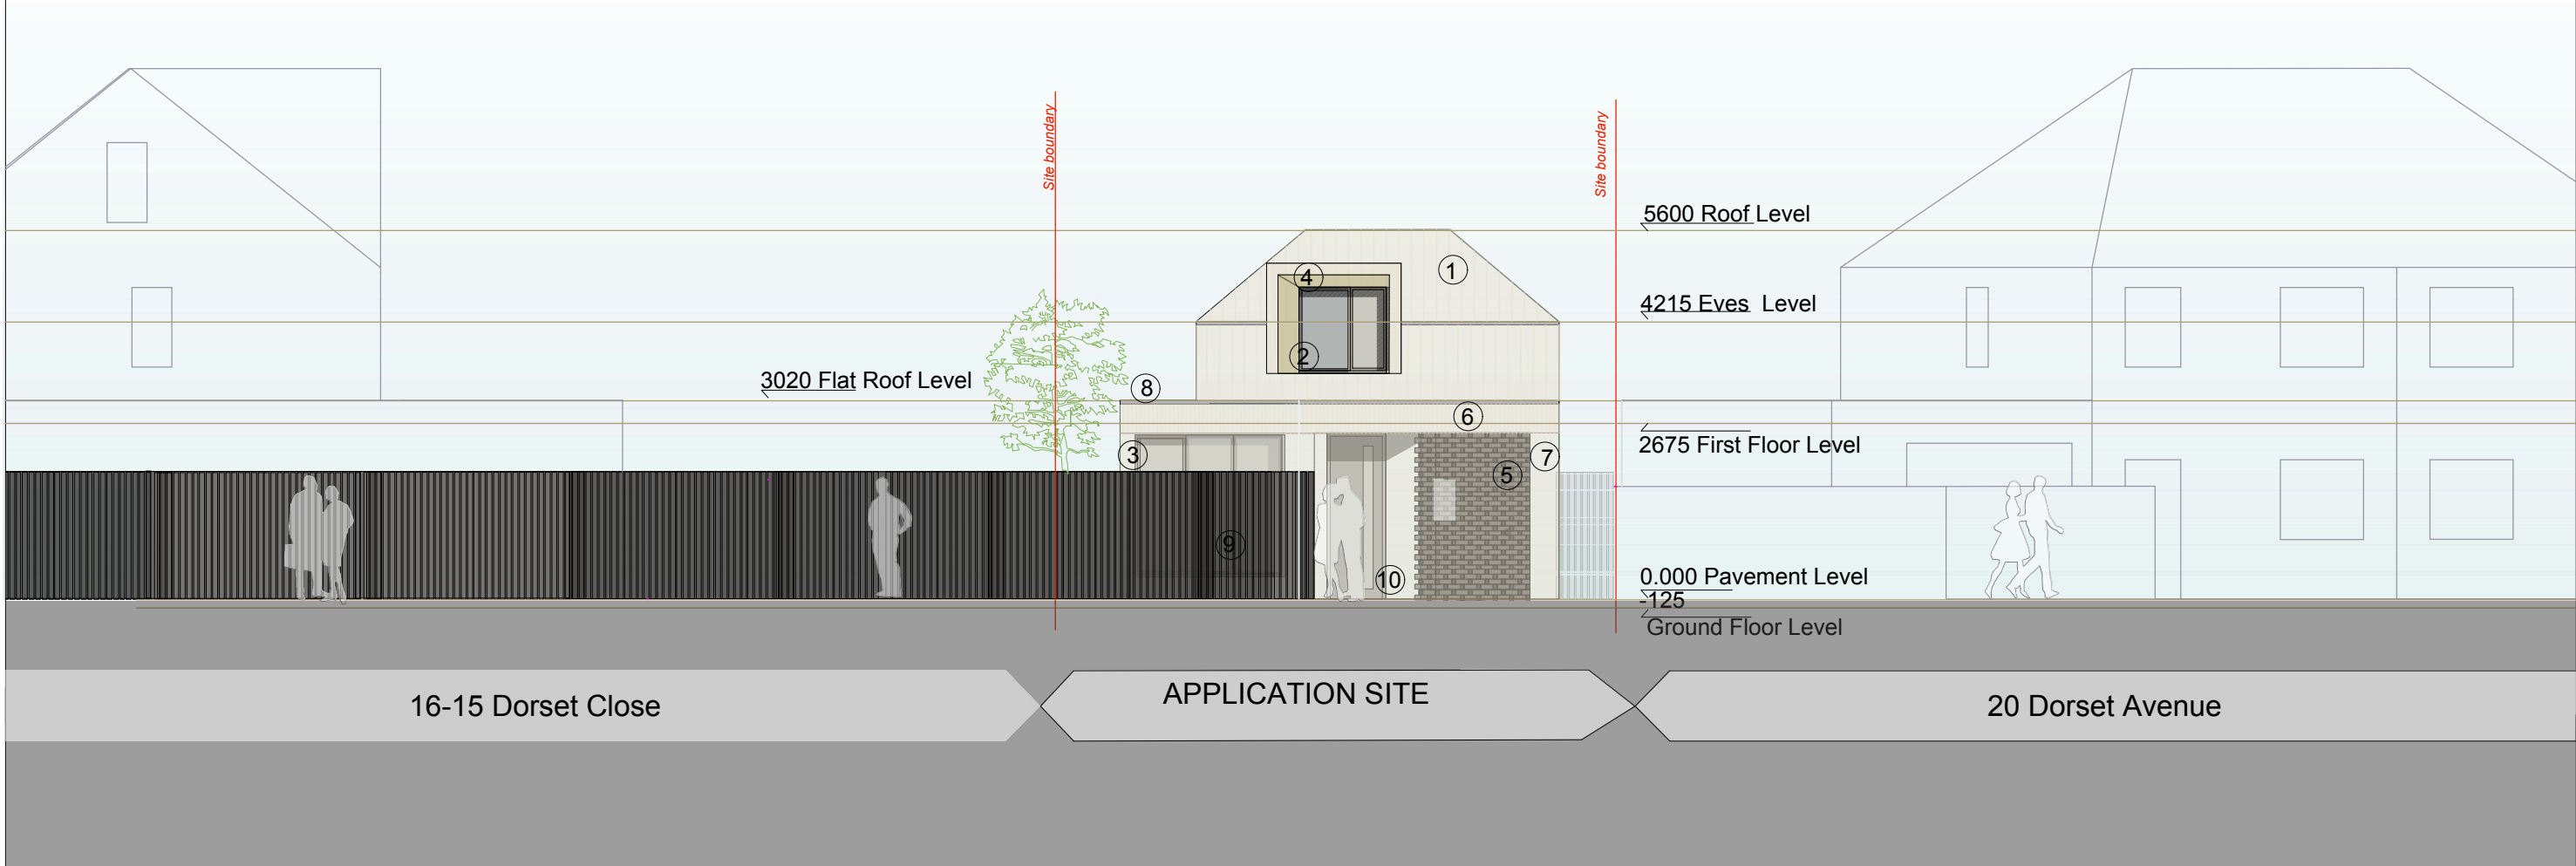

Proposed Front Elevation and Street View

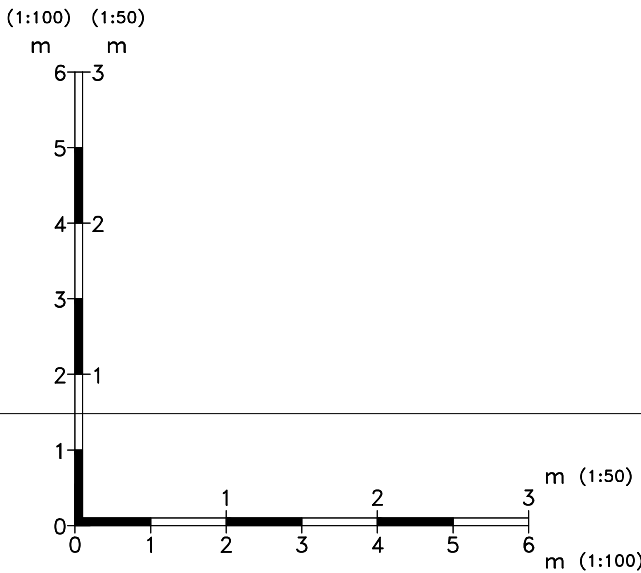

Title of Revision	NN	00.00.00	NN
First Revision	Drawn	Date	Checked

Client's name		
Scale:		
1 : 100 @ A3		
Drawn	Checked	Date
EW	PA	10.09.2023

Job title		
Land at rear of 20 Dorset Avenue UB4 8NZ		
Drawing title		
Proposed Front Elevation 01		
Job No	Drawing No	Status:
02	A GA (02) 02	Planning
		Rev
		1