
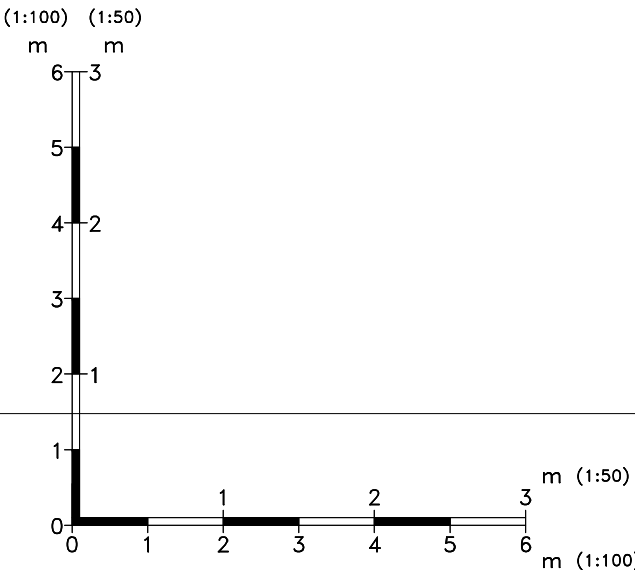


- 1 Hipped roof with slates covering
- 2 Aluminium bathroom and hallway windows with obscured glazing
- 3 New timber fence to match existing fence height
- 4 Aluminium sliding folding doors
- 5 Feature brick wall
- 6 Brick soldier course
- 7 Brick Walls
- 8 Existing garage at 22 Dorset Avenue

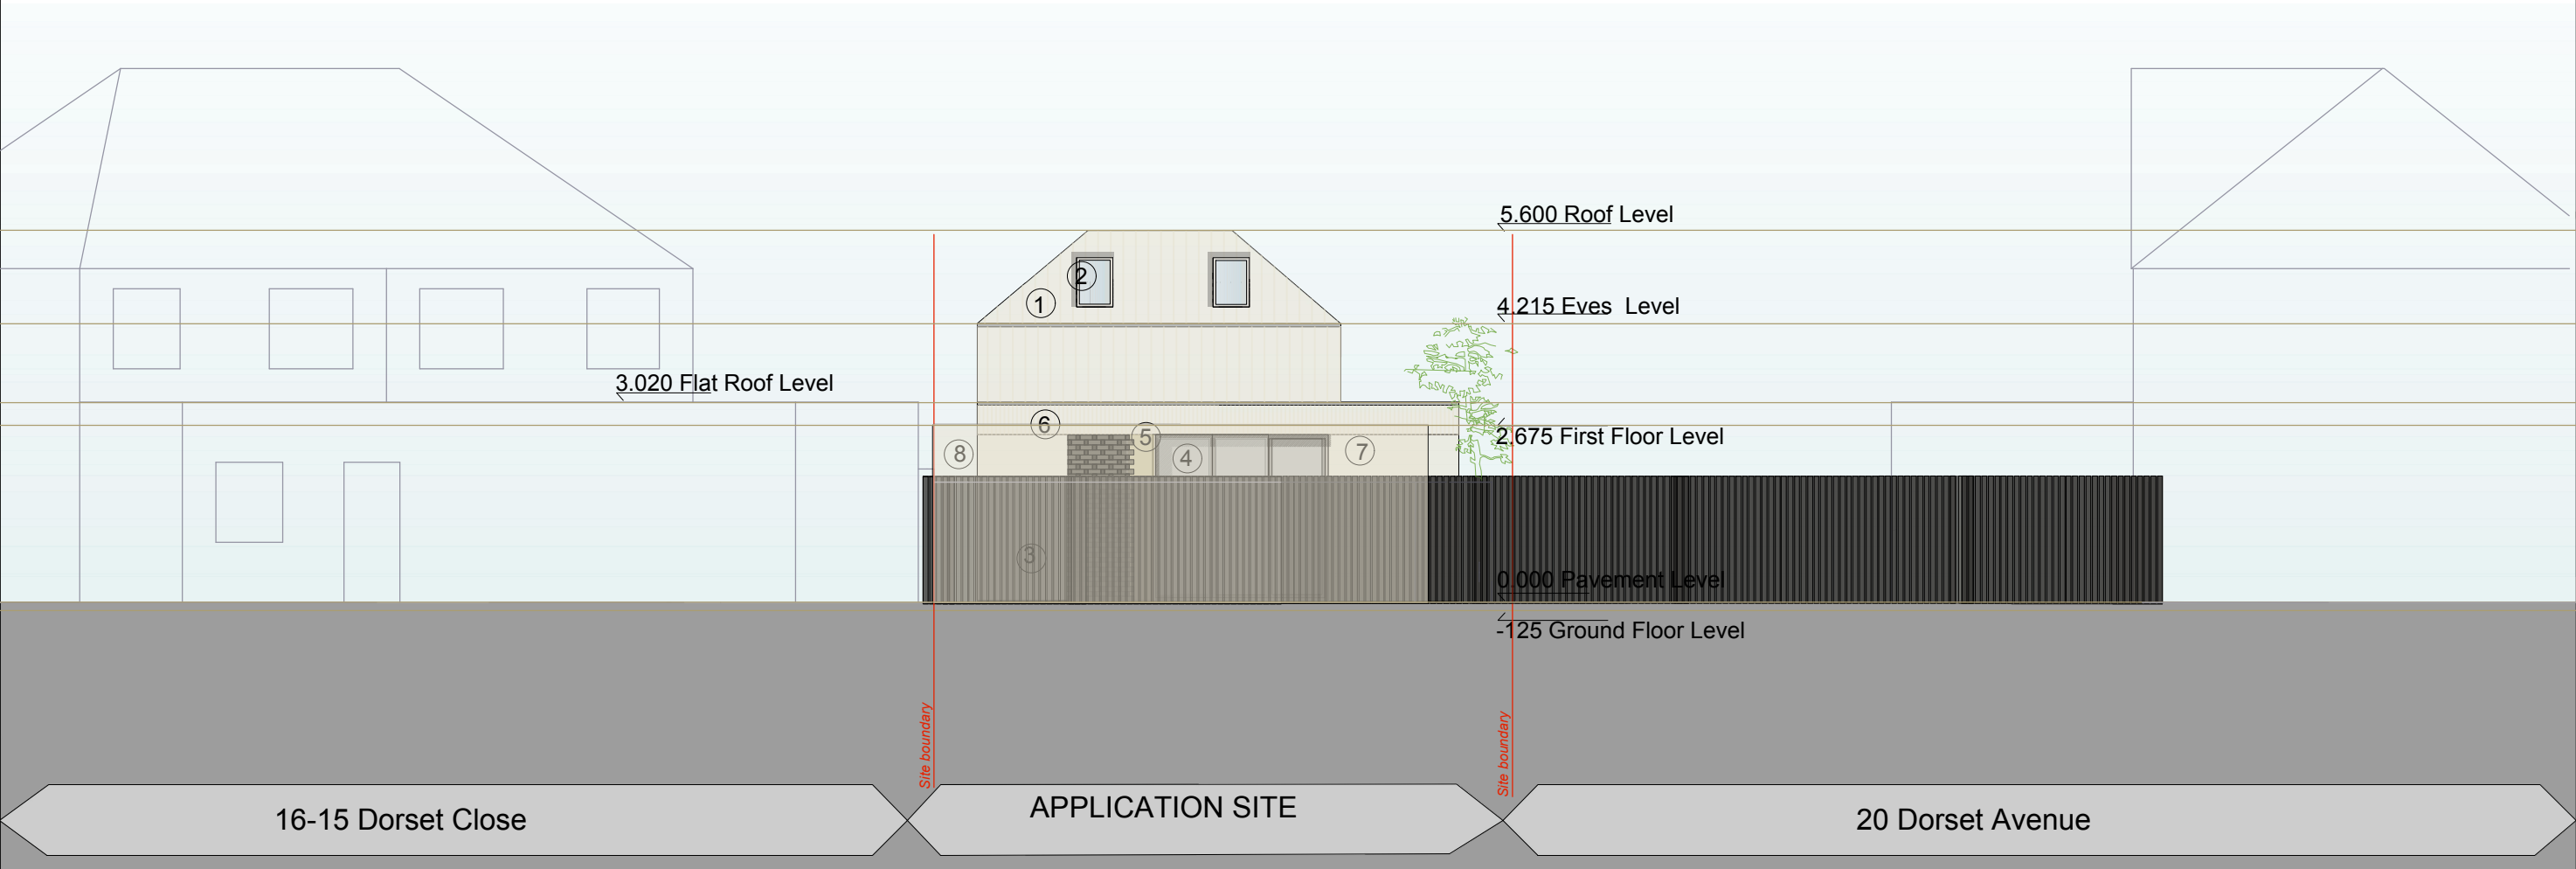

Proposed Rear Elevation and Rear View

Title of Revision	NN	00.00.00	NN
Mark Revision	Drawn	Date	Checked

Client's name

Scale:

1 : 100 @ A3

0

5(10)m

Drawn

Checked

Date

EW

PA

10.09.2023

Job title			
Land at rear of 20 Dorset Avenue UB4 8NZ			
Drawing title			
Proposed Rear Elevation 02			
Job No	Drawing No	Status:	Rev
02	A GA (02) 03	Planning	1