


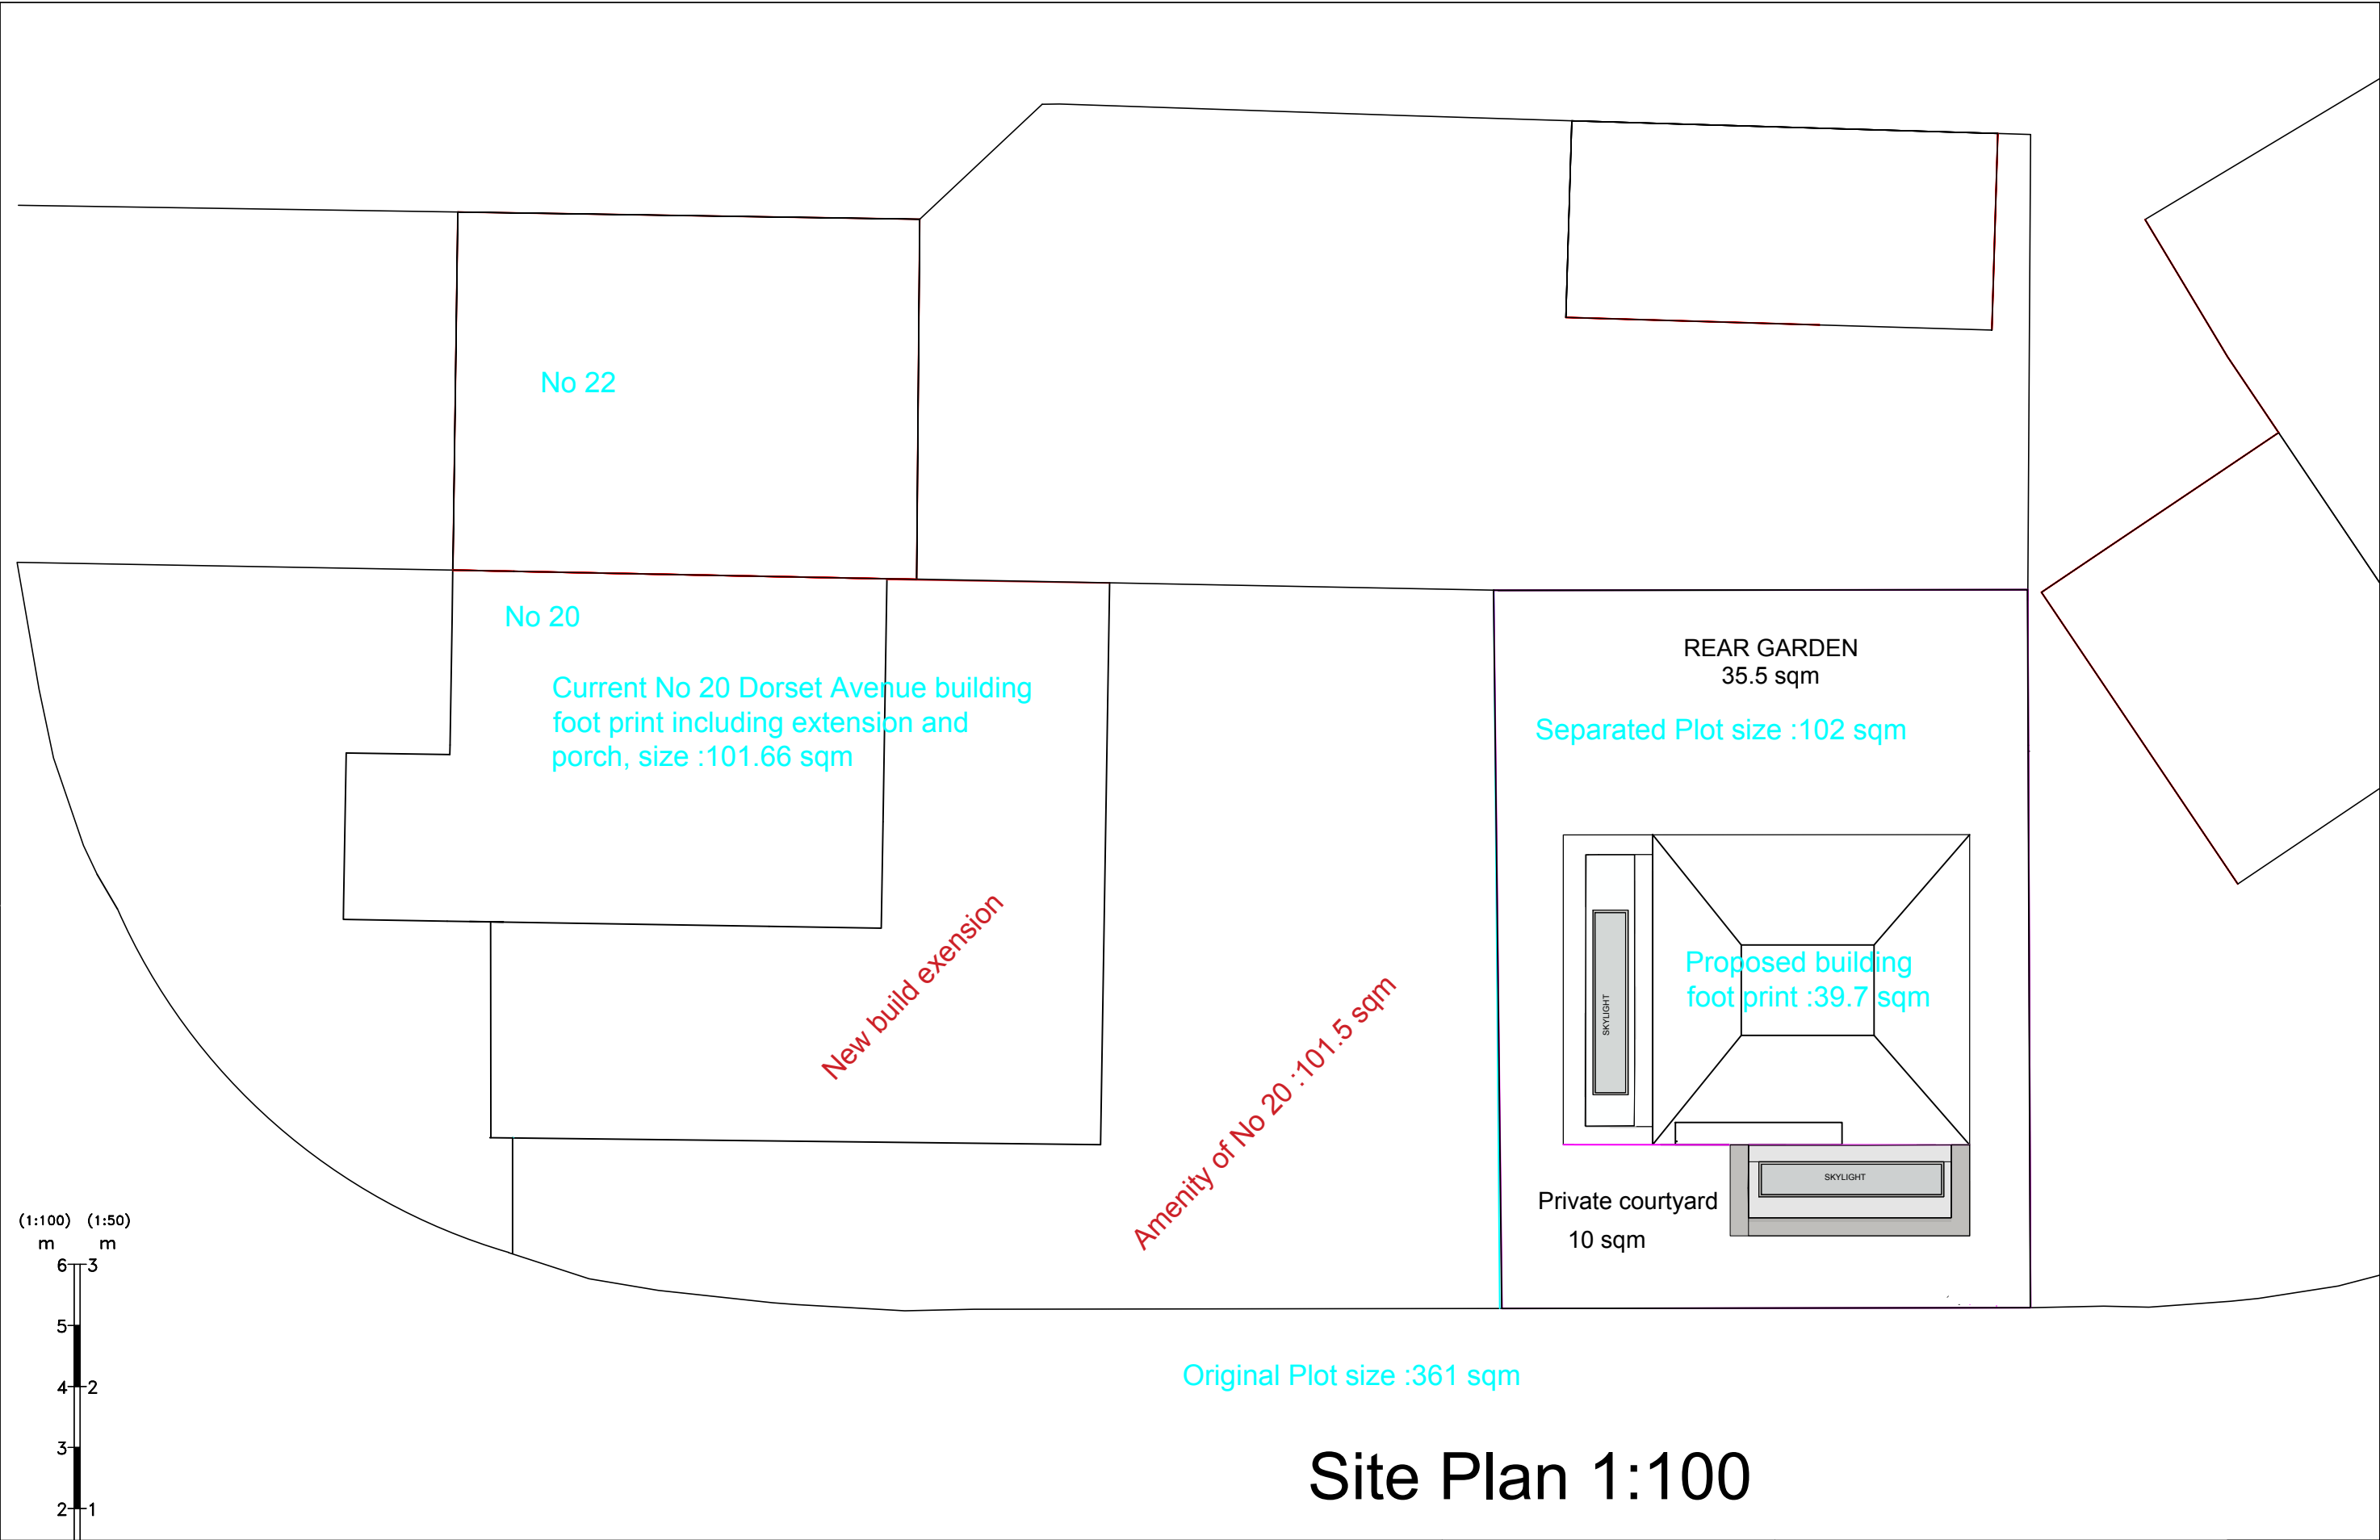

Site Plan 1:100

	Client's name				Job title				
	Scale:				Land at rear of 20 Dorset Avenue UB4 8NZ				
	1 : 100 @ A3				Drawing title				
	Plot sizes and amenities				Plot sizes and amenities				
	Job No				Drawing No		Status:		Rev
EW				PA		10.09.2023		1	