
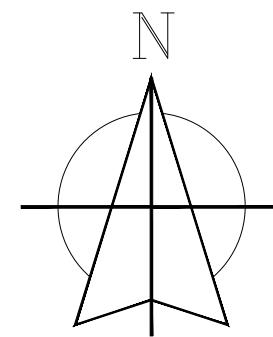


LOCATION PLAN


1:1250

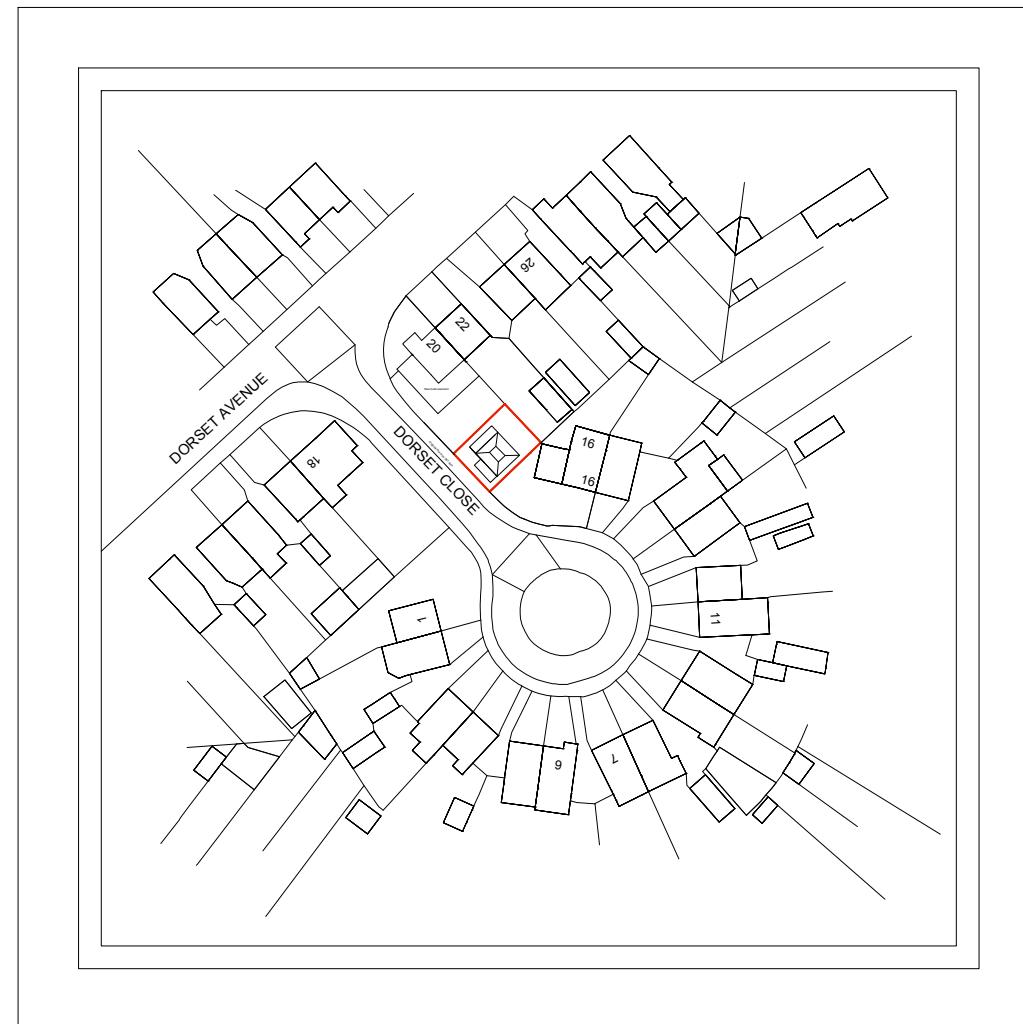

1:1250(m) 0 25 50 75
1:500(m) 0 5 10 15 20 25 30

SITE PLAN

1:500

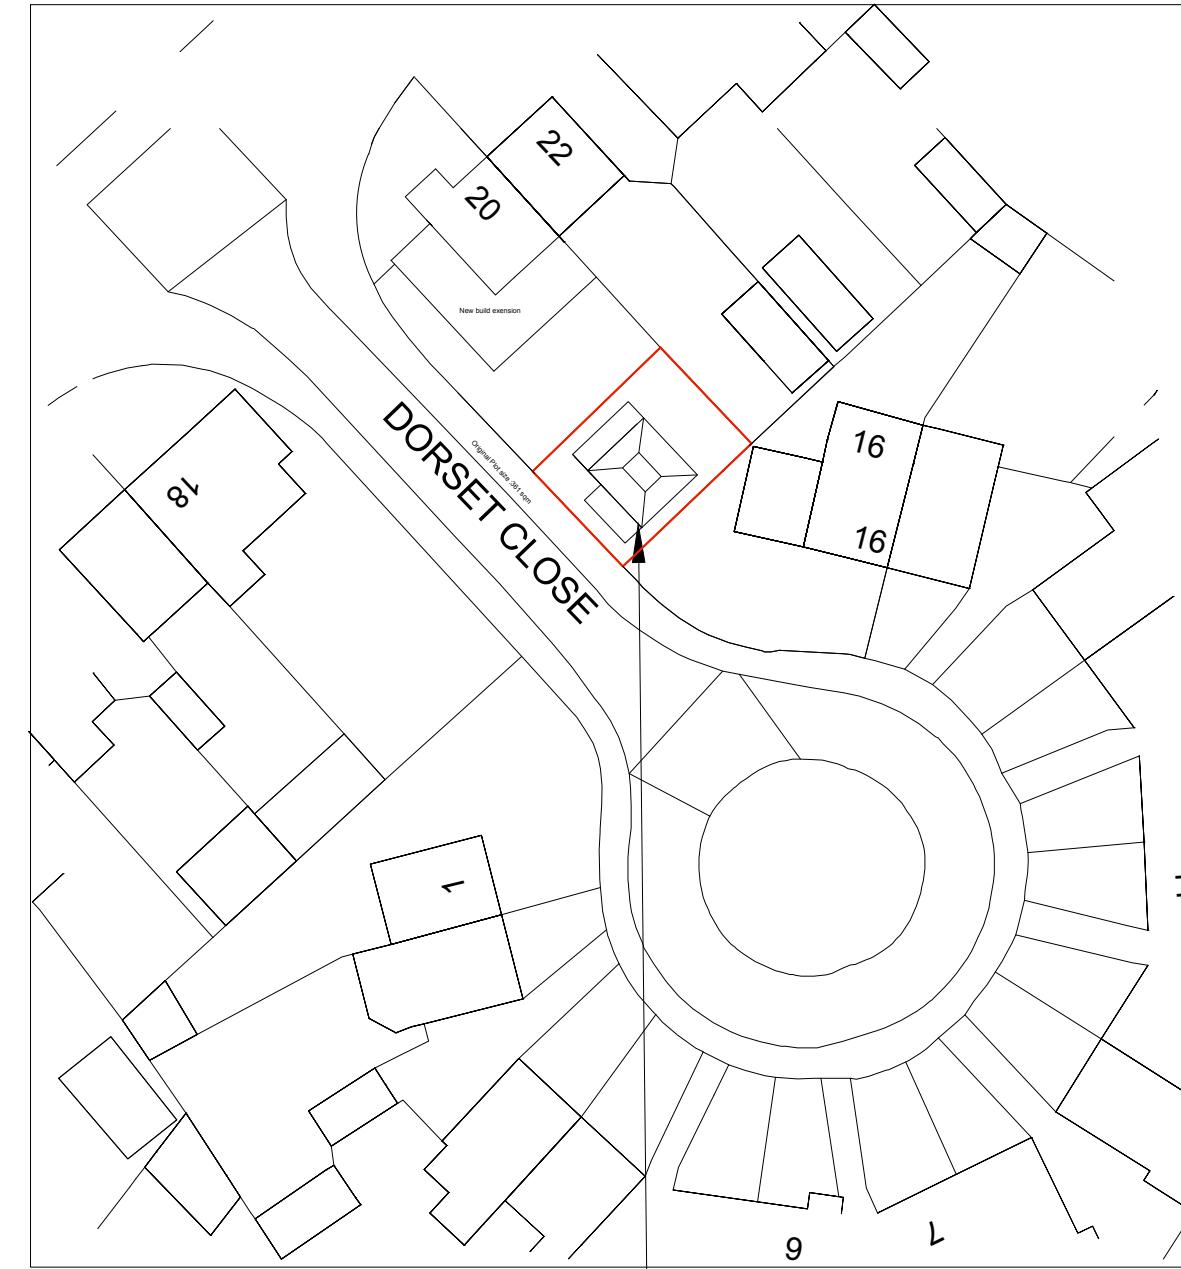

PROPOSED NEW HOUSE

Title of Revision
First Revision NN 00.00.00 NN
Drawn Date Checked

Client's name _____
Scale: 1 : 100 @ A3
0 5(10)m
Drawn Checked Date
EW PA 10.09.2023

Job title: Land at rear of 20 Dorset Avenue UB4 8NZ
Drawing title: Location Plan and Site plan
Job No: 02 Drawing No: A GA (02) 01 Status: Planning Rev 1