
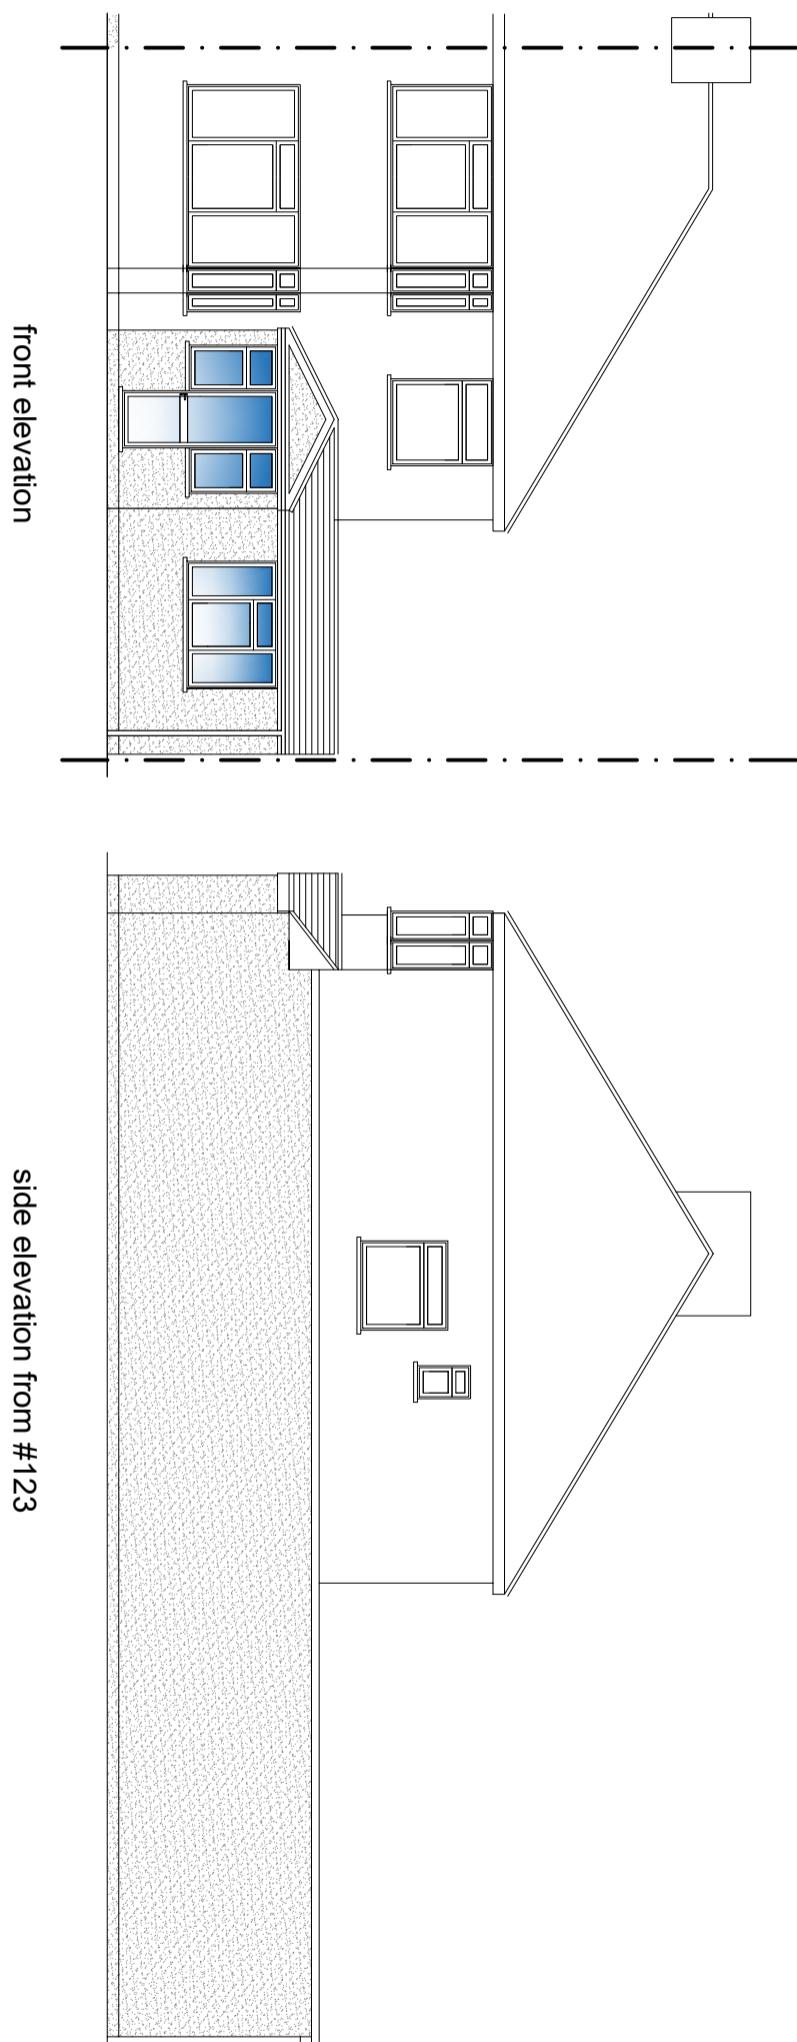


| | |
|---|--|
| K S B D C | T: 07909 966061 E: info@ksbdc.co.uk W: www.ksbdc.co.uk |
| Project: single storey side and rear extension | Scale: 1:100 @ A3 Drawing No: pss470/4 |

At:
121 sweetcroft lane, uxbridge, UB10 9LQ

Date:
May 2023

Drawing Title:
existing elevations


 


front elevation


side elevation from #119

rear elevation

| | | | | |
|----------------------------------|---------------------|---|-------------------|------------------------------------|
| K S B D C | T: 07909 966061 | Project: single storey front porch, side and rear extension | Scale: 1:100 @ A3 | Drawing No: pss470/-5 |
| ■ | E: info@ksbdc.co.uk | At: 121 sweetcroft lane, uxbridge, UB10 9LQ | Date: May 2023 | Drawing Title: proposed elevations |
| W: www.ksbdc.co.uk | | | | |

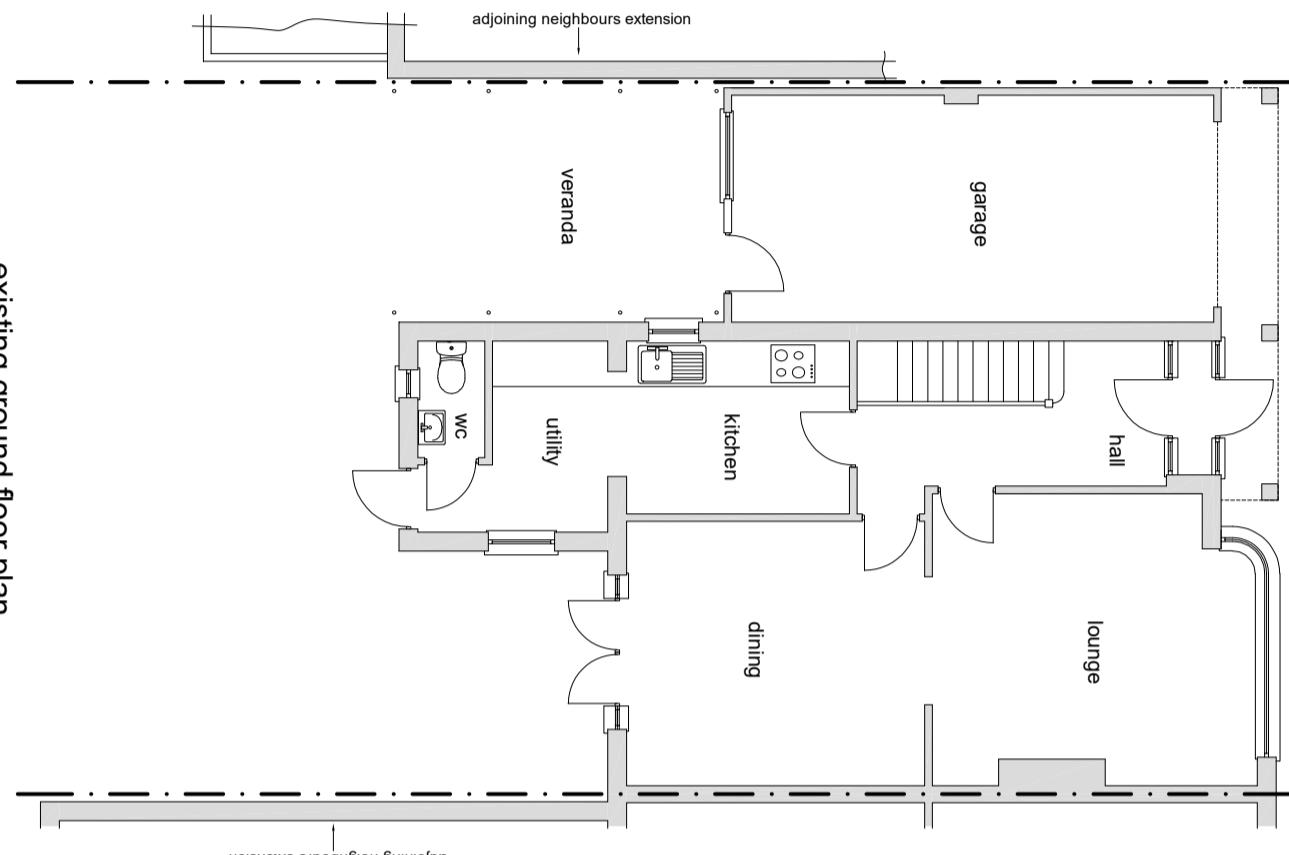 

existing ground floor plan

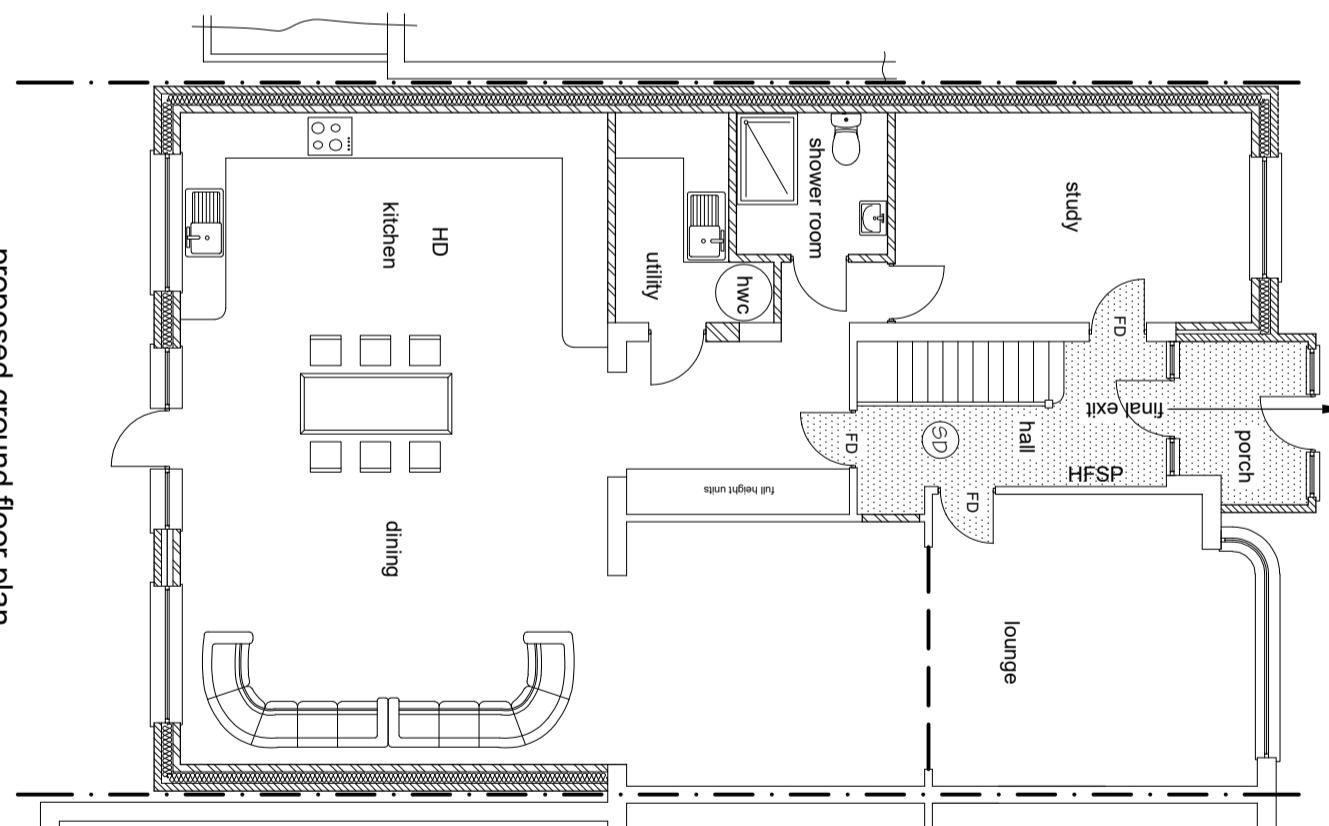

The proposed
works will comply
with policy D12a
of the London
Plan

protected staircase as per
Building Regulations Part B

HFSP Home Fire Safety Pack
FD 30 minute Fire Door
SD Smoke detector
HD Heat detector interlinked to
smoke alarms to LD2 standard

| | | | | |
|----------------------------------|---------------------|---|-------------------|----------------------------|
| K S B D C | T: 07909 966061 | Project: single storey front porch, side and rear extension | Scale: 1:100 @ A3 | Drawing No: pss470/-6 |
| | E: info@ksbdc.co.uk | | Date: may 2023 | Drawing Title: floor plans |
| | W: www.ksbdc.co.uk | | | |