



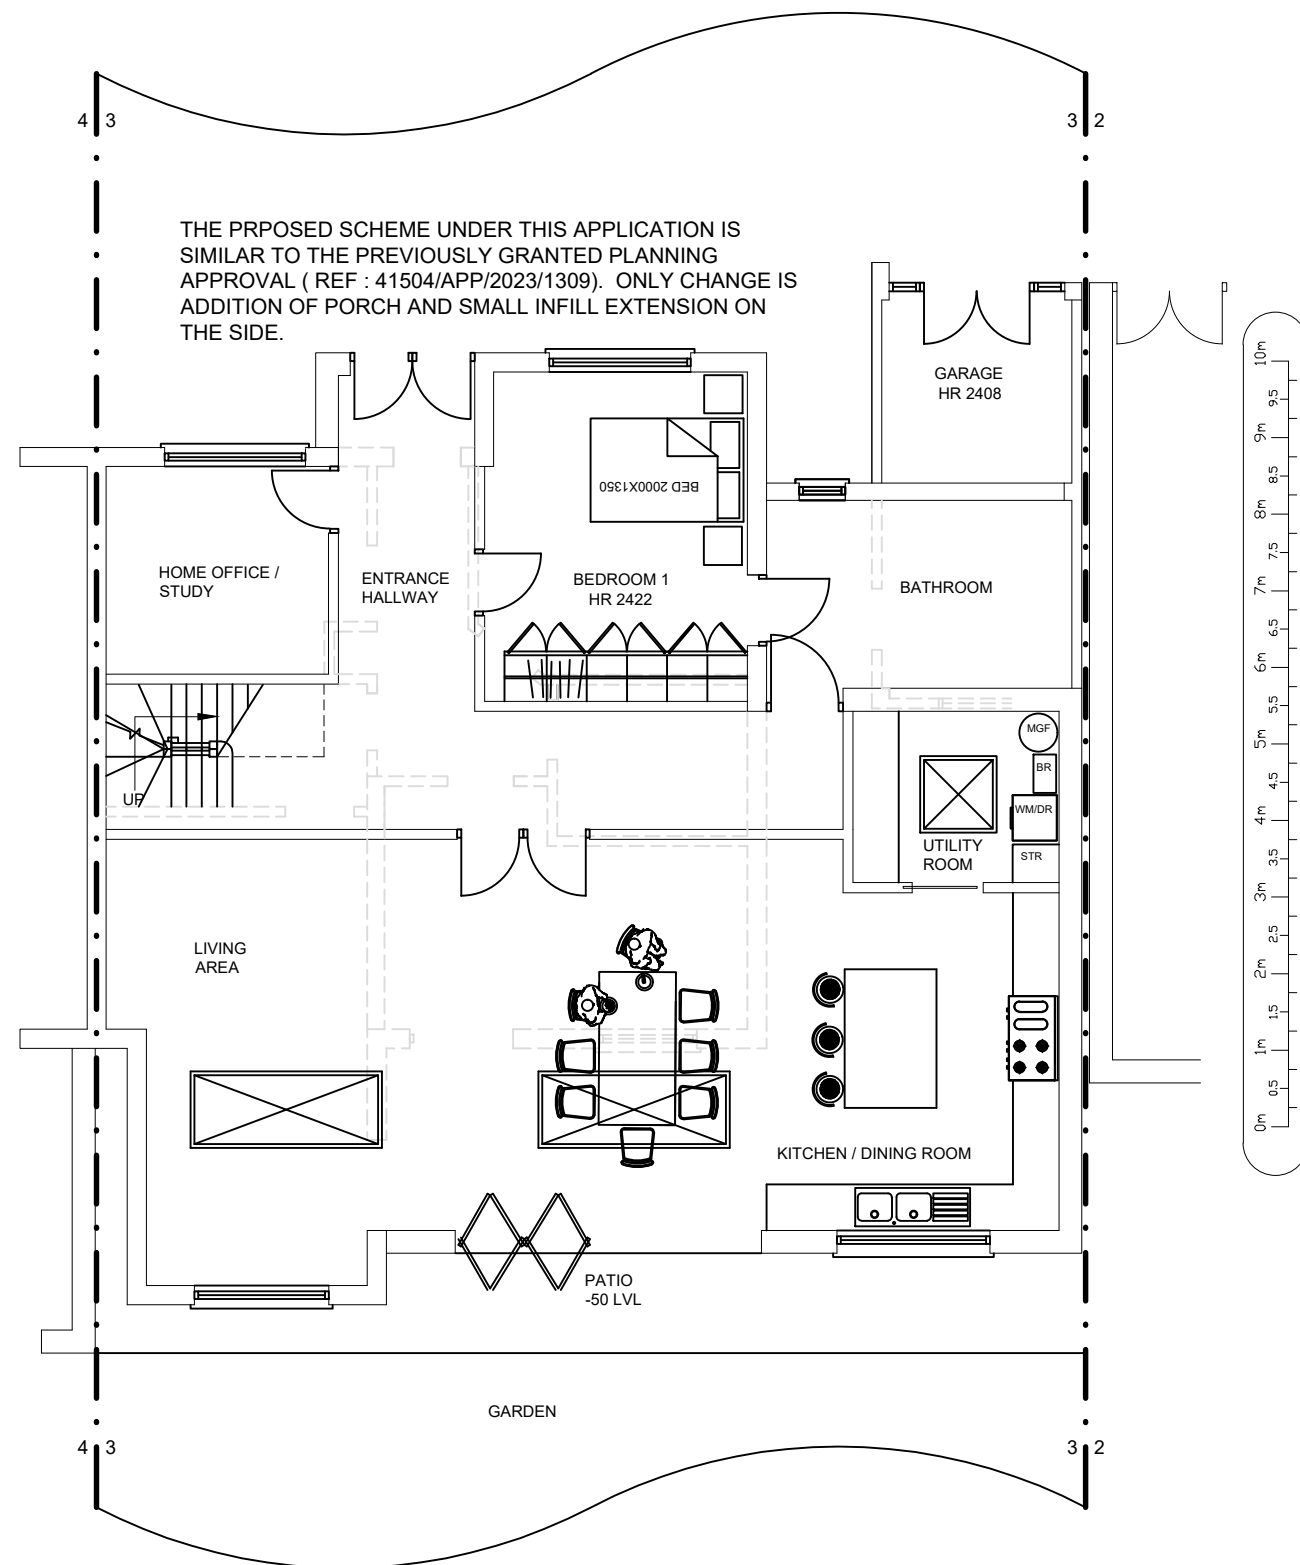

PROPOSED GROUND
FLOOR PLAN

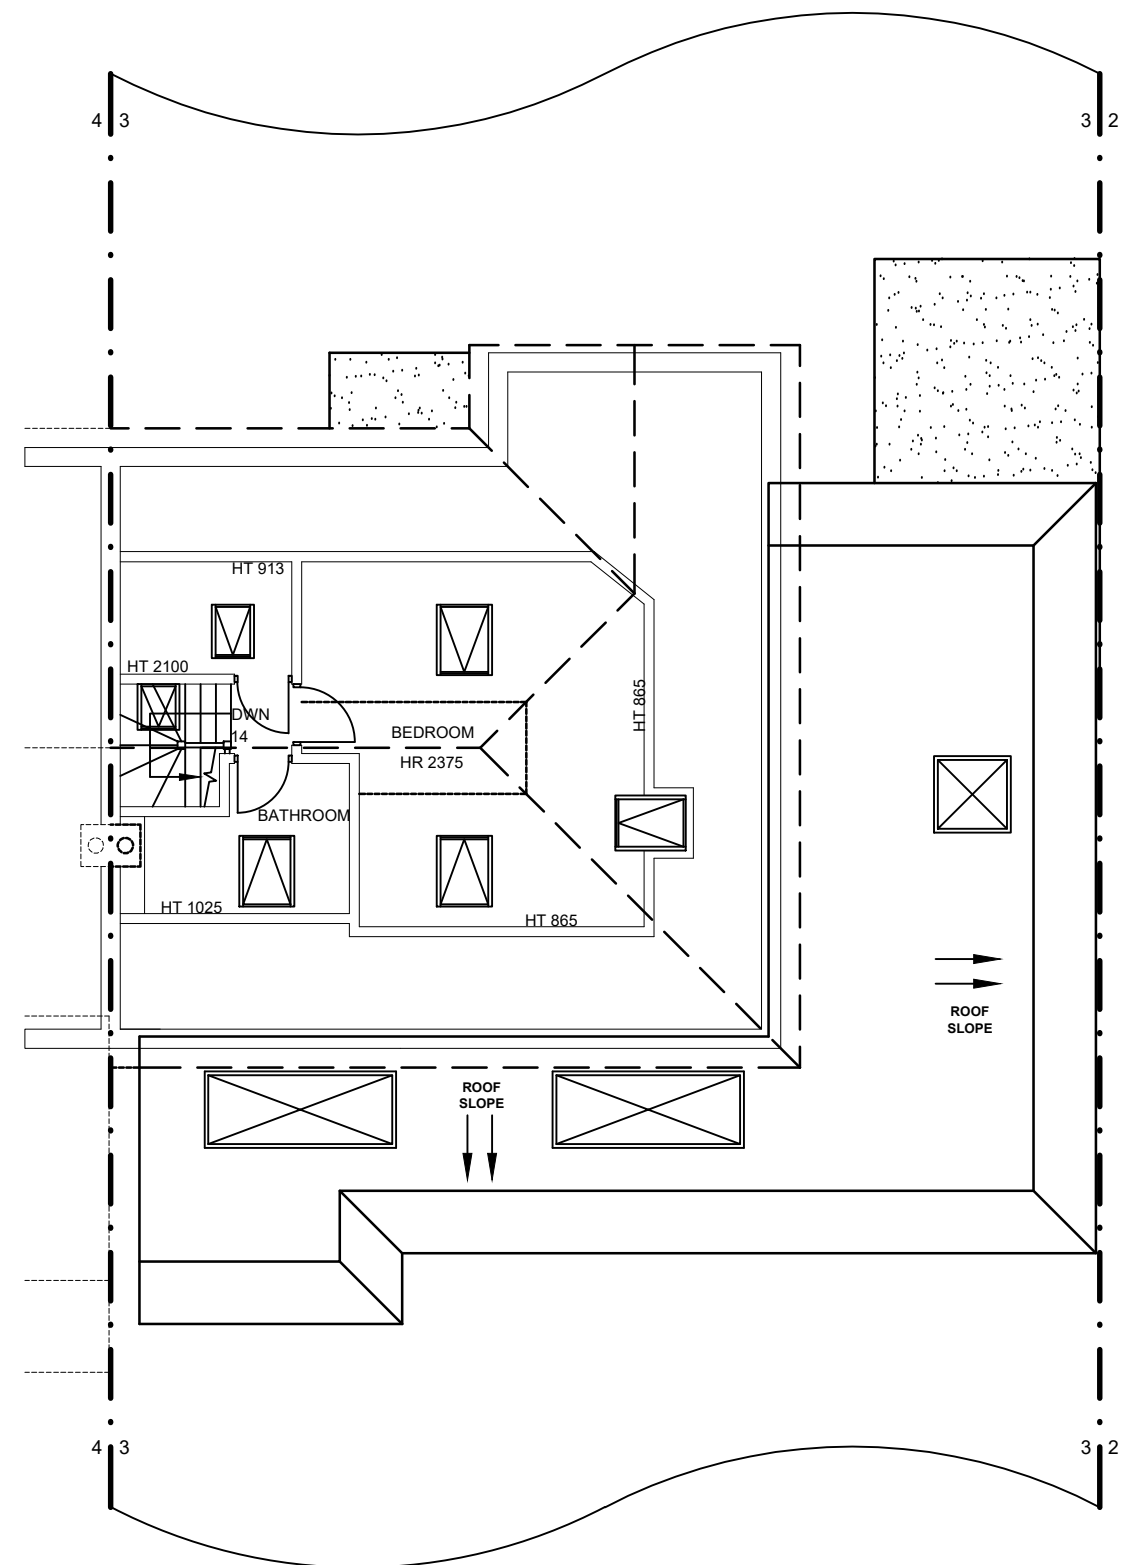

PROPOSED LOFT
FLOOR PLAN

ICREATE[©] DESIGN LIMITED Planning & Designing of All Types of Building Works 1 CRABTREE CLOSE, BUSHEY, WD23 3BJ Tel: 07886759400 ; EM: ikreated@gmail.com			CLIENT : MR DHARMADASA KODITUWAKKU 3 HENLEY GARDENS PINNER HA5 2DE		PROJECT/TITLE SINGLE STOREY SIDE, FRONT AND REAR EXTENSIONS AT 3 HENLEY GARDENS,PINNER, HA5 2DE
REV	DATES	COMMENTS	SCALE: 1:100@A3		DRG NO : 3 HENLEY GARDENS-103
	26.01.2024	FOR 2nd PLANNING APPLICATION			
	02.05.2023	FOR PLANNING APPLICATION			