



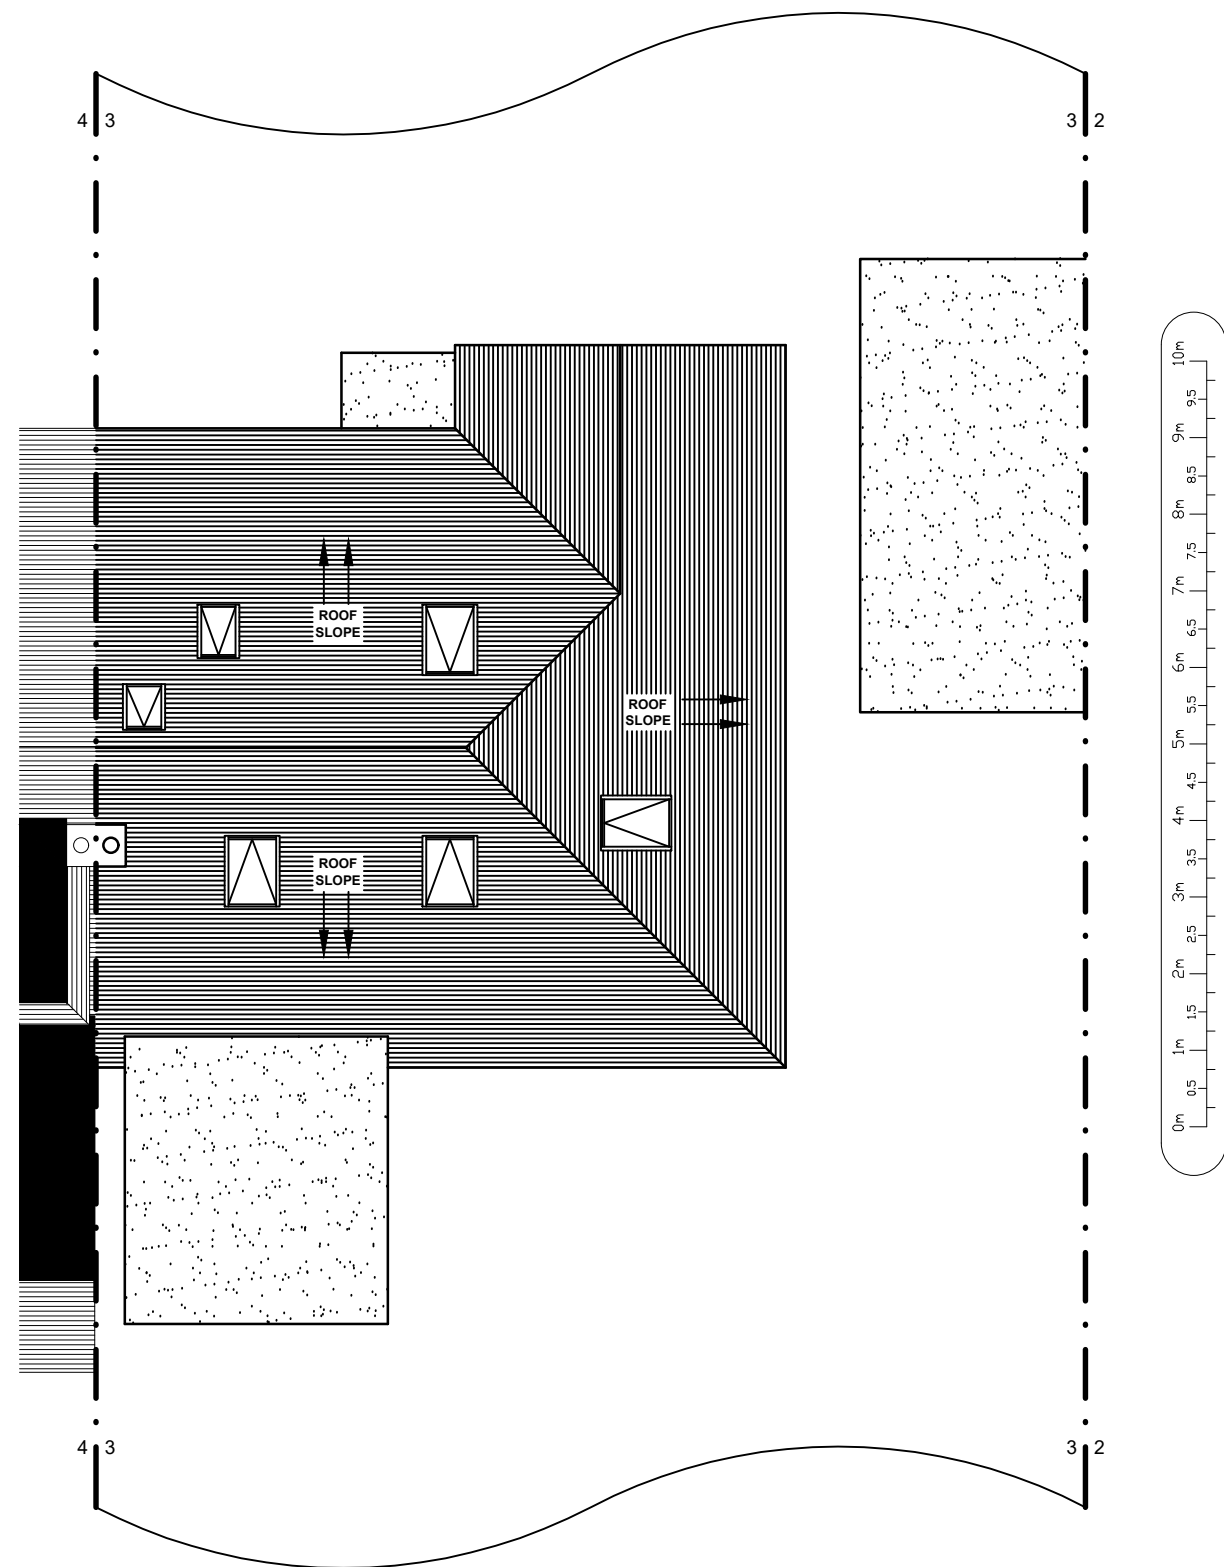

EXISTING ROOF PLAN

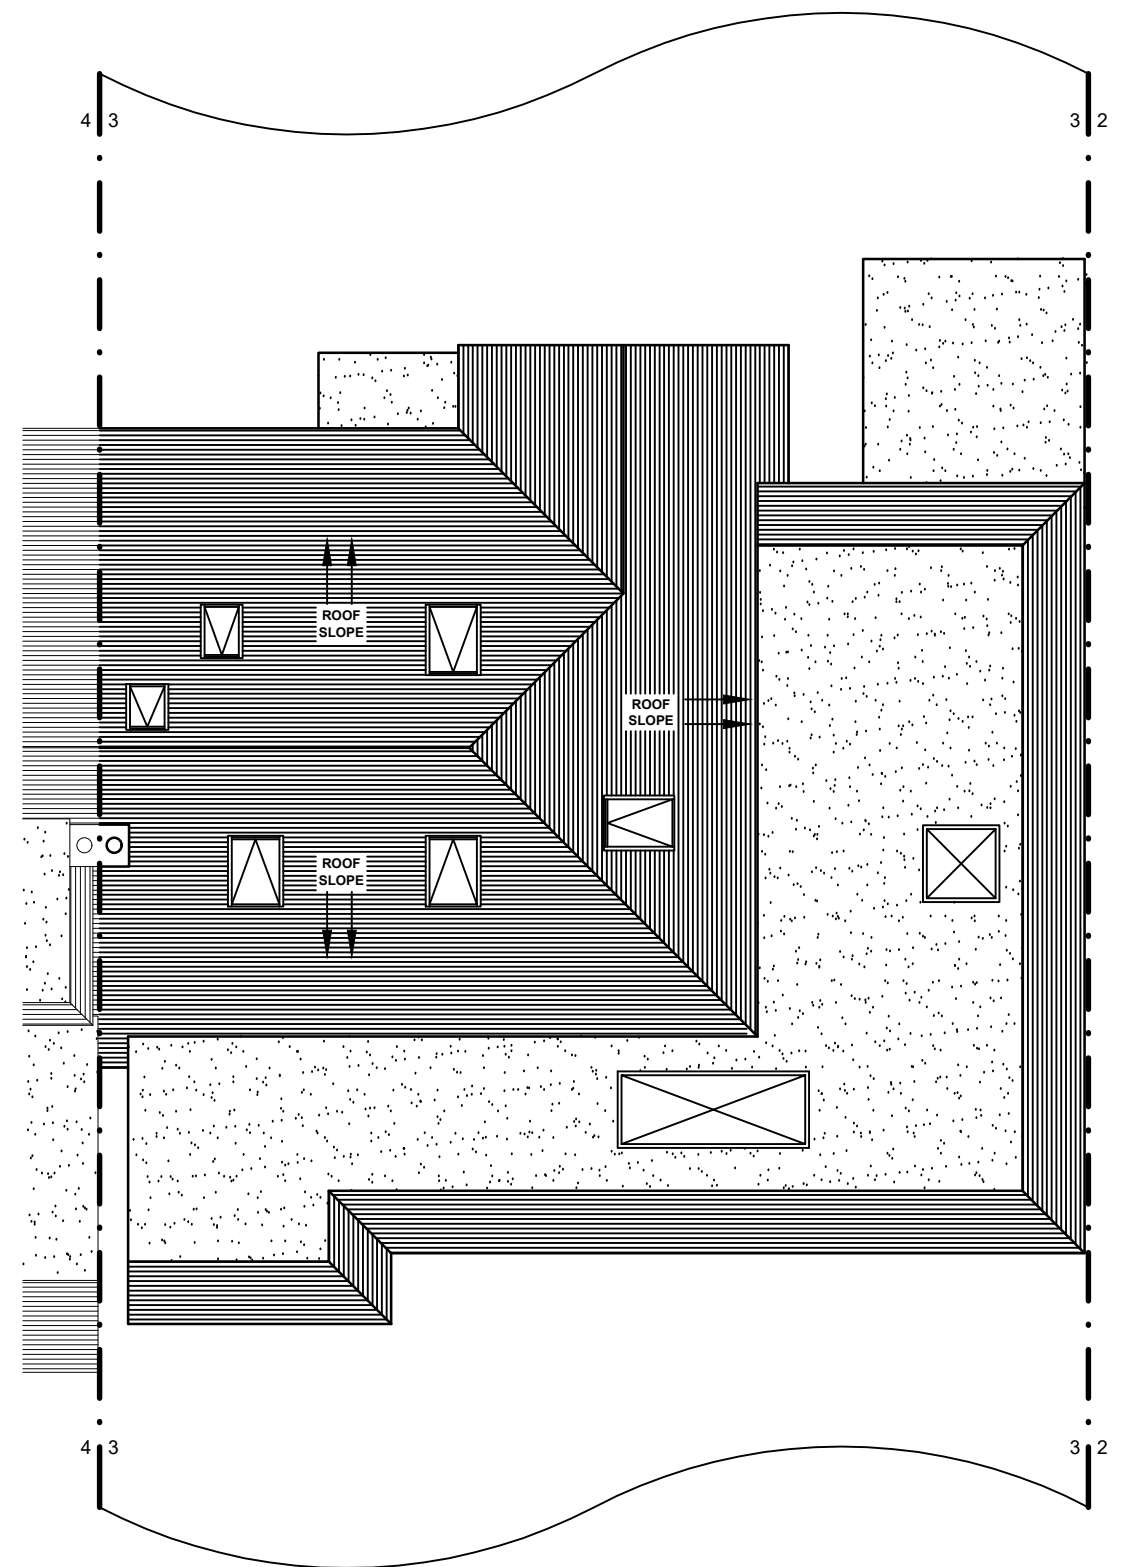

PROPOSED ROOF PLAN

ICREATE ©
DESIGN LIMITED

Planning & Designing of All Types of Building Works
1 CRABTREE CLOSE, BUSHEY, WD23 3BJ
Tel: 07886759400 ; EM: ikreated@gmail.com

REV	DATES	COMMENTS
	26.01.2024	FOR 2nd PLANNING APPLICATION
	02.05.2023	FOR PLANNING APPLICATION

CLIENT :
MR DHARMADASA KODITUWAKKU
3 HENLEY GARDENS
PINNER
HA5 2DE

PROJECT/TITLE
SINGLE STOREY SIDE, FRONT AND
REAR EXTENSIONS AT 3 HENLEY
GARDENS, PINNER, HA5 2DE

SCALE:
1:100@A3

DRG NO :
3 HENLEY GARDENS-105