






FRONT ELEVATION EXISTING

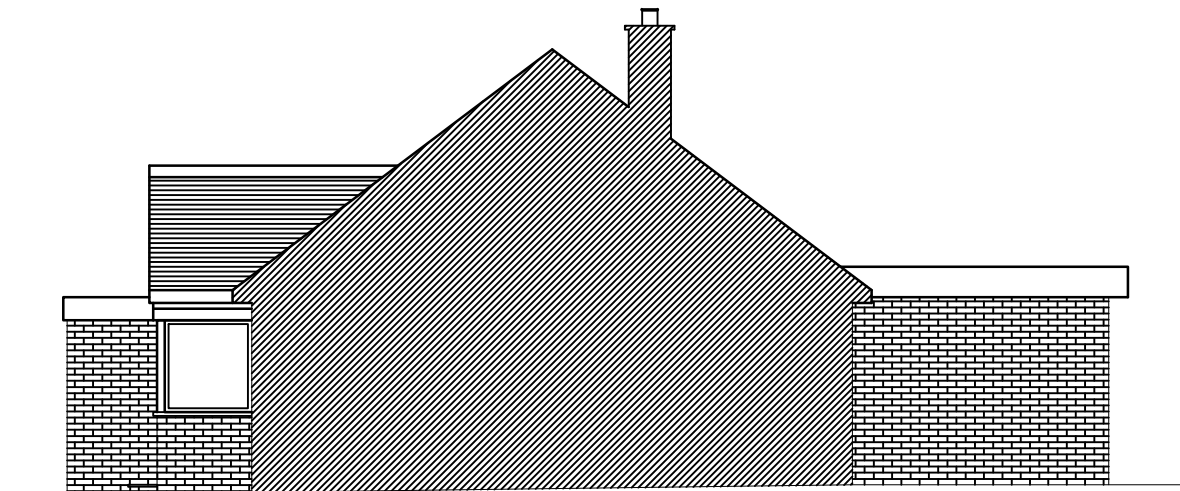

SIDE ELEVATION EXISTING
(AS VIEWED FROM NO:4)

 

REAR ELEVATION EXISTING

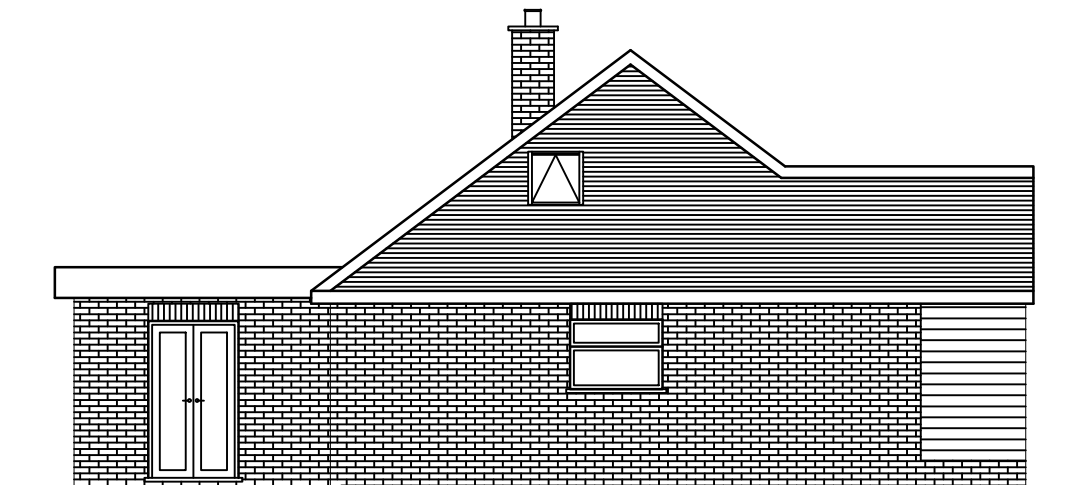

SIDE ELEVATION EXISTING
(AS VIEWED FROM NO:2)

ICREATE ©
DESIGN LIMITED

Planning & Designing of All Types of Building Works
1 CRABTREE CLOSE, BUSHEY, WD23 3BJ
Tel: 07886759400 ; EM: ikreated@gmail.com

REV	DATES	COMMENTS
	02.05.2023	FOR PLANNING APPLICATION

CLIENT :
MR DHARMADASA KODITUWAKKU
3 HENLEY GARDENS
PINNER
HA5 2DE

PROJECT/TITLE	
SINGLE STOREY SIDE, FRONT AND REAR EXTENSIONS AT 3 HENLEY GARDENS, PINNER, HA5 2DE	
SCALE: 1:100@A3	DRG NO : 3 HENLEY GARDENS-102