

Dimensions to be verified on site
DO NOT SCALE FROM THIS DRAWING.
Any areas indicated on this drawing are for guidance only.No responsibility is taken for their accuracy.


This drawing is the property of **Design Workshop Consultant Ltd** Copyright is reserved by them and the drawing is issued on the condition that it is not copied, reproduced, retained or disclosed to any unauthorized person, either wholly or in part without the consent in writing of **Design Workshop Consultant Ltd**

Site Address:

124, Harlington Road,
Uxbridge
UB8 3EY

Title:

Proposed Section

 

Scale:


1:50

Paper Size:

A3


Rev	Date	Comments
-----	------	----------

Drawn By:	VG
Job Ref:	25144D
Date:	Nov 2025
Drawing No.	PL - 10

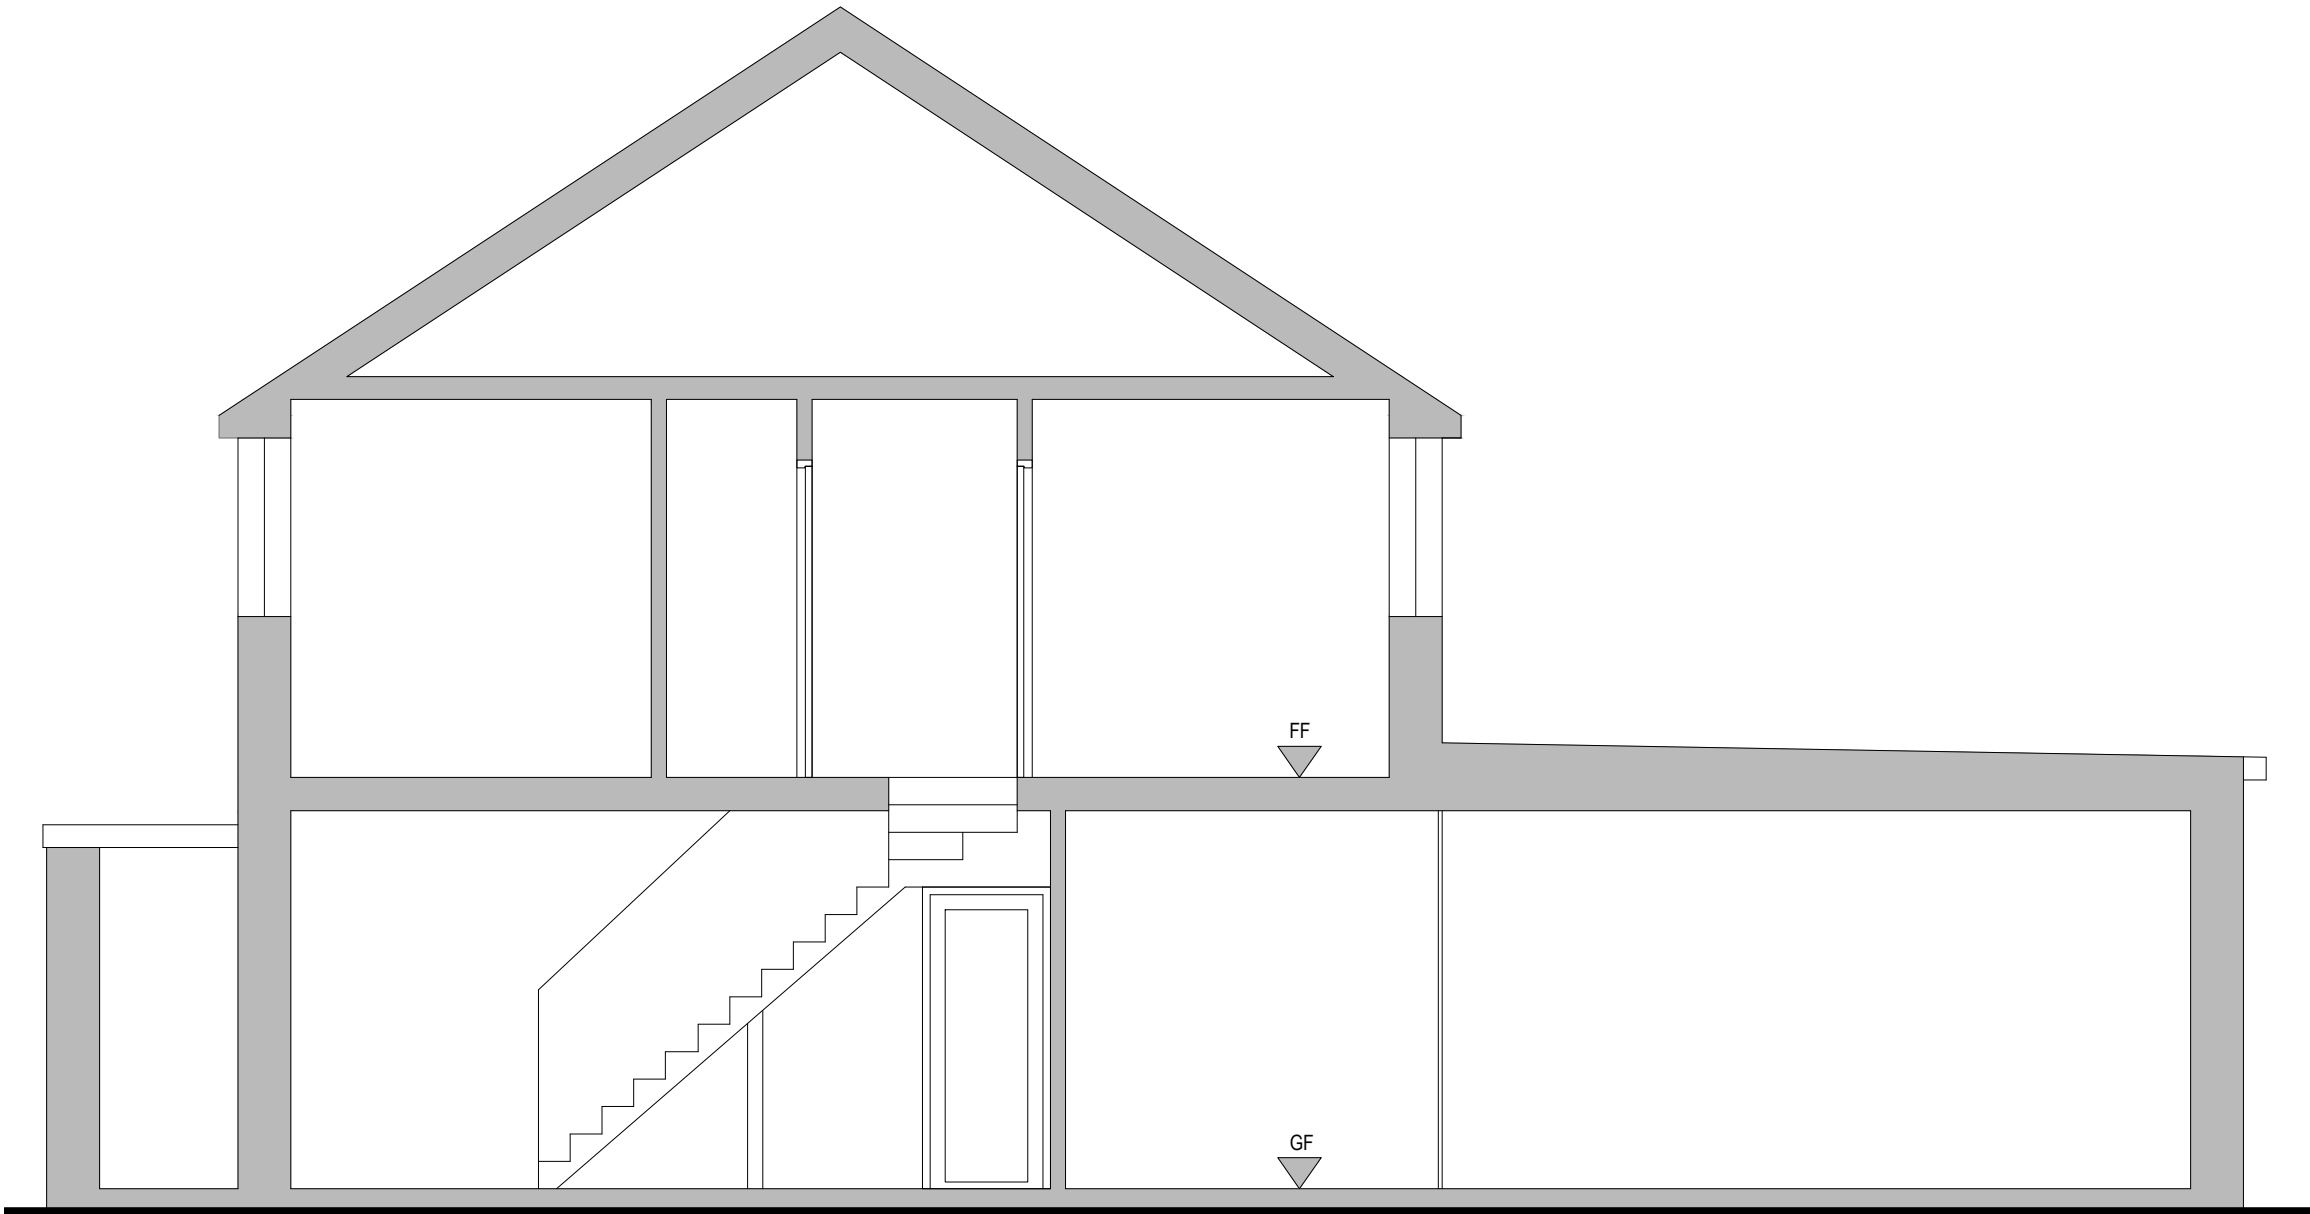

Proposed Section



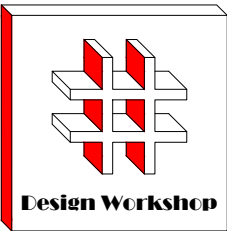

Dimensions to be verified on site
DO NOT SCALE FROM THIS DRAWING.
Any areas indicated on this drawing are for guidance only.No responsibility is taken for their accuracy.


This drawing is the property of **Design Workshop Consultant Ltd** Copyright is reserved by them and the drawing is issued on the condition that it is not copied, reproduced, retained or disclosed to any unauthorized person, either wholly or in part without the consent in writing of **Design Workshop Consultant Ltd**

Site Address:

124, Harlington Road,
Uxbridge
UB8 3EY

Title:

Proposed Roof Plan

 


Scale: 1:50

Paper Size: A3


Rev	Date	Comments
-----	------	----------

Drawn By:	VG
Job Ref:	25144D
Date:	Nov 2025
Drawing No.	PL - 09

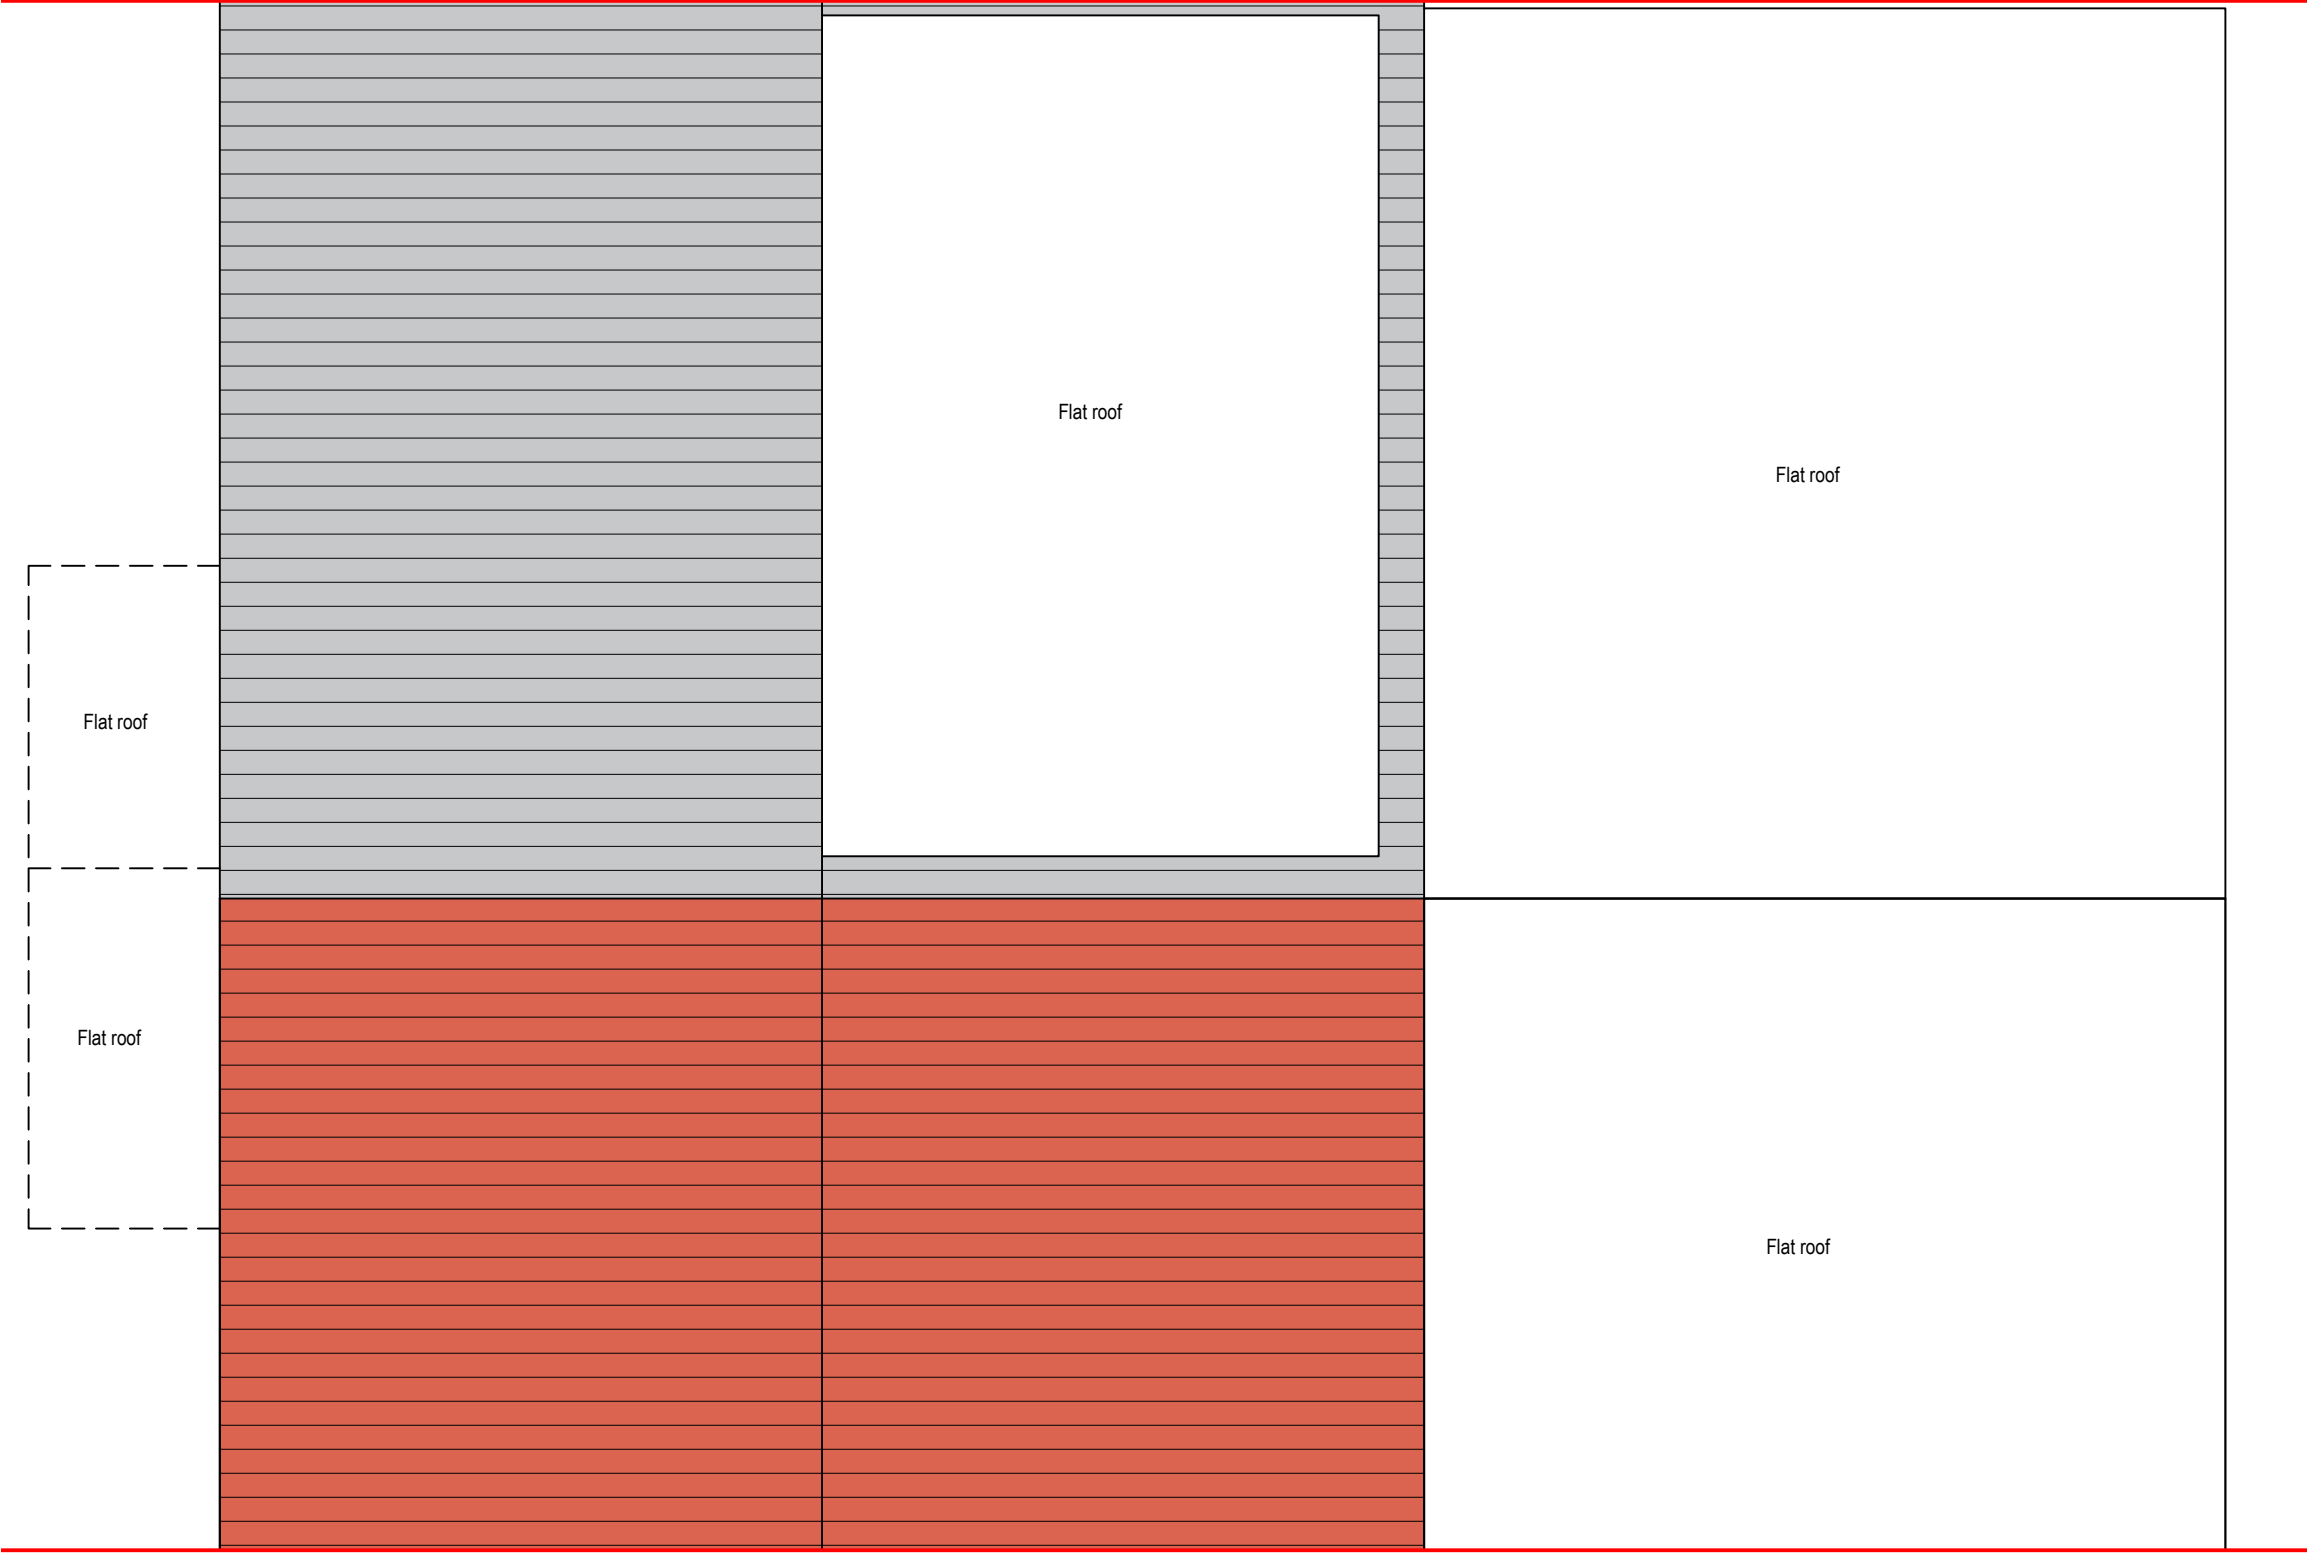

Proposed Roof Plan



 


Site Address:


Title:

Paper Size:	A3
-------------	----


Rev	Date	Comments
-----	------	----------

Drawn By:	VG
Job Ref:	25144D
Date:	Nov 2025
Drawing No.	PL - 08

 

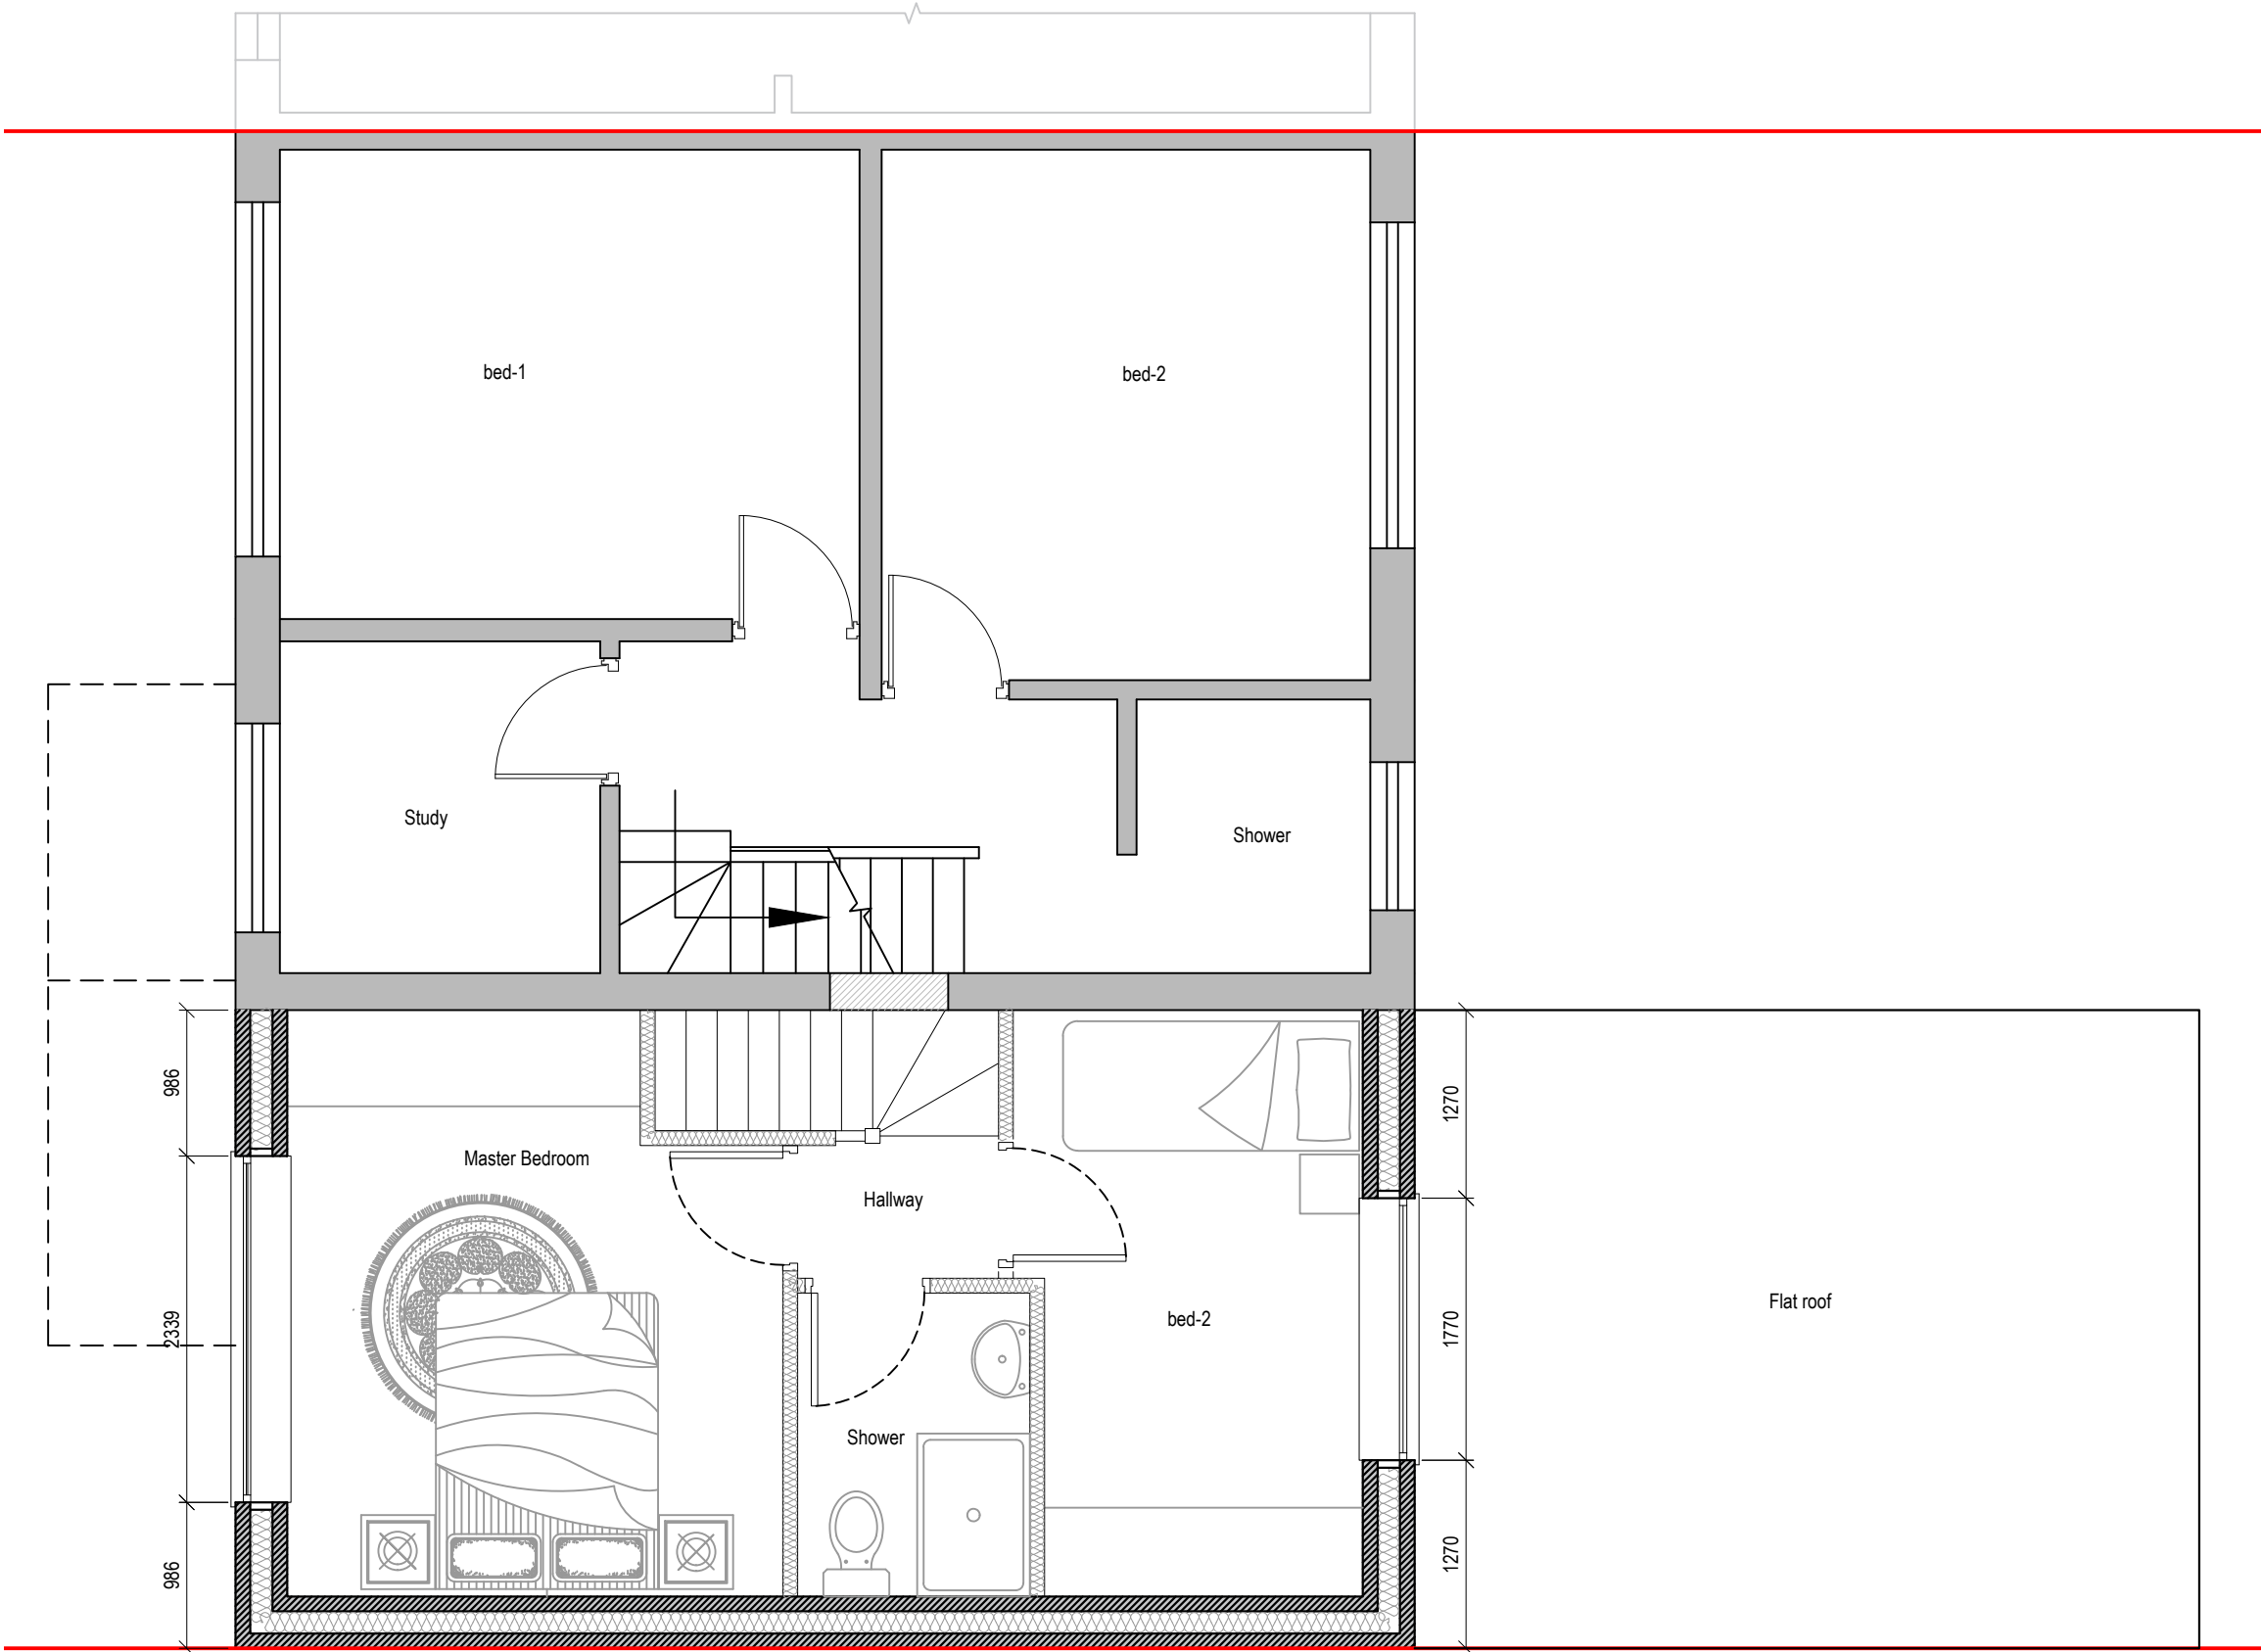

Proposed First Floor Plan

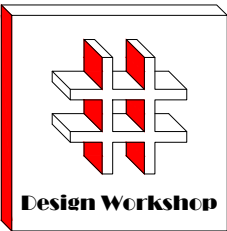

Dimensions to be verified on site
DO NOT SCALE FROM THIS DRAWING.
Any areas indicated on this drawing are for guidance only.No responsibility is taken for their accuracy.


This drawing is the property of **Design Workshop Consultant Ltd** Copyright is reserved by them and the drawing is issued on the condition that it is not copied, reproduced, retained or disclosed to any unauthorized person, either wholly or in part without the consent in writing of **Design Workshop Consultant Ltd**

Site Address:

124, Harlington Road,
Uxbridge
UB8 3EY

Title:

Proposed First Floor Plan

 

Scale:


1:50

Paper Size:


A3

Rev	Date	Comments
-----	------	----------

Drawn By:	VG
Job Ref:	25144D
Date:	Nov 2025
Drawing No.	PL - 07

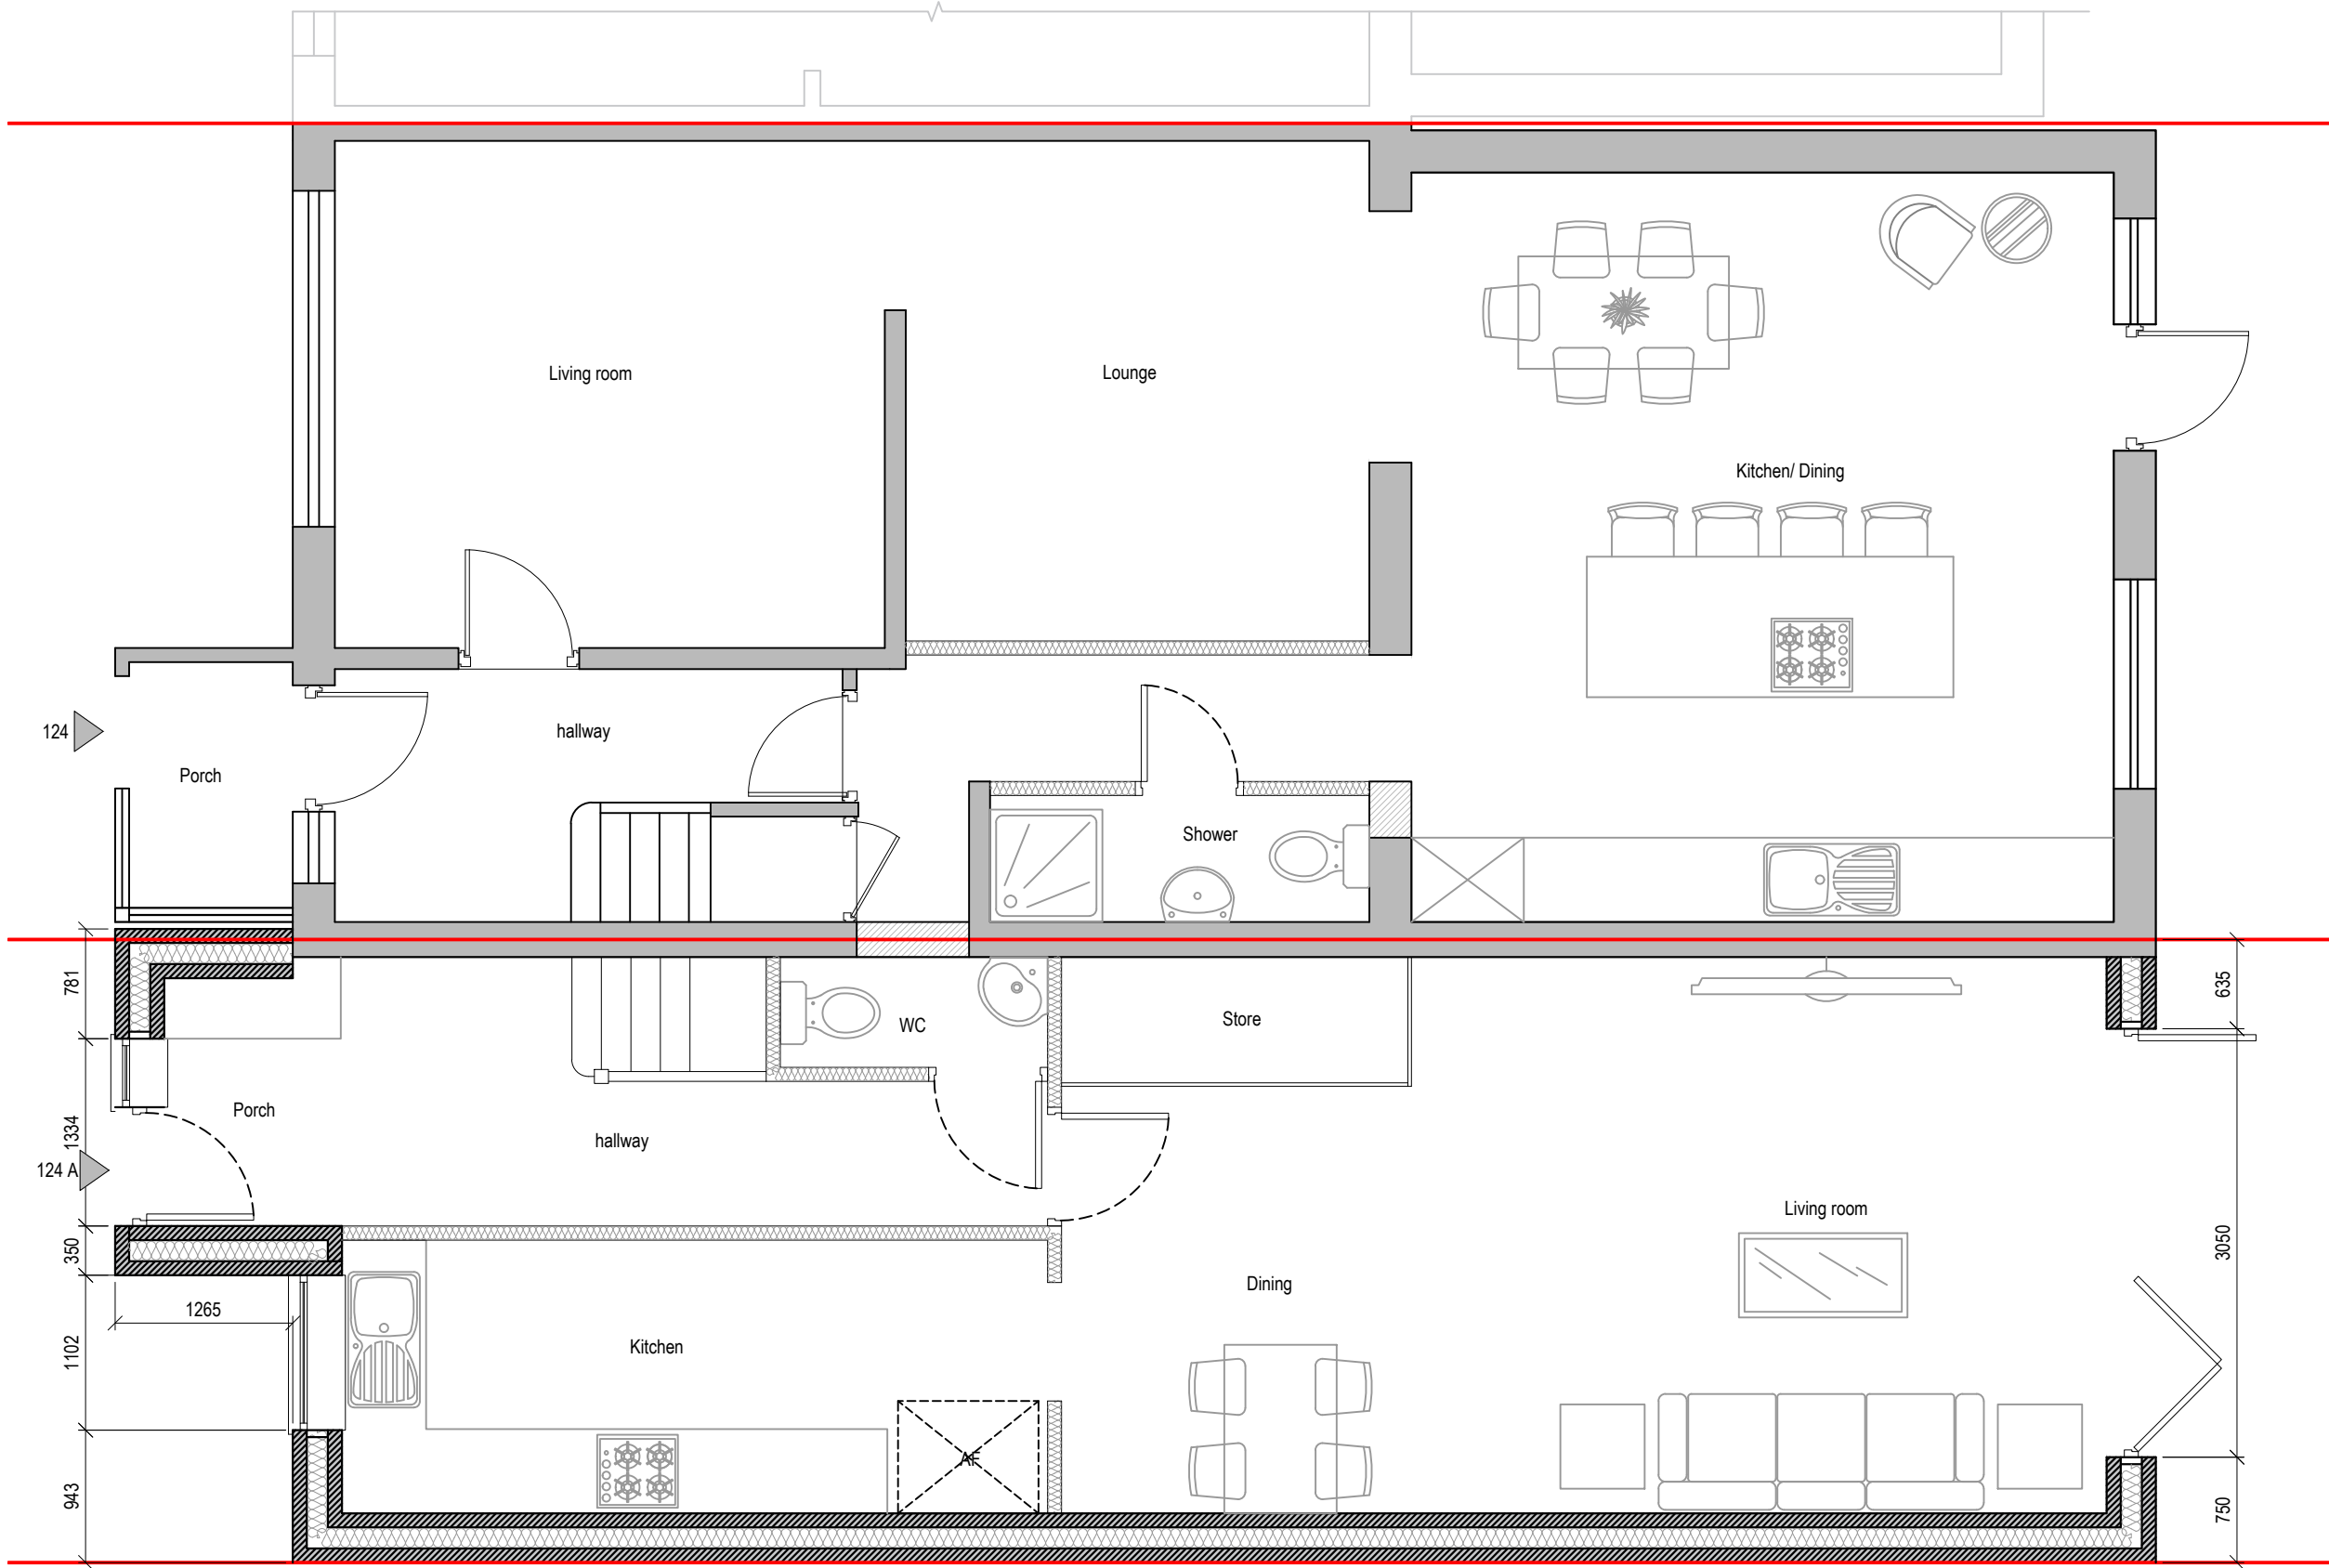

Proposed Ground Floor Plan

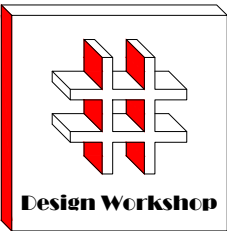

Dimensions to be verified on site
DO NOT SCALE FROM THIS DRAWING.
Any areas indicated on this drawing are for guidance only.No responsibility is taken for their accuracy.


This drawing is the property of **Design Workshop Consultant Ltd** Copyright is reserved by them and the drawing is issued on the condition that it is not copied, reproduced, retained or disclosed to any unauthorized person, either wholly or in part without the consent in writing of **Design Workshop Consultant Ltd**

Site Address:

124, Harlington Road,
Uxbridge
UB8 3EY

Title:

Proposed Ground Floor Plan

 

Scale:

1:50

Paper Size:

A3

Rev	Date	Comments
-----	------	----------

Drawn By:

VG

Job Ref:


25144D

Date:

Nov 2025

Drawing No.

PL - 06

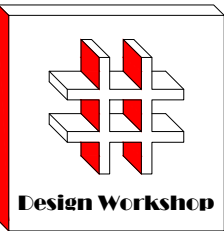

Dimensions to be verified on site
DO NOT SCALE FROM THIS DRAWING.
Any areas indicated on this drawing are for guidance only.No responsibility is taken for their accuracy.


This drawing is the property of **Design Workshop Consultant Ltd** Copyright is reserved by them and the drawing is issued on the condition that it is not copied, reproduced, retained or disclosed to any unauthorized person, either wholly or in part without the consent in writing of **Design Workshop Consultant Ltd**

Site Address:

124, Harlington Road,
Uxbridge
UB8 3EY

Title:

Proposed Site Plan

 

Scale:

1:100

Paper Size:

A3


Rev	Date	Comments
-----	------	----------

Drawn By: VG

Job Ref: 25144D

Date: Nov 2025

Drawing No. PL - 05

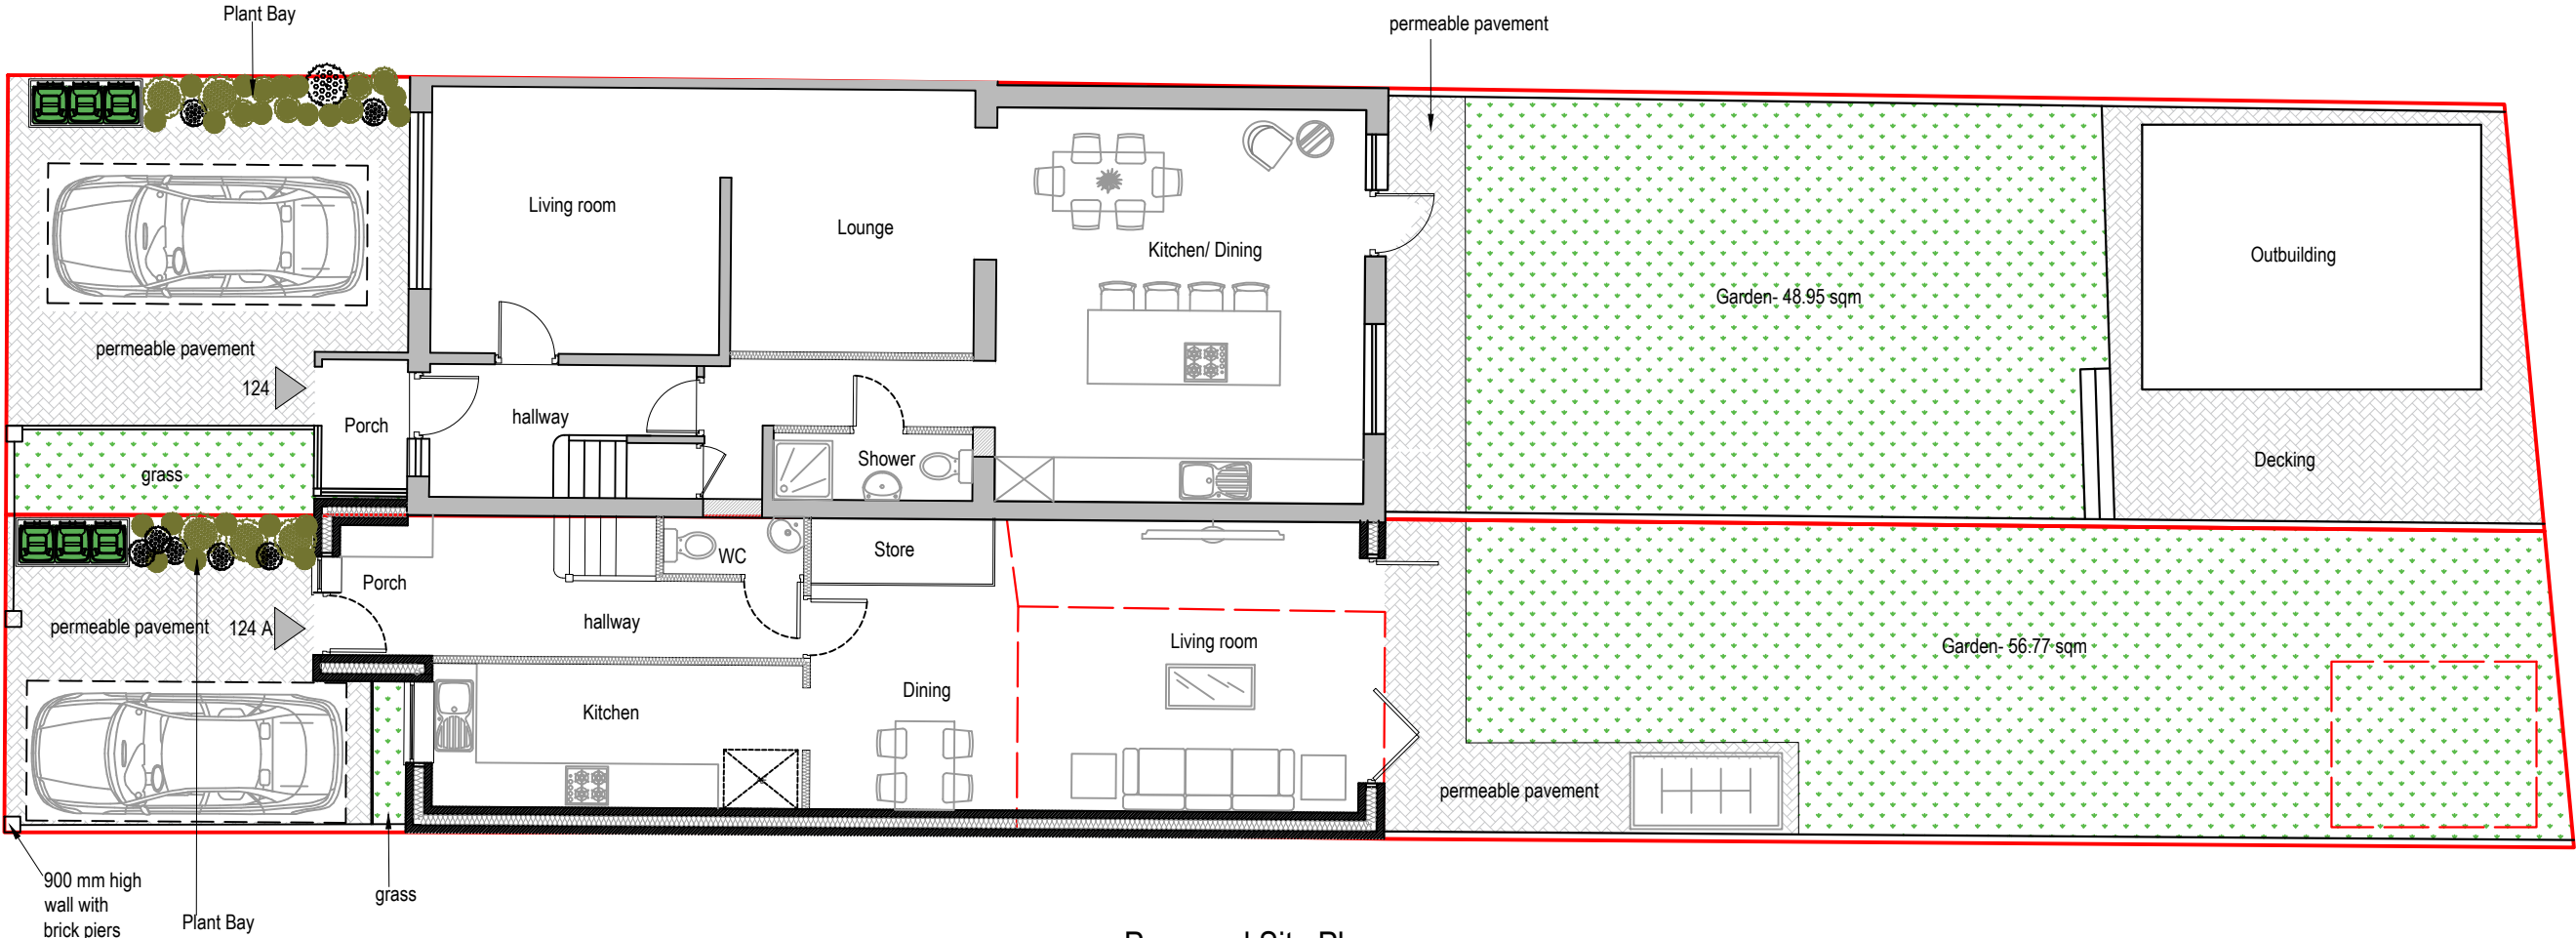

Proposed Site Plan




NOTE:


Site: 124, Harlington Road, Uxbridge UB8 3EY
Total Site Area: 350.61 m²

Existing Building Footprint:	80.92 m ²
Existing Net Internal Area:	143.51 m ²
Ground Floor:	71.78 m ²
First Floor:	40.94 m ²
Loft Floor:	30.79m ²



Proposed New Dwelling Footprint:	61.94 m ²
Proposed New Dwelling Net Internal Area:	80.80 m ²
Ground Floor:	52.04m ²
First Floor:	28.76 m ²

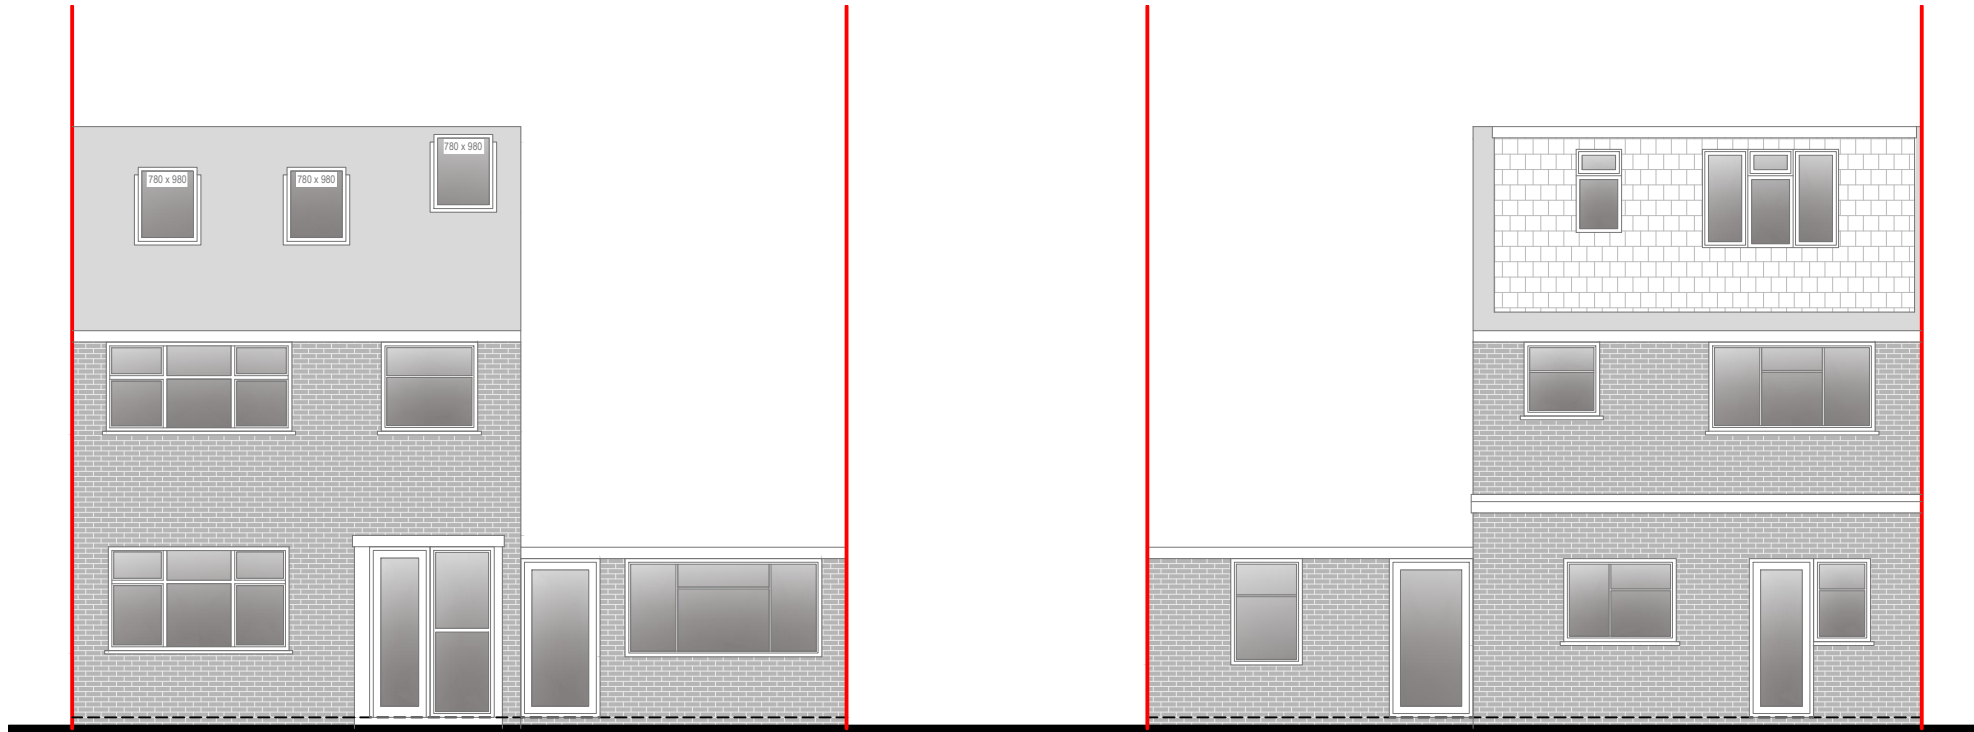


Front Elevation

 



Rear Elevation

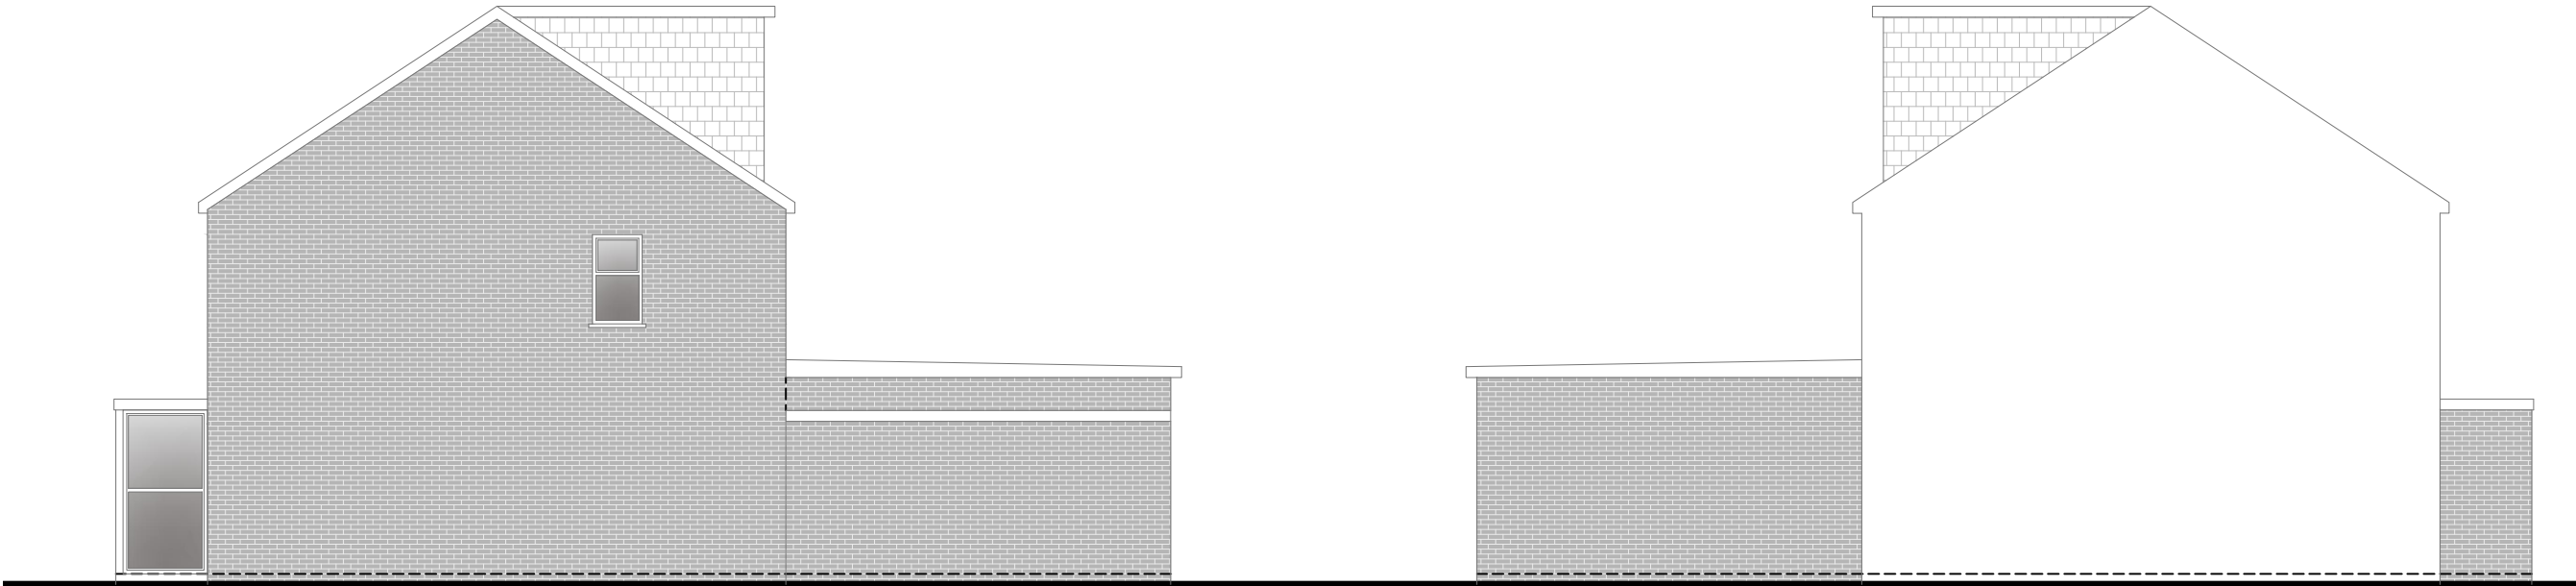 

Side Elevation

 

Side Elevation

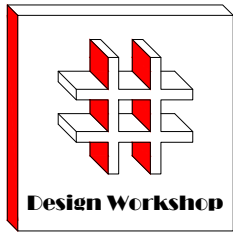 

Dimensions to be verified on site
DO NOT SCALE FROM THIS DRAWING.
Any areas indicated on this drawing are for guidance only.No responsibility is taken for their accuracy.


This drawing is the property of **Design Workshop Consultant Ltd** Copyright is reserved by them and the drawing is issued on the condition that it is not copied, reproduced, retained or disclosed to any unauthorized person, either wholly or in part without the consent in writing of **Design Workshop Consultant Ltd**

Site Address:

124, Harlington Road,
Uxbridge
UB8 3EY

Title:

Existing Elevations

 

Scale:

1:100

Paper Size:

A3

Rev	Date	Comments
-----	------	----------

Drawn By:

VG

Job Ref:


25144D

Date:



Nov 2025

Drawing No.



PL - 04

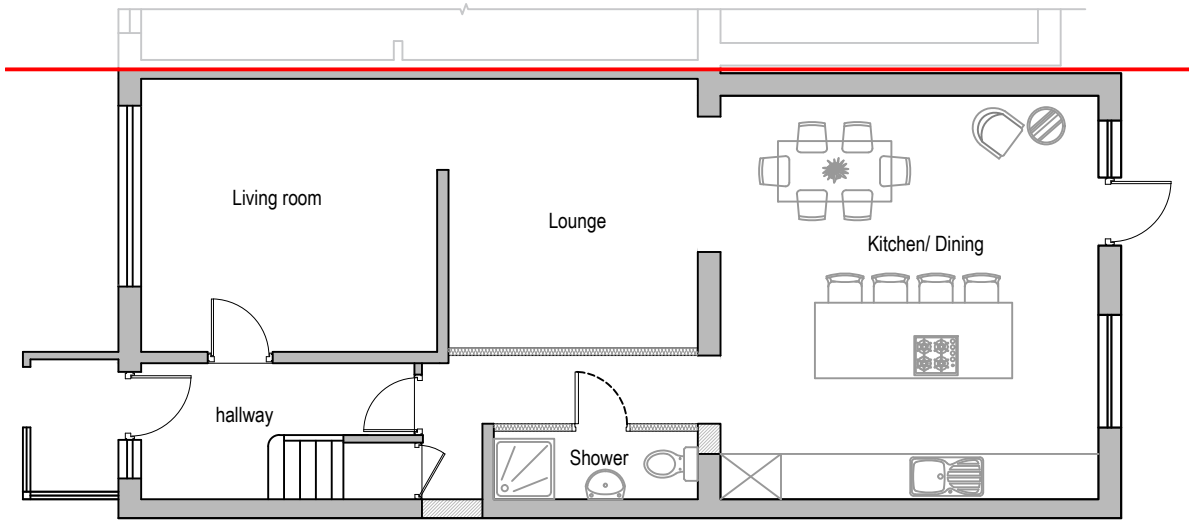



Existing Ground Floor

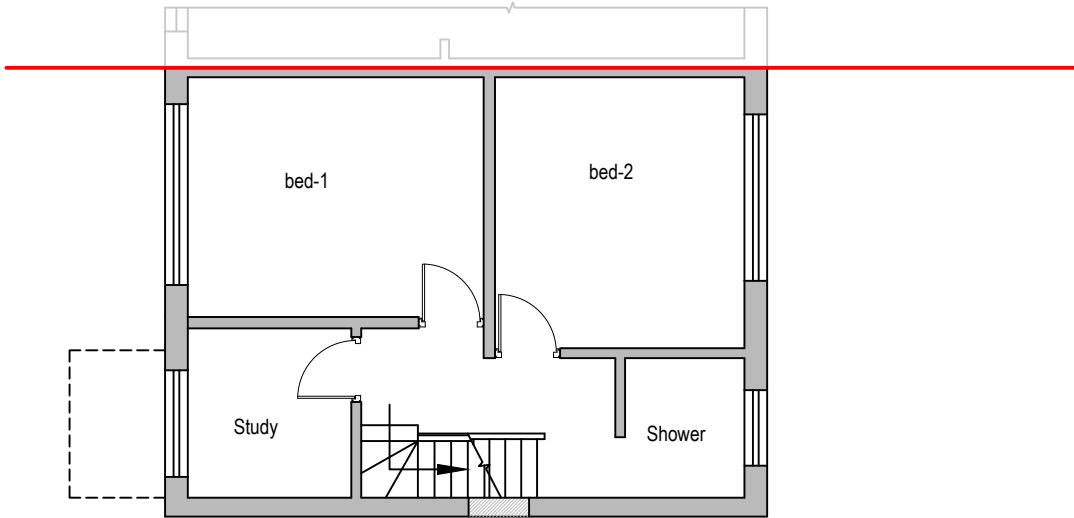 



Existing First Floor

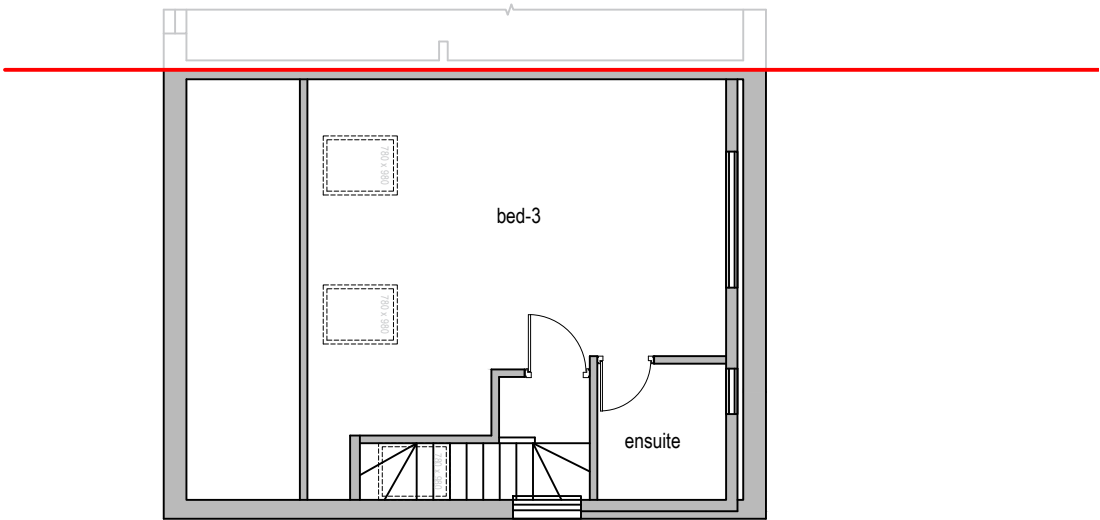 

Existing Loft Plan

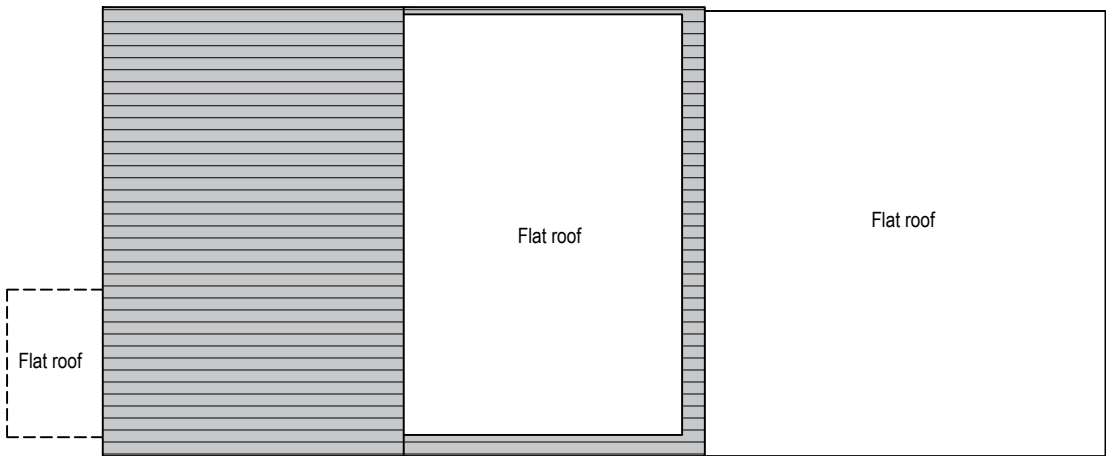 

Existing Roof Plan

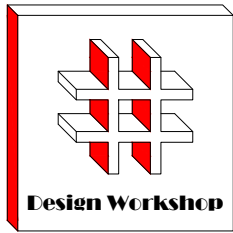 

Dimensions to be verified on site
DO NOT SCALE FROM THIS DRAWING.
Any areas indicated on this drawing are for guidance only.No responsibility is taken for their accuracy.


This drawing is the property of **Design Workshop Consultant Ltd** Copyright is reserved by them and the drawing is issued on the condition that it is not copied, reproduced, retained or disclosed to any unauthorized person, either wholly or in part without the consent in writing of **Design Workshop Consultant Ltd**

Site Address:

124, Harlington Road,
Uxbridge
UB8 3EY

Title:

Existing Plans

 

Scale:

1:100

Paper Size:

A3

Rev	Date	Comments
-----	------	----------

Drawn By:

VG

Job Ref:


25144D

Date:



Nov 2025

Drawing No.

PL - 03

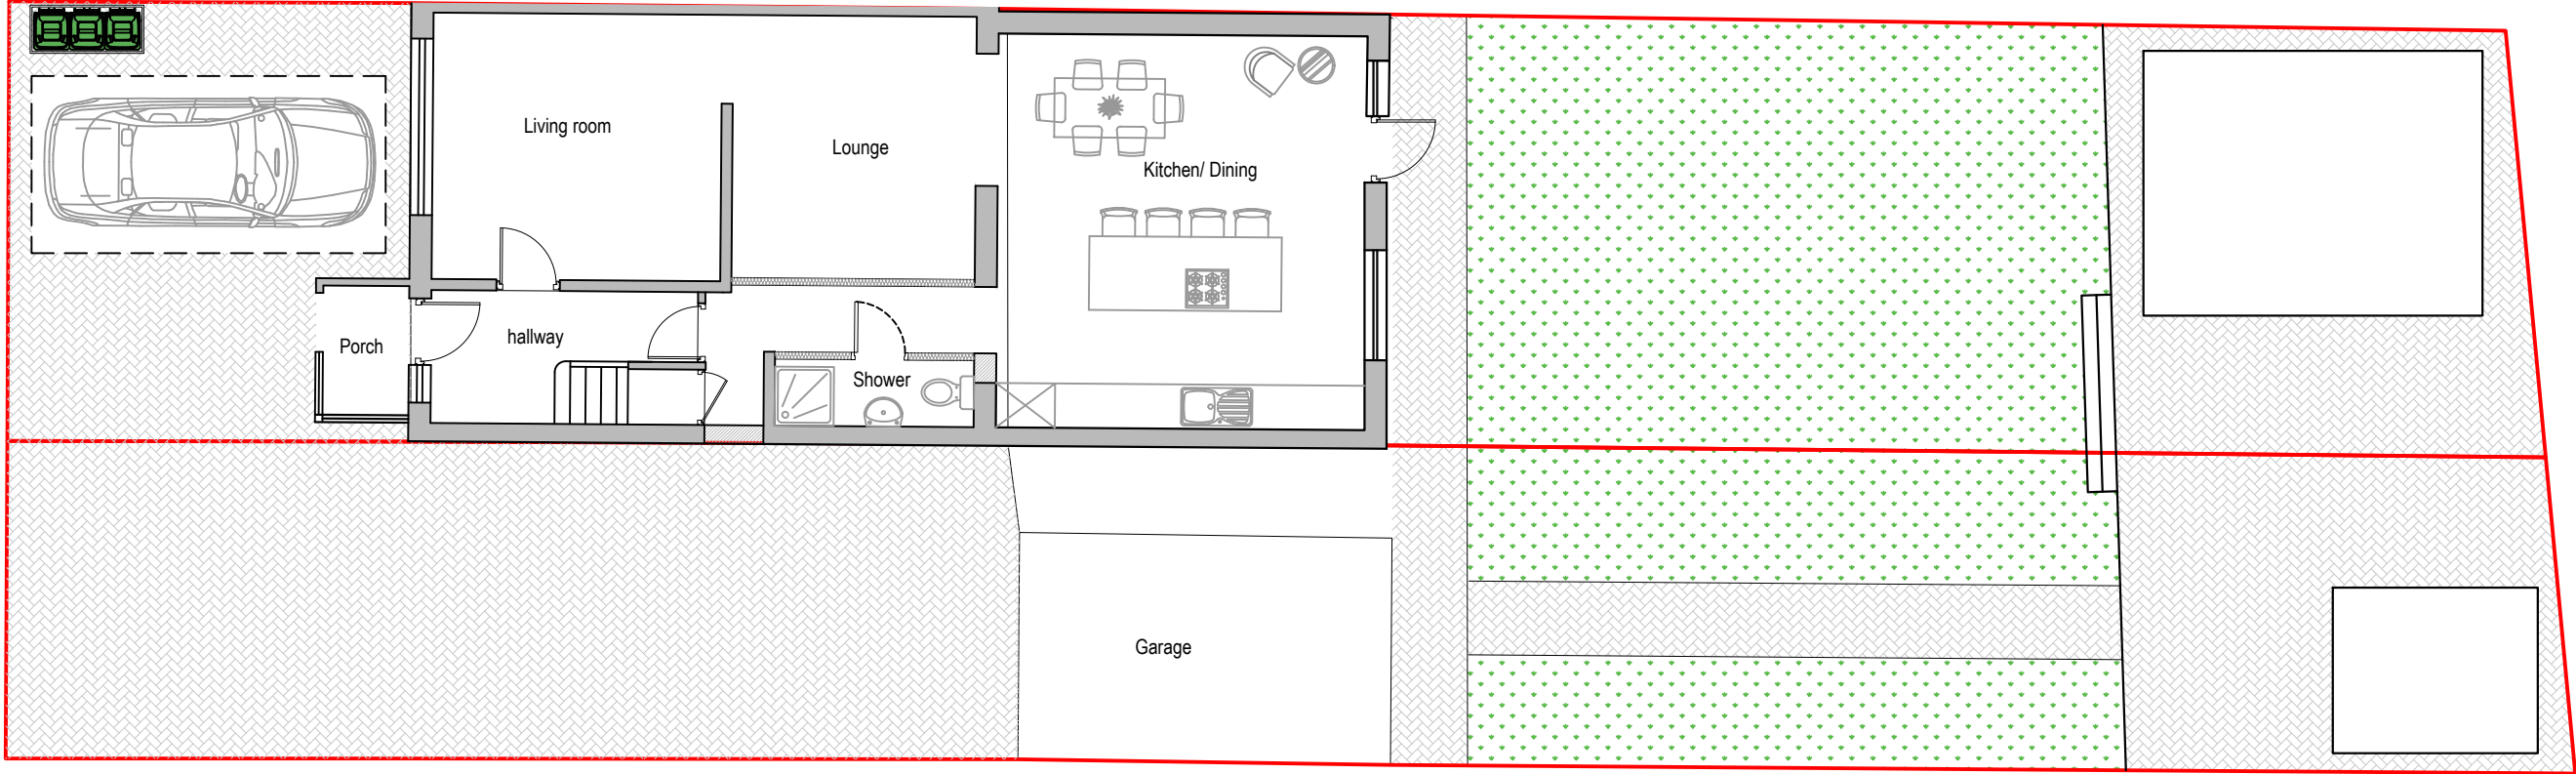

Existing Site Plan

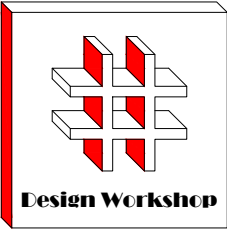 

Dimensions to be verified on site
DO NOT SCALE FROM THIS DRAWING.
Any areas indicated on this drawing are for guidance only.No responsibility is taken for their accuracy.


This drawing is the property of **Design Workshop Consultant Ltd** Copyright is reserved by them and the drawing is issued on the condition that it is not copied, reproduced, retained or disclosed to any unauthorized person, either wholly or in part without the consent in writing of **Design Workshop Consultant Ltd**

Site Address:

124, Harlington Road,
Uxbridge
UB8 3EY

Title:

Existing Site Plan

 

Scale:

1:100

Paper Size:


A3

Rev	Date	Comments
-----	------	----------



Drawn By:	VG
Job Ref:	25144D
Date:	Nov 2025
Drawing No.	PL - 02

Proposed New Dwelling


Garage to be Demolished

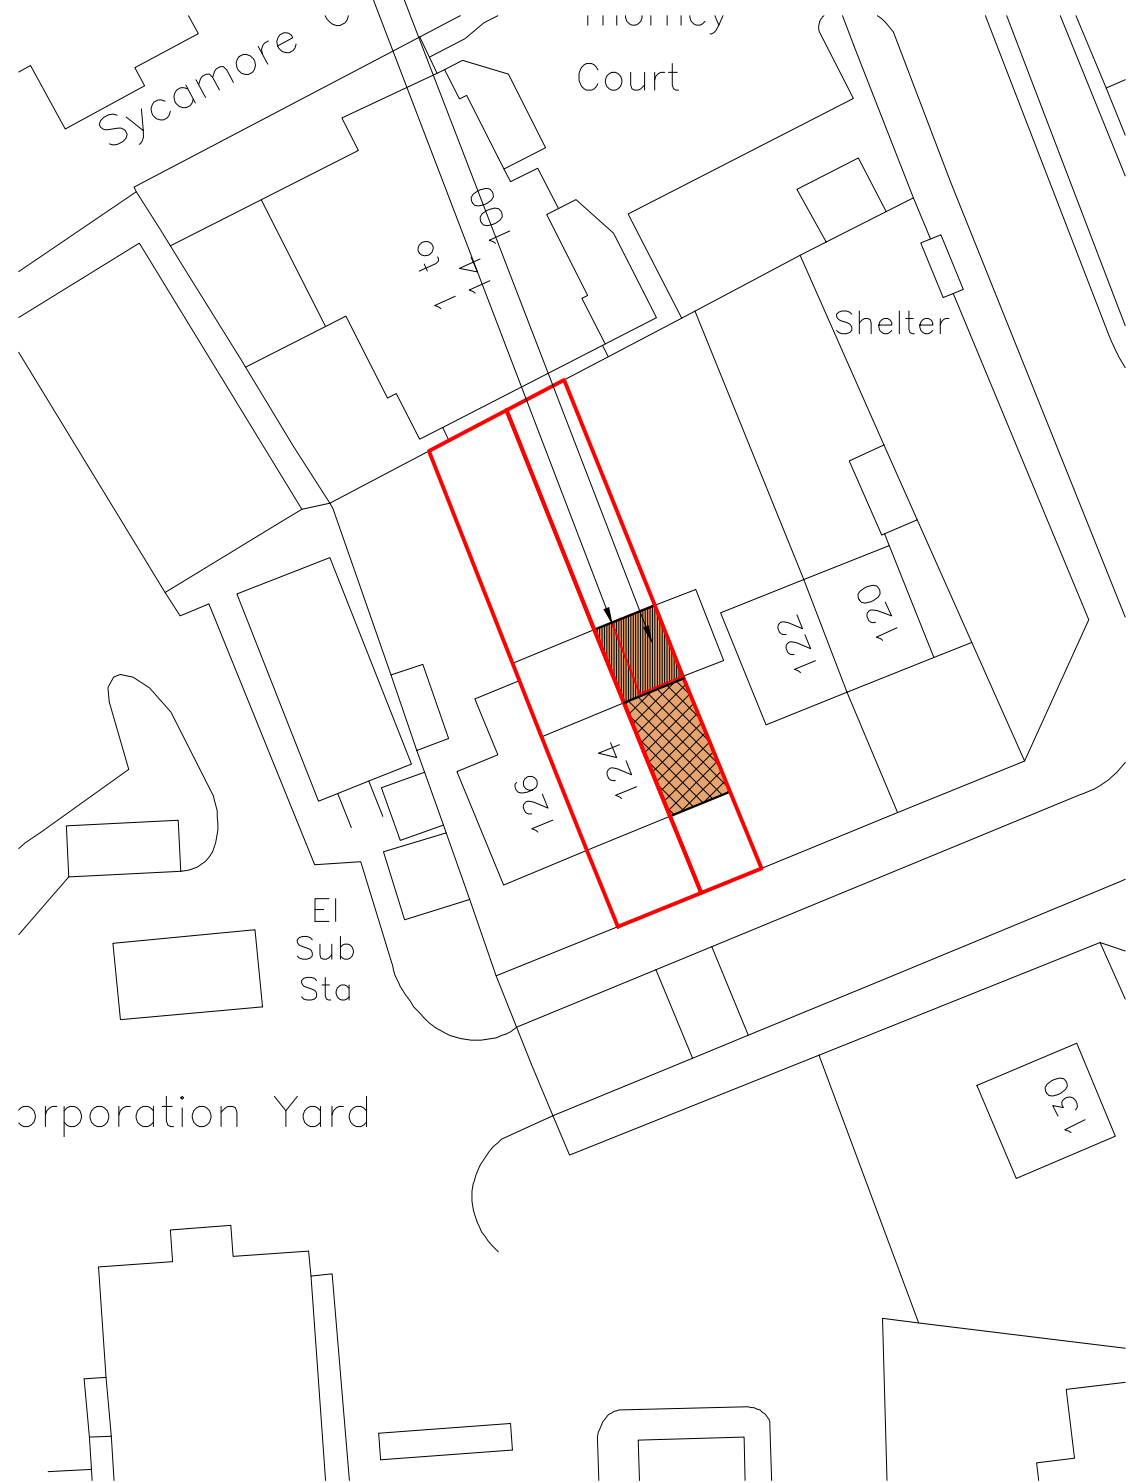

Block Plan

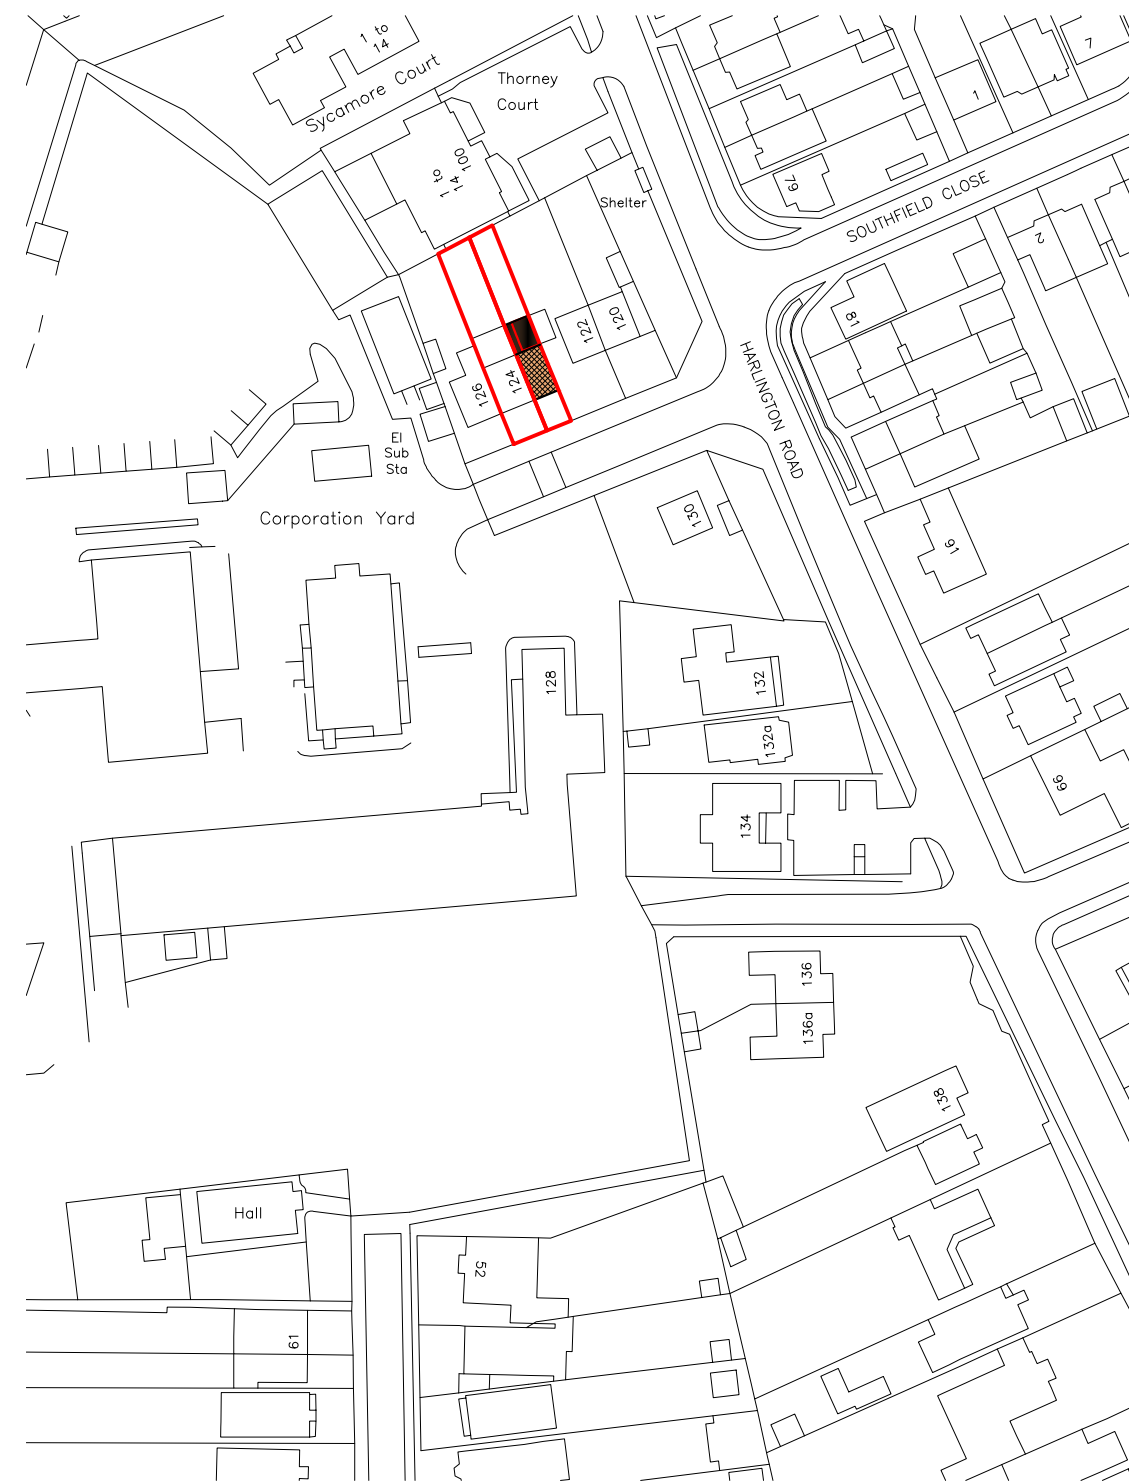 

Site Location

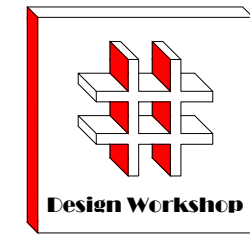

Dimensions to be verified on site
DO NOT SCALE FROM THIS DRAWING.
Any areas indicated on this drawing are for guidance only.No responsibility is taken for their accuracy.


This drawing is the property of **Design Workshop Consultant Ltd** Copyright is reserved by them and the drawing is issued on the condition that it is not copied, reproduced, retained or disclosed to any unauthorized person, either wholly or in part without the consent in writing of **Design Workshop Consultant Ltd**

Site Address:

124, Harlington Road,
Uxbridge
UB8 3EY

Title:

Block and Location
Plans

 

Scale: 1:500, 1:1250

Paper Size: A3

Rev	Date	Comments
-----	------	----------

Drawn By:	VG
Job Ref:	25144D
Date:	Nov 2025
Drawing No.	PL - 01