

Dimensions to be verified on site
DO NOT SCALE FROM THIS DRAWING.
Any areas indicated on this drawing are for guidance only. No responsibility is taken for their accuracy.


This drawing is the property of **Design Workshop Consultant Ltd**. Copyright is reserved by them and the drawing is issued on the condition that it is not copied, reproduced, retained or disclosed to any unauthorized person, either wholly or in part without the consent in writing of **Design Workshop Consultant Ltd**.

Site Address:

124, Harlington Road,
Uxbridge
UB8 3EY

Title:


Proposed Section

 


Scale: 1:50

Paper Size: A3


Rev	Date	Comments

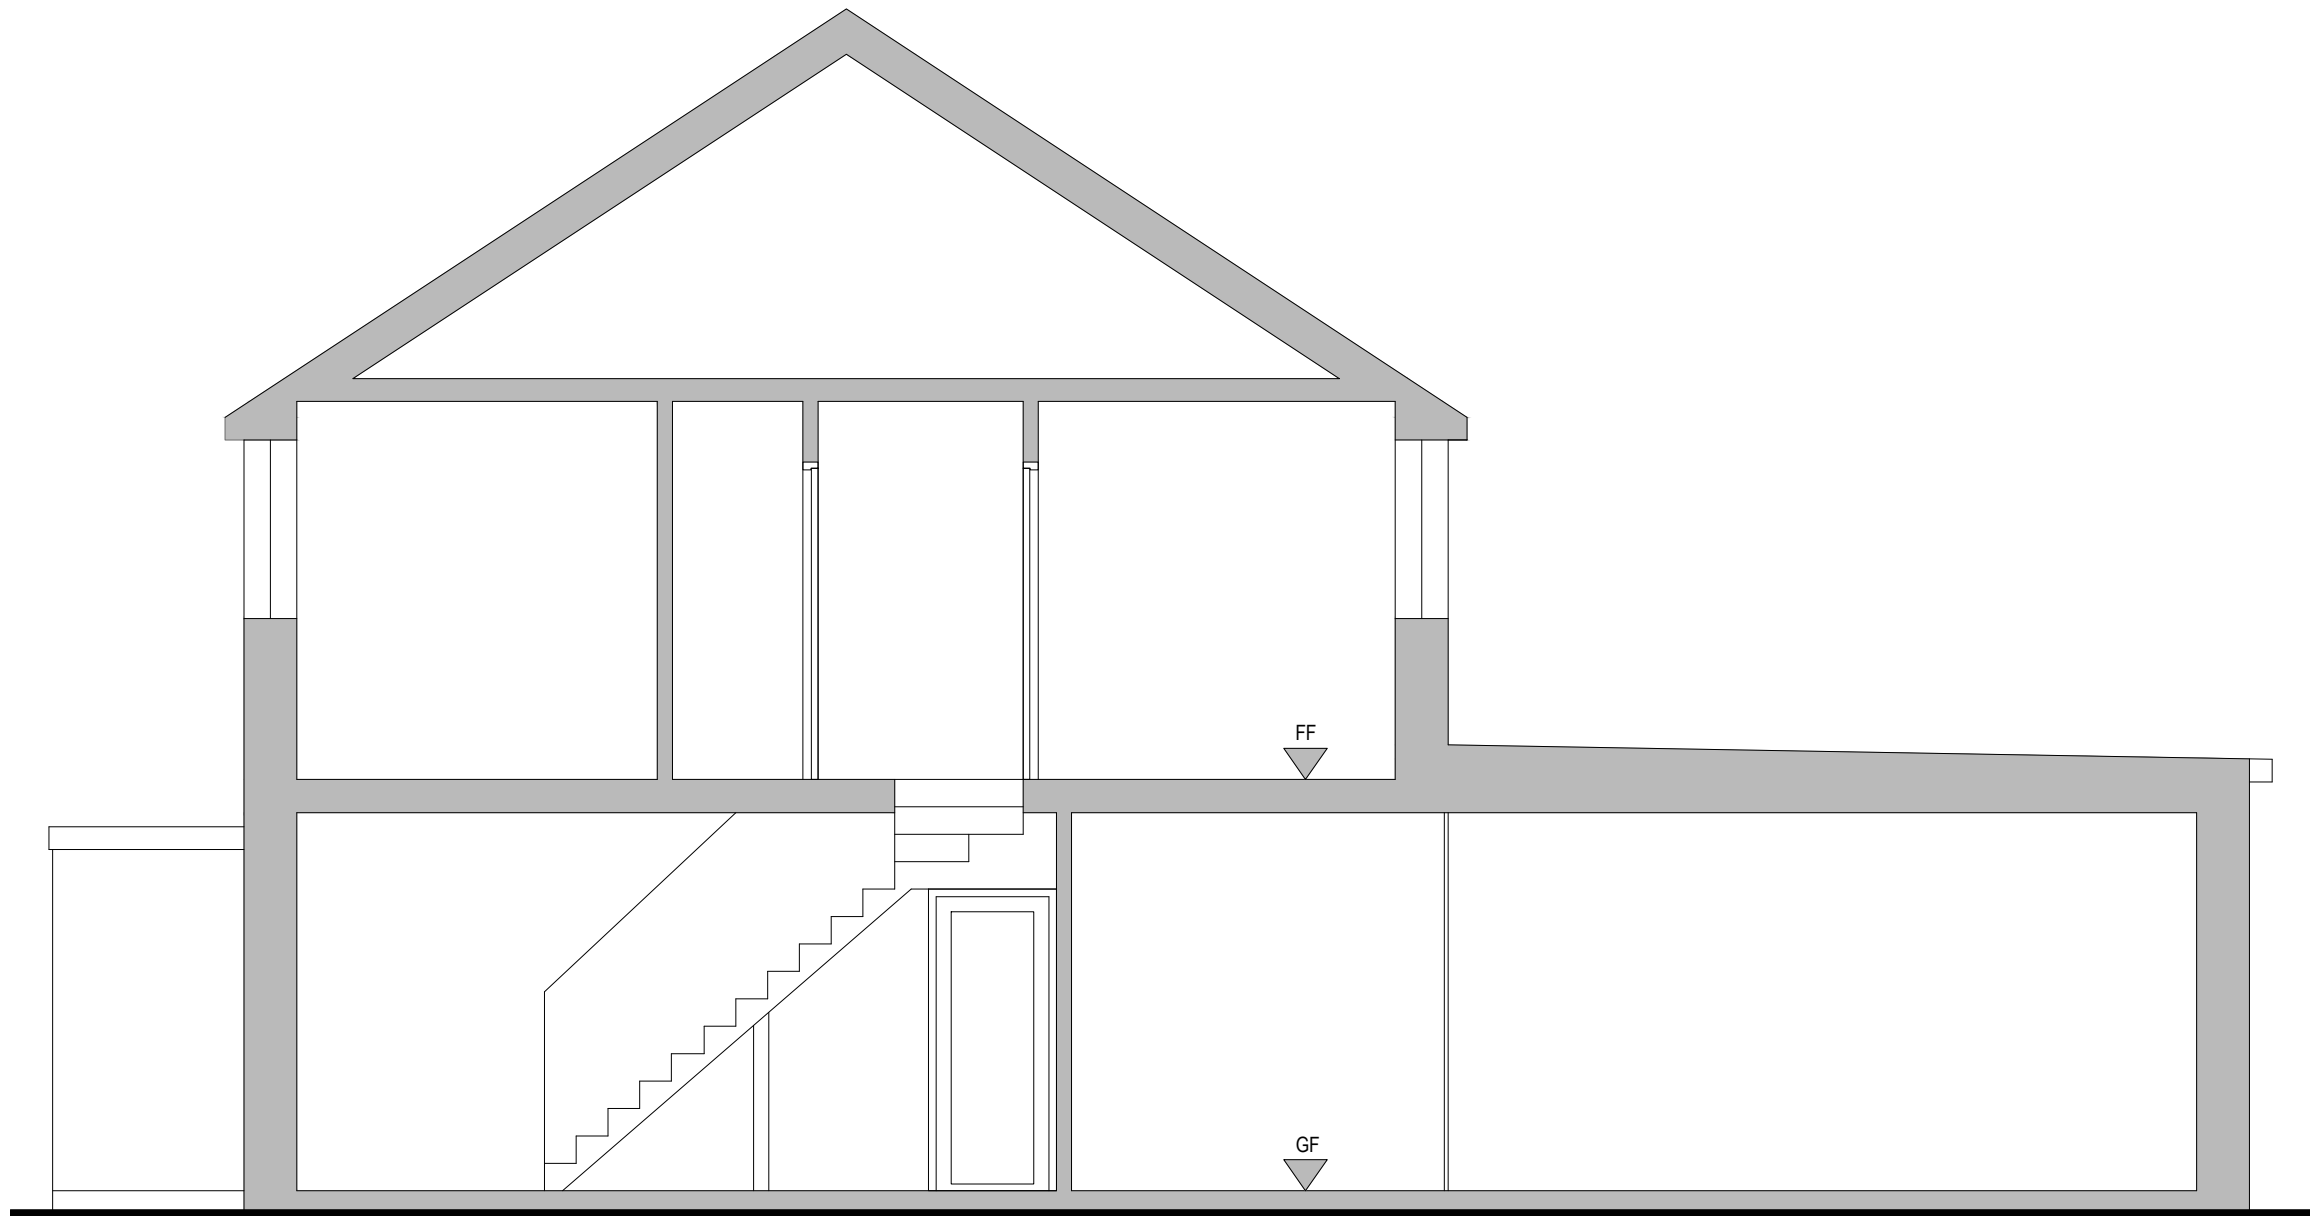

Proposed Section

 

Drawn By: VG
Job Ref: 25144D
Date: Nov 2025
Drawing No. PL - 10

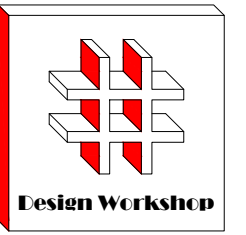

Dimensions to be verified on site
DO NOT SCALE FROM THIS DRAWING.
Any areas indicated on this drawing are for guidance only. No responsibility is taken for their accuracy.


This drawing is the property of **Design Workshop Consultant Ltd**. Copyright is reserved by them and the drawing is issued on the condition that it is not copied, reproduced, retained or disclosed to any unauthorized person, either wholly or in part without the consent in writing of **Design Workshop Consultant Ltd**.

Site Address:

124, Harlington Road,
Uxbridge
UB8 3EY

Title:

Proposed Roof Plan

 

Scale: 1:50

Paper Size: A3


Rev	Date	Comments
-----	------	----------

Drawn By: VG


Job Ref: 25144D


Date: Nov 2025

Drawing No. PL - 09

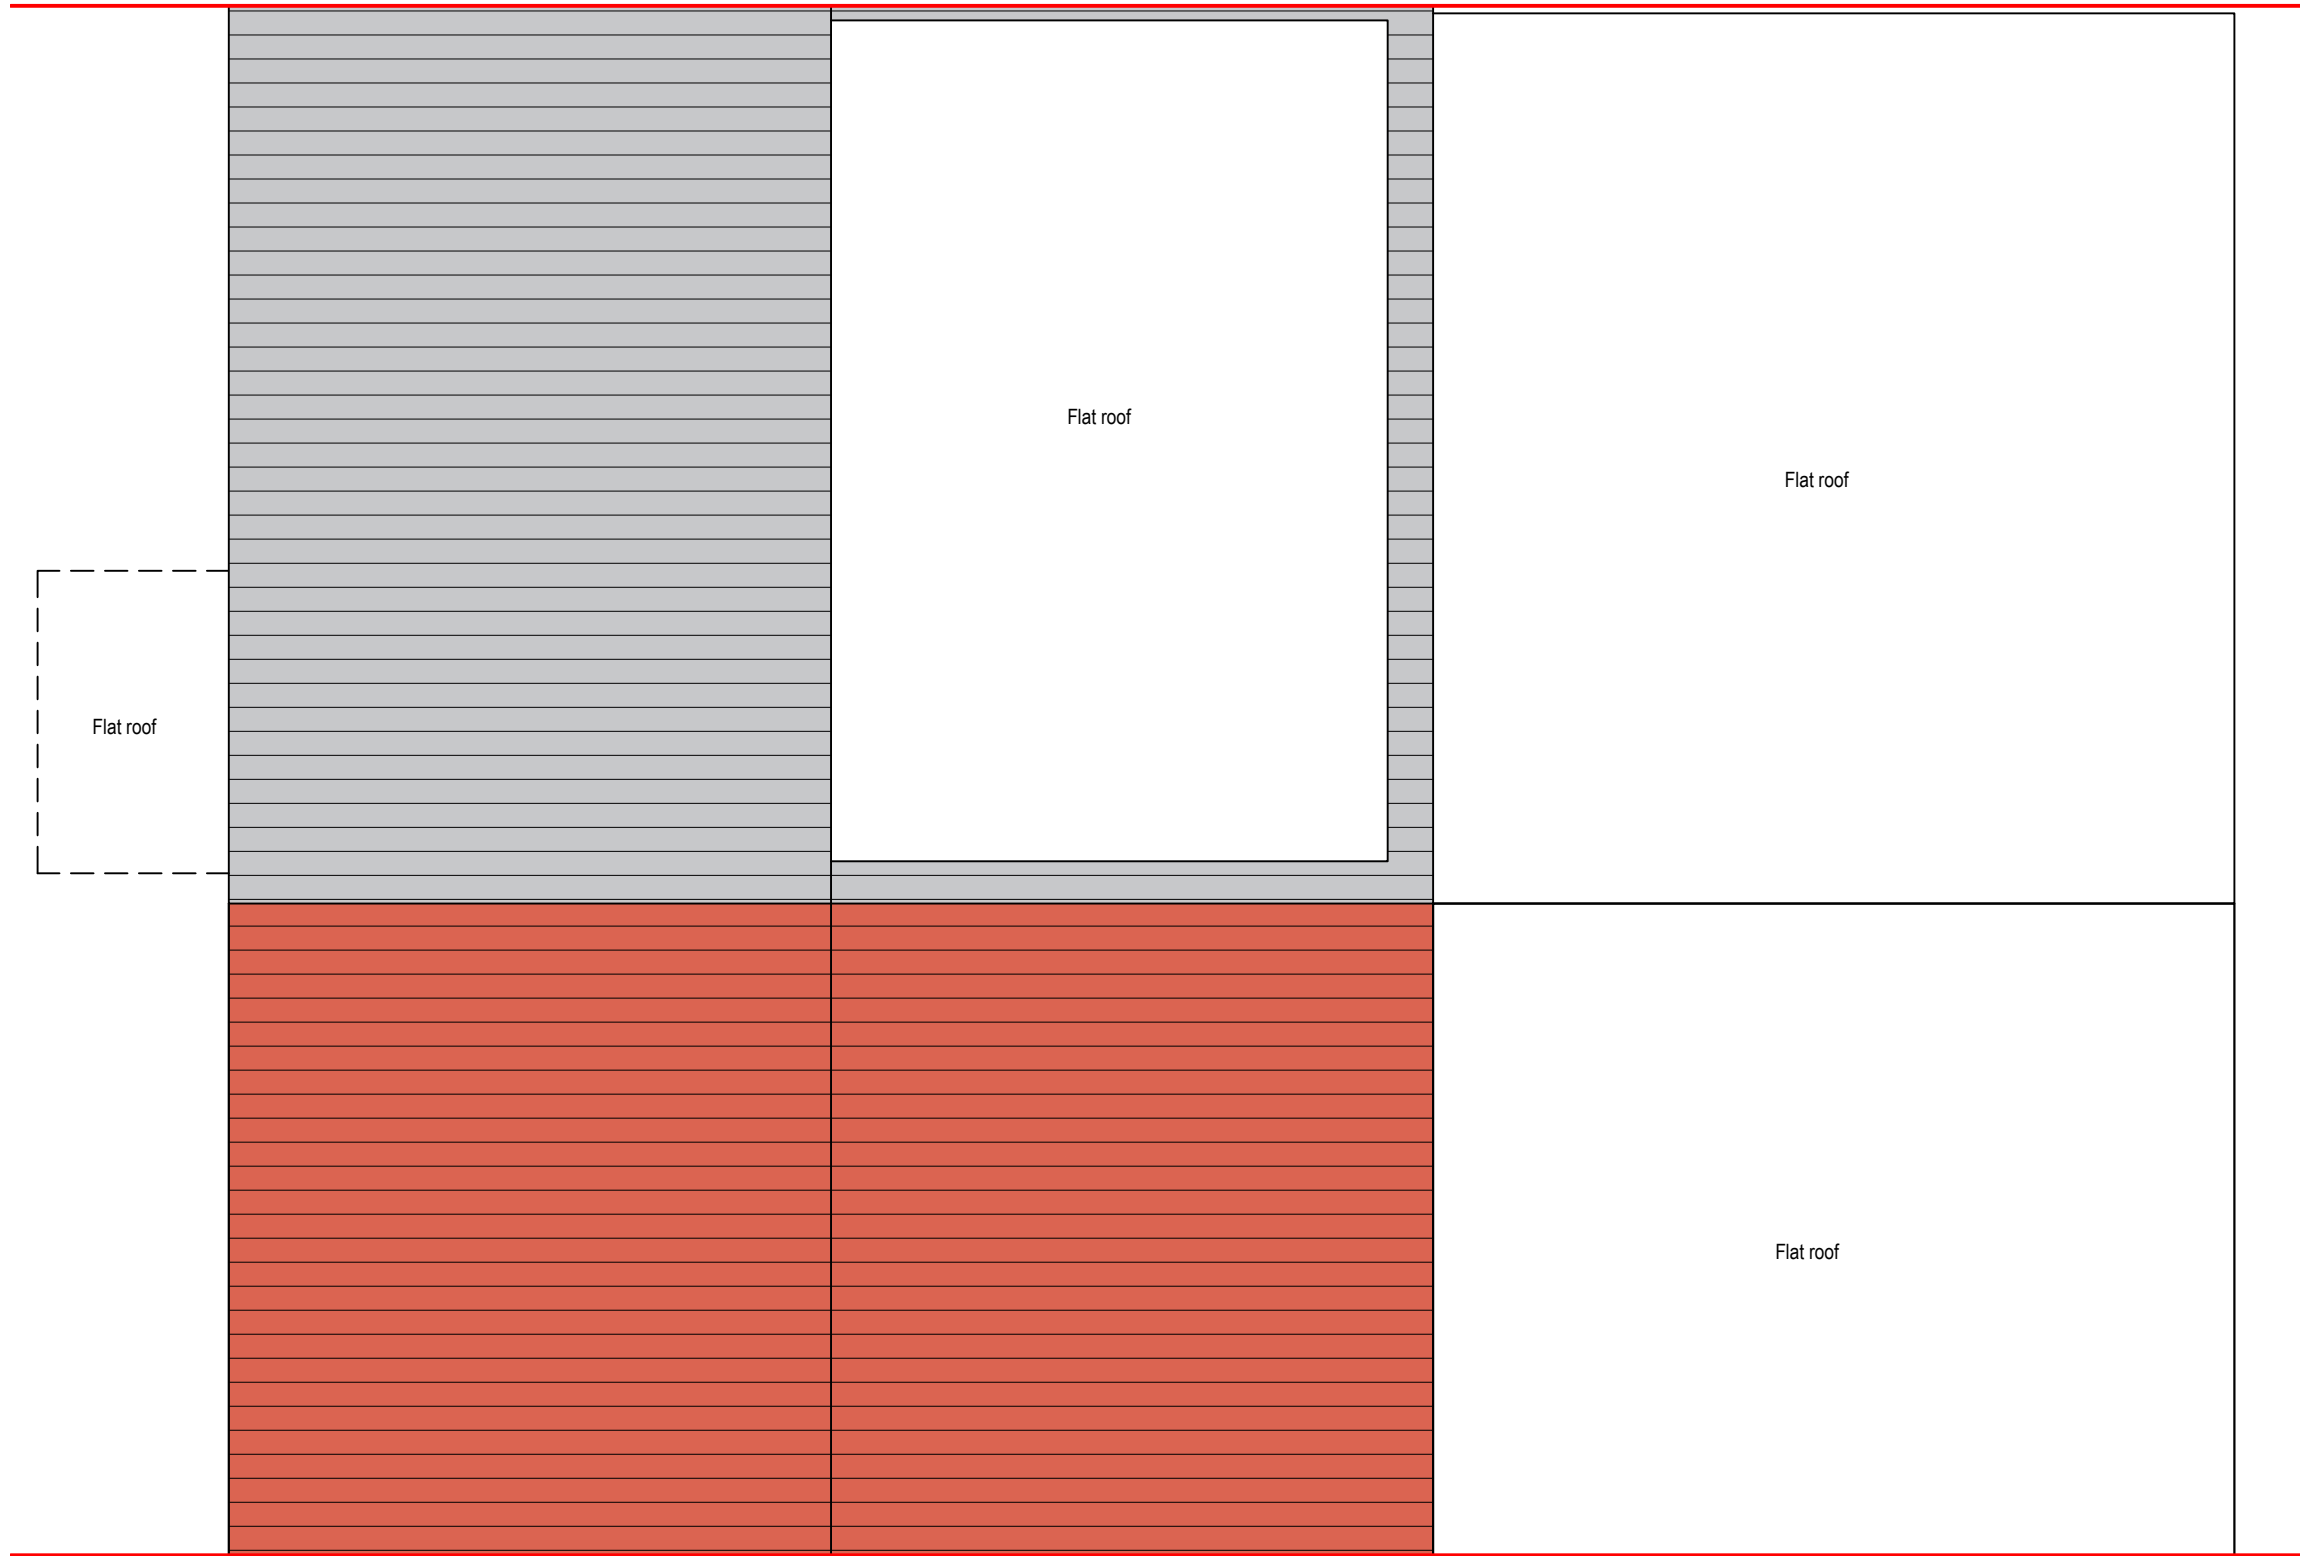

Proposed Roof Plan

 

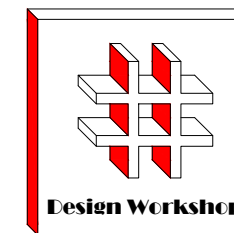

Dimensions to be verified on site
DO NOT SCALE FROM THIS DRAWING.
Any areas indicated on this drawing are for guidance only. No responsibility is taken for their accuracy.


This drawing is the property of **Design Workshop Consultant Ltd**. Copyright is reserved by them and the drawing is issued on the condition that it is not copied, reproduced, retained or disclosed to any unauthorized person, either wholly or in part without the consent in writing of **Design Workshop Consultant Ltd**.

Site Address:

124, Harlington Road,
Uxbridge
UB8 3EY

Title:


Proposed Elevations

 



Scale: 1:50

Paper Size: A3



Rev	Date	Comments

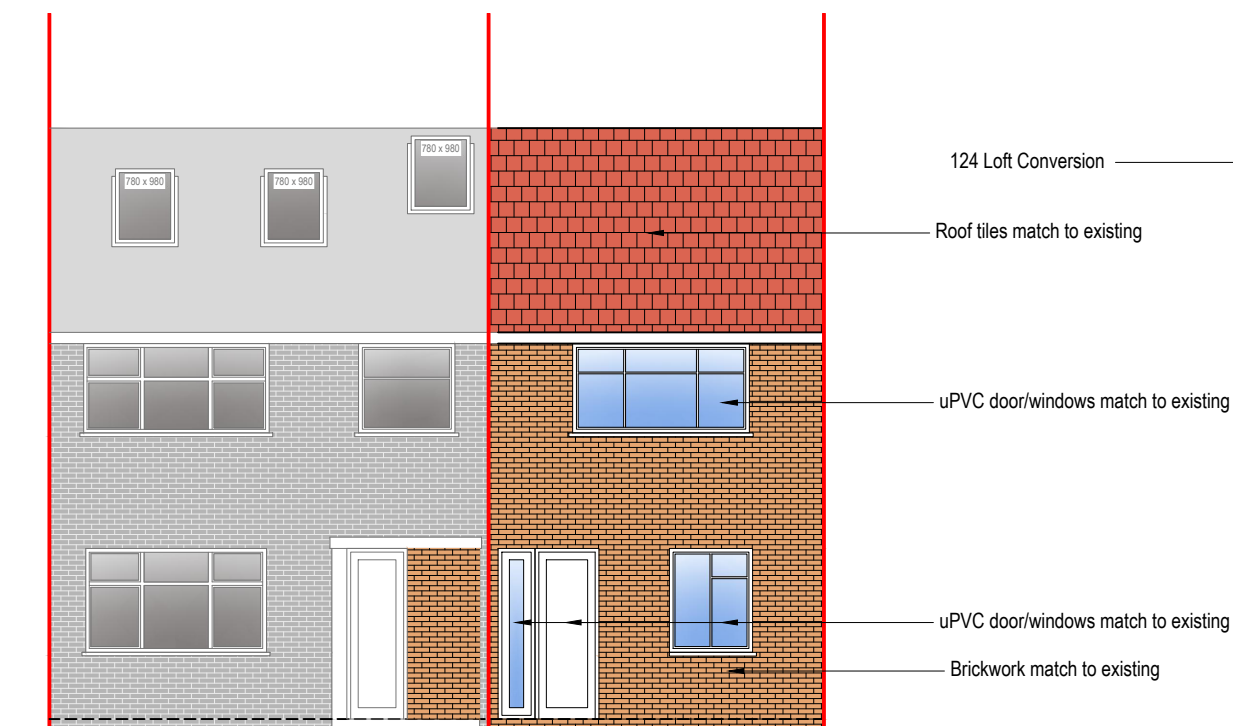



Front Elevation

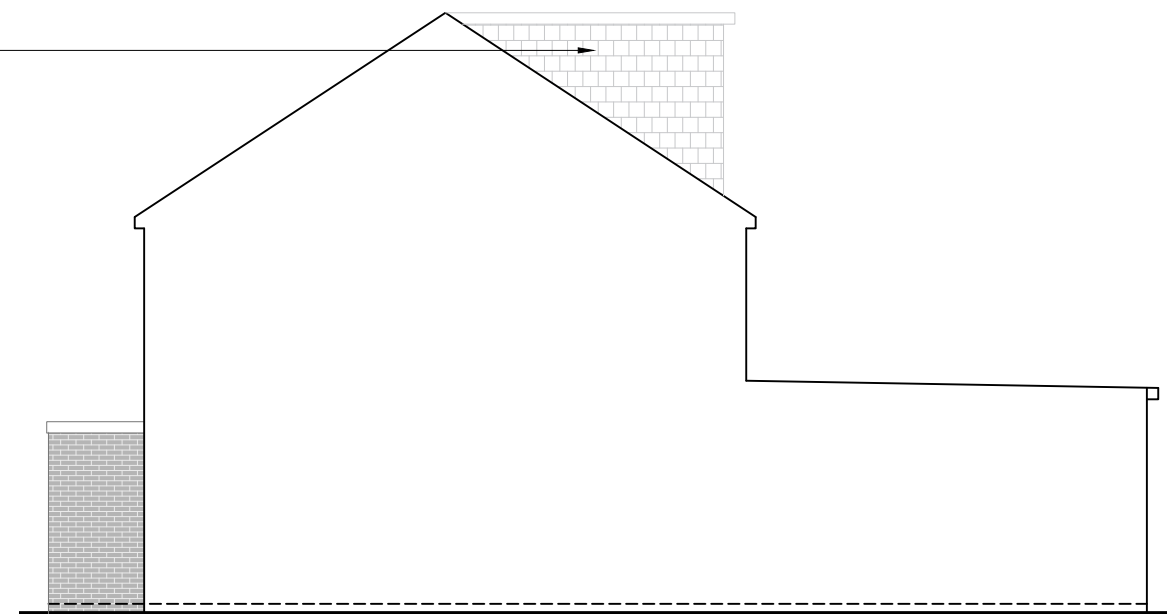 


Side Elevation

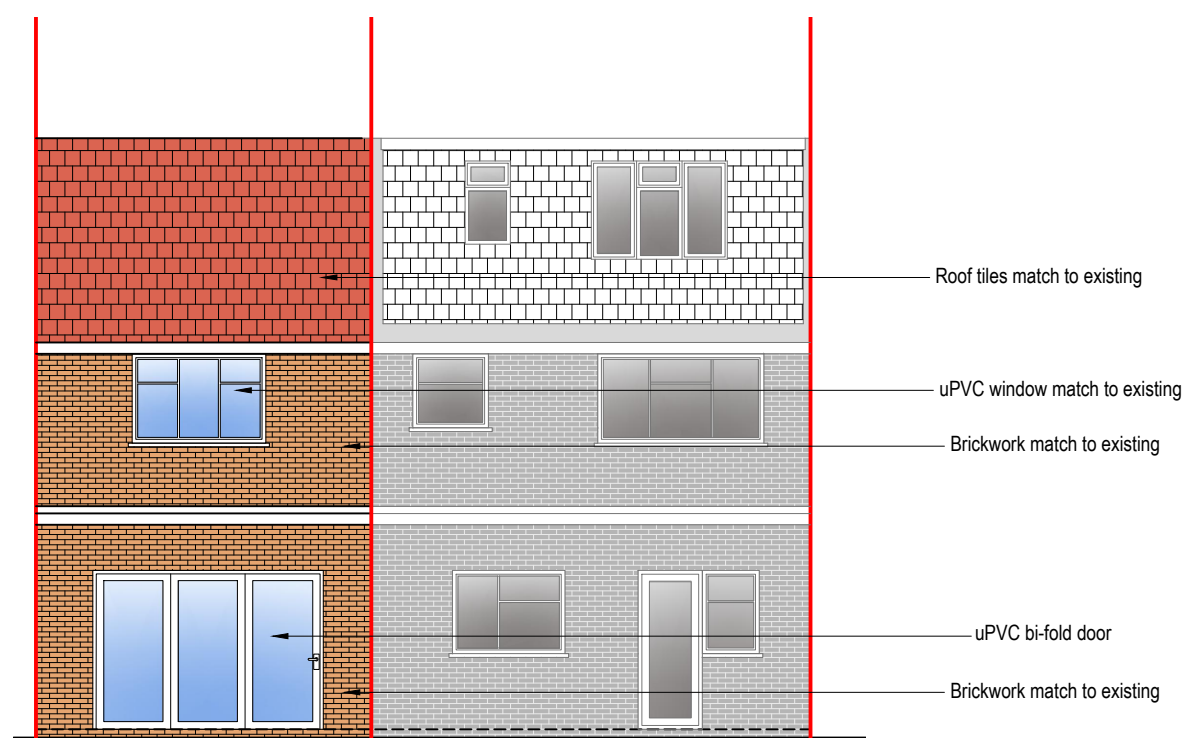 


Rear Elevation

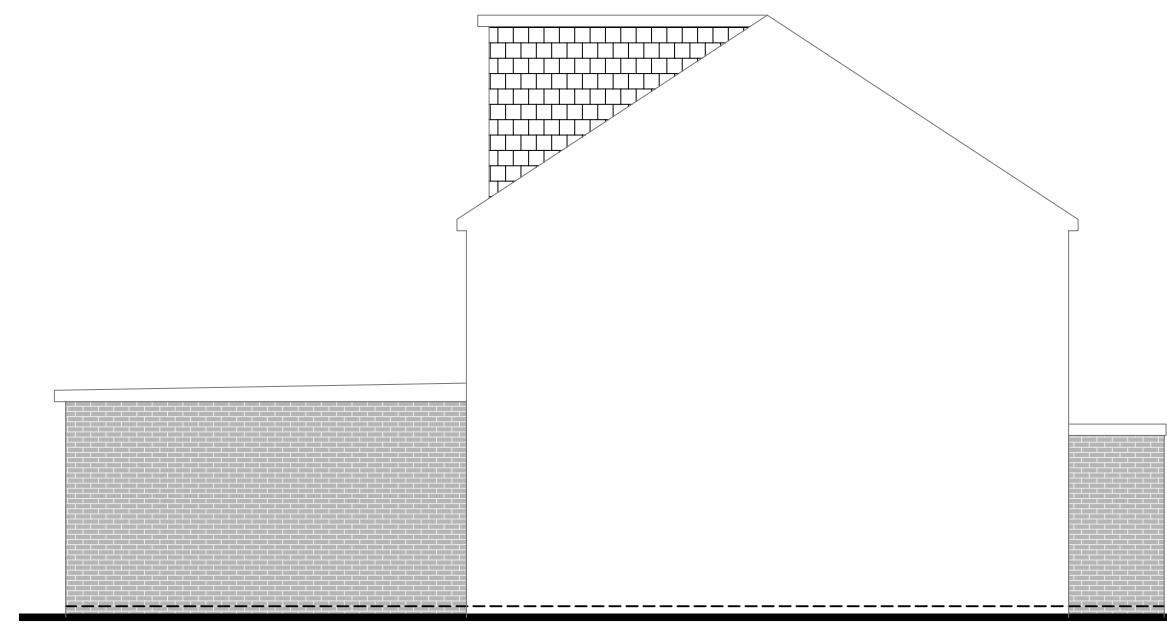 

Side Elevation (neighbour)

 

Drawn By: VG
Job Ref: 25144D
Date: Nov 2025
Drawing No. PL - 08

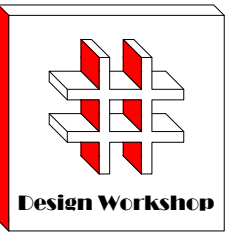

Dimensions to be verified on site
DO NOT SCALE FROM THIS DRAWING.
Any areas indicated on this drawing are for guidance only. No responsibility is taken for their accuracy.


This drawing is the property of **Design Workshop Consultant Ltd**. Copyright is reserved by them and the drawing is issued on the condition that it is not copied, reproduced, retained or disclosed to any unauthorized person, either wholly or in part without the consent in writing of **Design Workshop Consultant Ltd**.

Site Address:

124, Harlington Road,
Uxbridge
UB8 3EY

Title:


Proposed First Floor Plan

 


Scale: 1:50

Paper Size: A3

Rev	Date	Comments

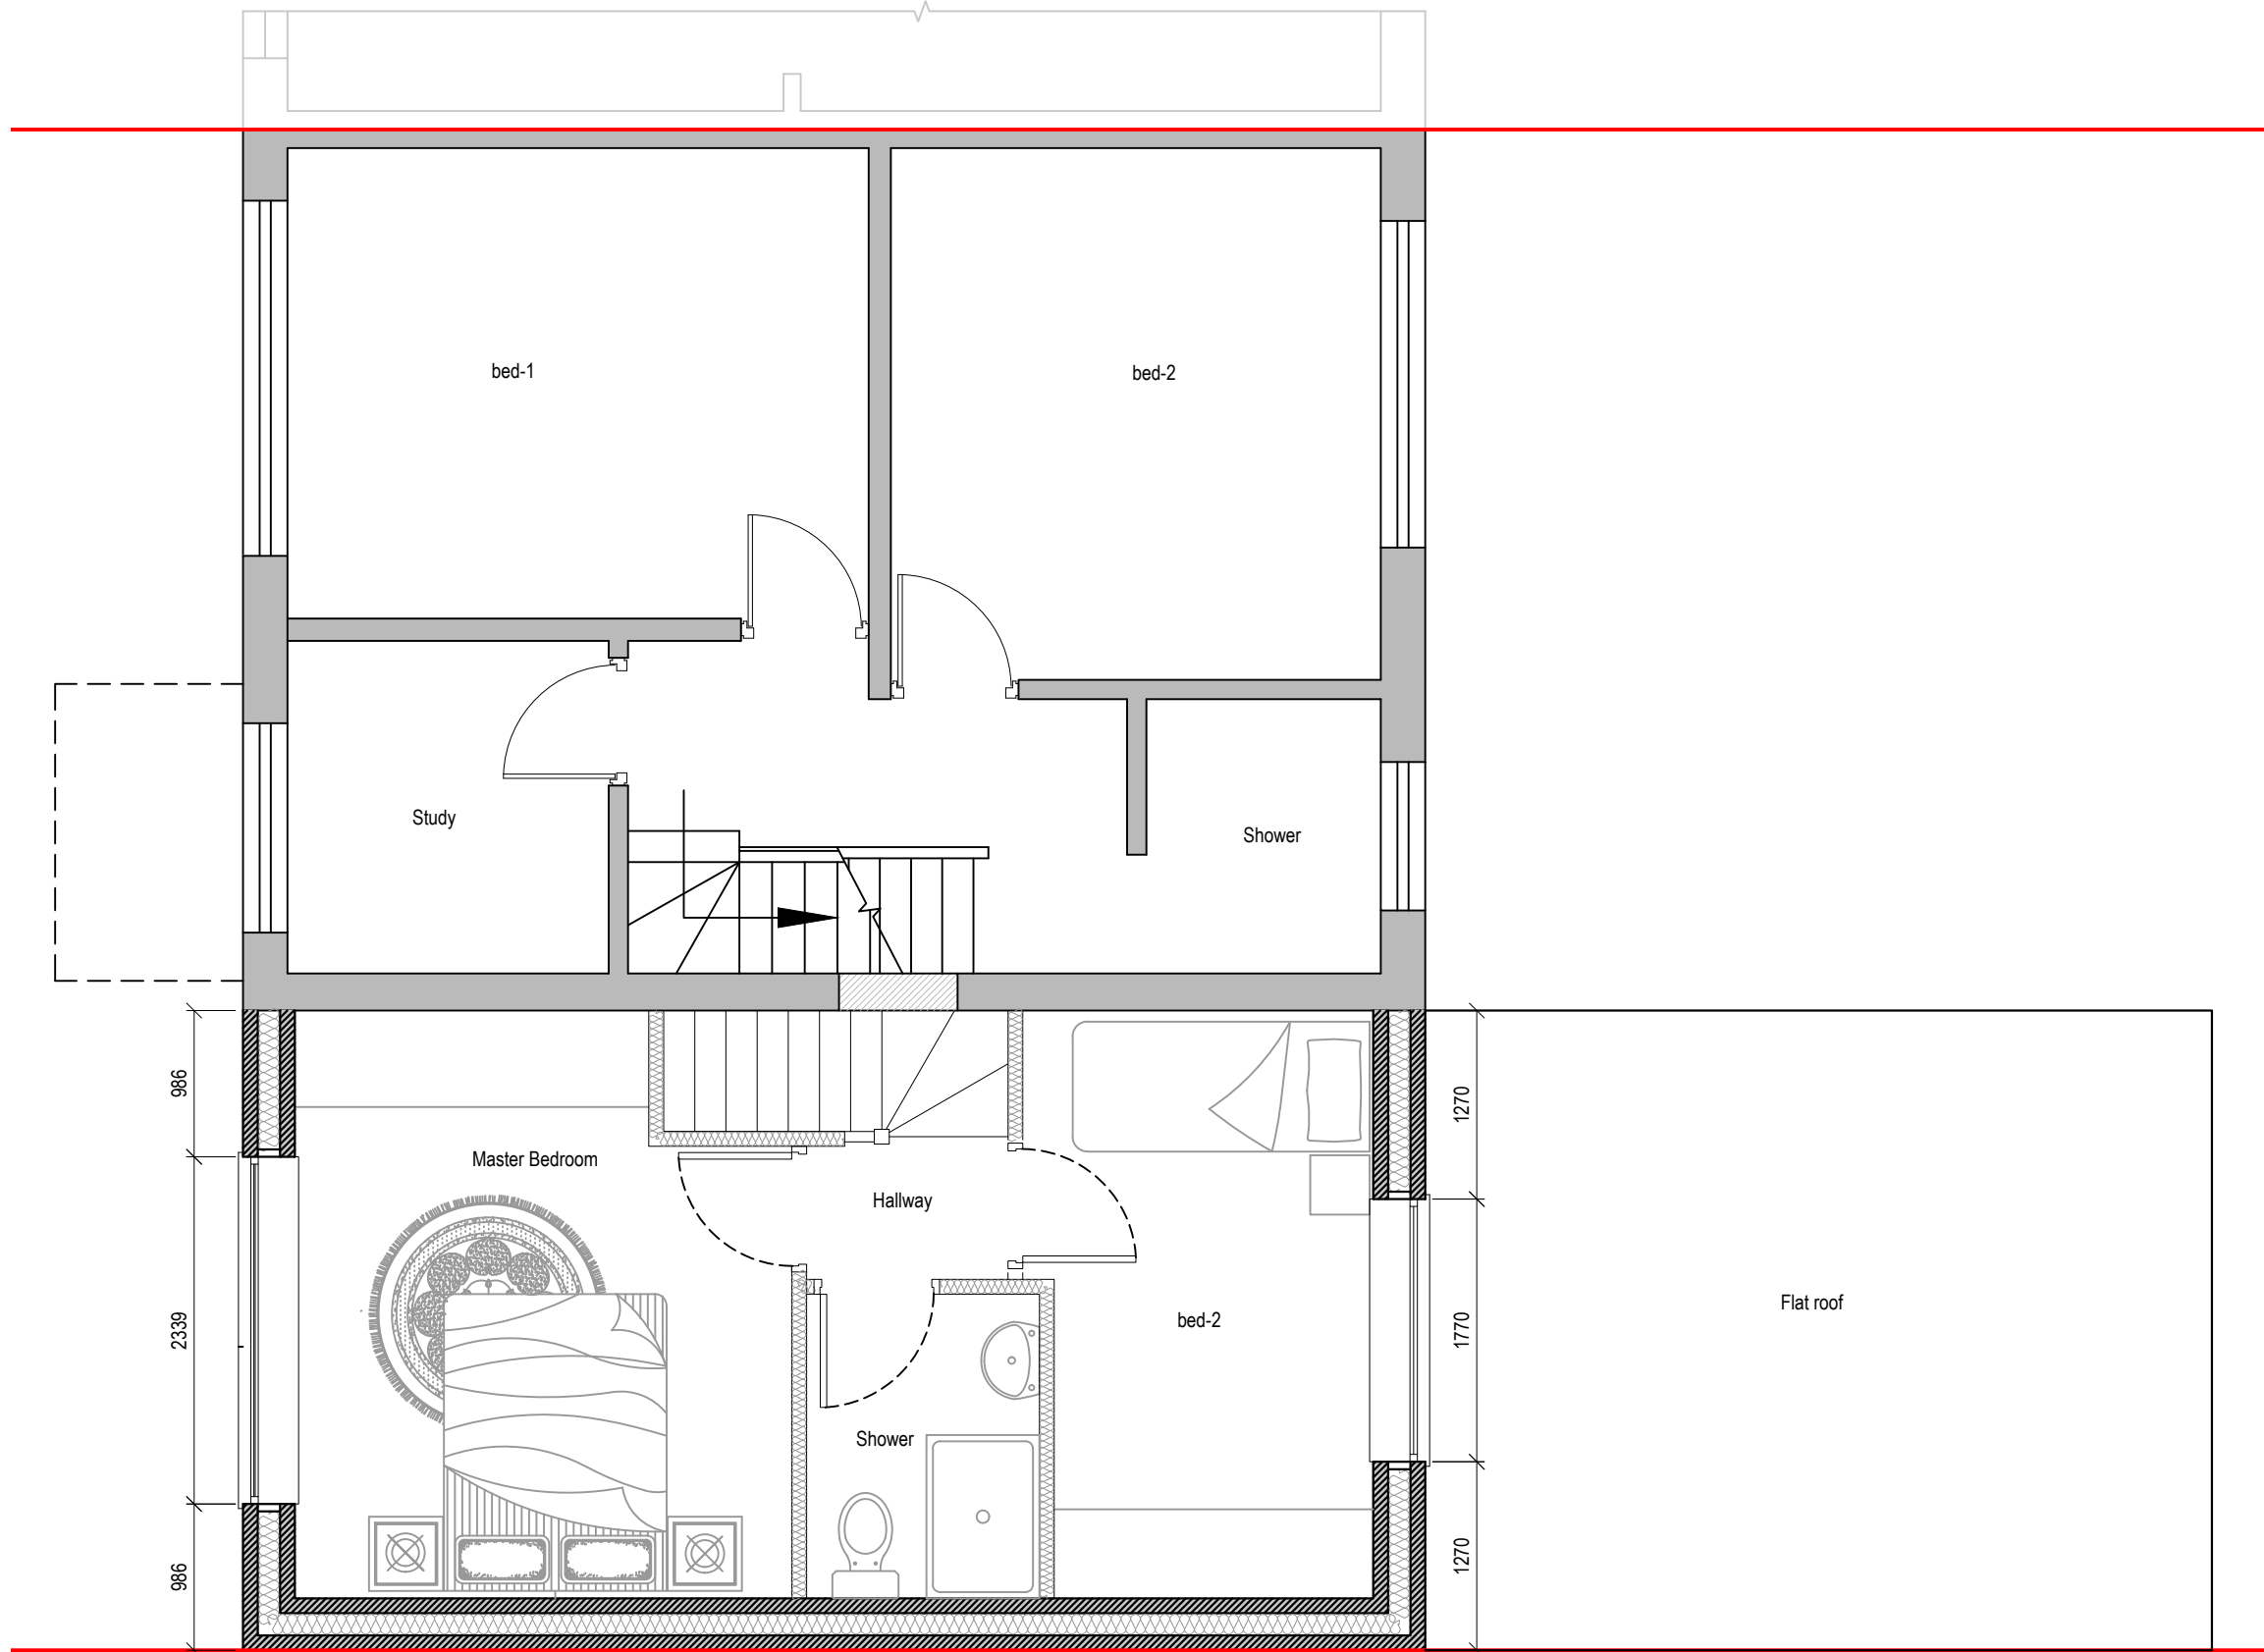

Proposed First Floor Plan

 


Drawn By: VG

Job Ref: 25144D

Date: Nov 2025

Drawing No. PL - 07

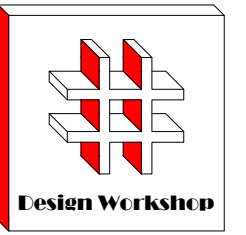

Dimensions to be verified on site
DO NOT SCALE FROM THIS DRAWING.
Any areas indicated on this drawing are for guidance only. No responsibility is taken for their accuracy.


This drawing is the property of **Design Workshop Consultant Ltd**. Copyright is reserved by them and the drawing is issued on the condition that it is not copied, reproduced, retained or disclosed to any unauthorized person, either wholly or in part without the consent in writing of **Design Workshop Consultant Ltd**.

Site Address:

124, Harlington Road,
Uxbridge
UB8 3EY

Title:


Proposed Ground Floor Plan

 


Scale: 1:50

Paper Size: A3


Rev	Date	Comments

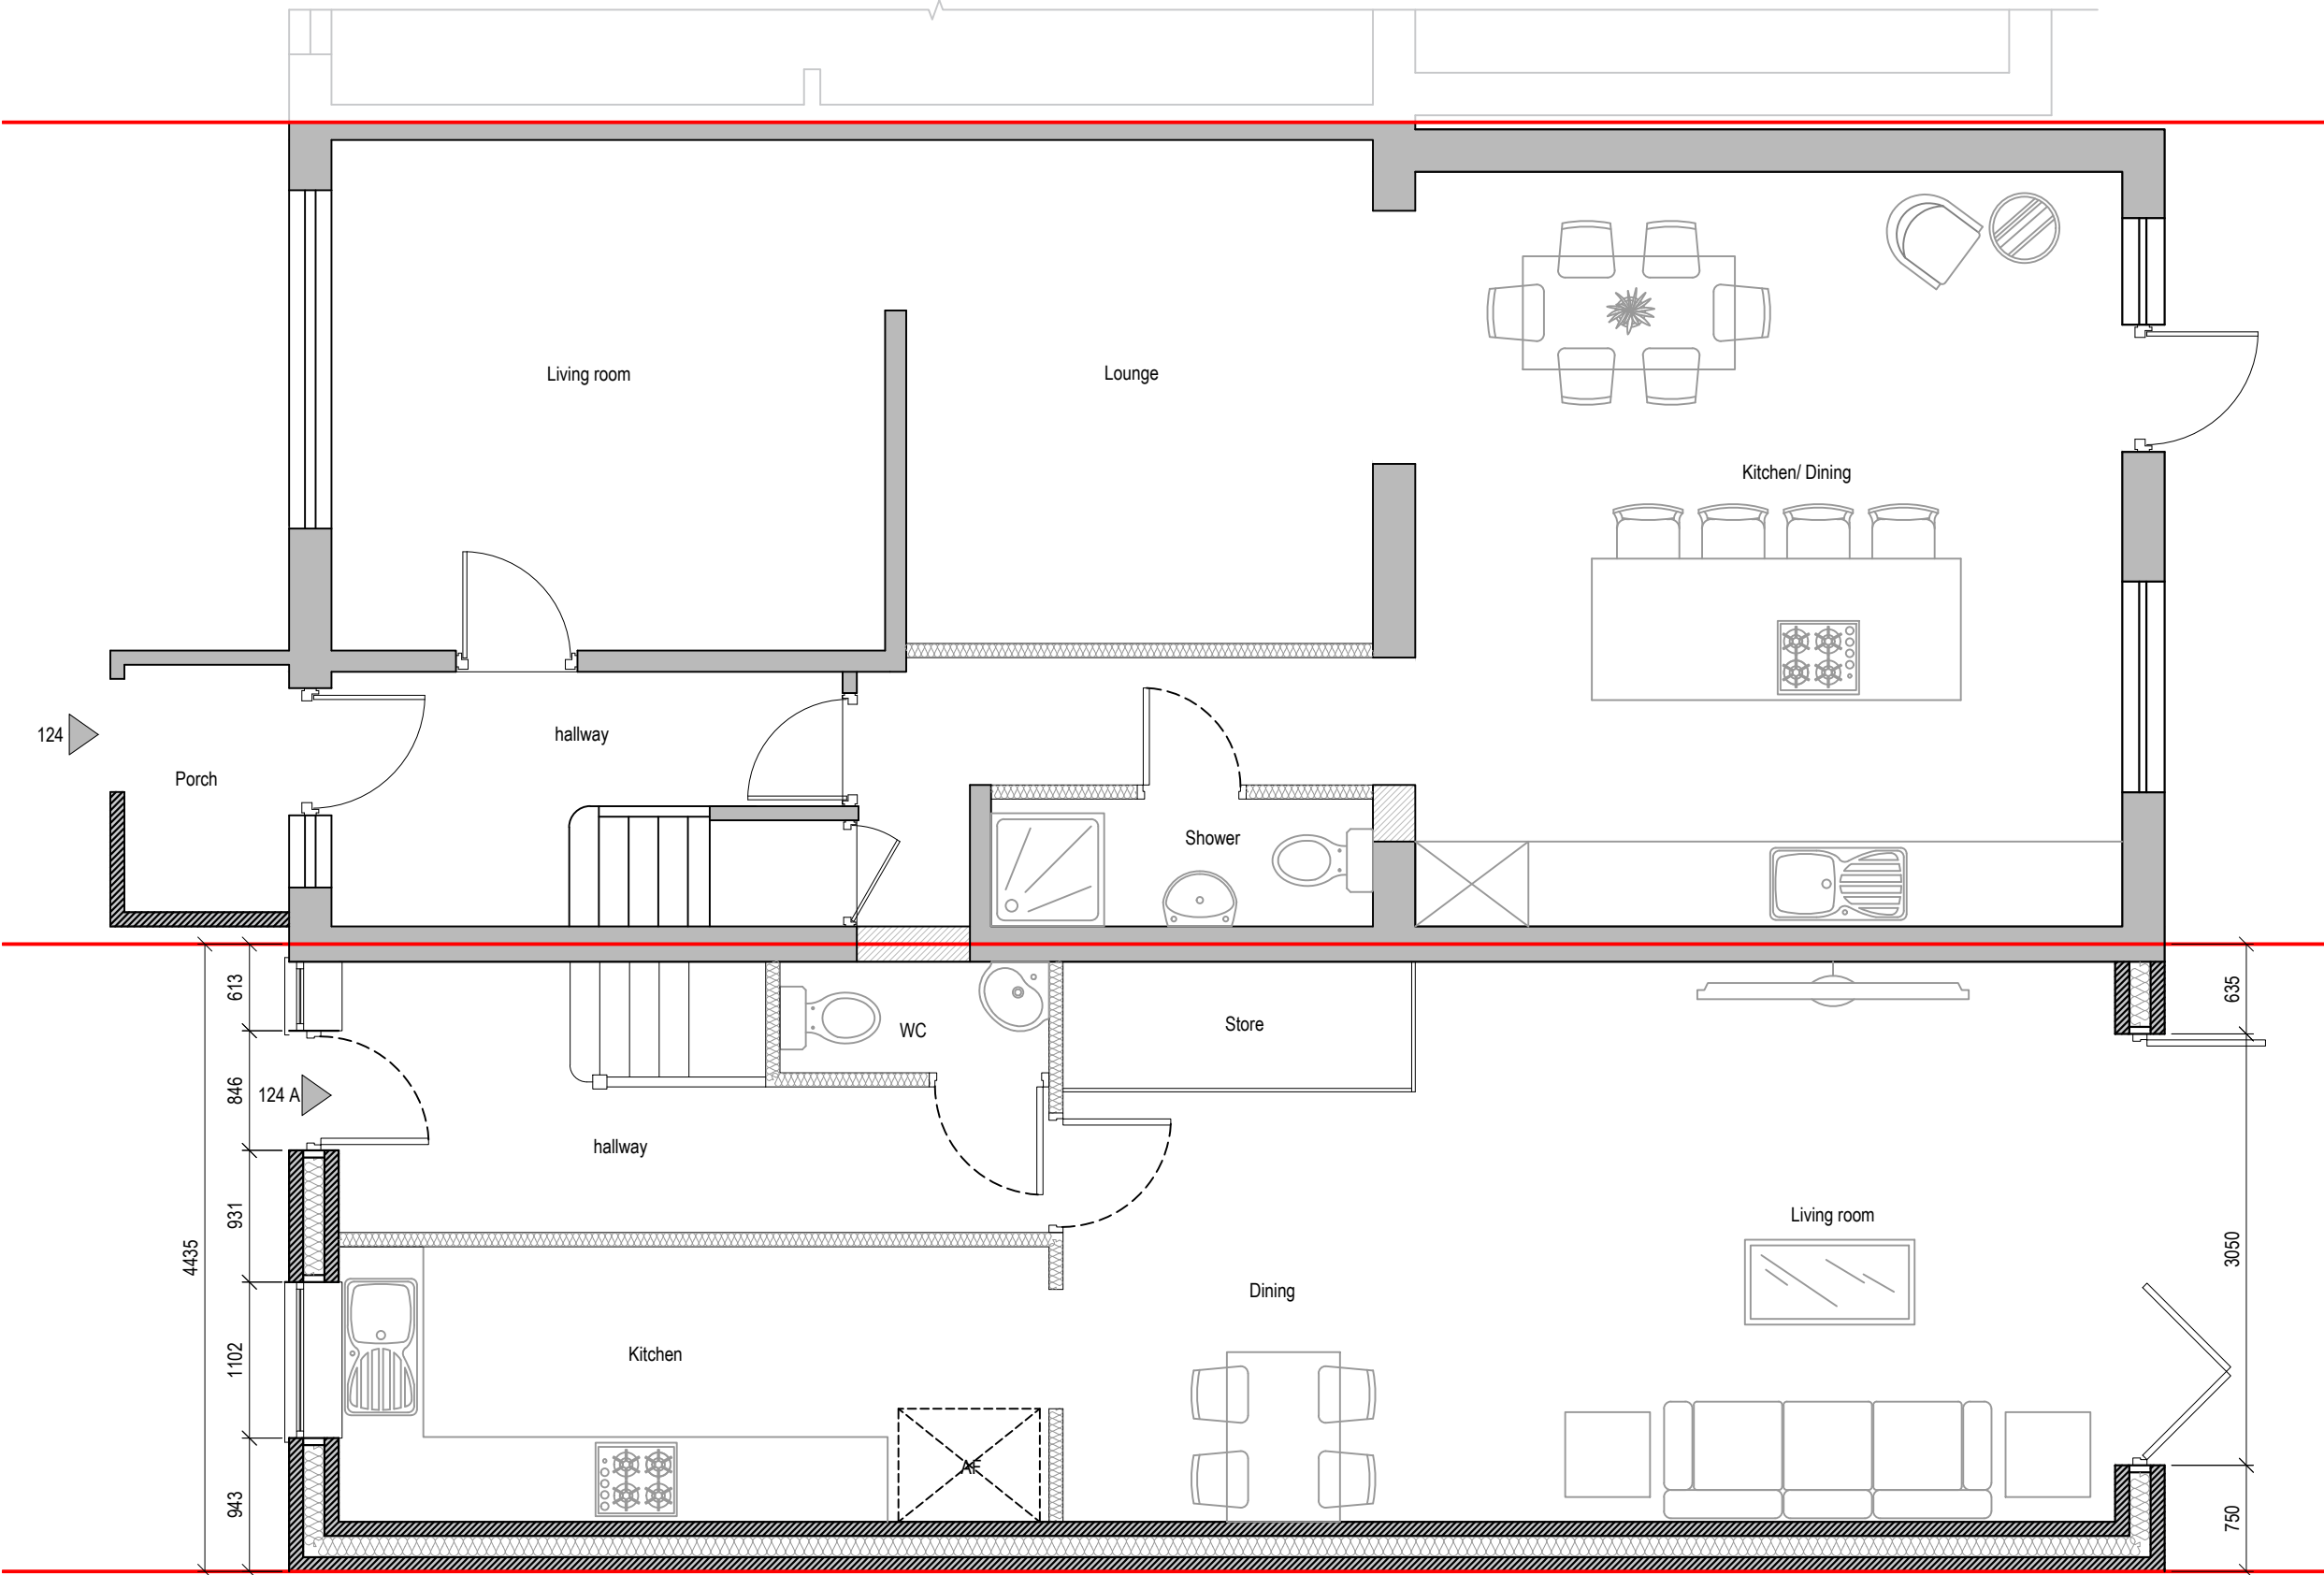

Proposed Ground Floor Plan

 

Drawn By: VG
Job Ref: 25144D
Date: Nov 2025
Drawing No. PL - 06

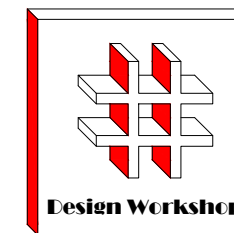

Dimensions to be verified on site
DO NOT SCALE FROM THIS DRAWING.
Any areas indicated on this drawing are for guidance only. No responsibility is taken for their accuracy.


This drawing is the property of **Design Workshop Consultant Ltd** Copyright is reserved by them and the drawing is issued on the condition that it is not copied, reproduced, retained or disclosed to any unauthorized person, either wholly or in part without the consent in writing of **Design Workshop Consultant Ltd**

Site Address:

124, Harlington Road,
Uxbridge
UB8 3EY

Title:

Proposed Site Plan

 


Scale: 1:100

Paper Size: A3

Rev	Date	Comments
A	29-01-26	Amended the Plans according to the Comments received
B	20-03-26	Amended the Plans according to the Comments received
D	14-04-26	Amended the Plans according to the Comments received

Drawn By: VG
Job Ref: 25144D
Date: Nov 2025
Drawing No. PL - 05 REV-B

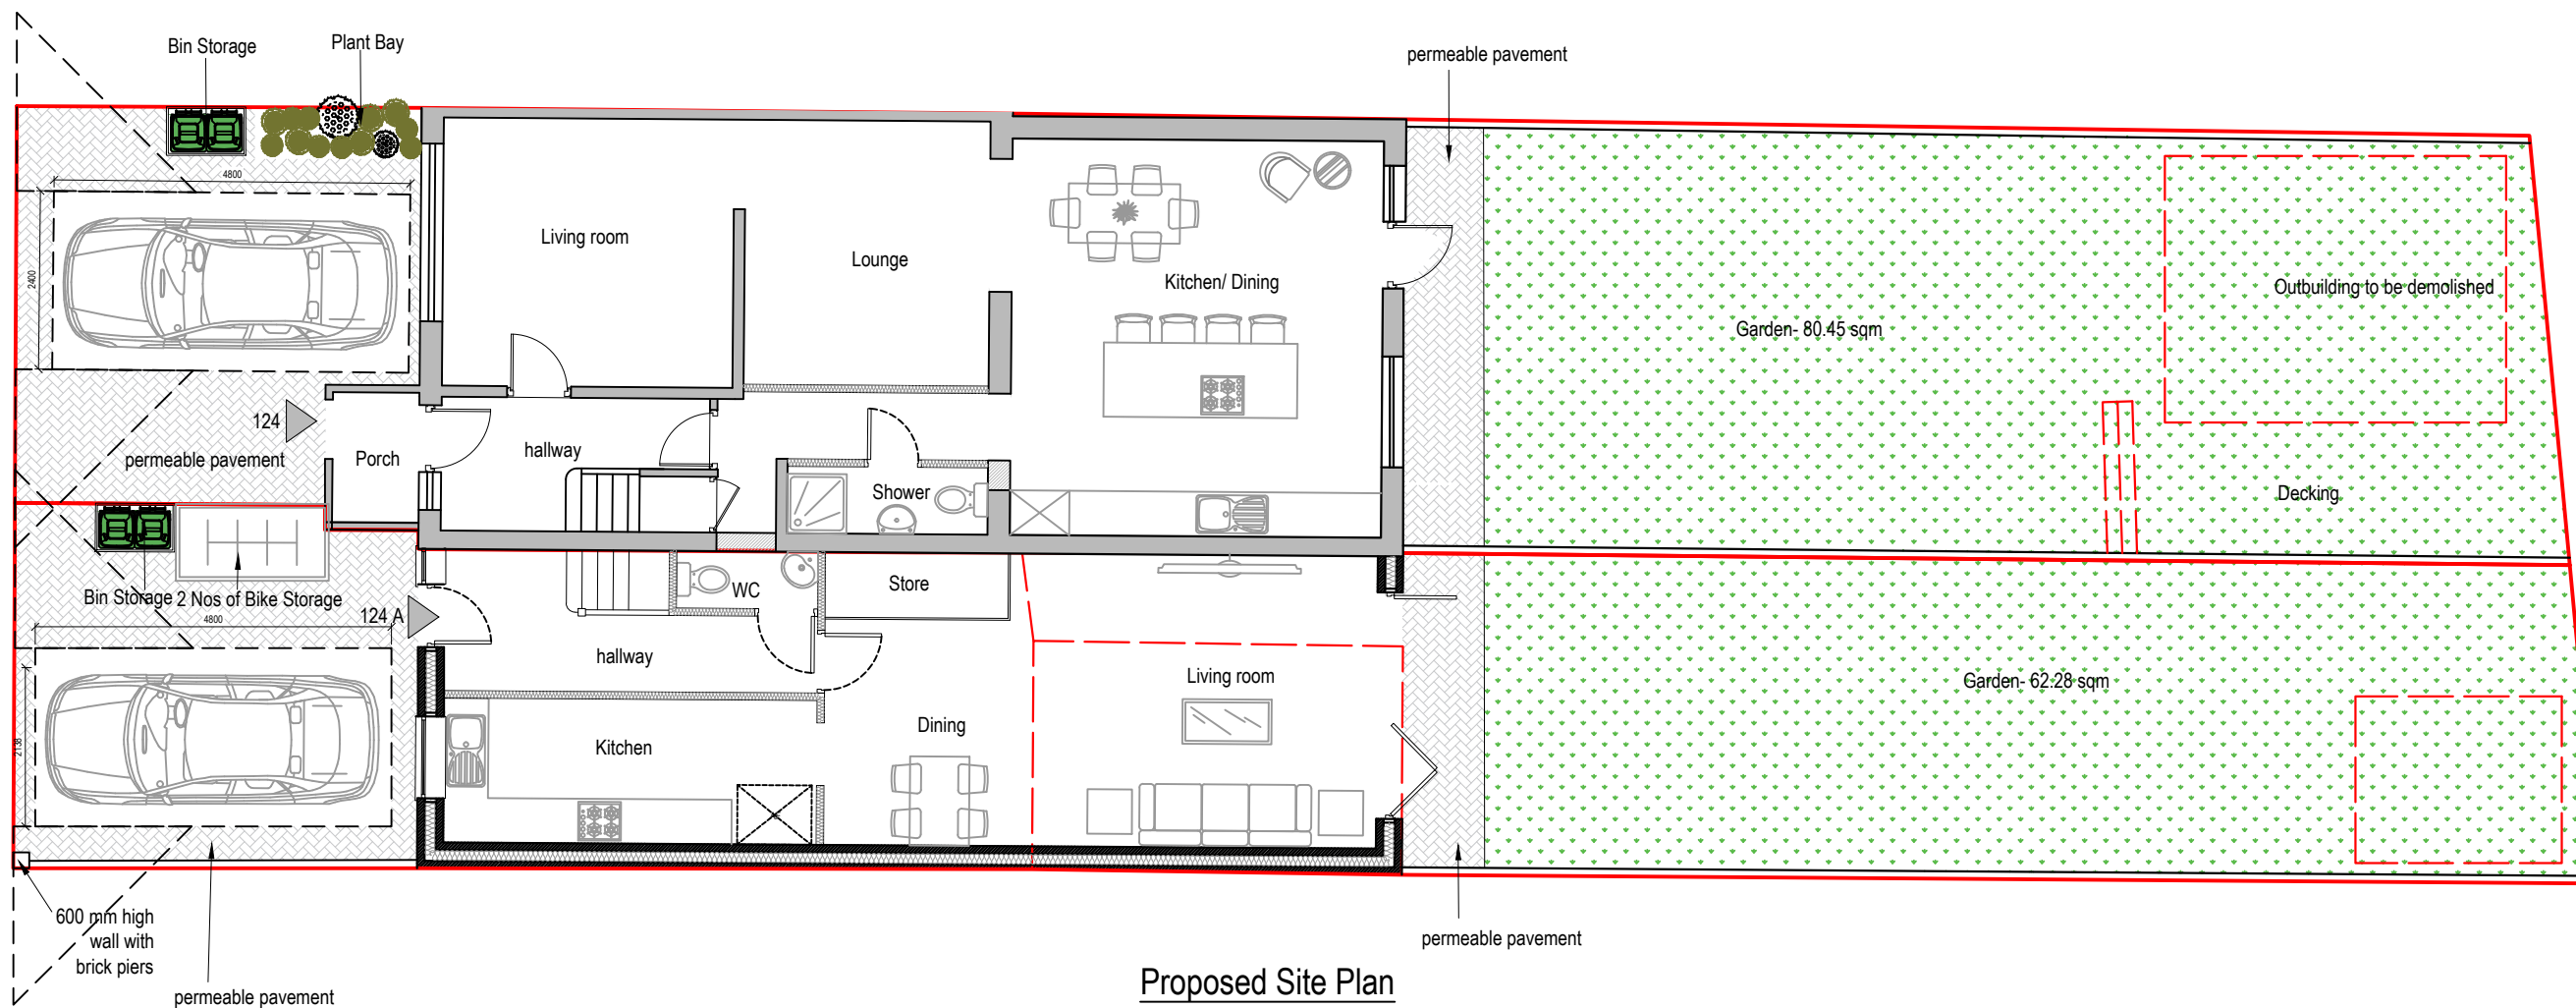

Proposed Site Plan




NOTE:

Site: 124, Harlington Road, Uxbridge UB8 3EY
Total Site Area: 350.61 m²

Existing Building Footprint: 80.92 m²
Existing Net Internal Area: 143.51 m²
Ground Floor: 71.78 m²
First Floor: 40.94 m²
Loft Floor: 30.79 m²

Proposed New Dwelling Footprint: 61.94 m²
Proposed New Dwelling Net Internal Area: 80.80 m²
Ground Floor: 52.04 m²
First Floor: 28.76 m²

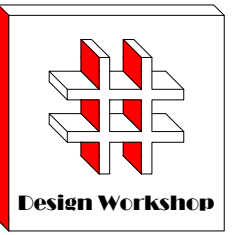

Dimensions to be verified on site
DO NOT SCALE FROM THIS DRAWING.
Any areas indicated on this drawing are for guidance only. No responsibility is taken for their accuracy.


This drawing is the property of **Design Workshop Consultant Ltd**. Copyright is reserved by them and the drawing is issued on the condition that it is not copied, reproduced, retained or disclosed to any unauthorized person, either wholly or in part without the consent in writing of **Design Workshop Consultant Ltd**.

Site Address:

124, Harlington Road,
Uxbridge
UB8 3EY

Title:


Existing Site Plan

 

Scale: 1:100

Paper Size: A3


Rev	Date	Comments

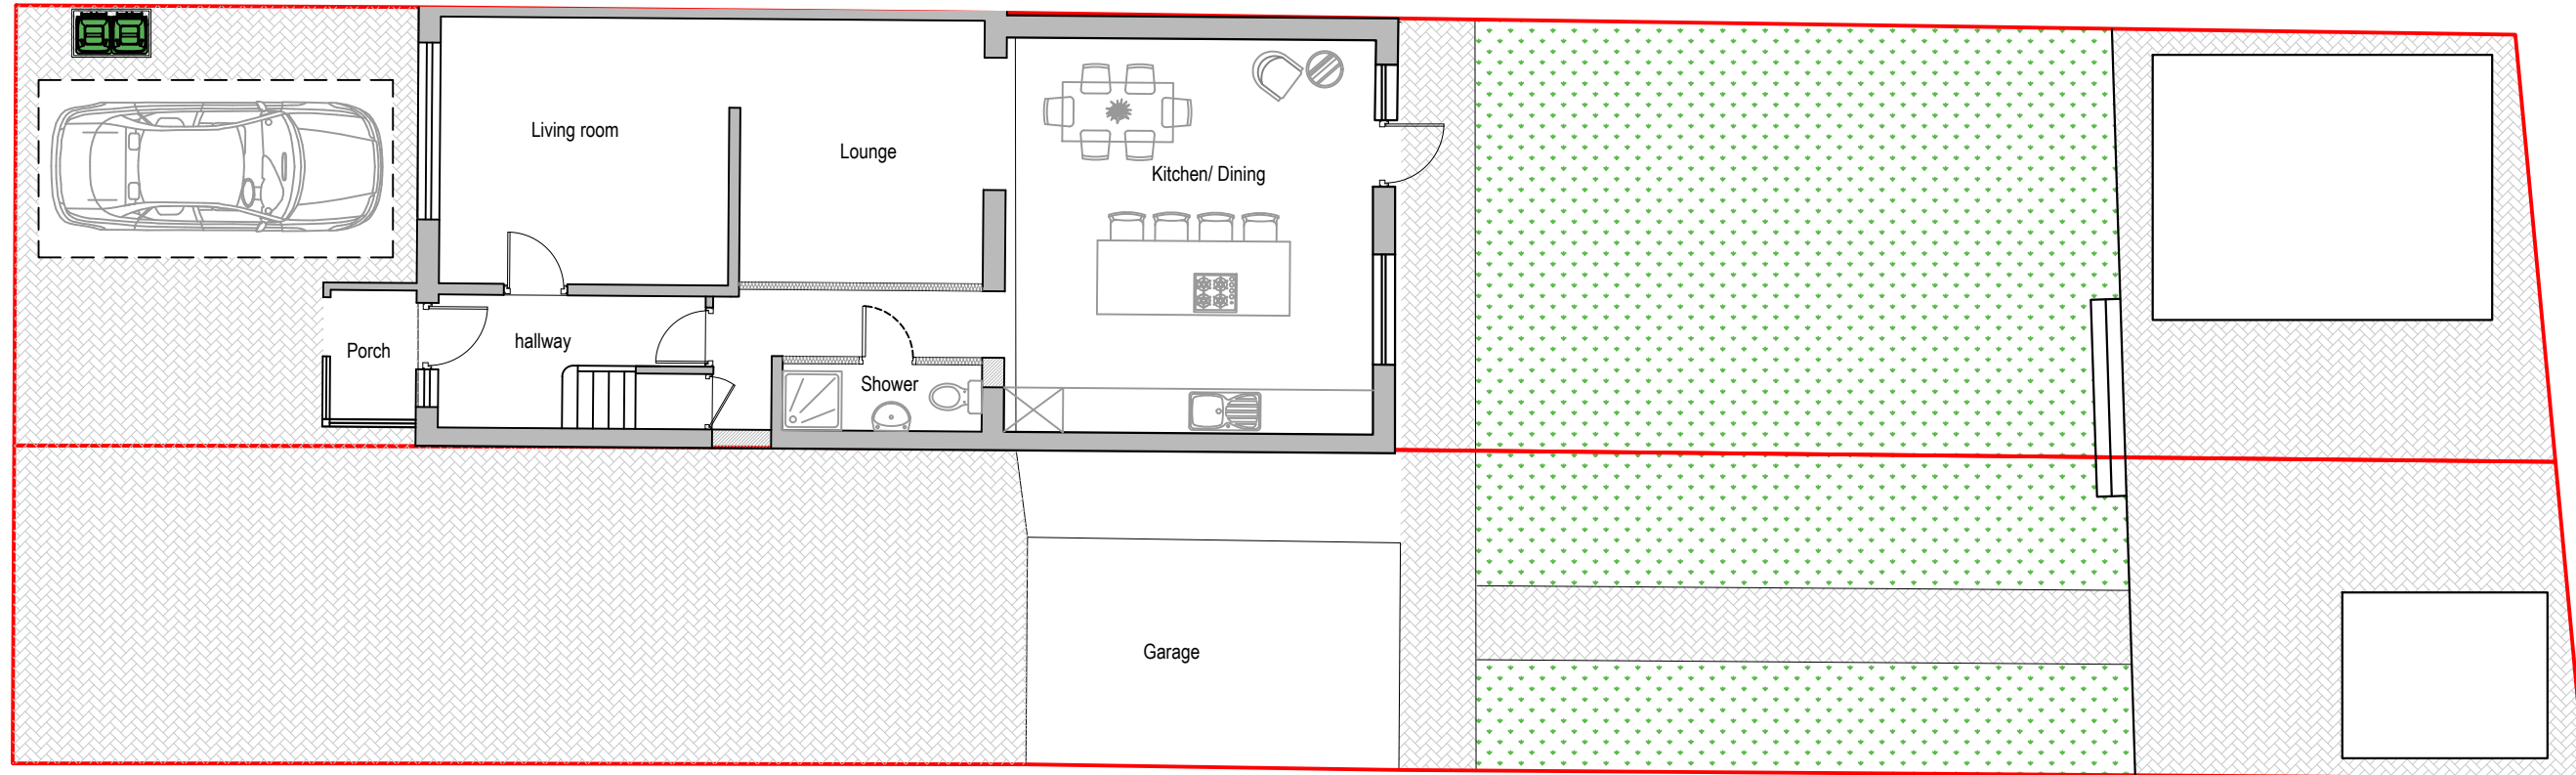

Existing Site Plan



Drawn By: VG
Job Ref: 25144D
Date: Nov 2025
Drawing No. PL - 02

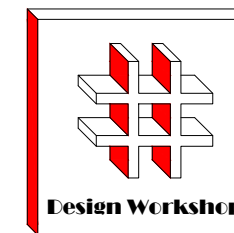

Dimensions to be verified on site
DO NOT SCALE FROM THIS DRAWING.
Any areas indicated on this drawing are for guidance only. No responsibility is taken for their accuracy.


This drawing is the property of **Design Workshop Consultant Ltd**. Copyright is reserved by them and the drawing is issued on the condition that it is not copied, reproduced, retained or disclosed to any unauthorized person, either wholly or in part without the consent in writing of **Design Workshop Consultant Ltd**.

Site Address:

124, Harlington Road,
Uxbridge
UB8 3EY

Title:

Proposed Site Plan

 


Scale: 1:250

Paper Size: A3


Rev	Date	Comments
A	29-01-26	Amended the Plans according to the Comments received
B	20-03-26	Amended the Plans according to the Comments received
C	25-03-26	Amended the Plans according to the Comments received
D	14-04-26	Amended the Plans according to the Comments received

Drawn By: VG
Job Ref: 25144D
Date: Nov 2025
Drawing No. PL - 05A REV-D

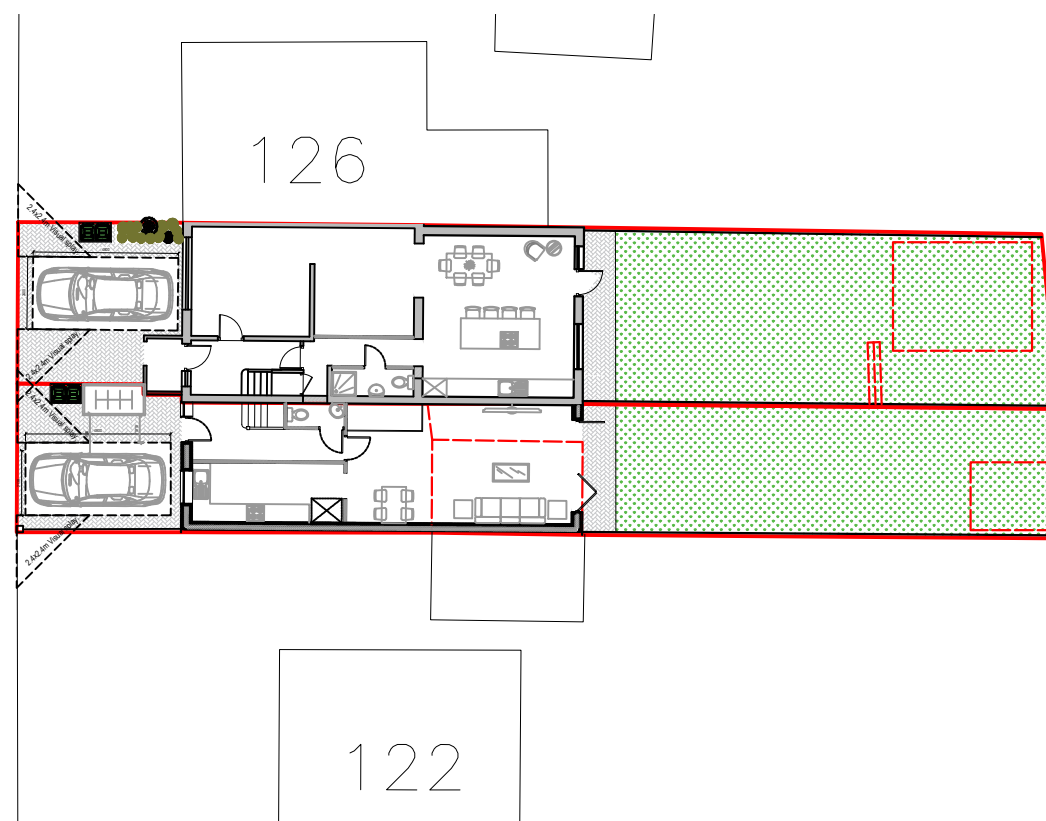

Site Plan



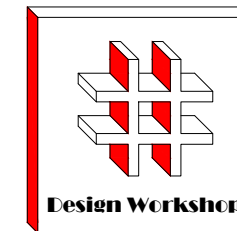

Dimensions to be verified on site
DO NOT SCALE FROM THIS DRAWING.
Any areas indicated on this drawing are for guidance only. No responsibility is taken for their accuracy.


This drawing is the property of **Design Workshop Consultant Ltd** Copyright is reserved by them and the drawing is issued on the condition that it is not copied, reproduced, retained or disclosed to any unauthorized person, either wholly or in part without the consent in writing of **Design Workshop Consultant Ltd**

Site Address:

124, Harlington Road,
Uxbridge
UB8 3EY

Title:

Proposed Site Plan
(Proposed Drop kerb)

 




Scale: 1:50


Paper Size: A3

Rev	Date	Comments
A	29-01-26	Amended the Plans according to the Comments received
B	20-03-26	Amended the Plans according to the Comments received
C	25-03-26	Amended the Plans according to the Comments received
D	14-04-26	Amended the Plans according to the Comments received

Drawn By: VG
Job Ref: 25144D
Date: Nov 2025
Drawing No. PL - 05B REV-D

Site Plan(Proposed new kerb)

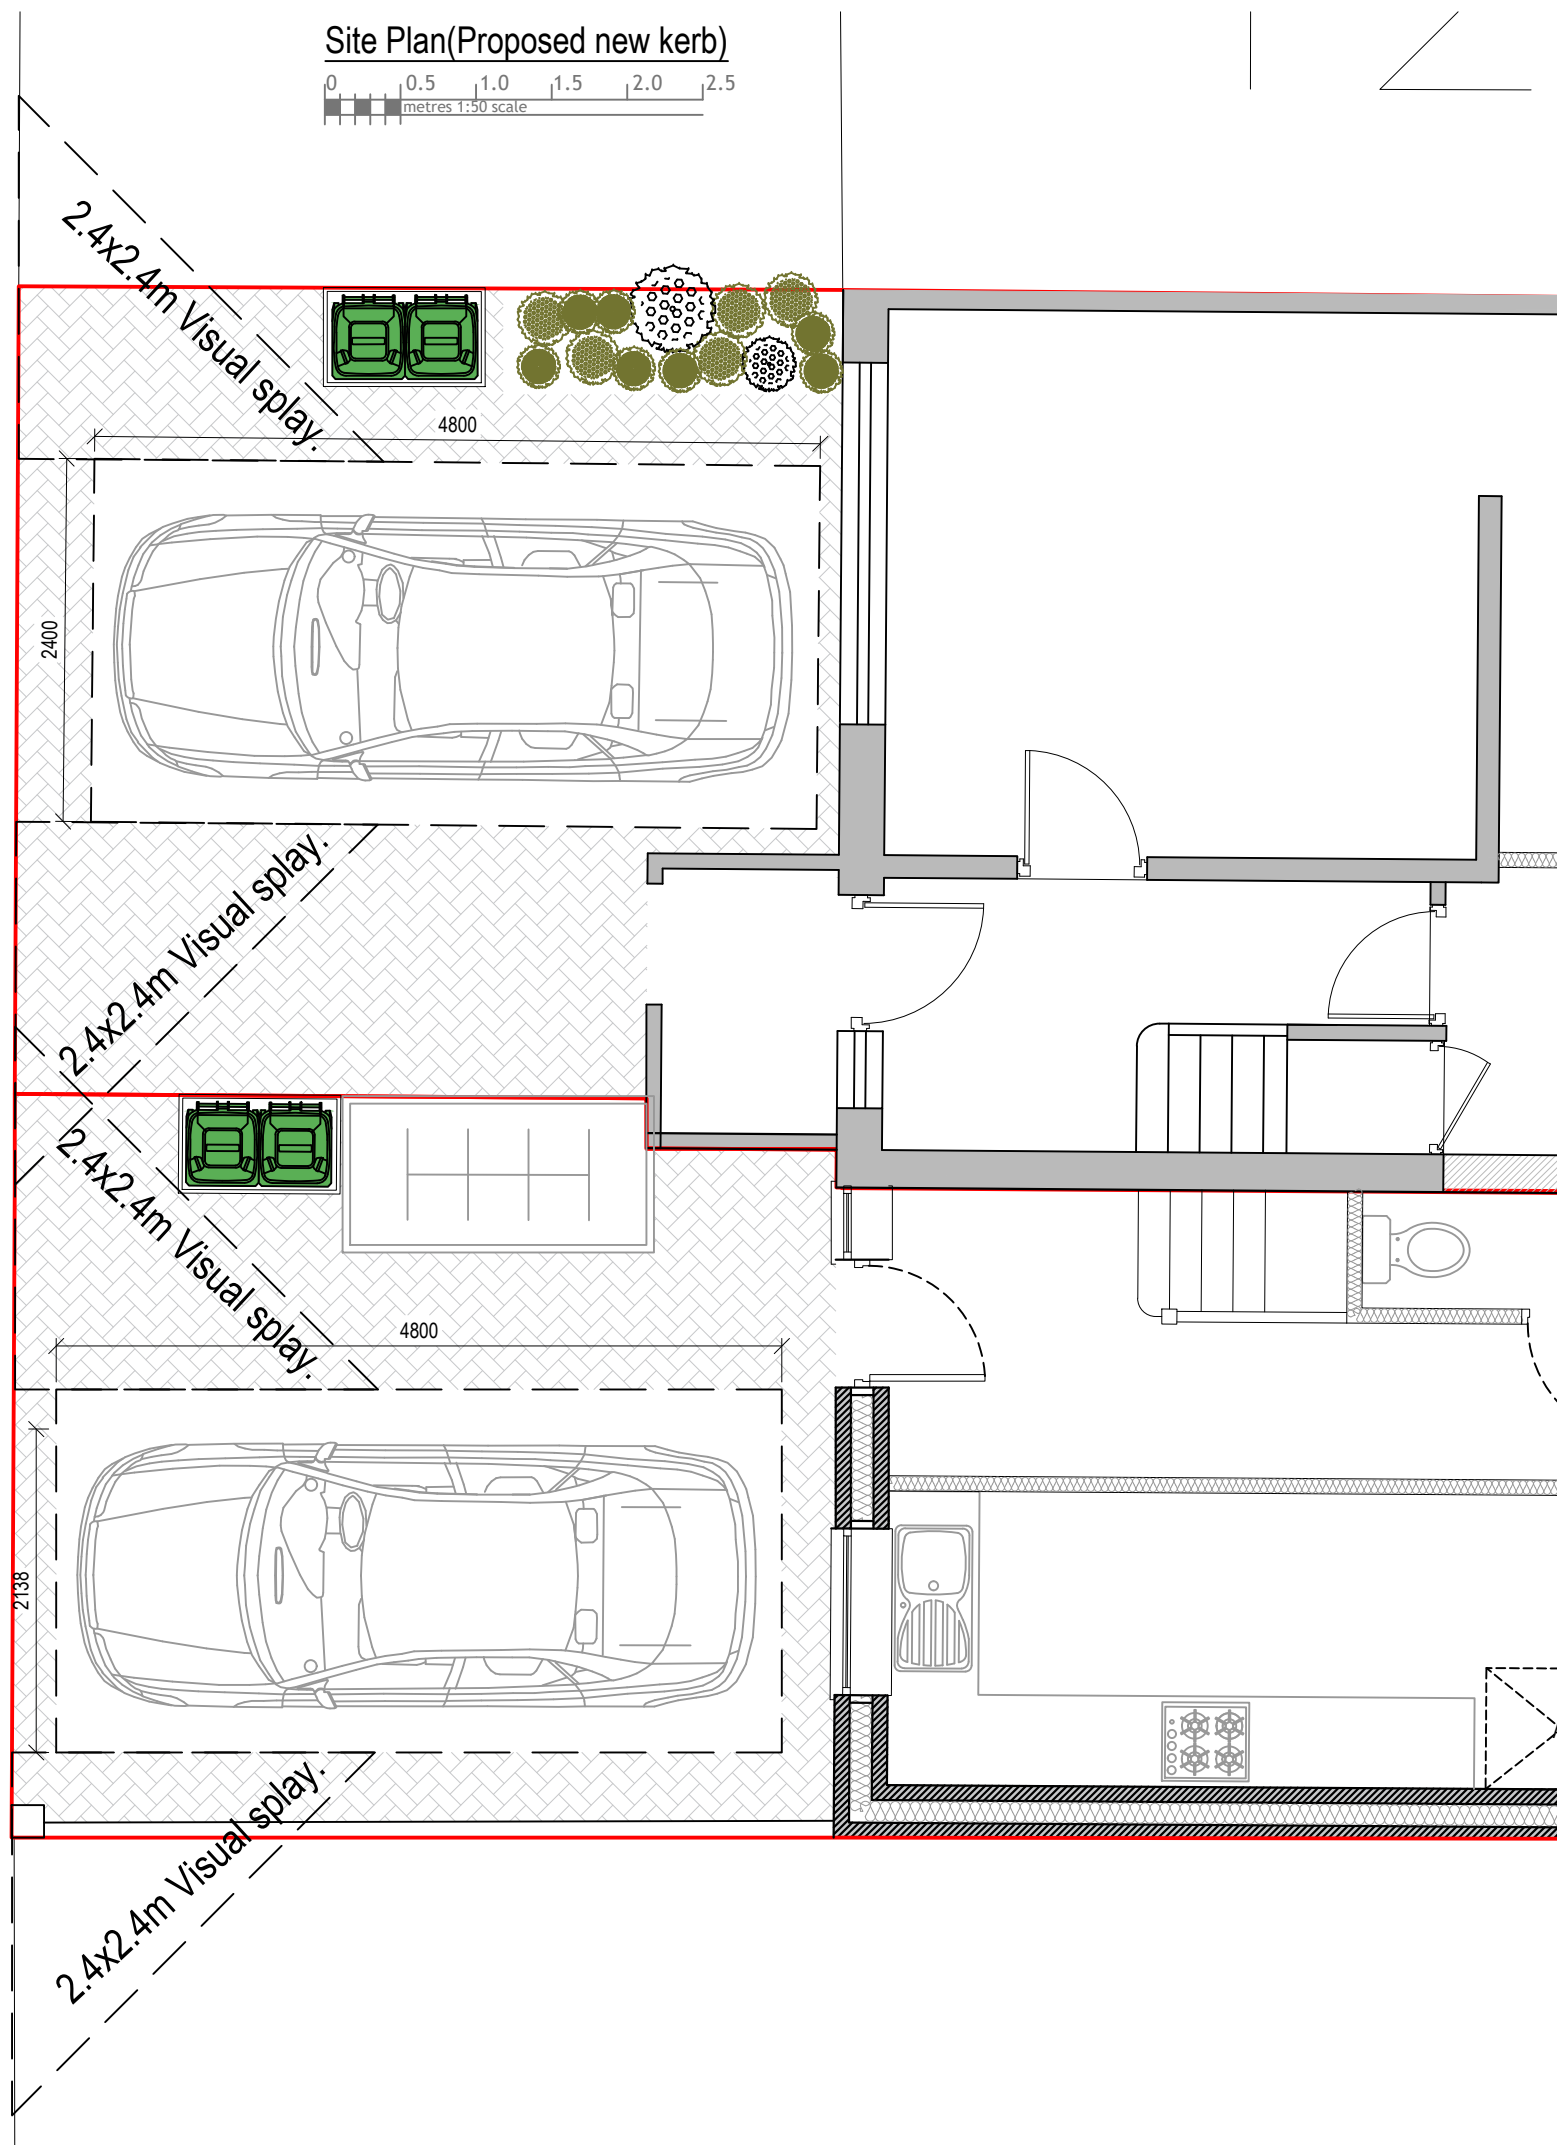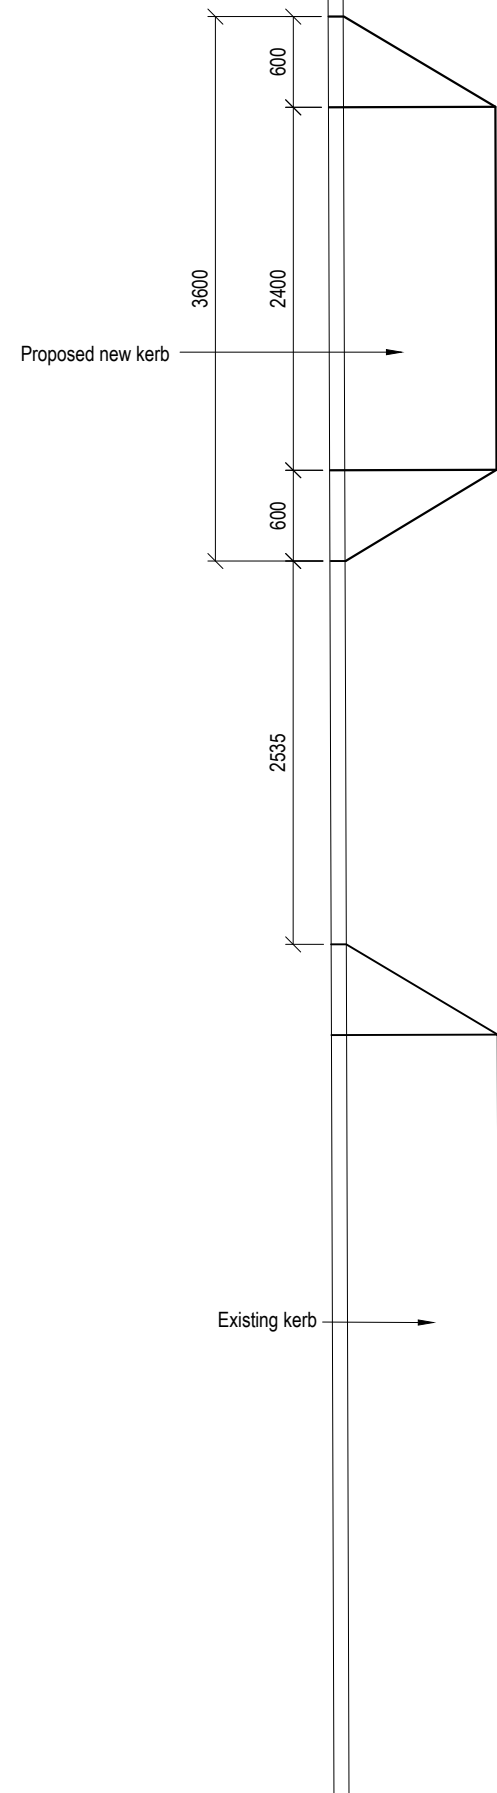 

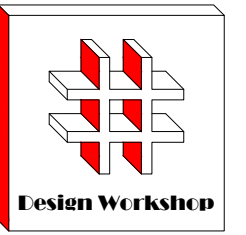

Dimensions to be verified on site
DO NOT SCALE FROM THIS DRAWING.
Any areas indicated on this drawing are for guidance only. No responsibility is taken for their accuracy.


This drawing is the property of **Design Workshop Consultant Ltd**. Copyright is reserved by them and the drawing is issued on the condition that it is not copied, reproduced, retained or disclosed to any unauthorized person, either wholly or in part without the consent in writing of **Design Workshop Consultant Ltd**.

Site Address:

124, Harlington Road,
Uxbridge
UB8 3EY

Title:


Existing Elevations

 

Scale: 1:100

Paper Size: A3



Rev	Date	Comments

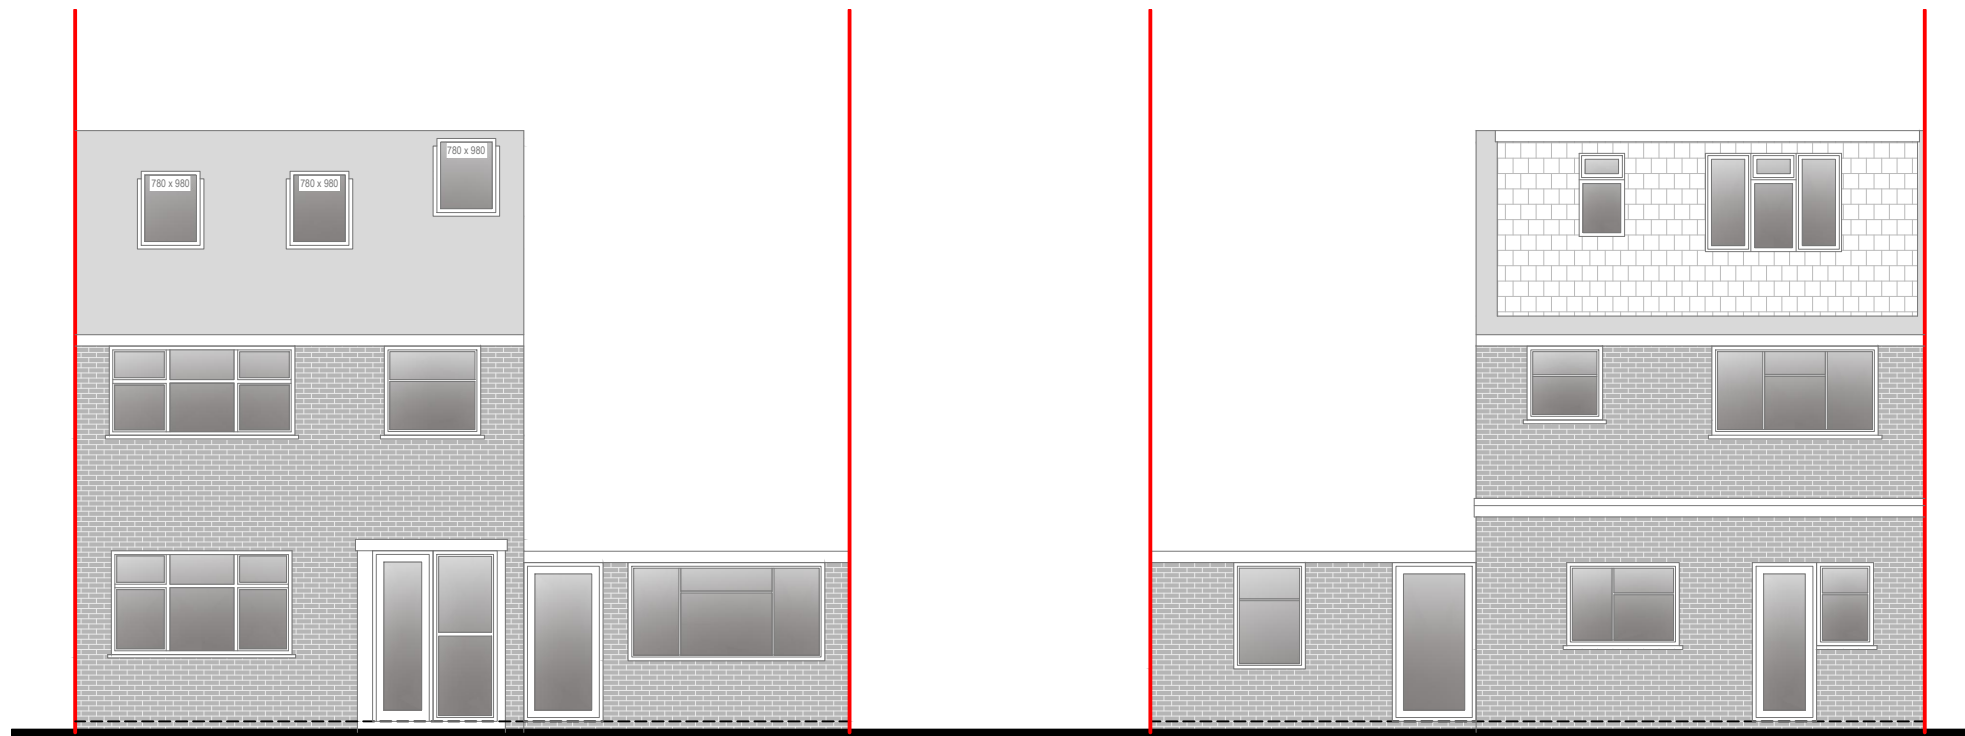


Front Elevation




Rear Elevation

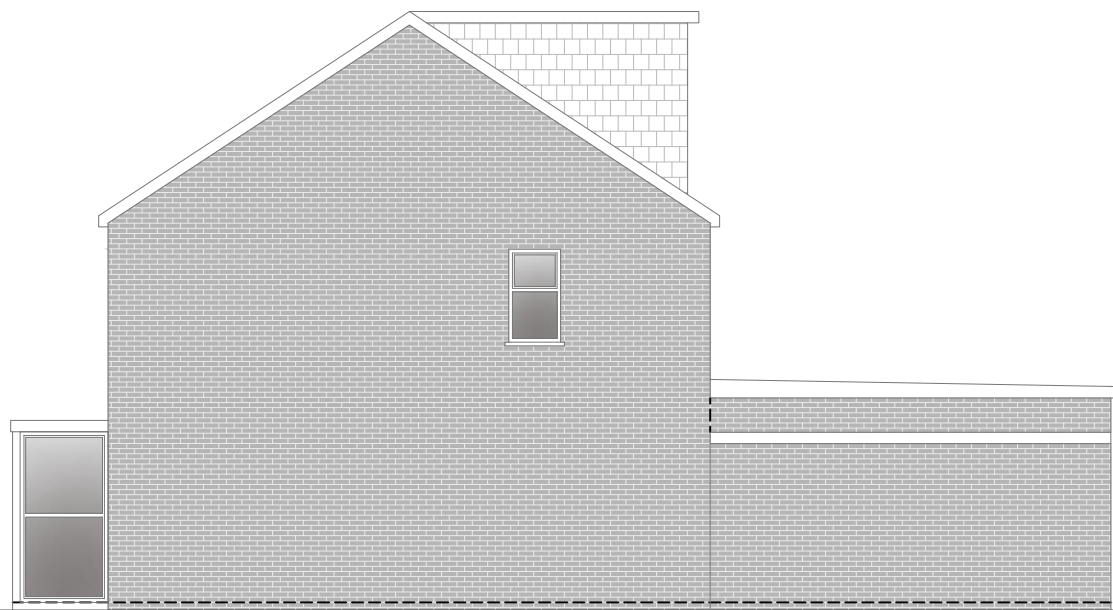 


Side Elevation

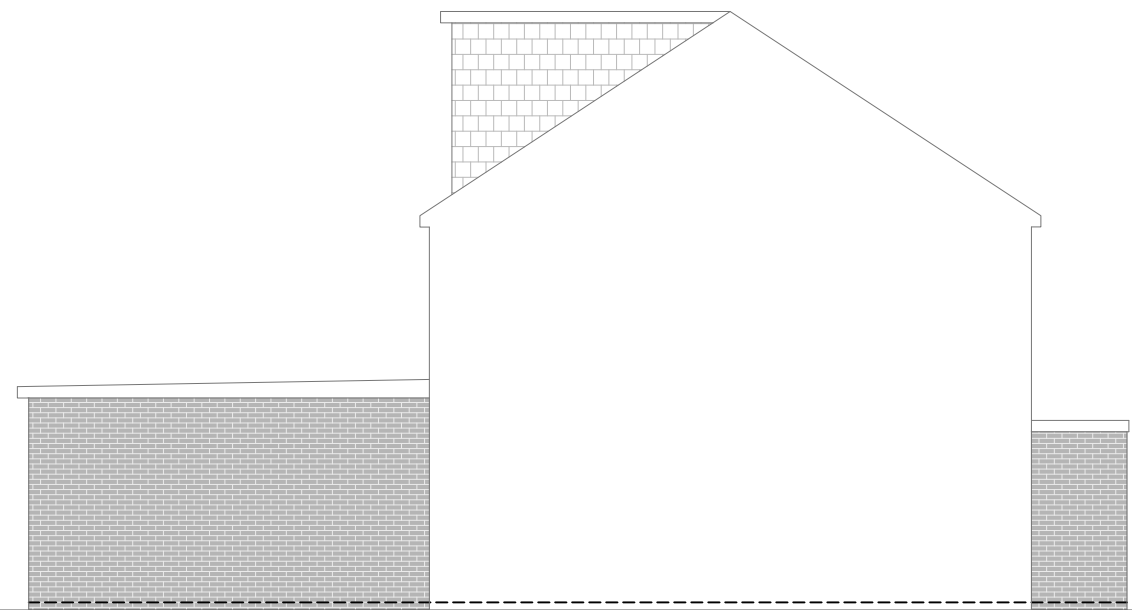

Side Elevation

 

Drawn By: VG
Job Ref: 25144D
Date: Nov 2025
Drawing No. PL - 04

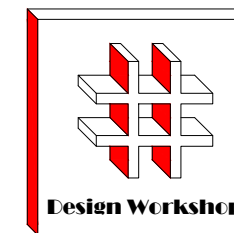

Dimensions to be verified on site
DO NOT SCALE FROM THIS DRAWING.
Any areas indicated on this drawing are for guidance only. No responsibility is taken for their accuracy.


This drawing is the property of **Design Workshop Consultant Ltd**. Copyright is reserved by them and the drawing is issued on the condition that it is not copied, reproduced, retained or disclosed to any unauthorized person, either wholly or in part without the consent in writing of **Design Workshop Consultant Ltd**.

Site Address:

124, Harlington Road,
Uxbridge
UB8 3EY

Title:


Existing Plans

 



Scale: 1:100

Paper Size: A3


Rev	Date	Comments

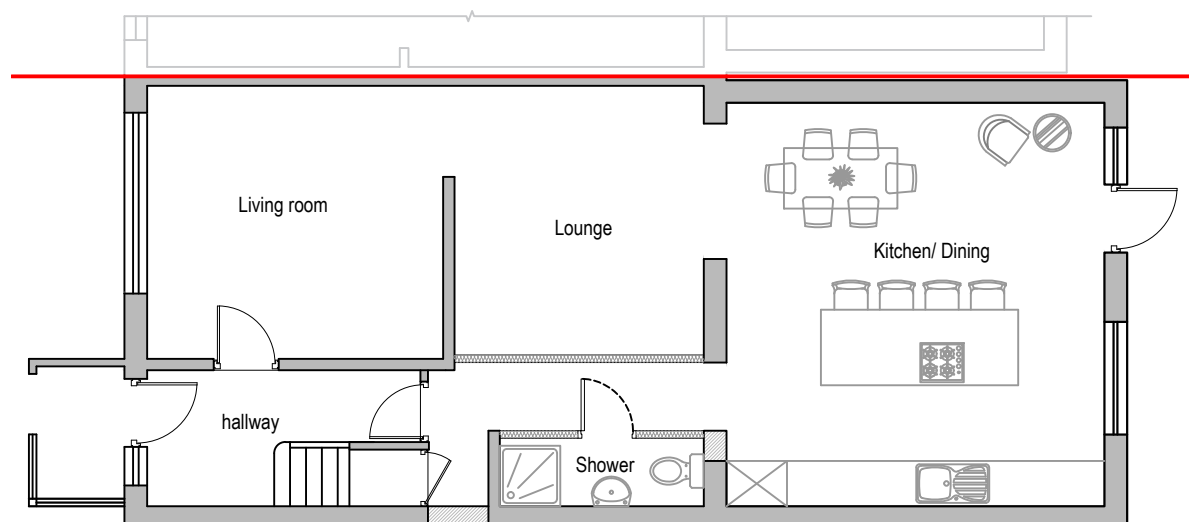



Existing Ground Floor

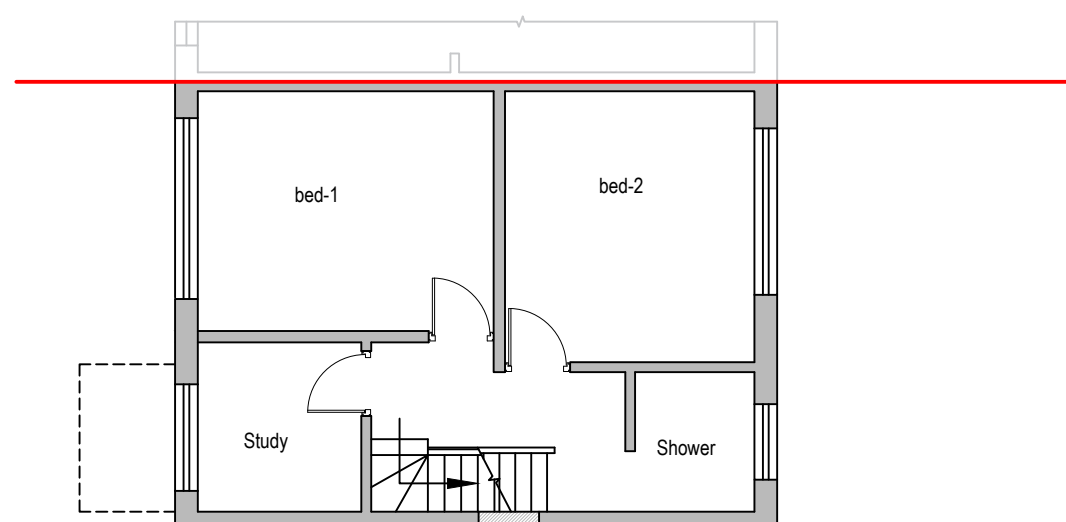 

Existing First Floor

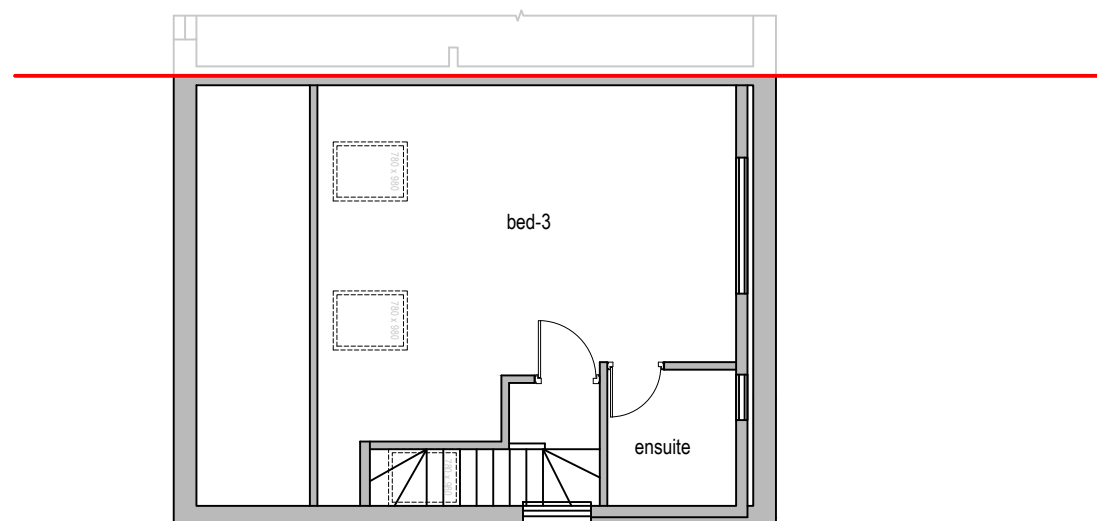

Existing Loft Plan

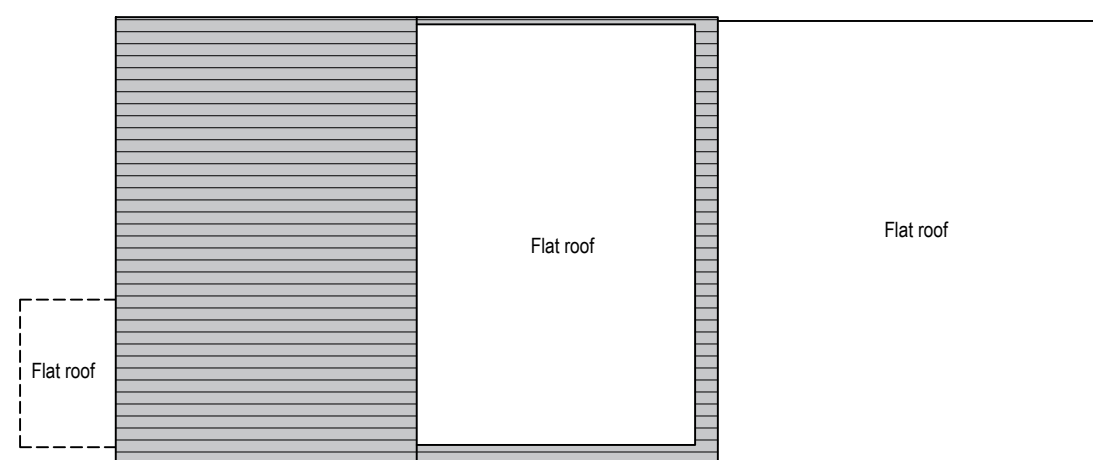 


Existing Roof Plan




Drawn By: VG
Job Ref: 25144D
Date: Nov 2025
Drawing No. PL - 03

Proposed New Dwelling


Garage to be Demolished

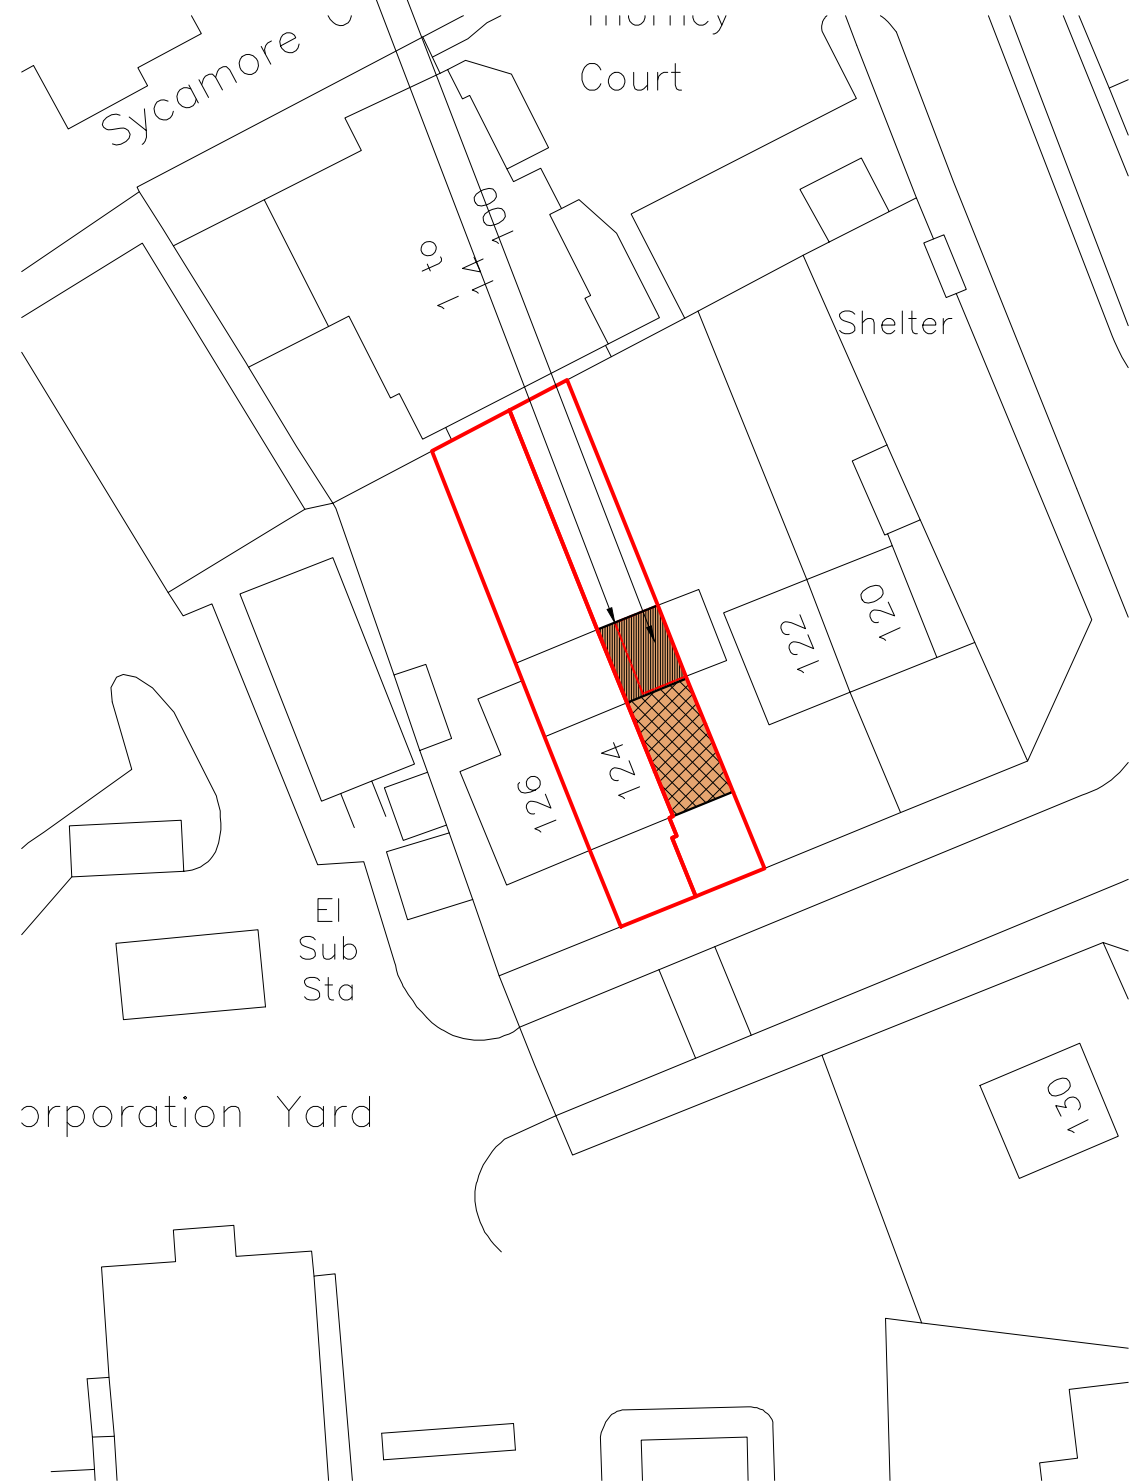

Block Plan

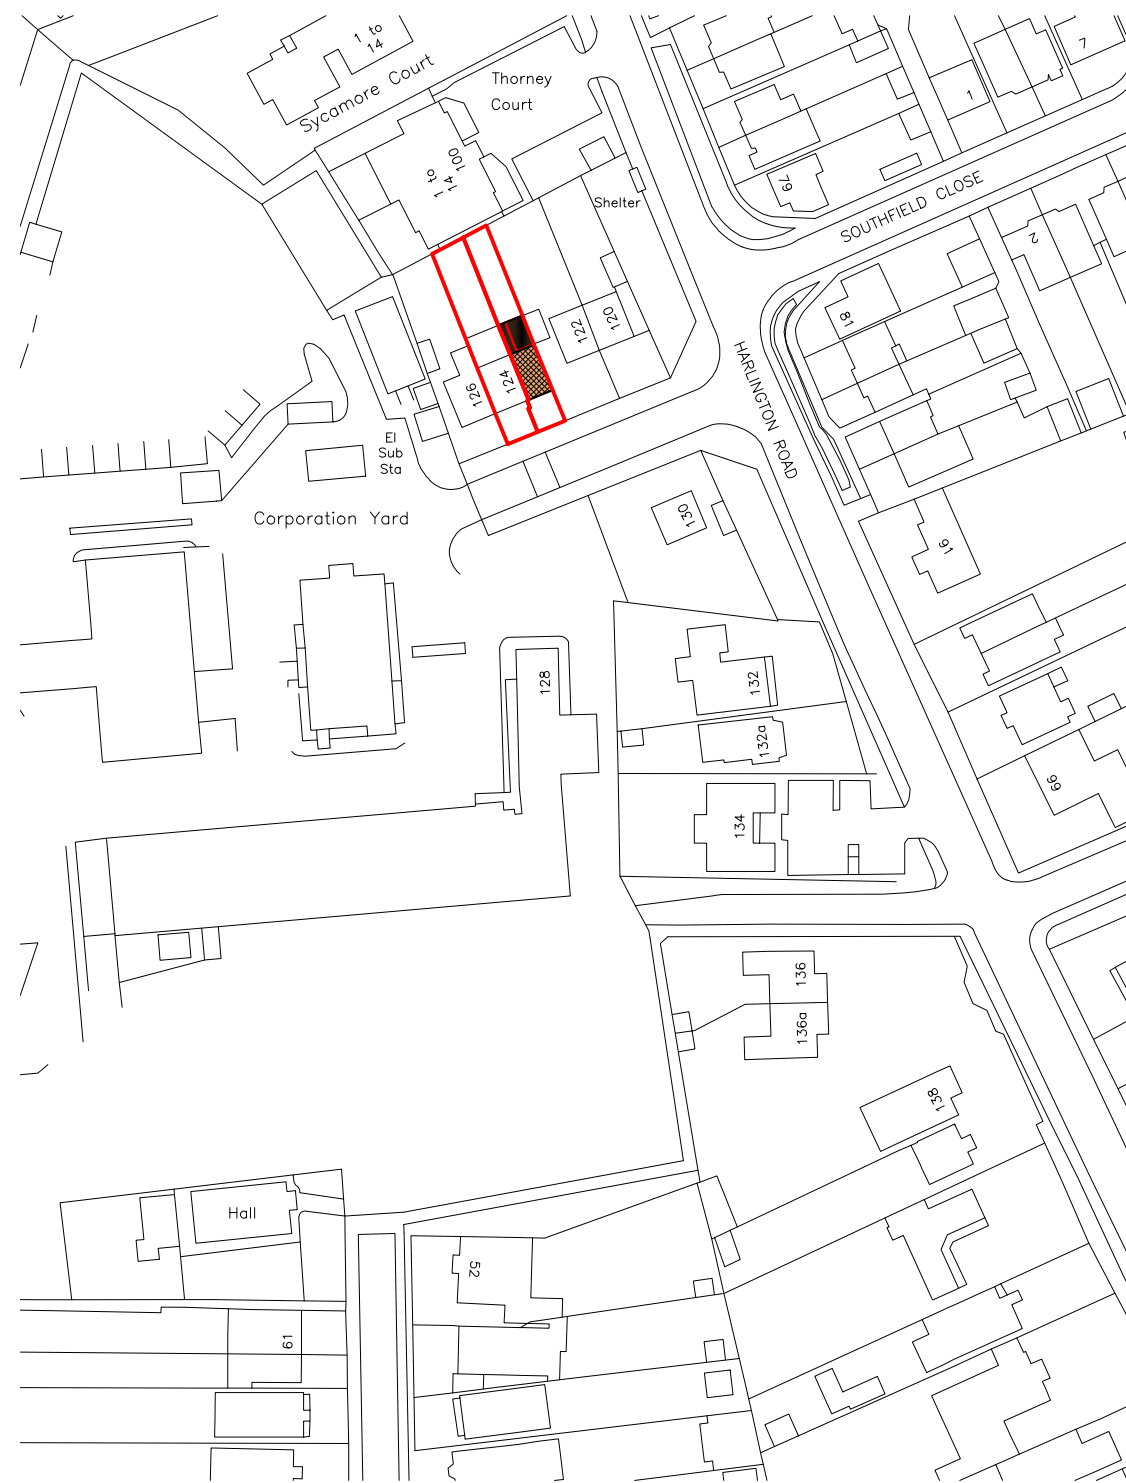

Site Location

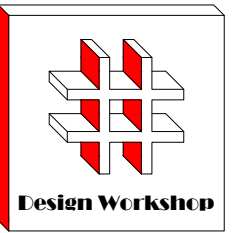

Dimensions to be verified on site
DO NOT SCALE FROM THIS DRAWING.
Any areas indicated on this drawing are for guidance only. No responsibility is taken for their accuracy.


This drawing is the property of **Design Workshop Consultant Ltd**. Copyright is reserved by them and the drawing is issued on the condition that it is not copied, reproduced, retained or disclosed to any unauthorized person, either wholly or in part without the consent in writing of **Design Workshop Consultant Ltd**.

Site Address:

124, Harlington Road,
Uxbridge
UB8 3EY

Title:

Block and Location
Plans

 

Scale: 1:500, 1:1250

Paper Size: A3

Rev	Date	Comments
A	14-04-26	Amended the Plans according to the Comments received

Drawn By: VG
Job Ref: 25144D
Date: Nov 2025
Drawing No. PL - 01 REV-A